



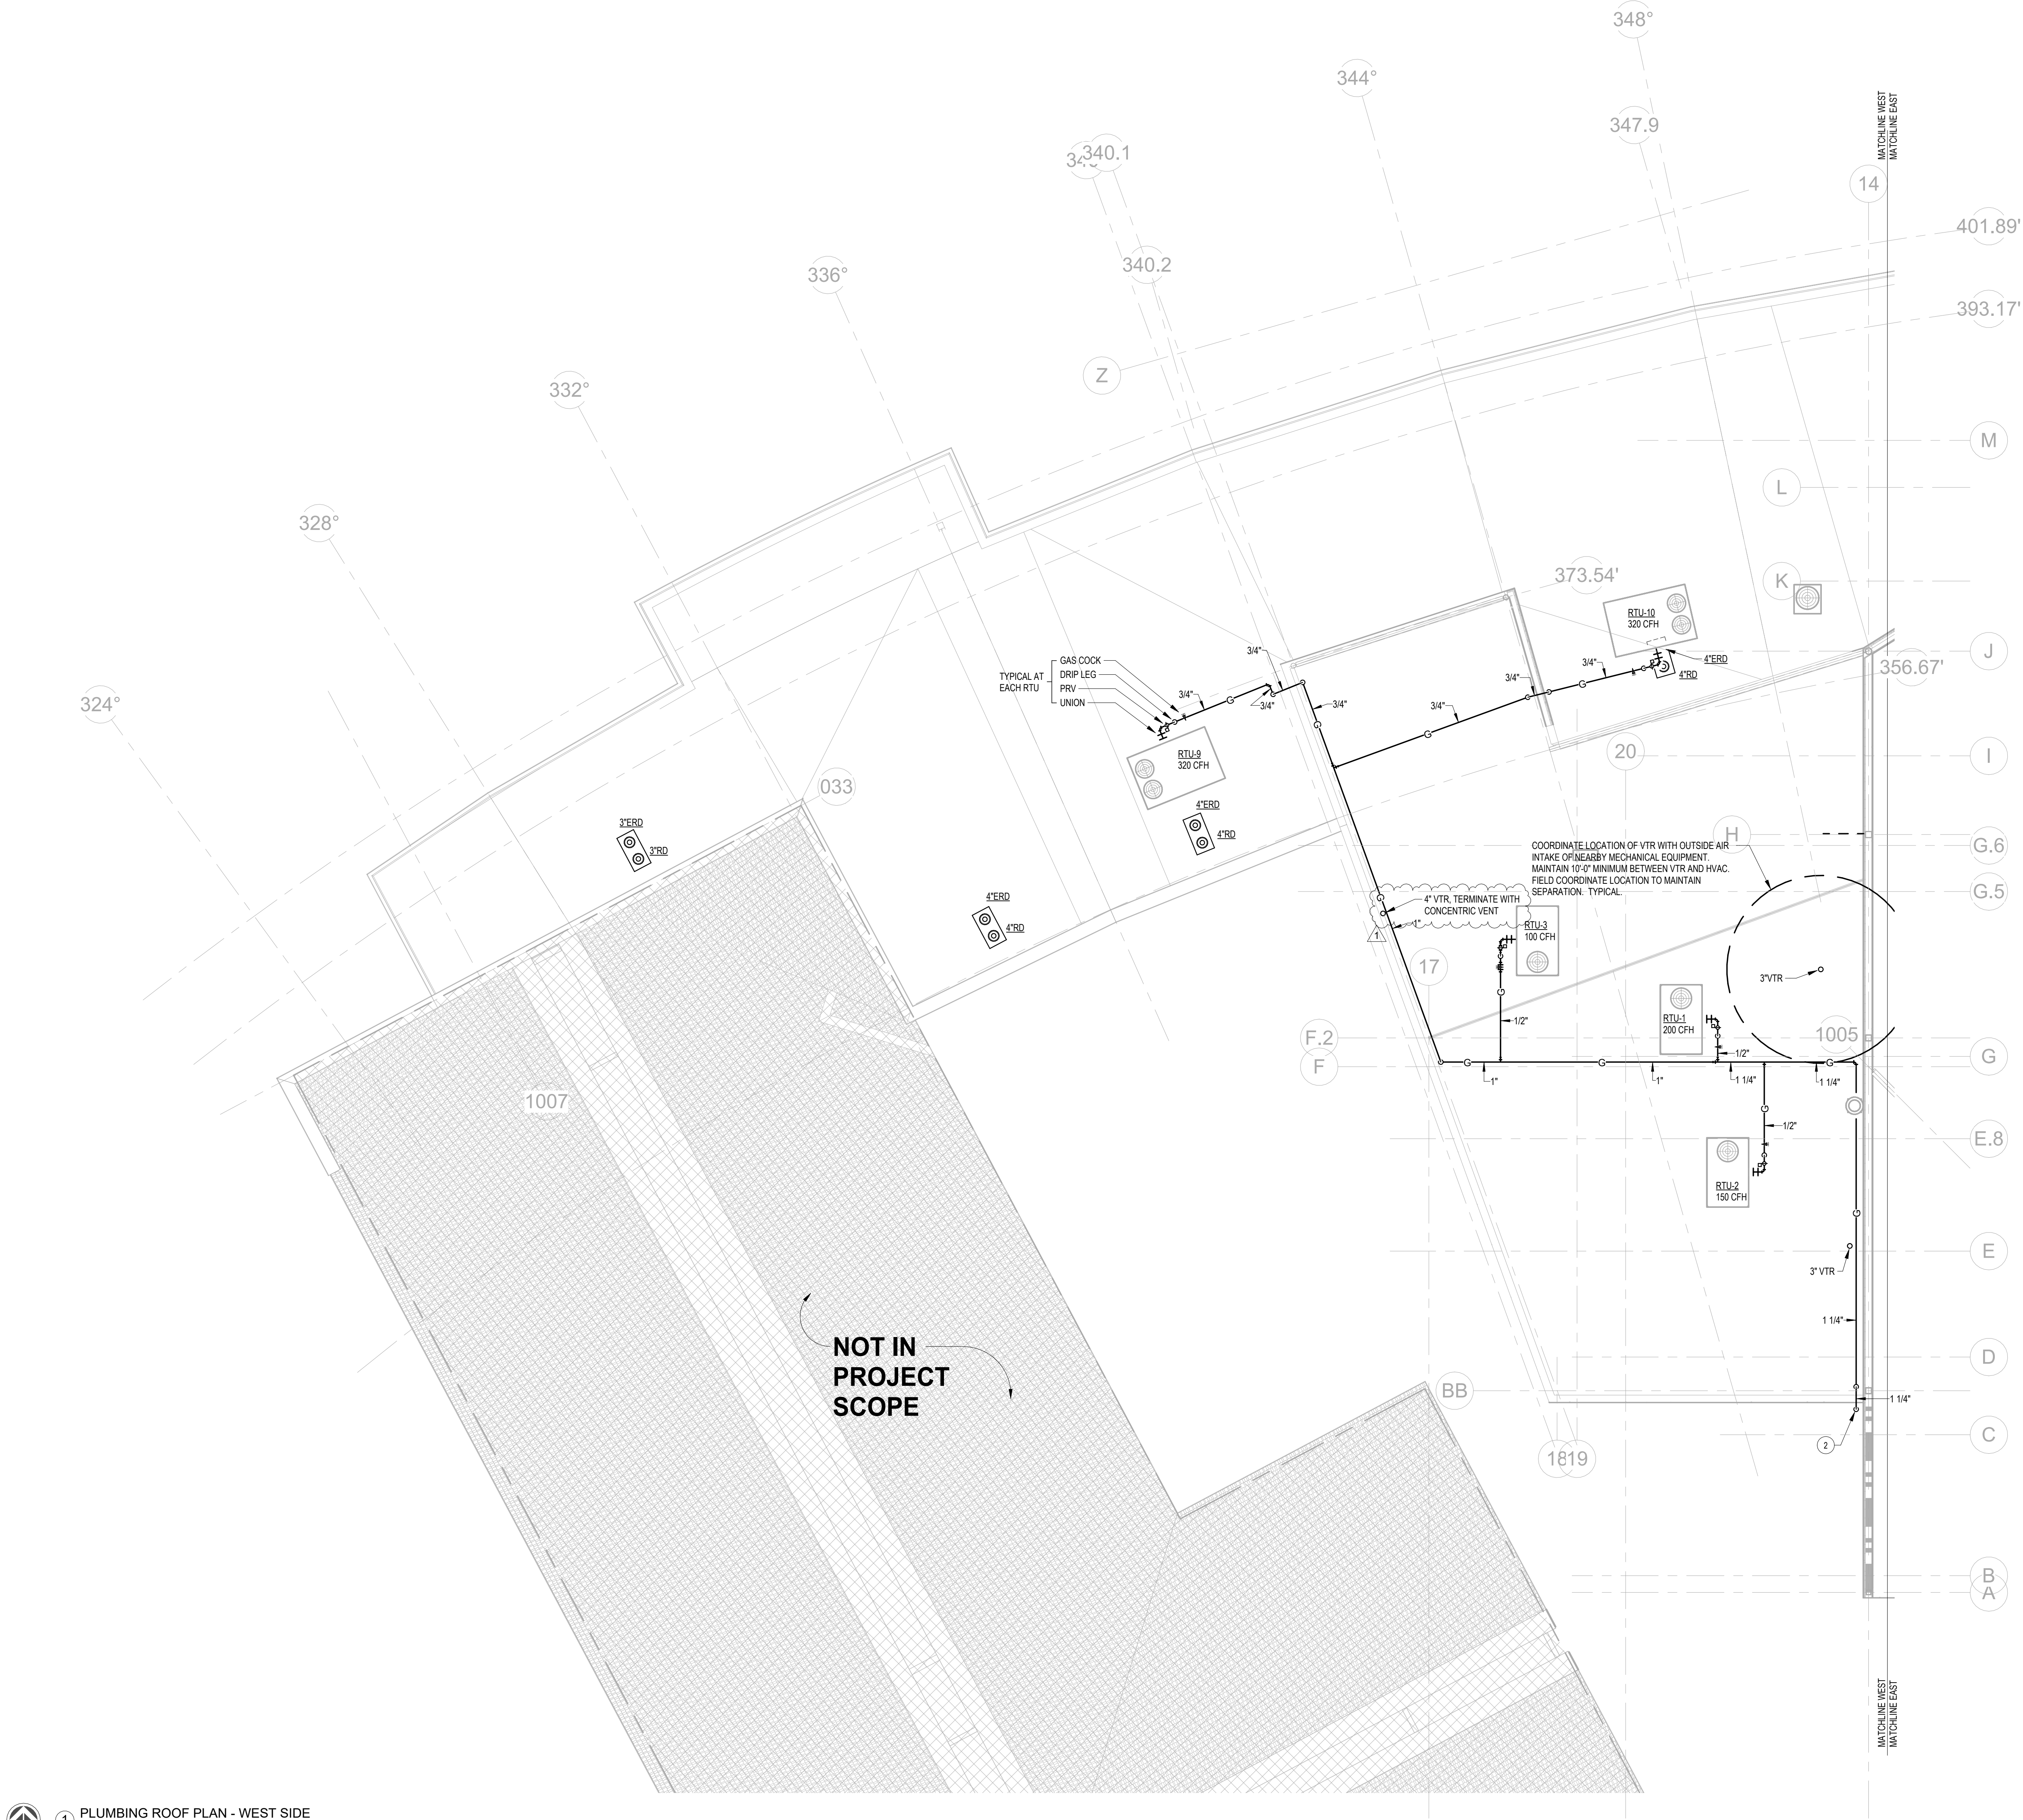

1 PLUMBING ROOF PLAN - WEST SIDE
1/8" = 1'-0"

NOT IN
PROJECT
SCOPE

BBG&S
BIRMINGHAM, AL
ARCHITECTURE
INTERIOR DESIGN

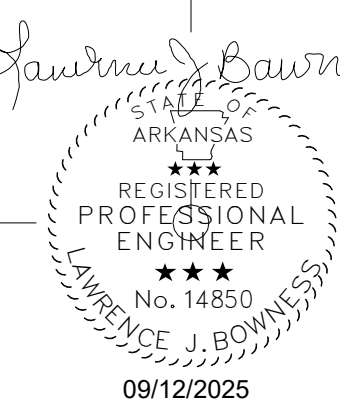

CALVARY CHURCH

CALVARY CHURCH FACILITY ADDITION

BENTONVILLE, AR

Revisions		
No.	Description	Date
1	Addendum 01	09/12/25

Project Number
21010

Date
08/12/25

PLUMBING ROOF
PLAN - WEST

P1.08