


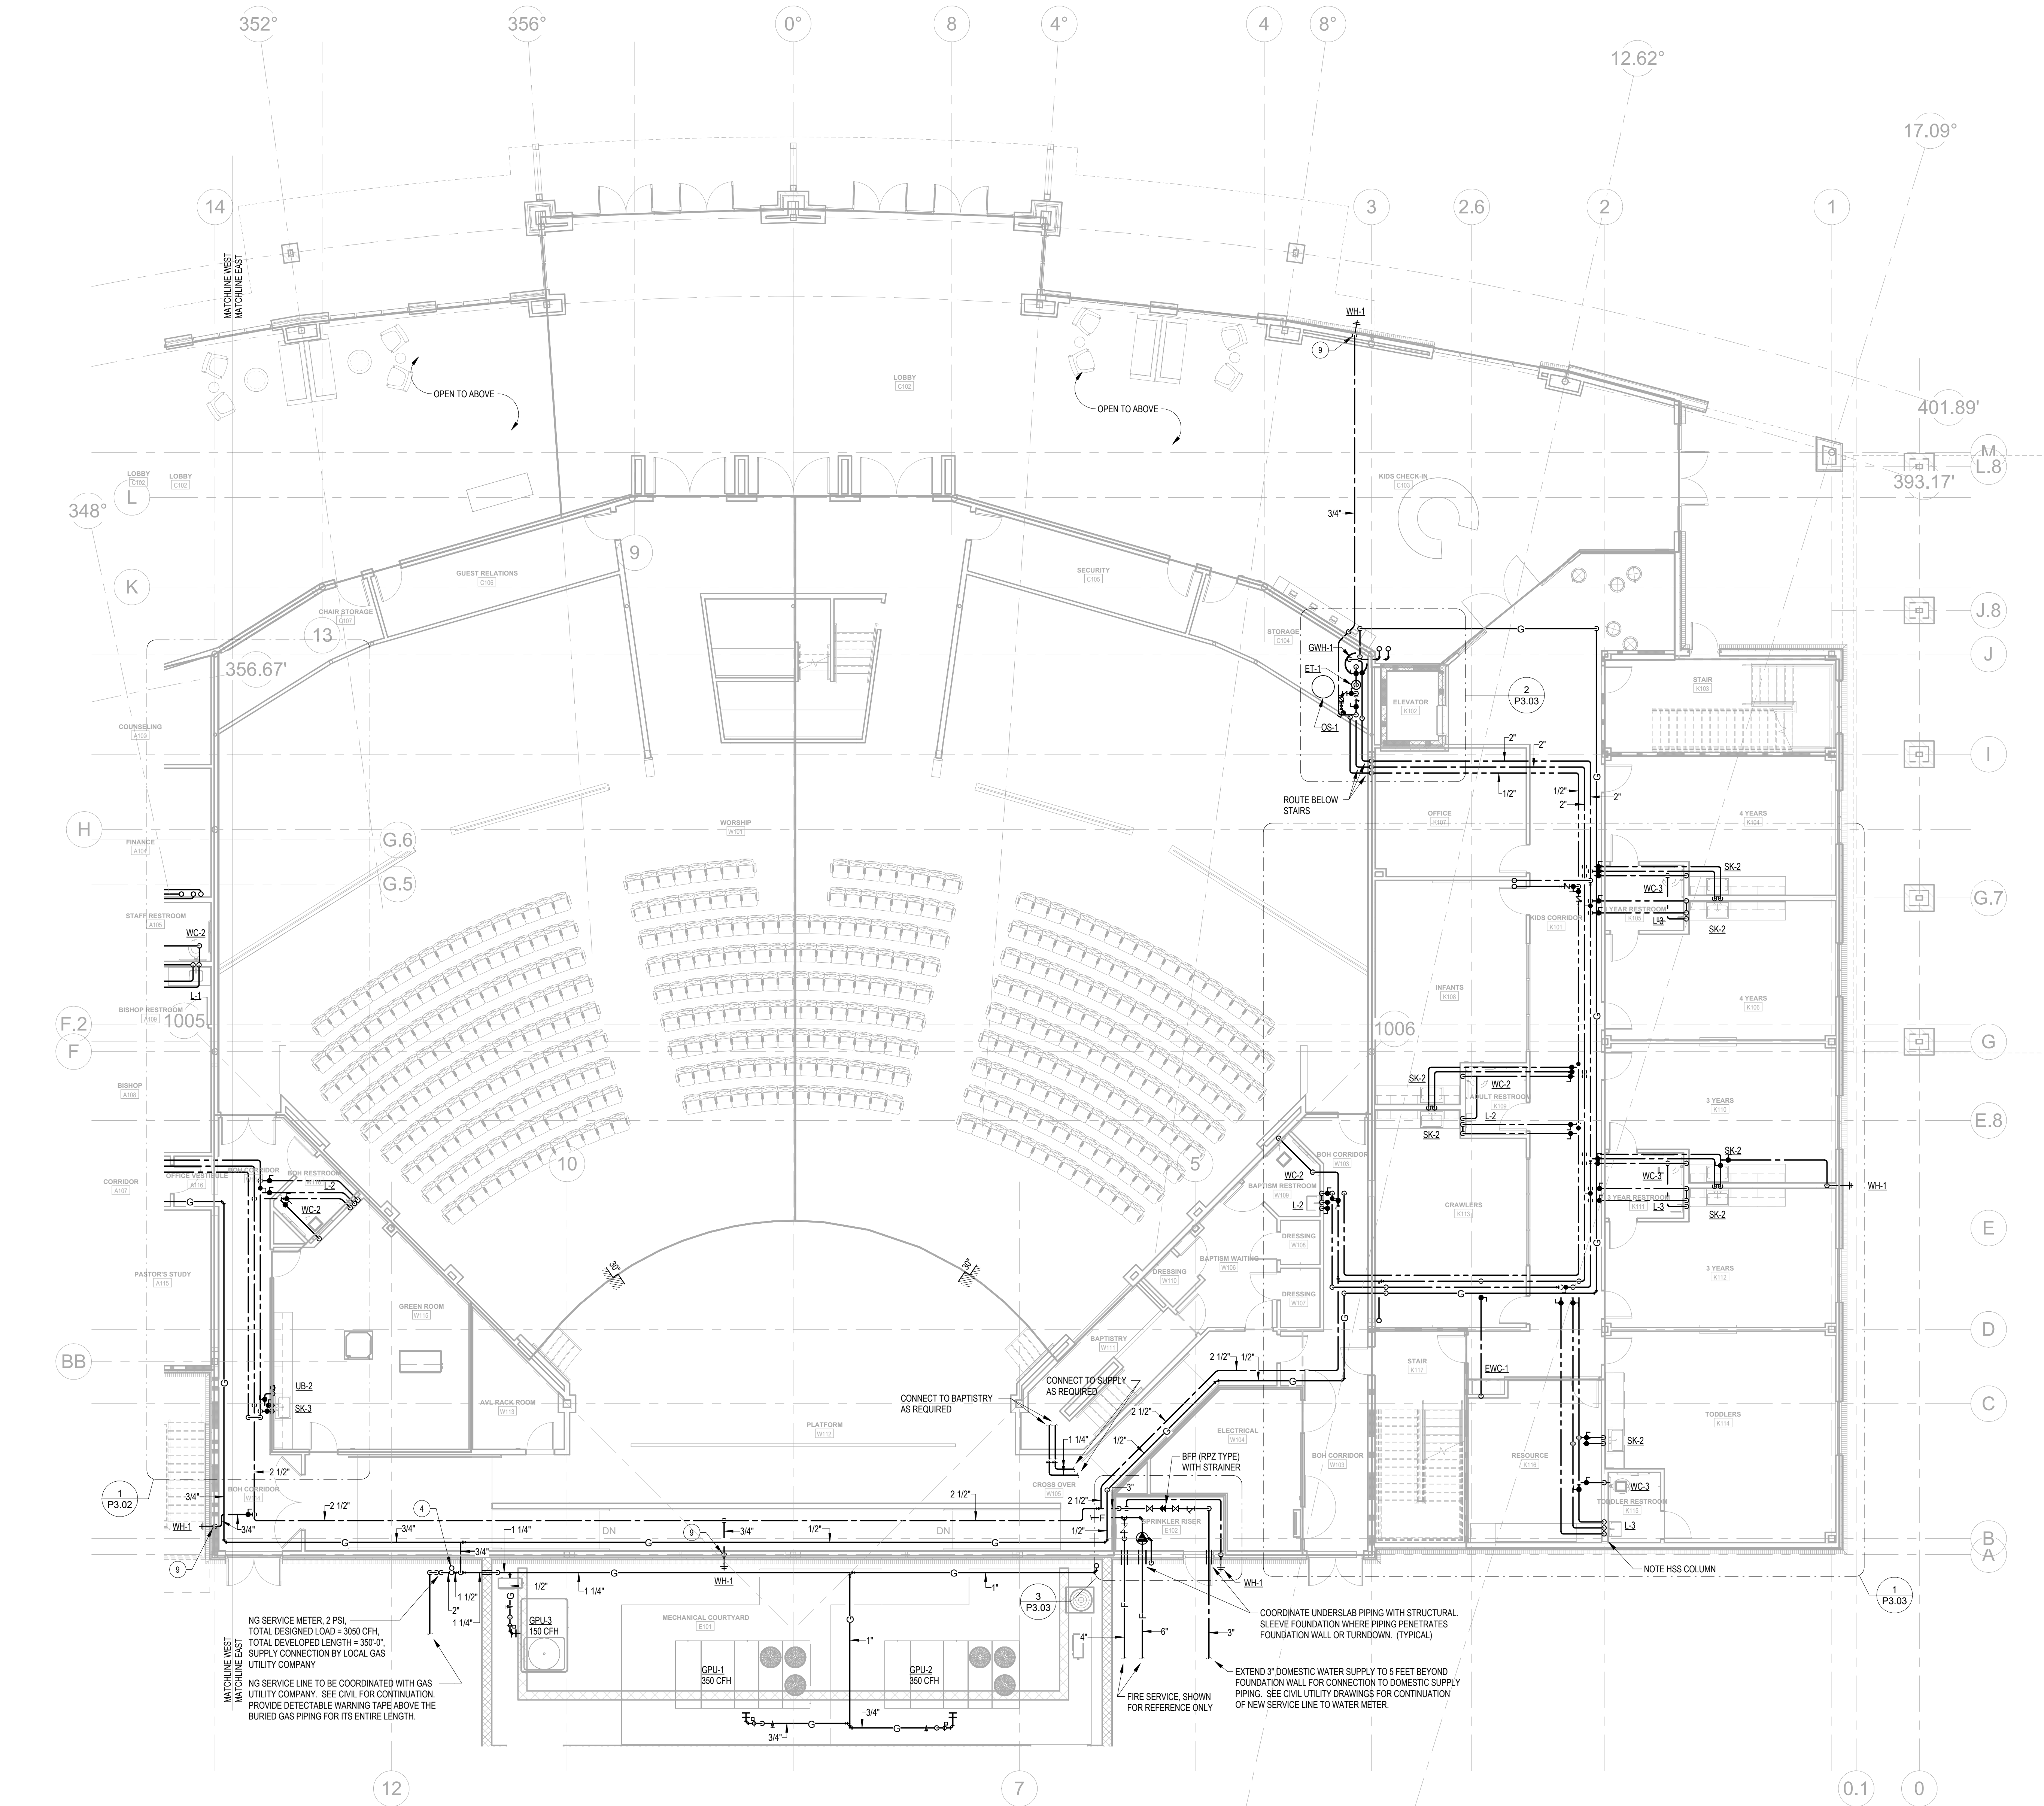

1 PLUMBING FIRST FLOOR PLAN - PRESSURE - EAST SIDE
1/8" = 1'-0"

KEYED NOTES	
4	1-1/4" NG UP
9	DROP 3/4" CW IN WALLCHASE

BBG&S
BIRMINGHAM, AL
ARCHITECTURE
INTERIOR DESIGN
3117 2nd Avenue South Birmingham, AL 35203
p 205.870.3090
www.LIVEdesigngroup.com



REGISTERED PROFESSIONAL ENGINEER
No. 14850
L. BROWN
08/12/2025

CALVARY CHURCH CALVARY CHURCH FACILITY ADDITION BENTONVILLE, AR

Revisions		
No.	Description	Date

Project Number
21010

Date
08/12/25

PLUMBING 1ST
FLOOR PLAN -
PRESSURE - EAST

P2.01