


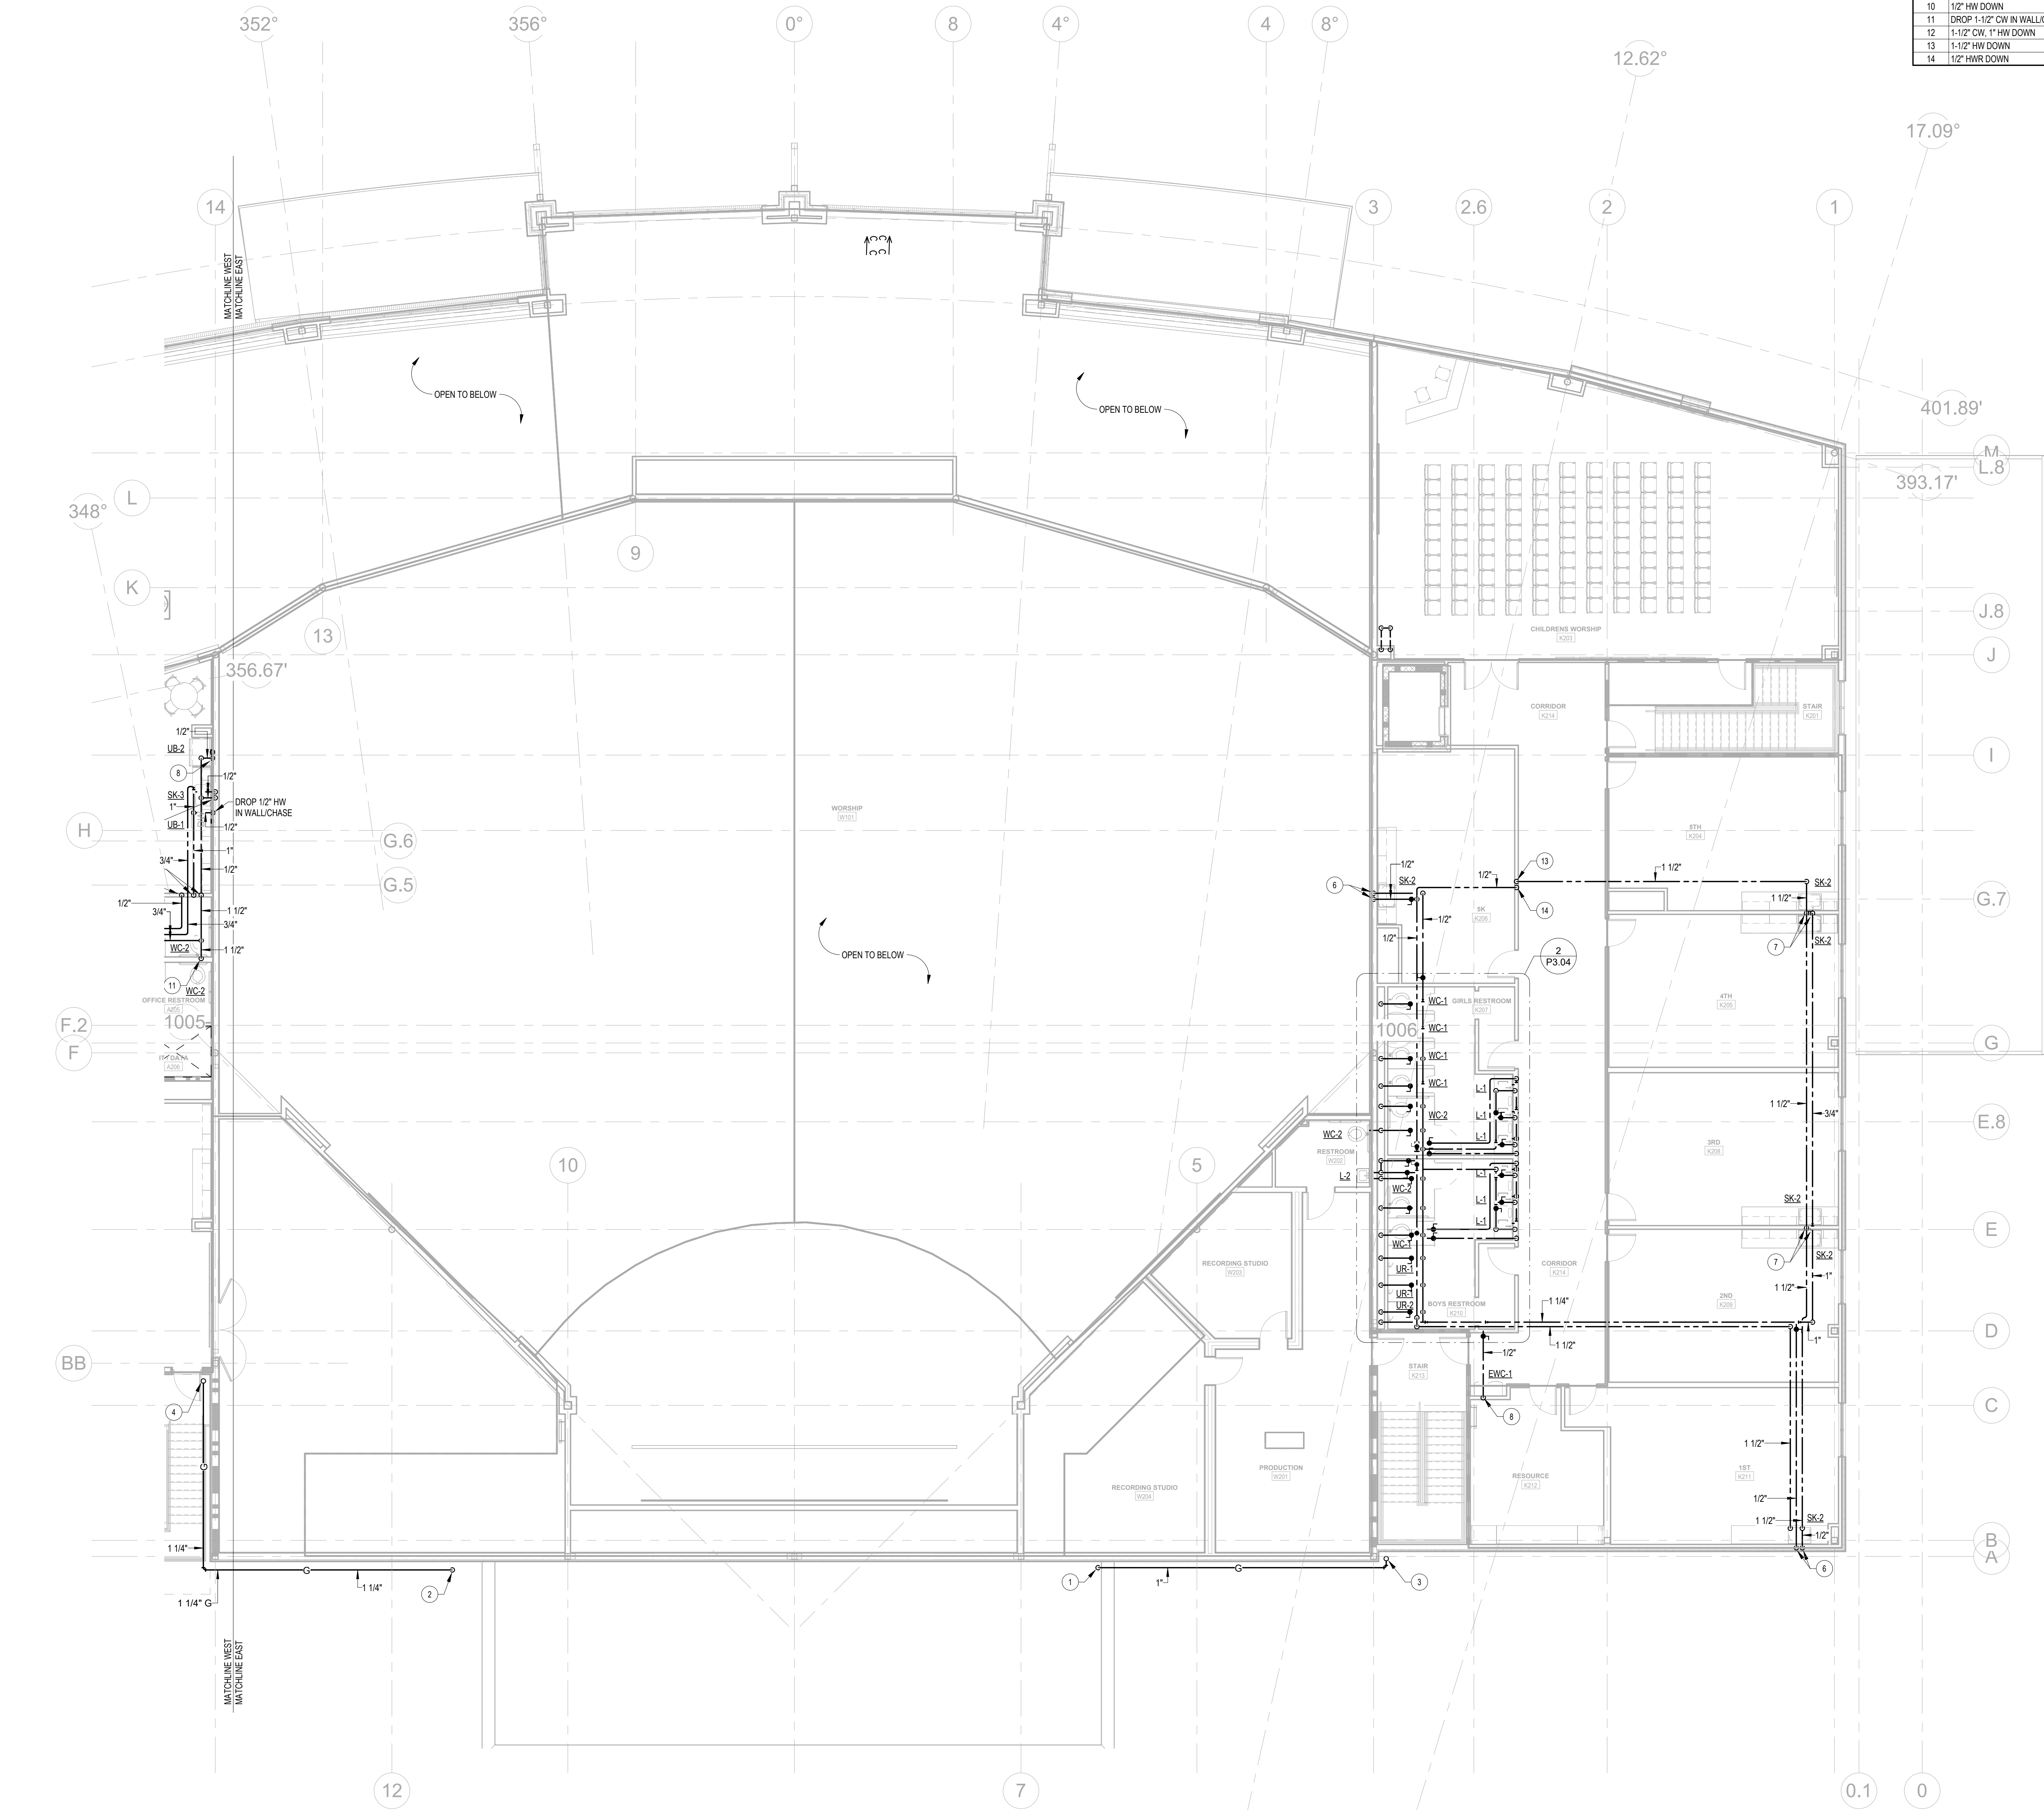

KEYED NOTES	
1	1" NG DOWN
2	1-1/4" NG DOWN
3	1" NG UP
4	1-1/4" NG UP
5	3/4" NG UP
6	DROP 1/2" CW, 1/2" HW IN WALLCHASE
7	DROP 3/4" CW, 3/4" HW IN WALLCHASE
8	DROP 1/2" CW IN WALLCHASE
10	1/2" HW DOWN
11	DROP 1-1/2" CW IN WALLCHASE
12	1-1/2" CW, 1" HW DOWN
13	1-1/2" HW DOWN
14	1/2" HWR DOWN

1 PLUMBING SECOND FLOOR PLAN - PRESSURE - EAST SIDE
1/8" = 1'-0"

BBG&S

BRIDGES, BOWMAN & GOSWAMI, INC.
REGISTERED PROFESSIONAL ENGINEERS
BIRMINGHAM, AL 35203
OFFICE: 205.870.3090
FAX: 205.870.3090
WWW.BBG&S.COM

LIVE

design group

architecture
interior design

3117 2nd Avenue South Birmingham, AL 35203
p 205.870.3090
www.LIVEdesigngroup.com

CALVARY CHURCH
CALVARY CHURCH FACILITY ADDITION
BENTONVILLE, AR

Revisions		
No.	Description	Date

Project Number
21010

Date
08/12/25

PLUMBING 2ND
FLOOR PLAN -
PRESSURE - EAST

P2.03