


KEYED NOTES	
13	DROP 1/2" CW IN WALLCHASE
18	DROP 3/4" CW, 3/4" HW IN WALLCHASE
19	DROP 3/4" CW TO EQUIPMENT
20	DROP 1-1/2" CW, 1-1/2" HW TO EQUIPMENT

BBG&S
BIRMINGHAM, AL
ARCHITECTURE
INTERIOR DESIGN
3117 2nd Avenue South Birmingham, AL 35203
205.870.3090
www.LIVEDesigngroup.com



3117 2nd Avenue South Birmingham, AL 35203
205.870.3090
www.LIVEDesigngroup.com

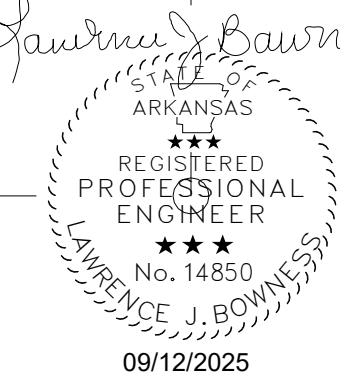

CALVARY CHURCH
CALVARY CHURCH FACILITY ADDITION
BENTONVILLE, AR


Revisions		
No.	Description	Date
1	Addendum 01	09/12/25

Project Number
21010

Date
08/12/25

PLUMBING
ENLARGED PLANS

P3.02

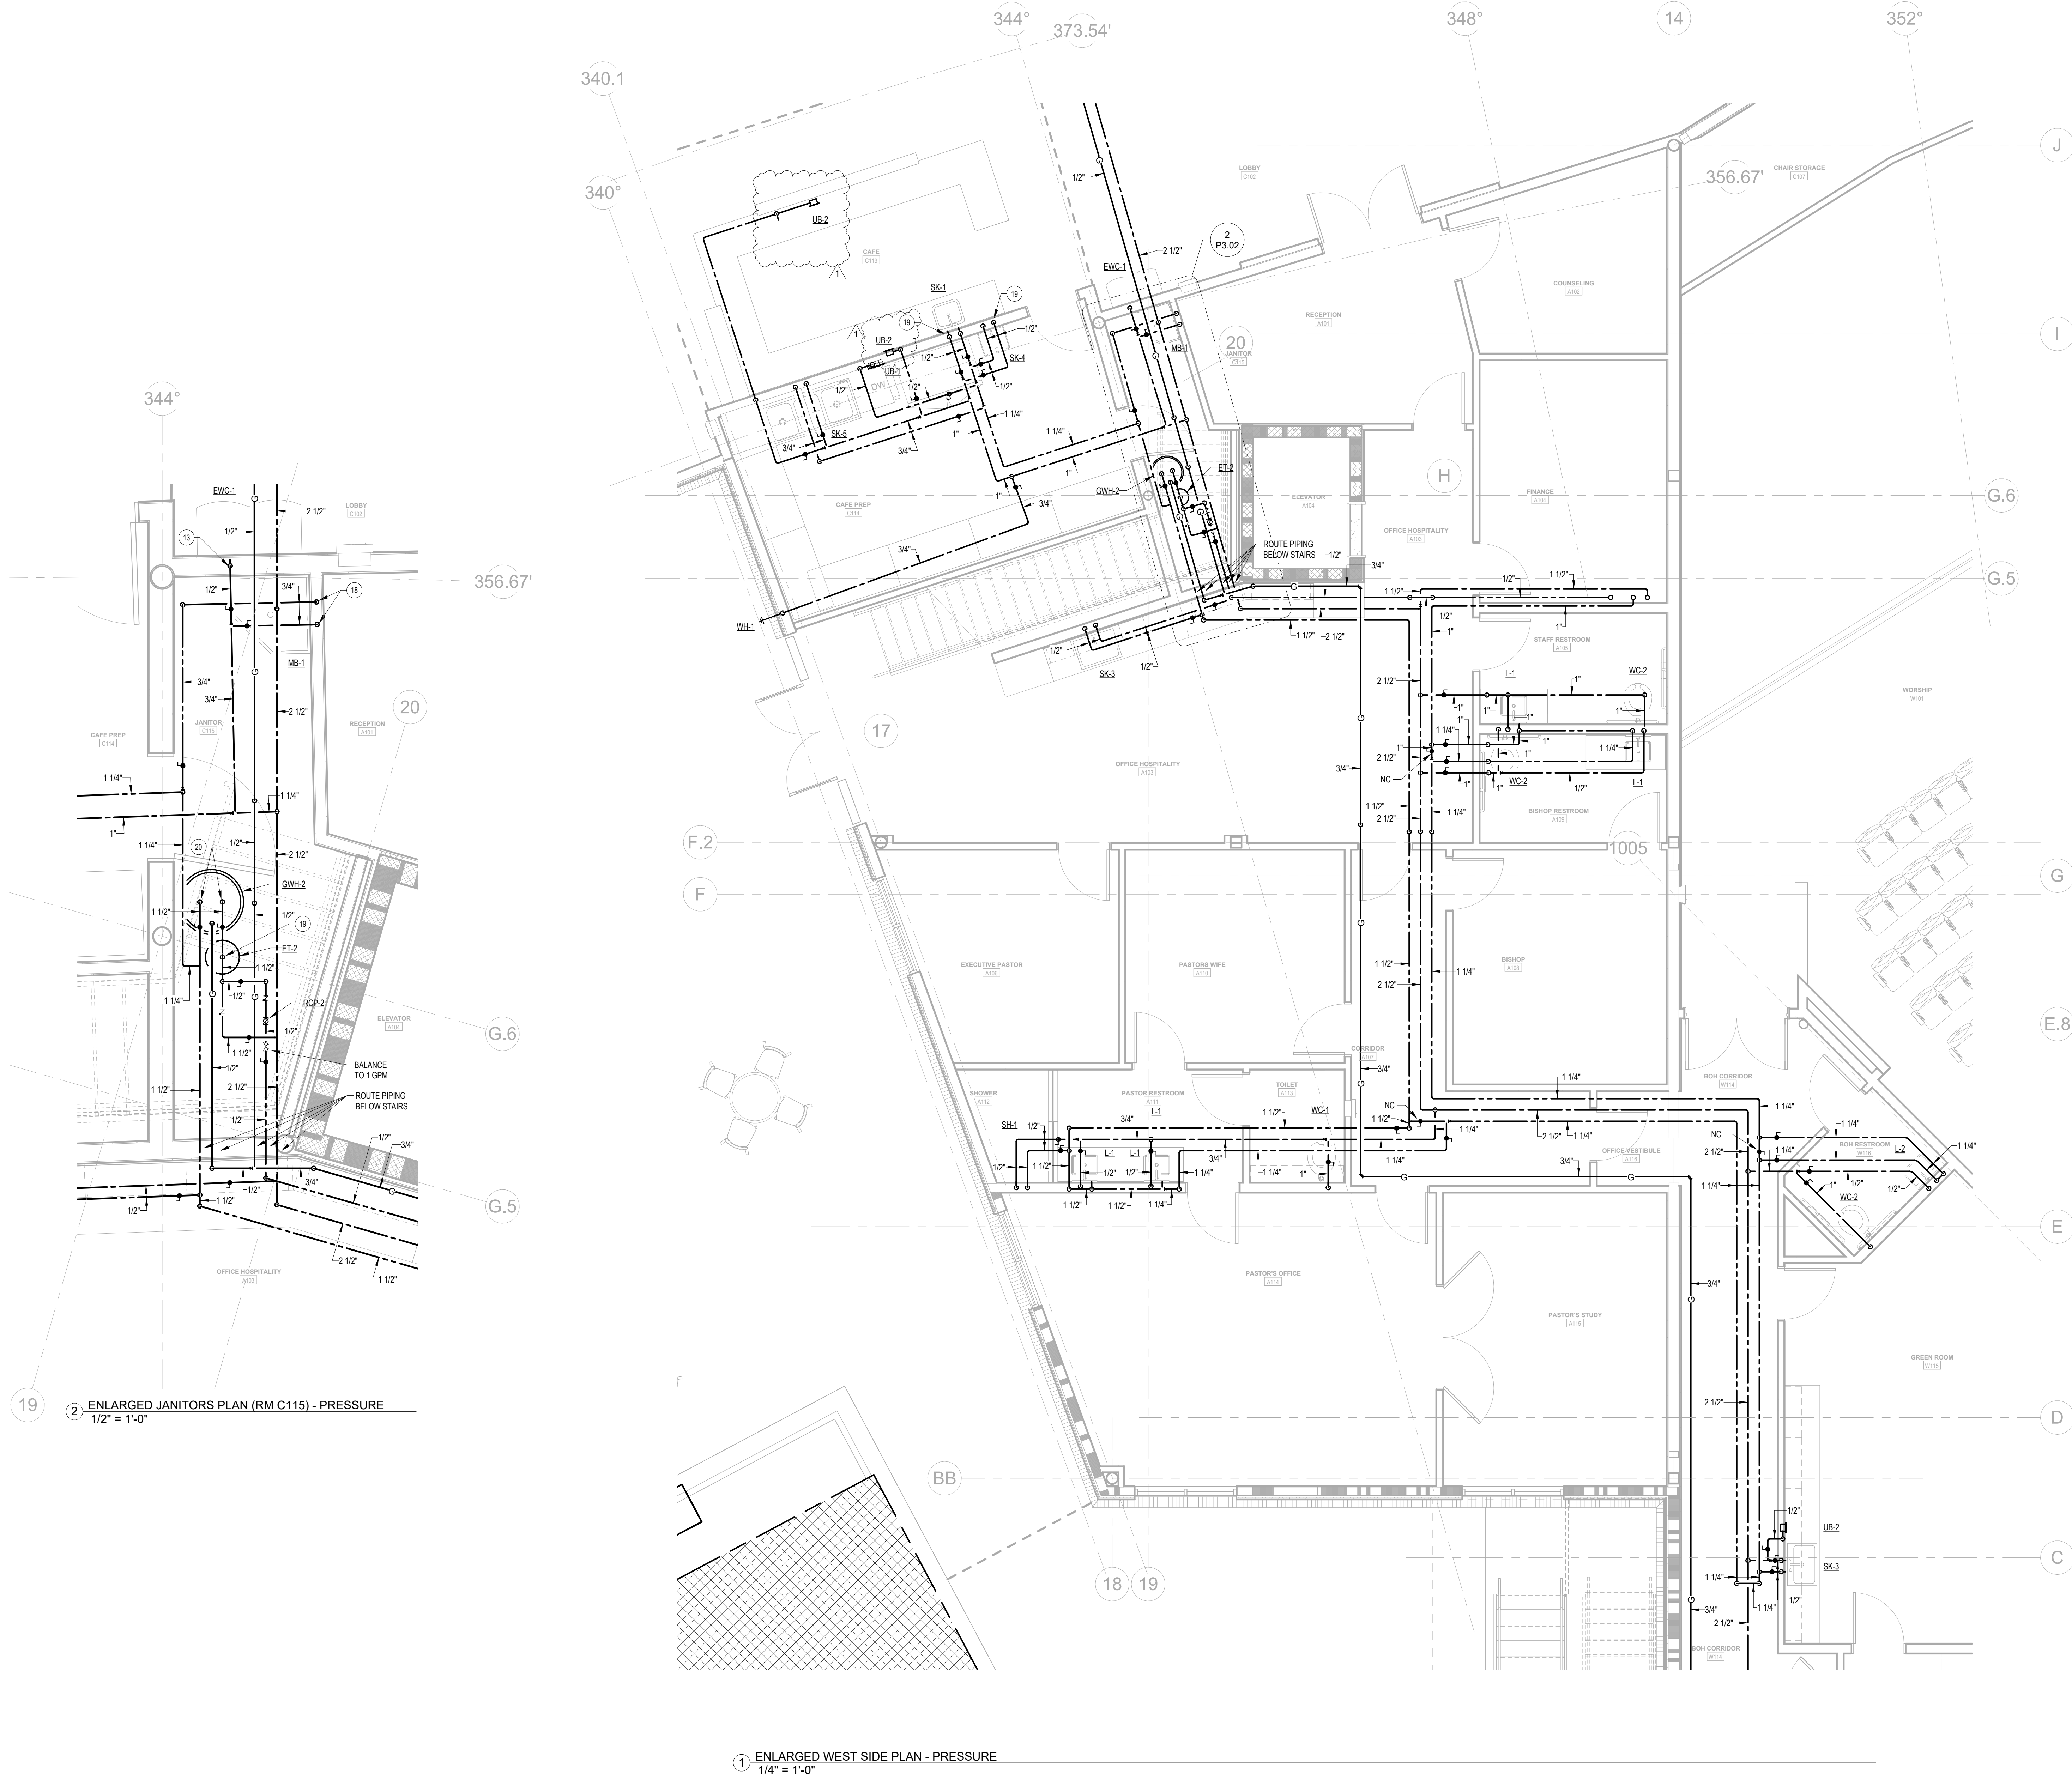

1 ENLARGED WEST SIDE PLAN - PRESSURE
1/4" = 1'-0"

19 ENLARGED JANITORS PLAN (RM C115) - PRESSURE
1/2" = 1'-0"