




architecture
interior design



3117 2nd Avenue South Birmingham, AL 35233
p 205.870.3090
www.LIVEdesigngroup.com

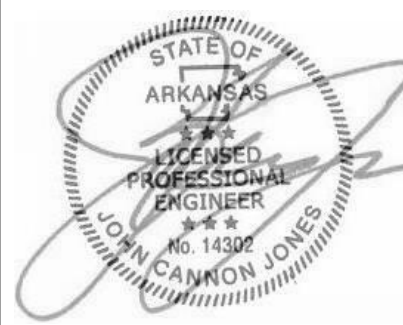

CALVARY CHURCH
CALVARY CHURCH FACILITY ADDITION
BENTONVILLE, AR


Revisions		
No.	Description	Date

Project Number
21010

Date
08-12-2025

Structural Isometrics

S0.00

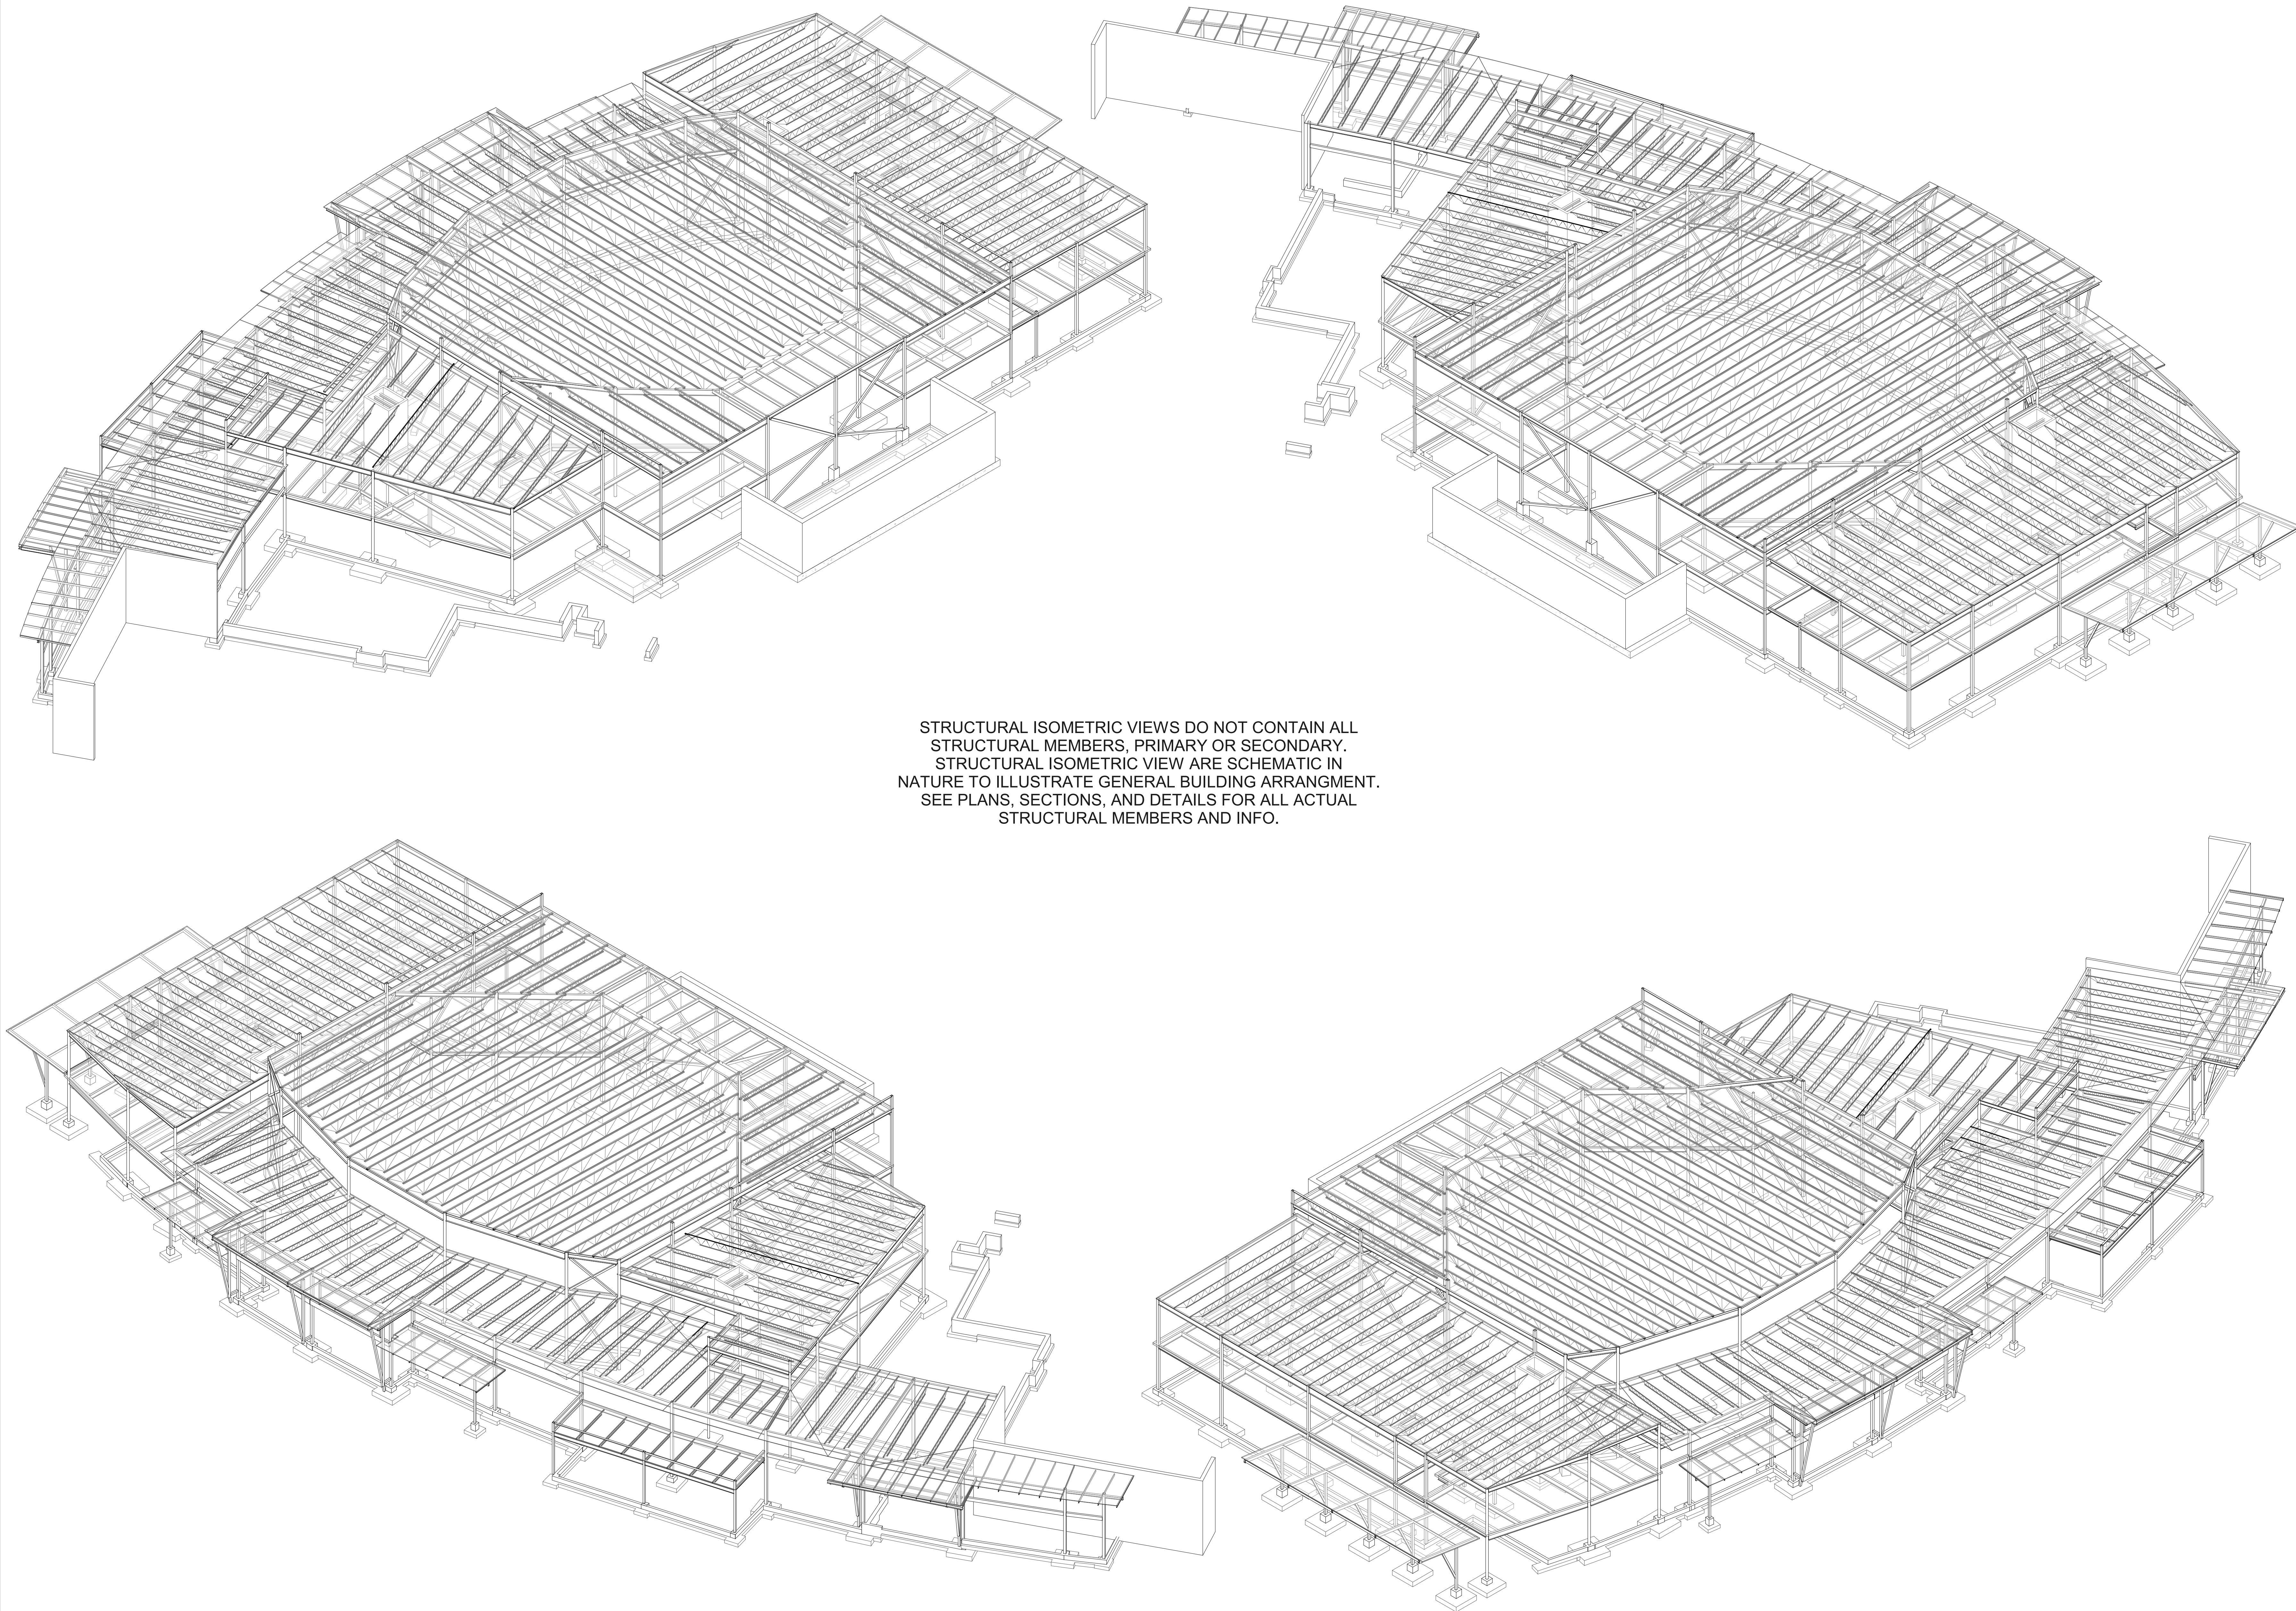

STRUCTURAL ISOMETRIC VIEWS DO NOT CONTAIN ALL
STRUCTURAL MEMBERS, PRIMARY OR SECONDARY.
STRUCTURAL ISOMETRIC VIEW ARE SCHEMATIC IN
NATURE TO ILLUSTRATE GENERAL BUILDING ARRANGMENT.
SEE PLANS, SECTIONS, AND DETAILS FOR ALL ACTUAL
STRUCTURAL MEMBERS AND INFO.