


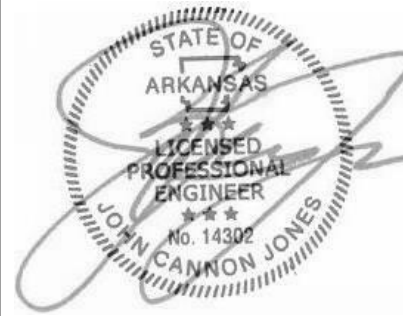

CALVARY CHURCH
CALVARY CHURCH FACILITY ADDITION
BENTONVILLE, AR


Revisions		
No.	Description	Date

Project Number
21010

Date
08-12-2025

2nd Floor Framing
Plan - West

S2.02

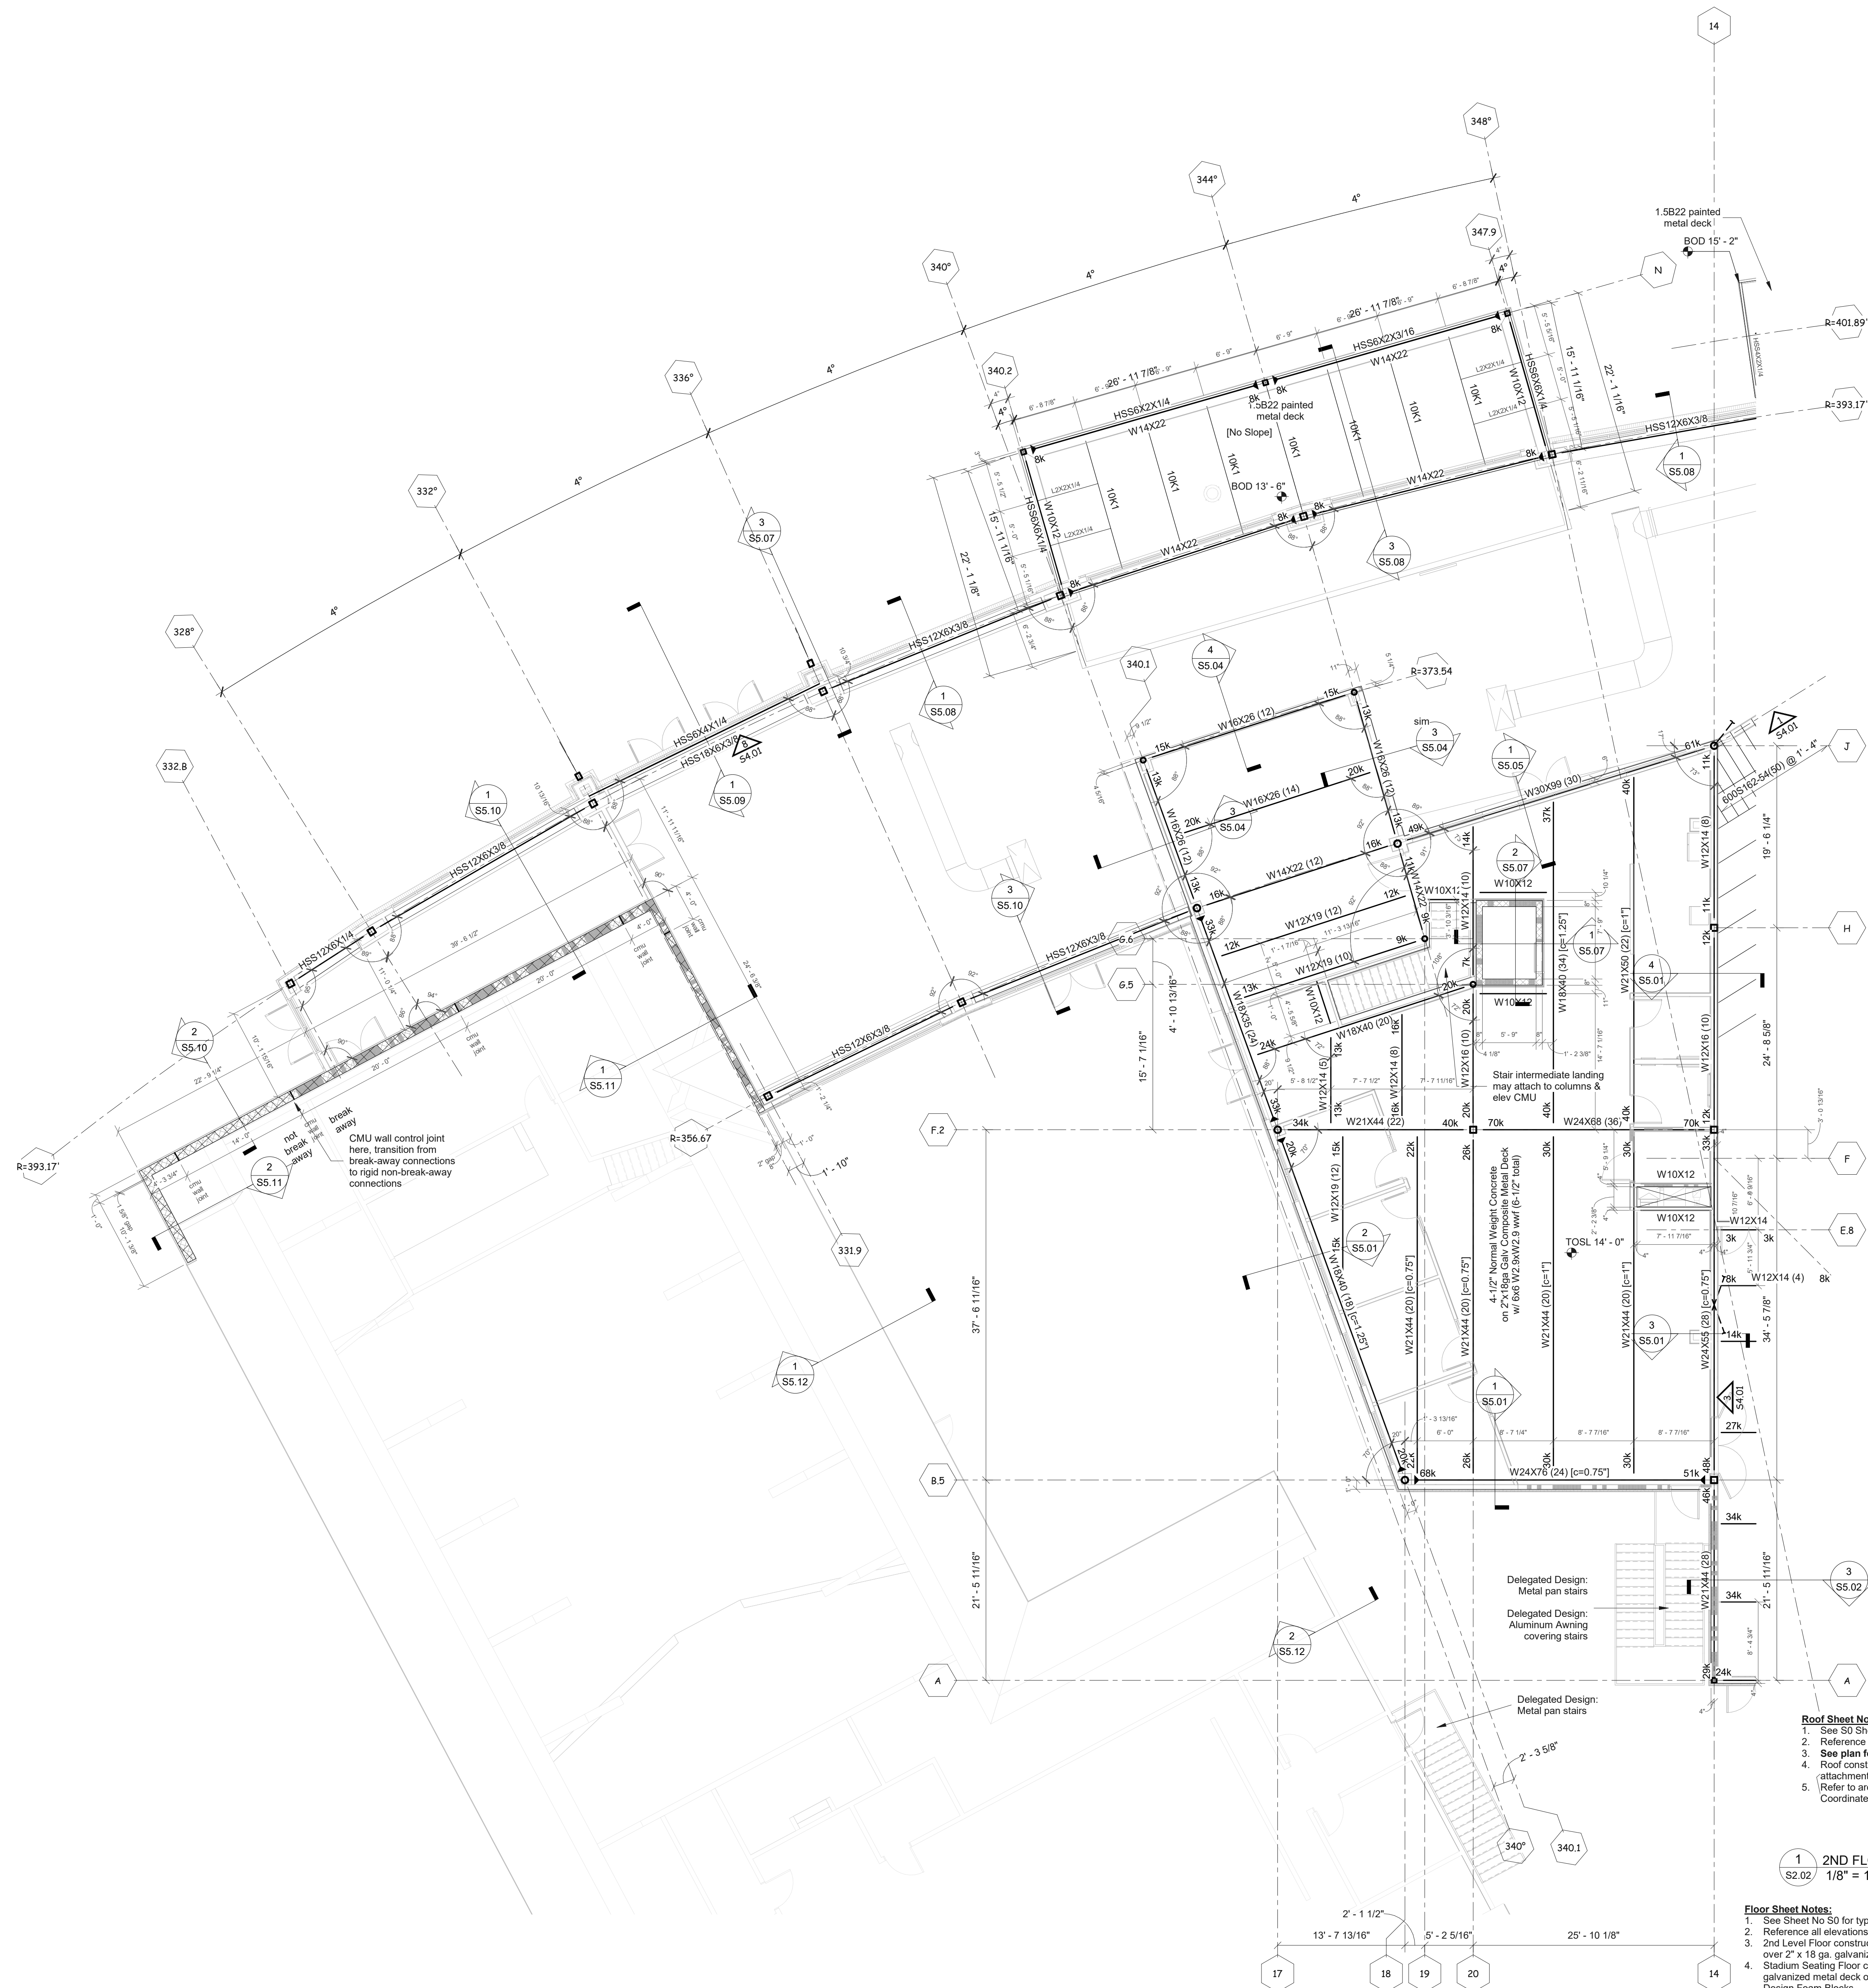

- Roof Sheet Notes:**
- See S0 Sheets for typical details and general notes.
 - Reference all elevations to finish floor elevation (+) 0'-0".
 - See plan for Bottom of Deck (BOD) elevations.
 - Roof construction 1 1/2" type B painted metal deck, see plan for gauges. See S0 sheets for attachment details.
 - Refer to architectural drawings for all dimensions, slopes, elevations, etc... not illustrated on this plan. Coordinate all final dimensions and elevations with architectural.

- Floor Sheet Notes:**
- See Sheet No S0 for typical details and general notes.
 - Reference all elevations to finish floor elevation (+) 0'-0".
 - 2nd Level Floor construction is 4-1/2" normal weight concrete slab with 6x6 W2.9xW2.9 wwf over 2" x 18 ga. galvanized composite metal deck (5-1/2" total thickness).
 - Stadium Seating Floor construction is 4" concrete slab w/ 6x6 W1.4xW1.4 wwf on 0.6C28 galvanized metal deck on joists, or 4" concrete slab w/ 6x6 W1.4xW1.4 wwf on Delegated Design Foam Blocks.
 - Refer to architectural for all dimensions, slopes, elevations, etc. not illustrated on this plan. Coordinate all final dimensions and elevations with architectural.