



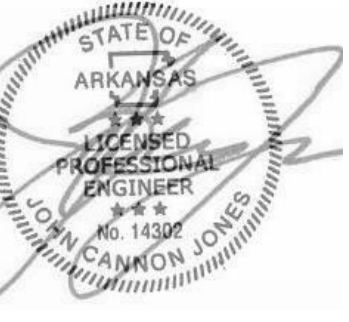

Revisions	
Description	Date

Date
2005

S3.03

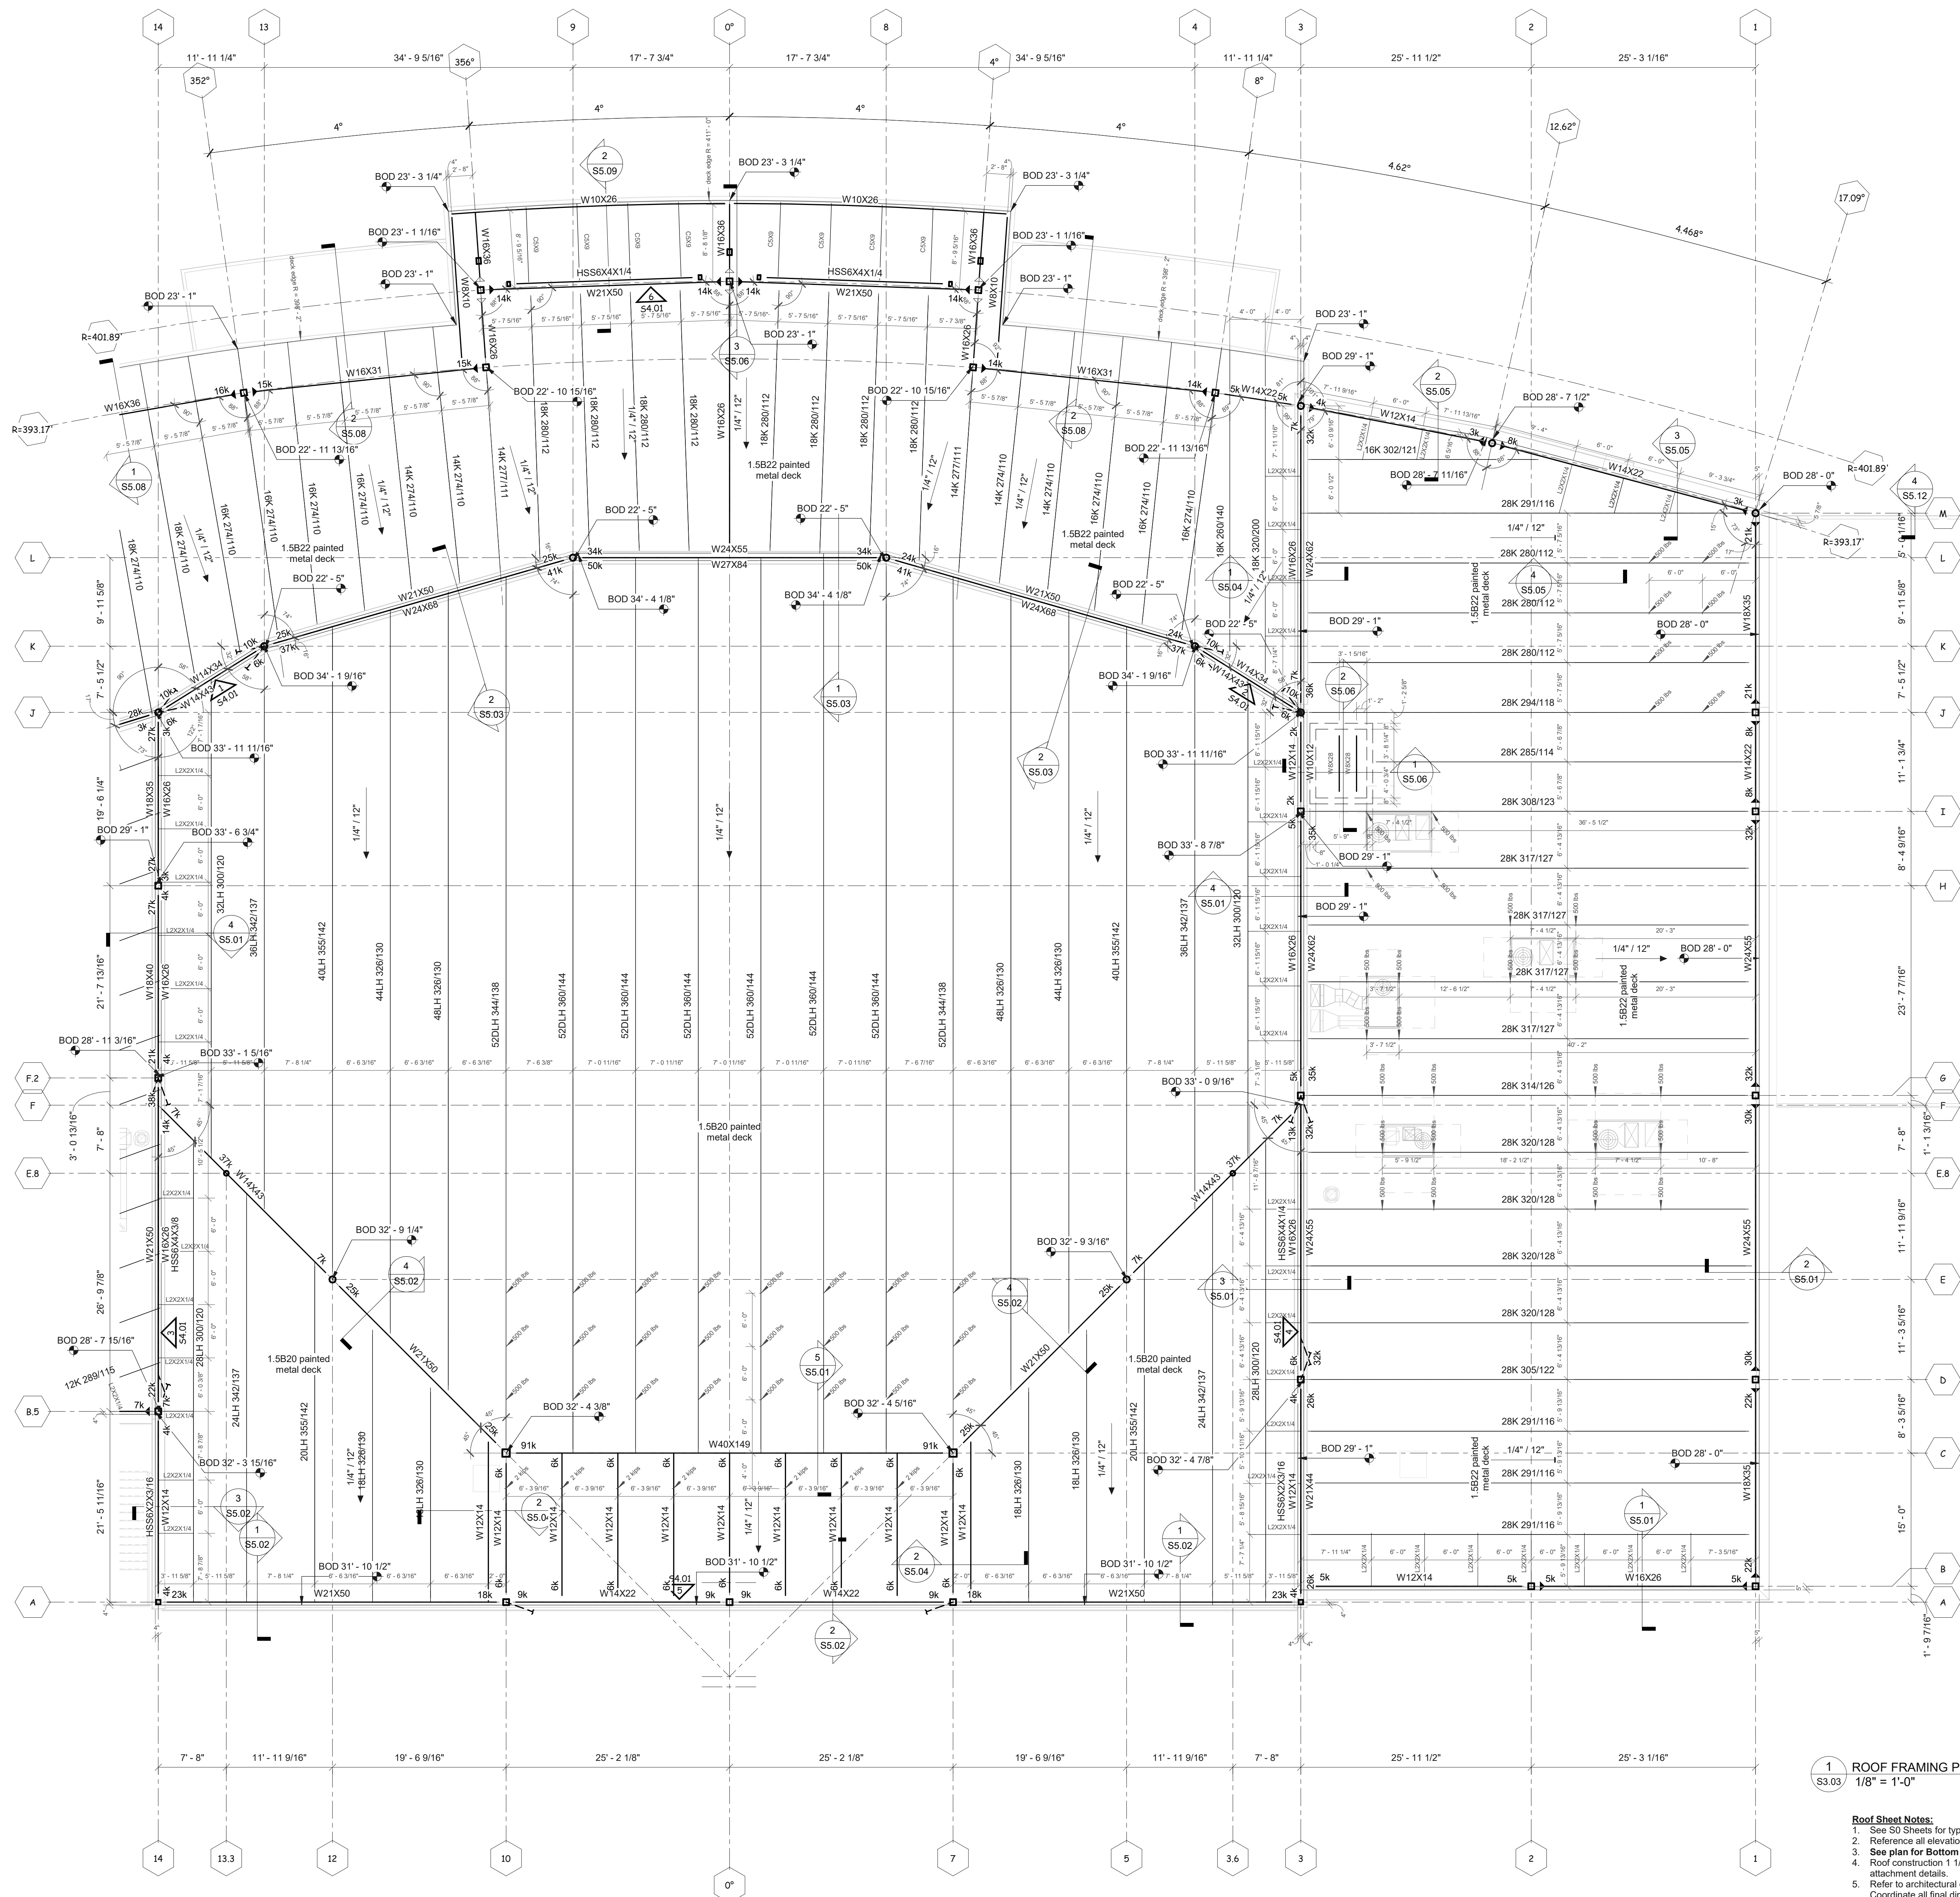

Roof Sheet Notes:

1. See S0 Sheets for typical details and general notes.
2. Reference all elevations to finish floor elevation (+) 0'-0"
3. **See plan for Bottom of Deck (BOD) elevations.**
4. Roof construction 1 1/2" type B painted metal deck, see plan for gauges. See S0 sheets for attachment details.
5. Refer to architectural drawings for all dimensions, slopes, elevations, etc., not illustrated on this plan. Coordinate all final dimensions and elevations with architecture.