

CALVARY CHURCH
CALVARY CHURCH FACILITY ADDITION
BENTONVILLE, AR


Revisions
No. Description Date

Project Number
21010


Date
08-12-2025

Roof Loading Plans

S3.04

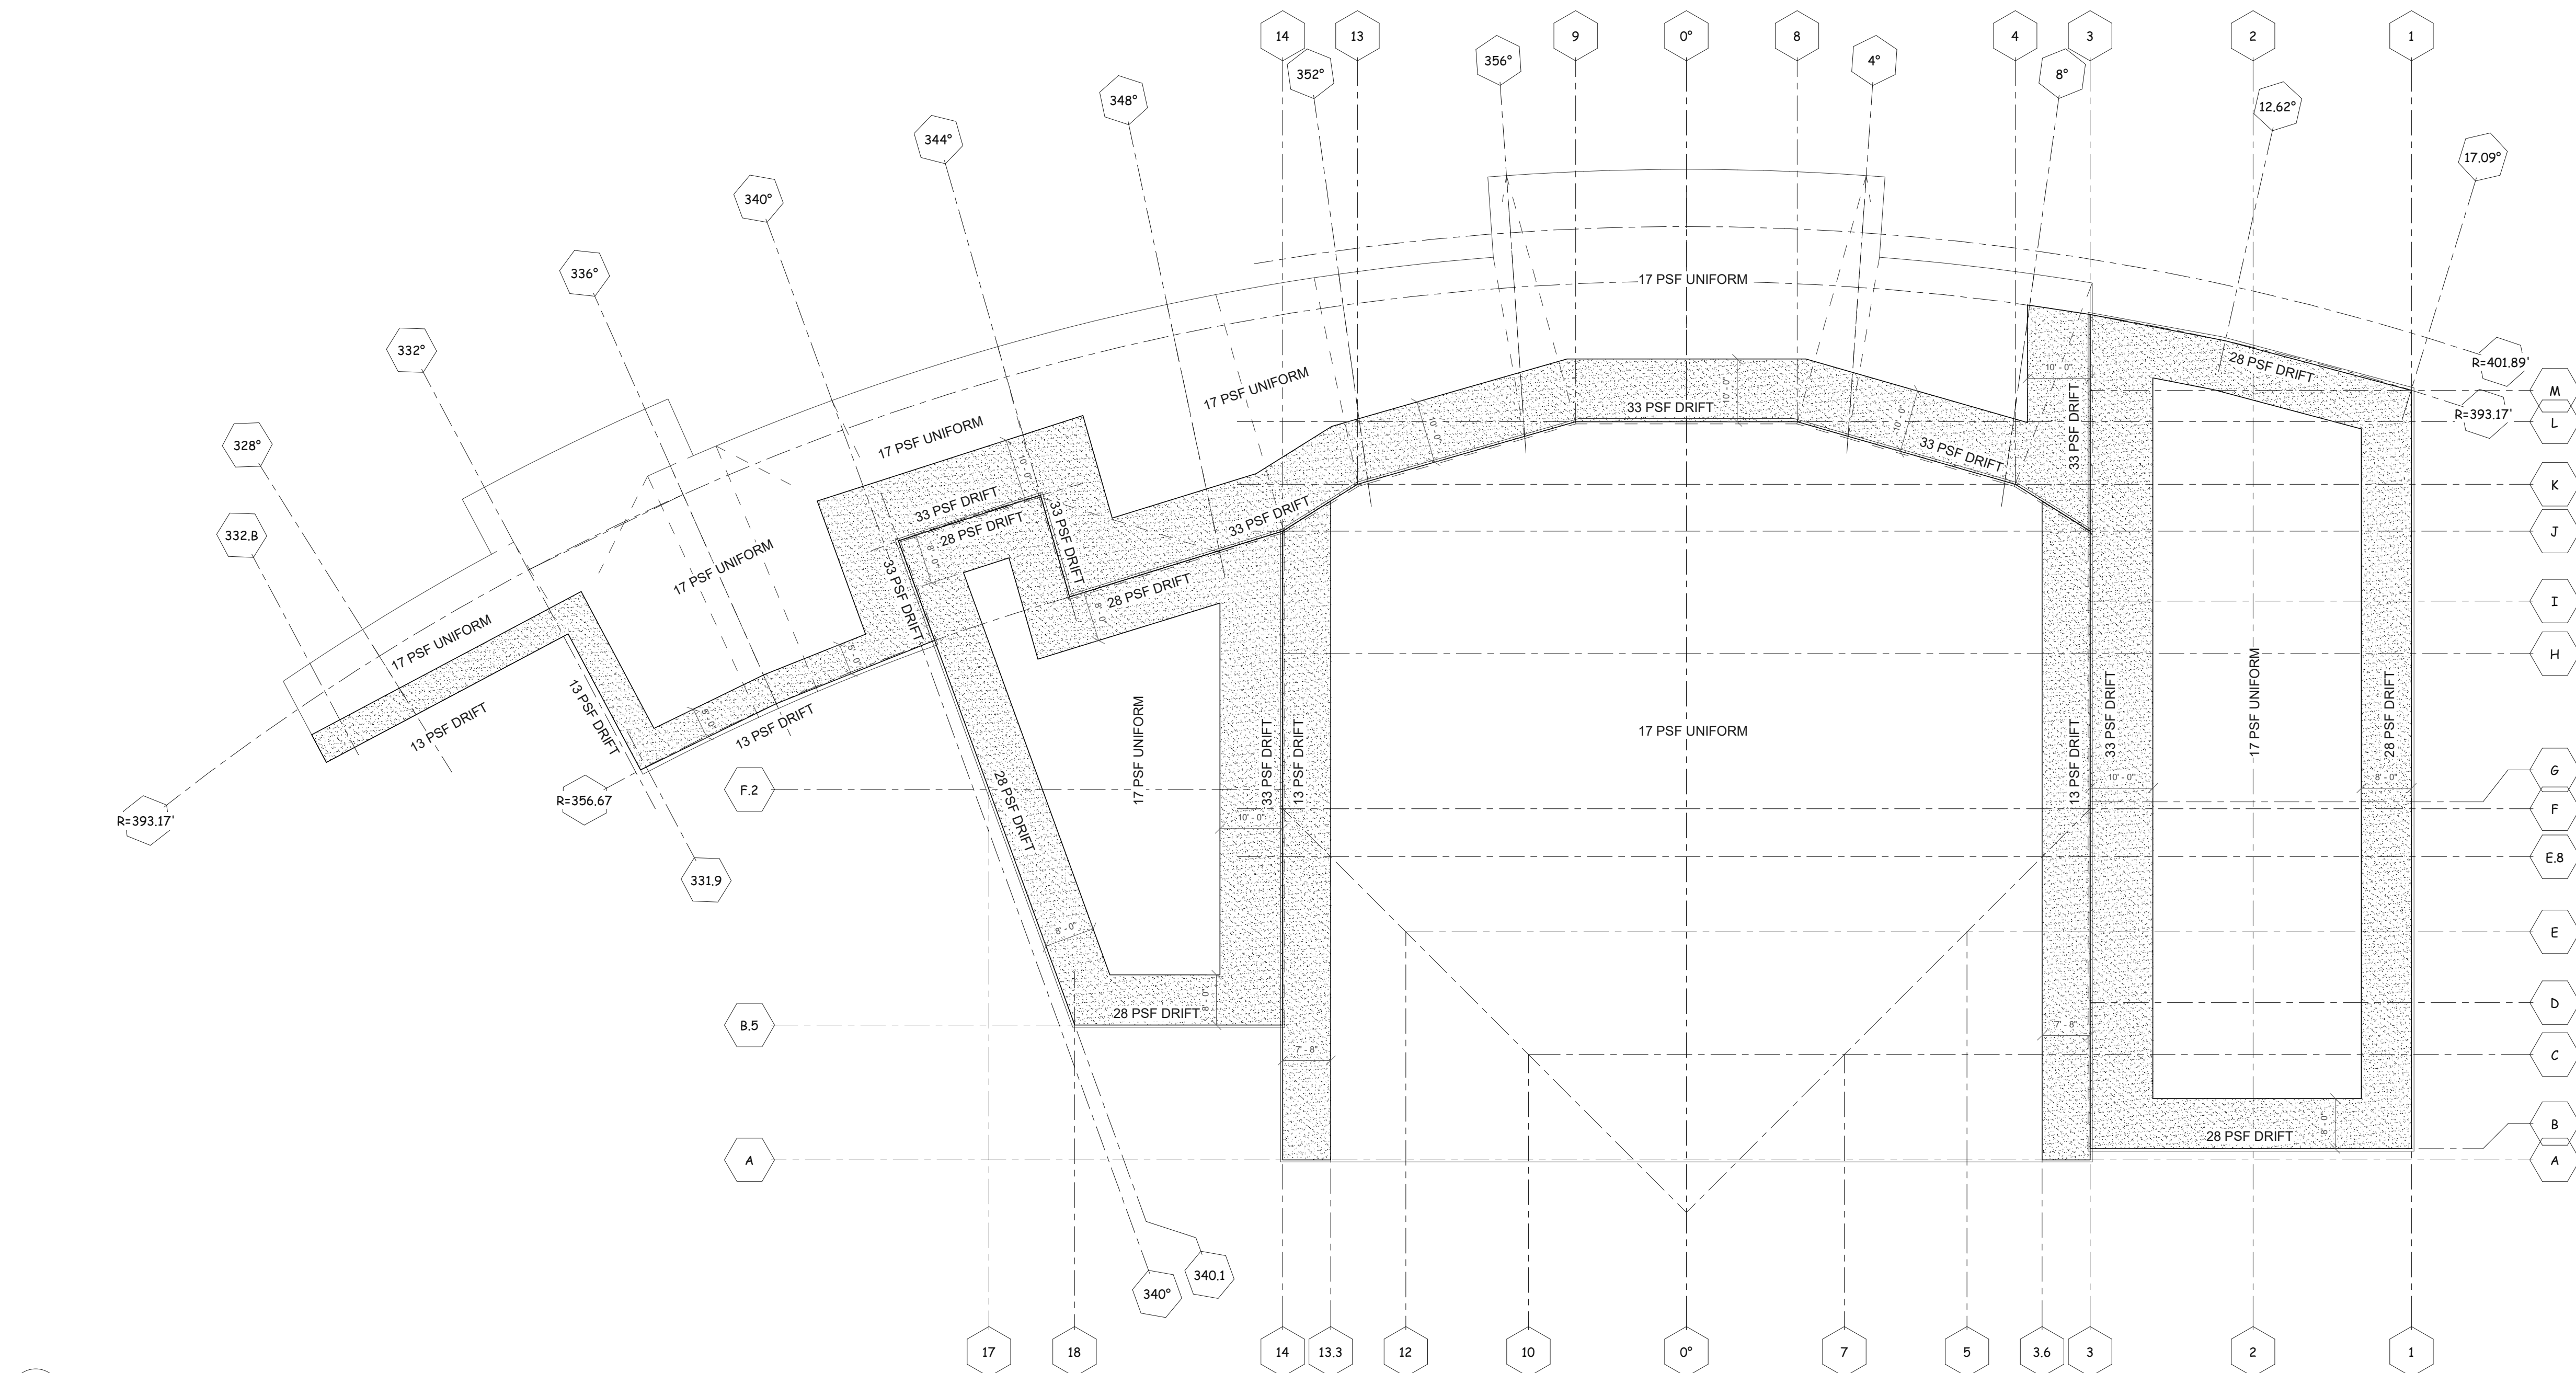

See S0.5 for Joist Loading Diagram

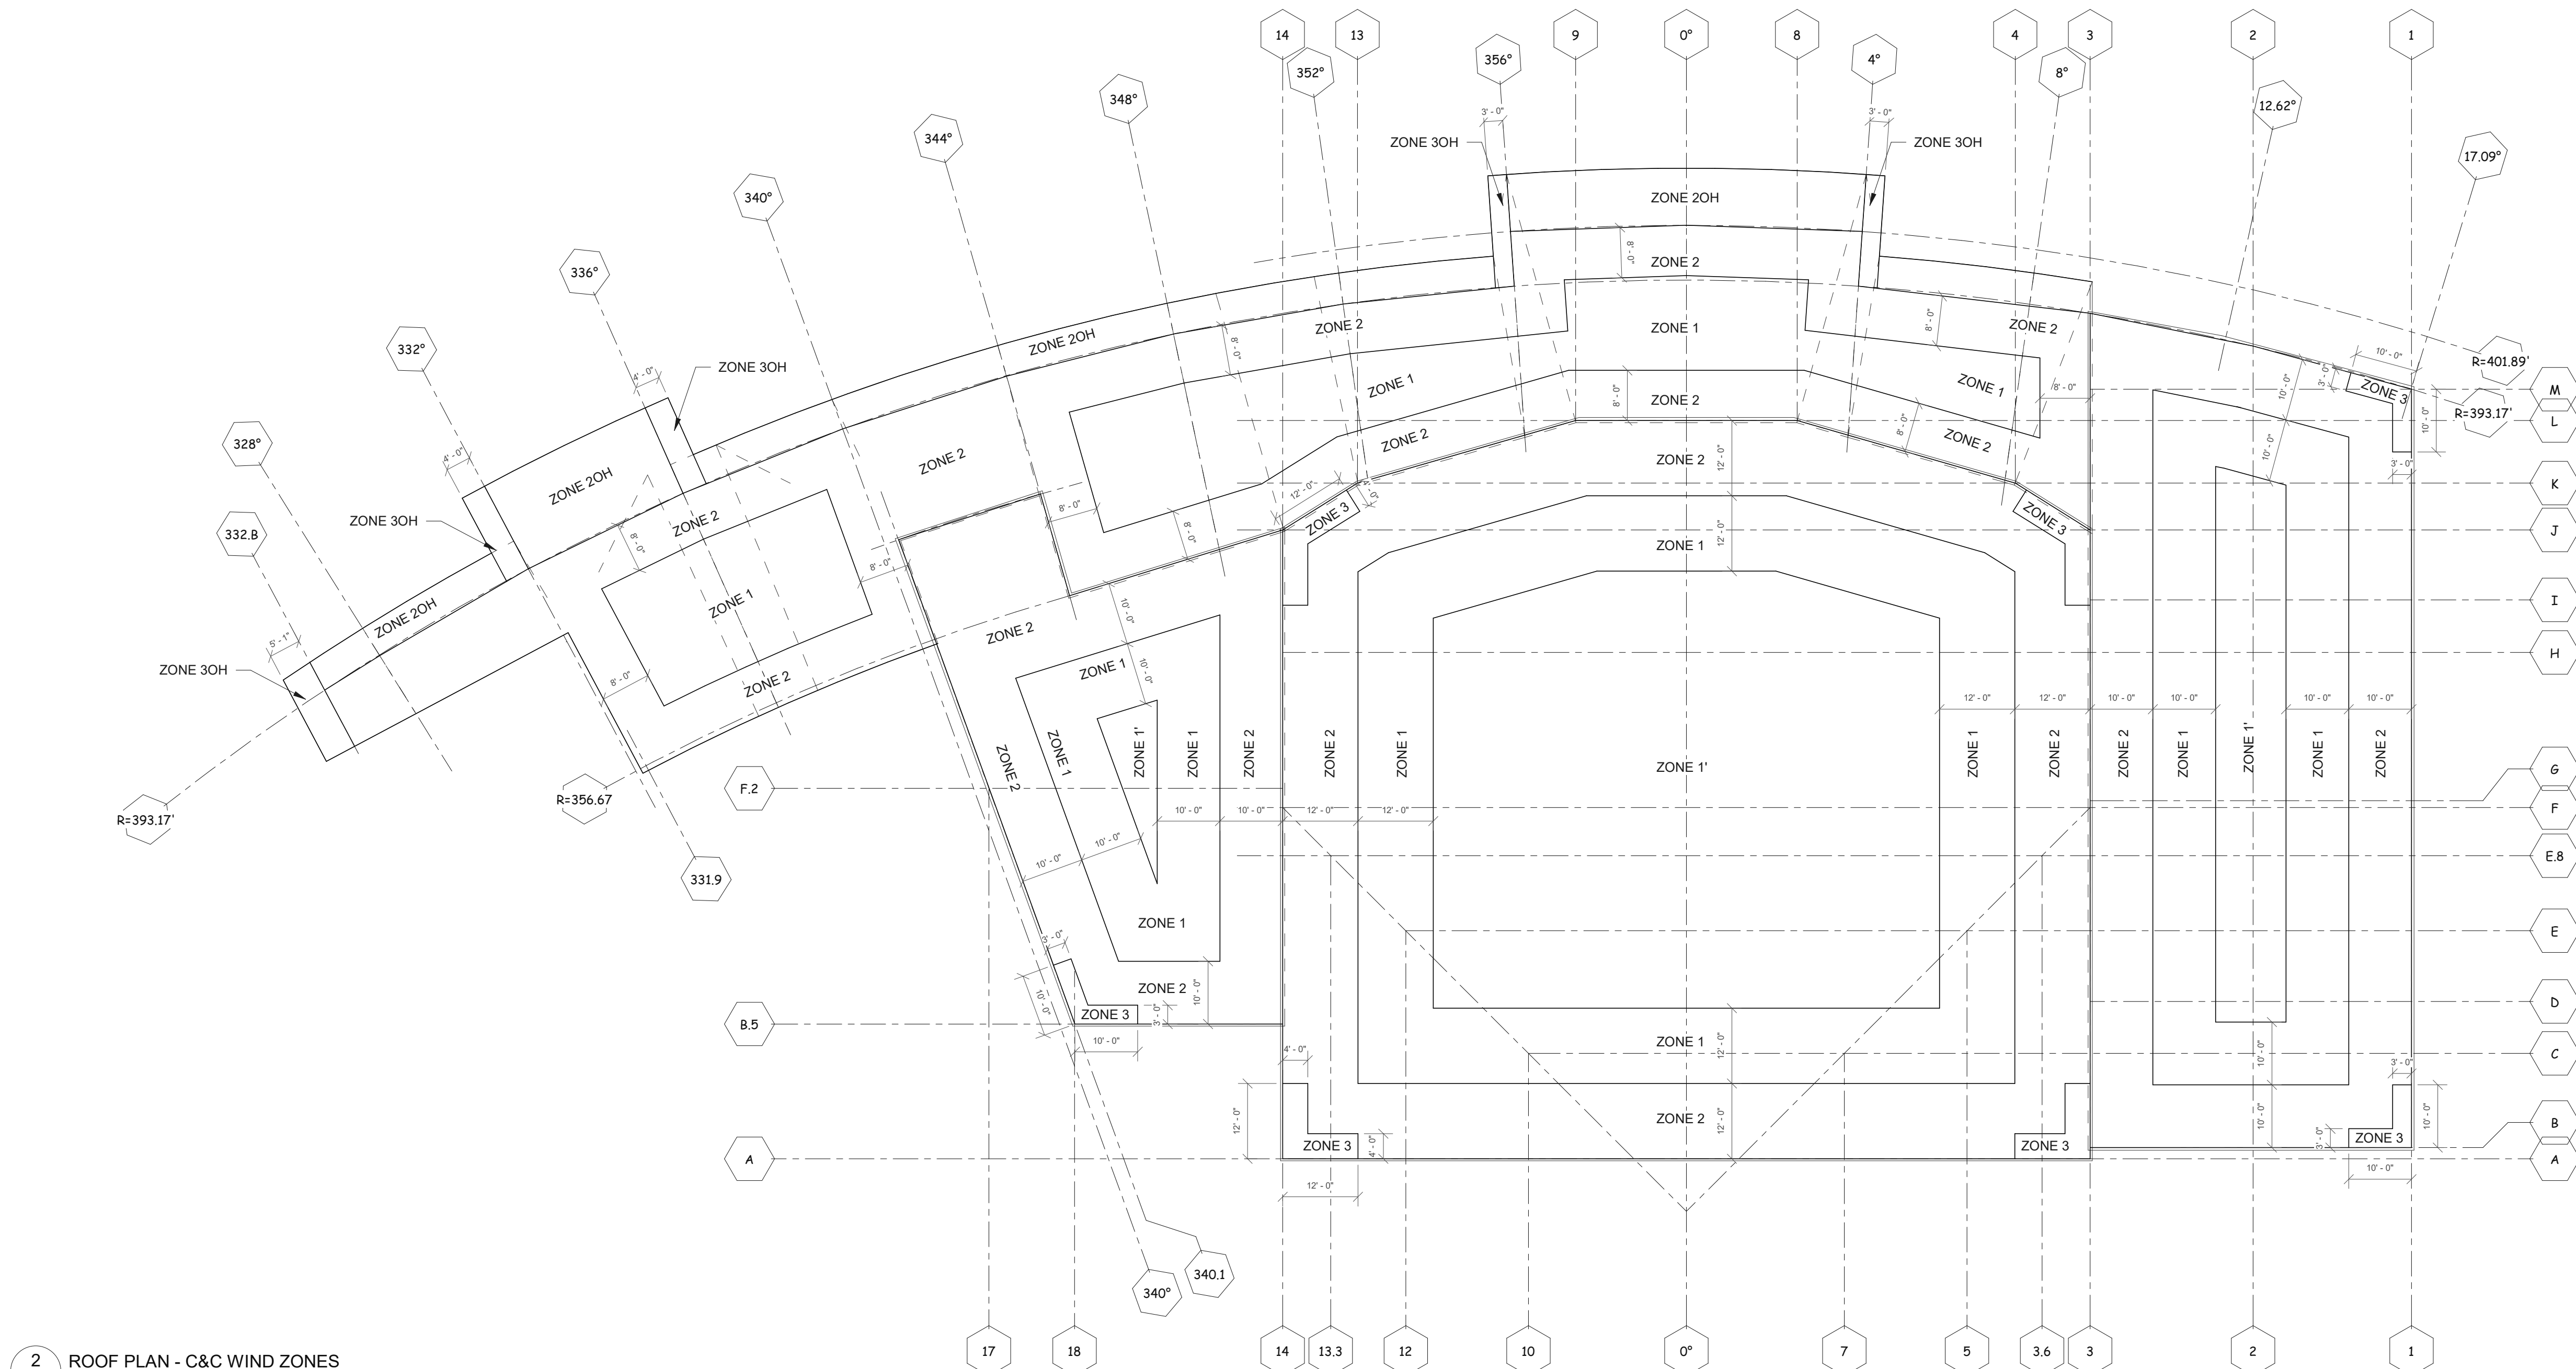

See S0.1 for C&C Wind Loads