


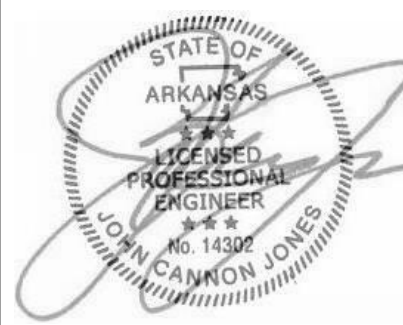

CALVARY CHURCH
CALVARY CHURCH FACILITY ADDITION
BENTONVILLE, AR


Revisions
No. Description Date

Project Number
21010


Date
08-12-2025

Sections and Details


S5.06

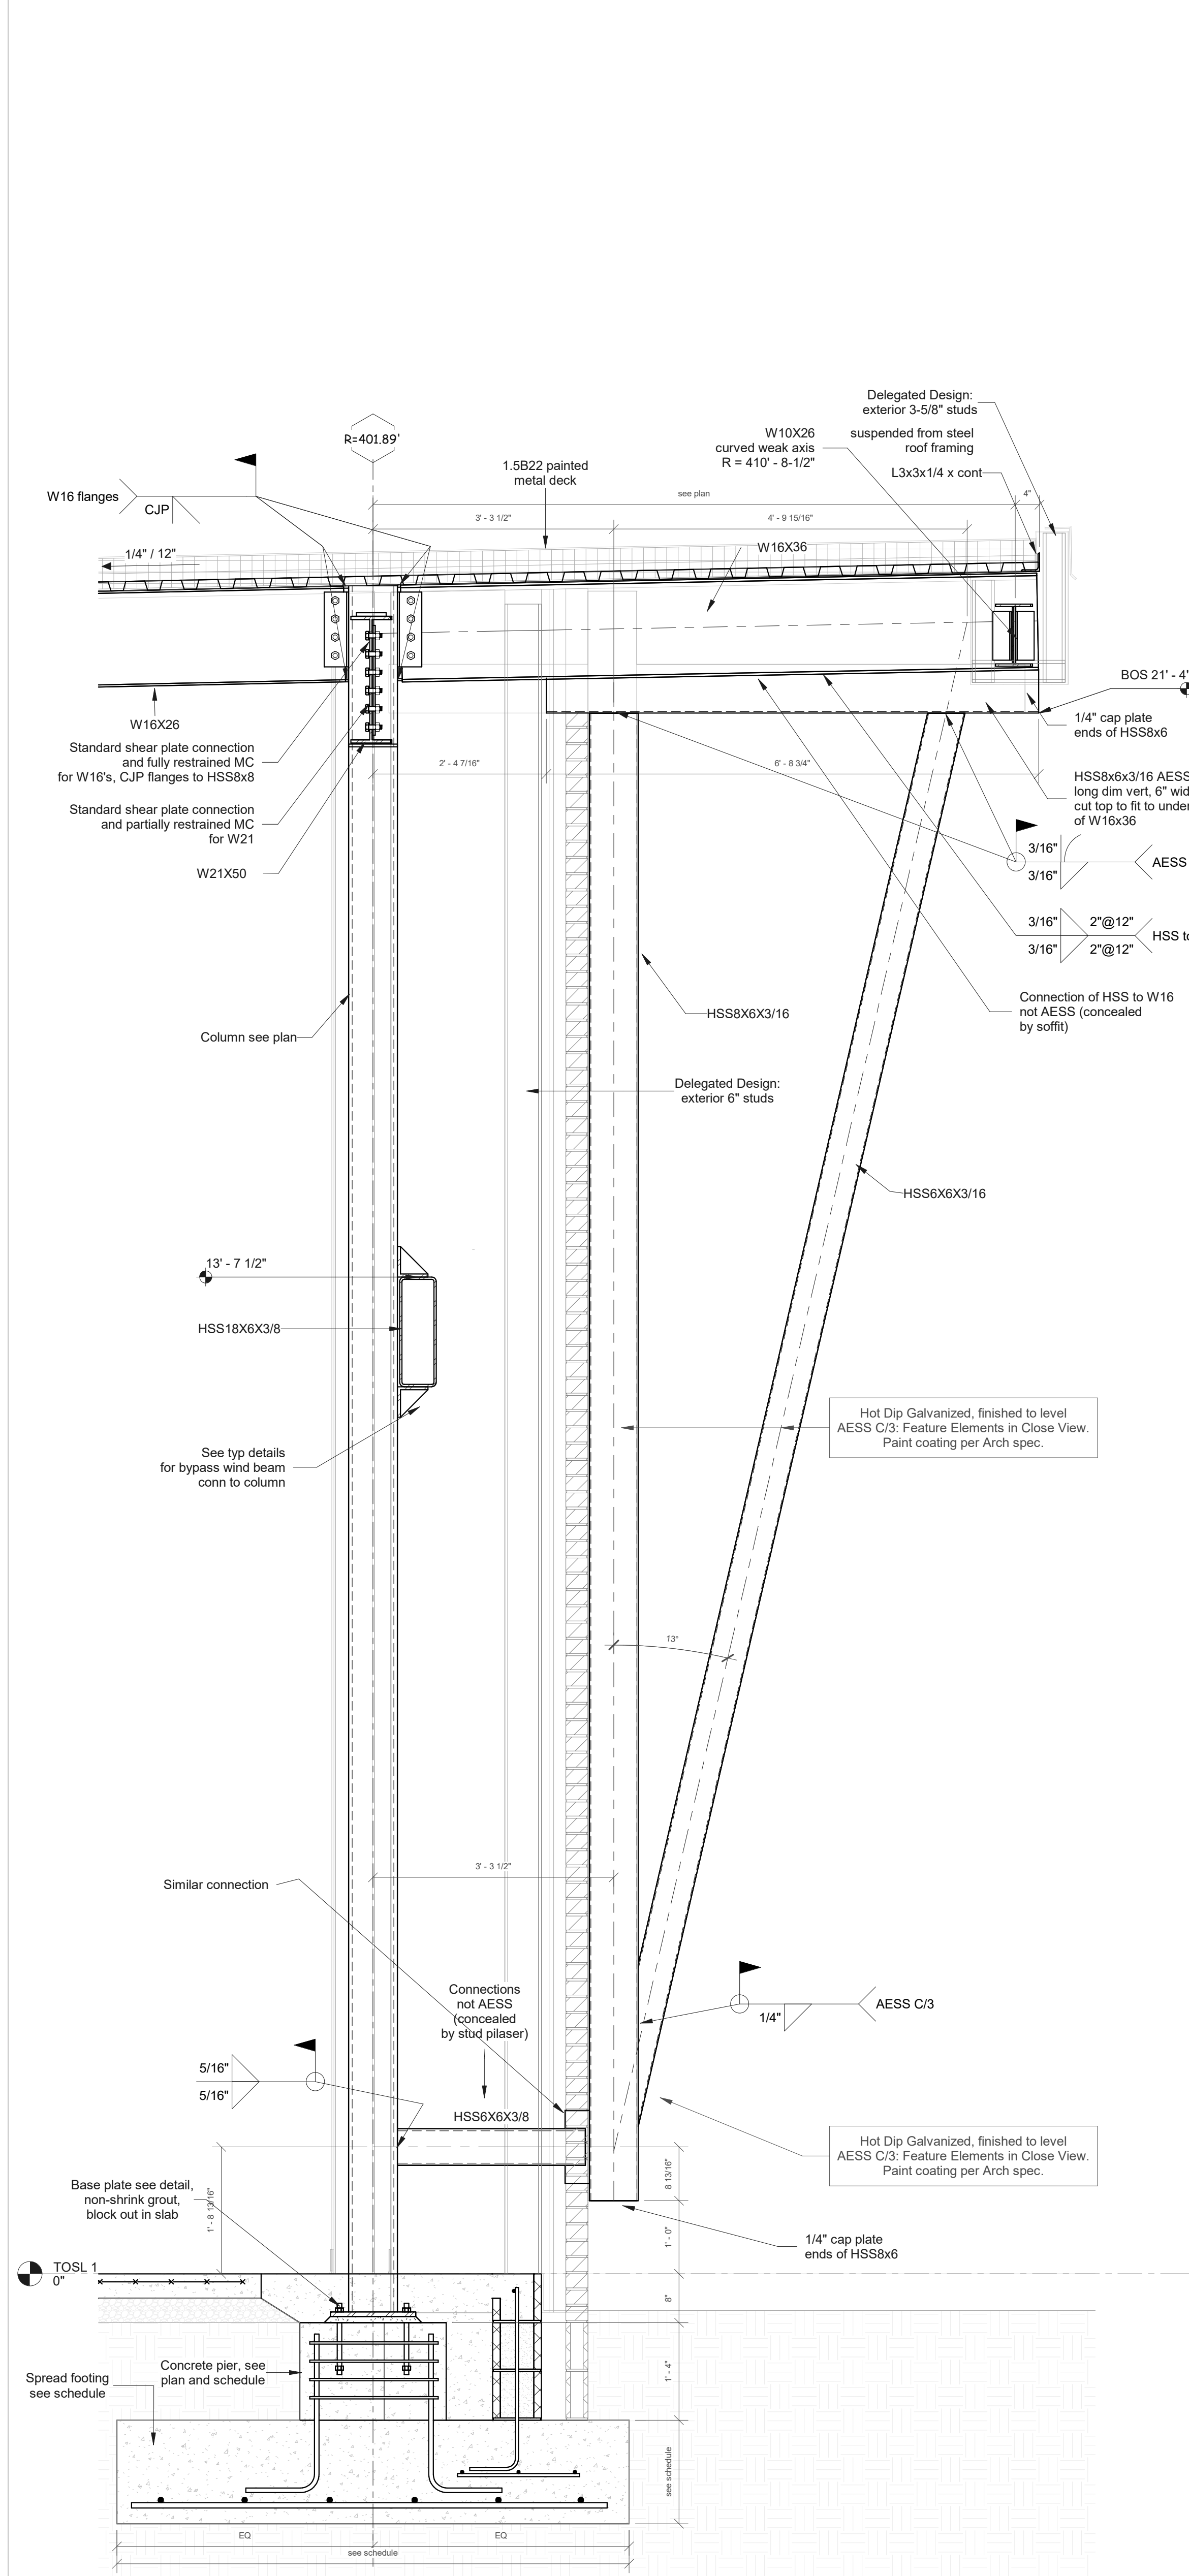

3 Section
S5.06 3/4" = 1'-0"

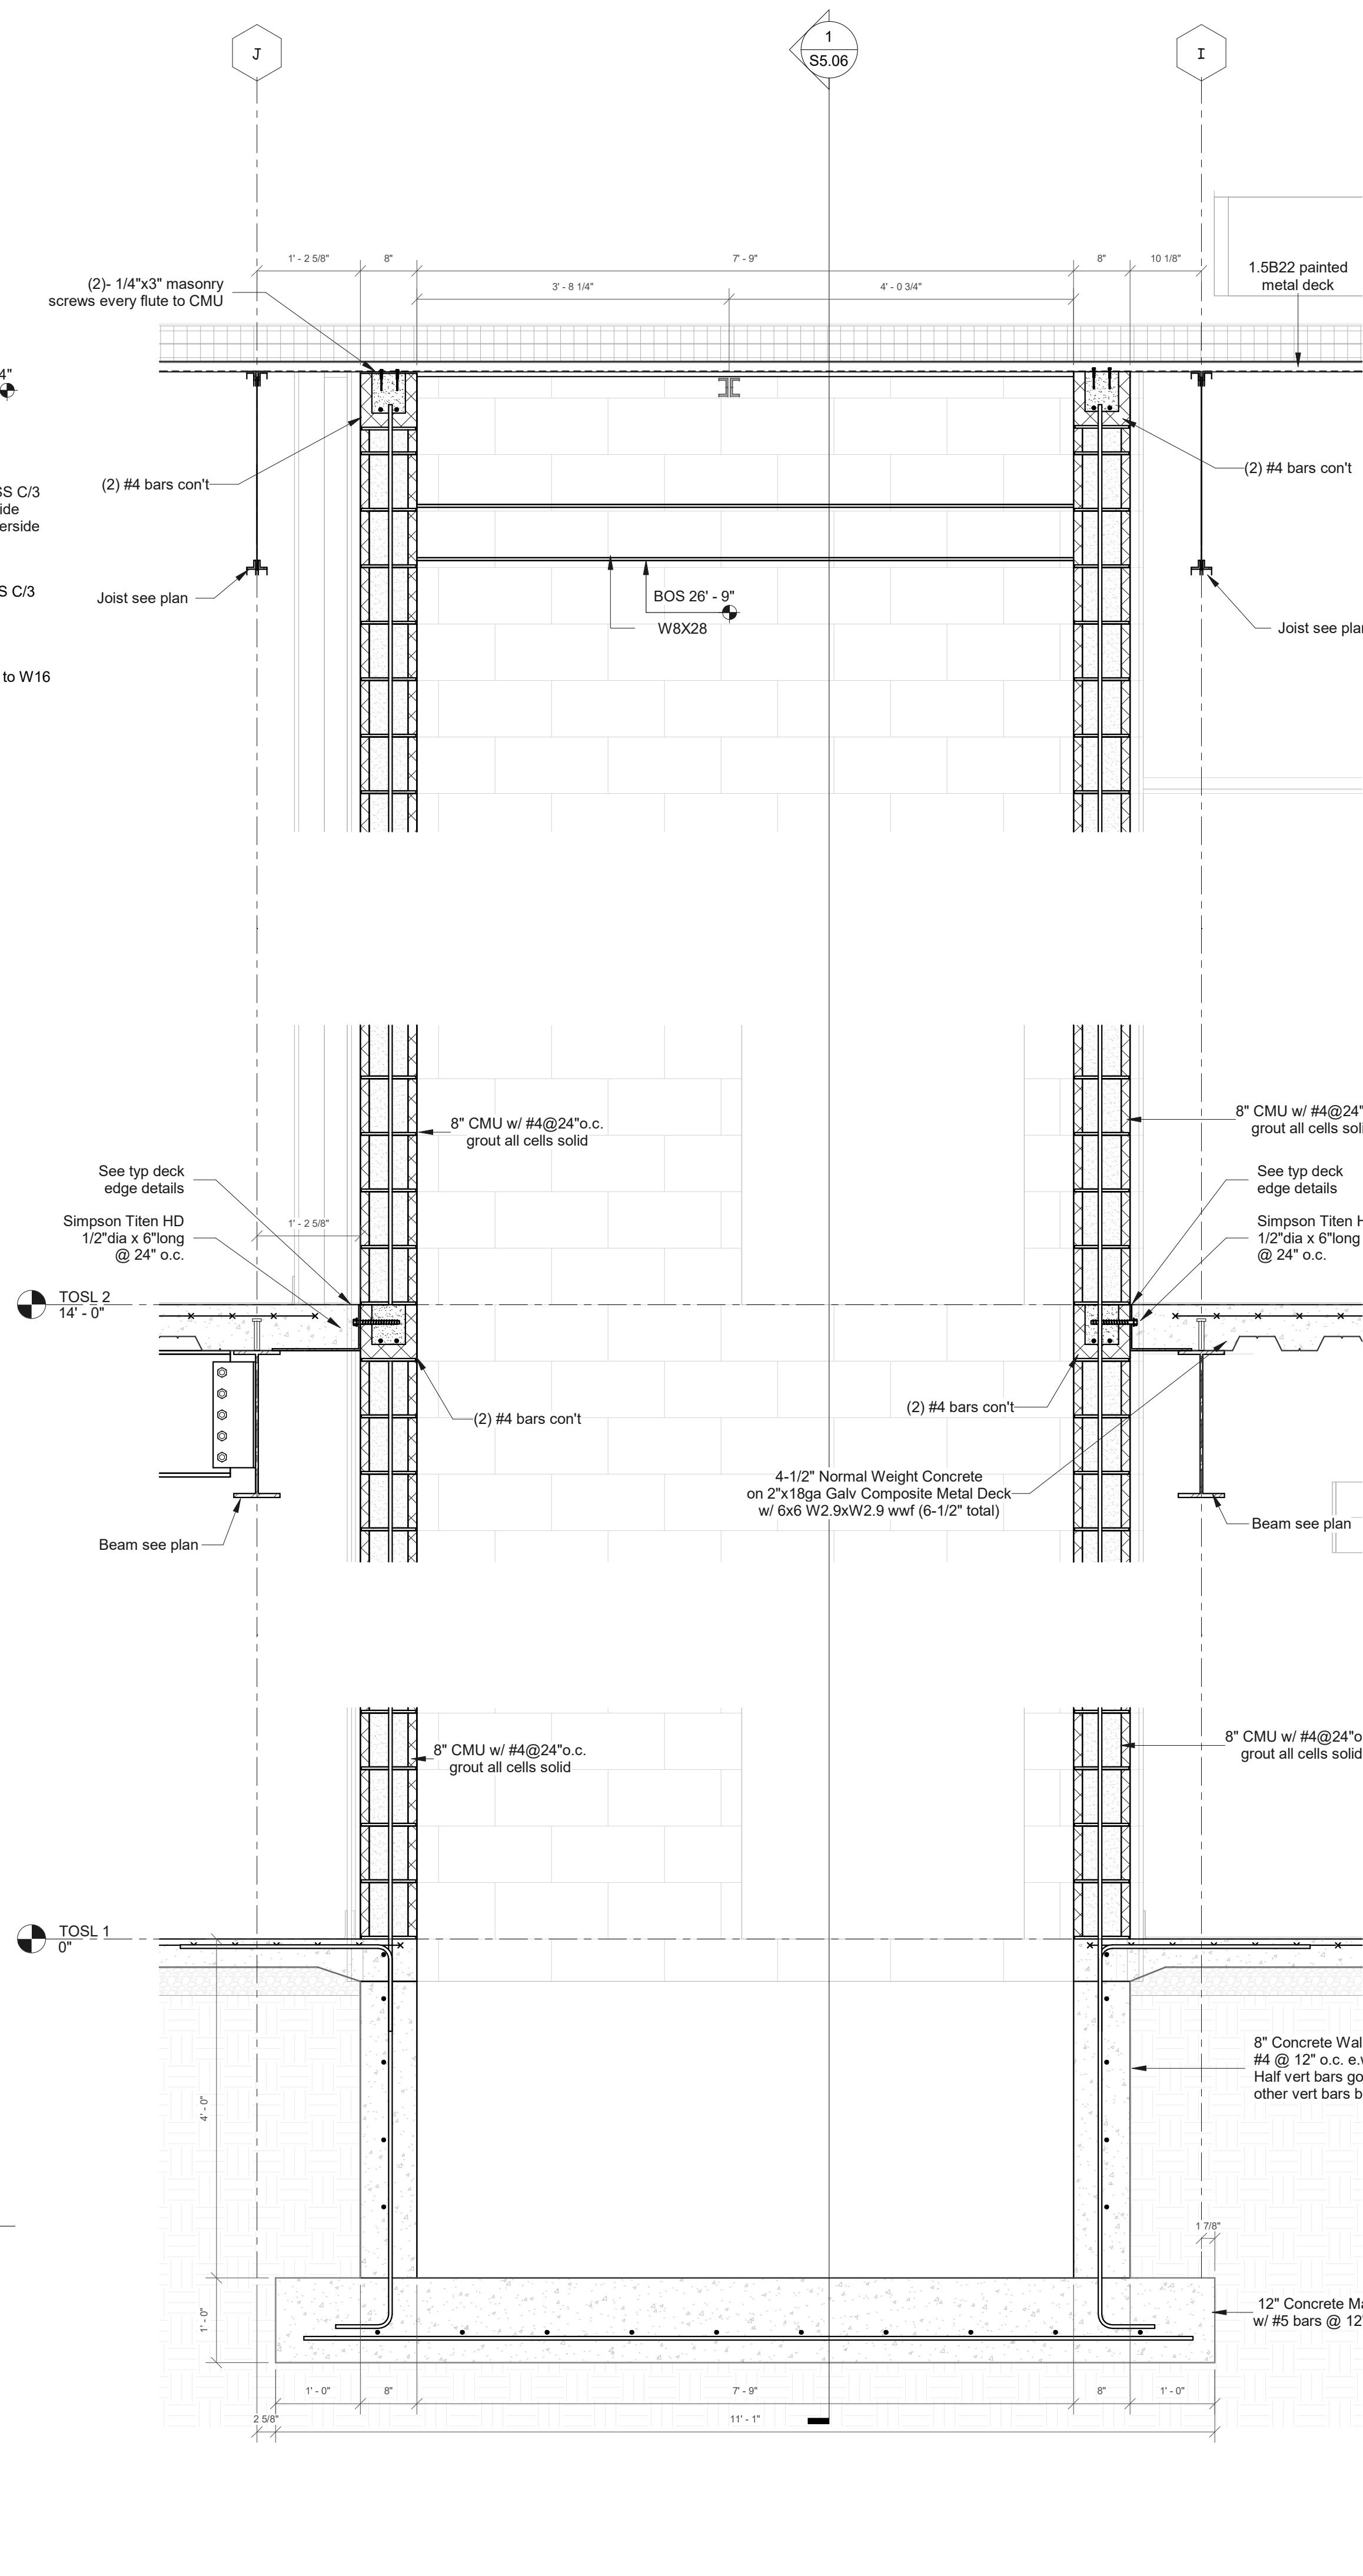

2 Elevator
S5.06 3/4" = 1'-0"

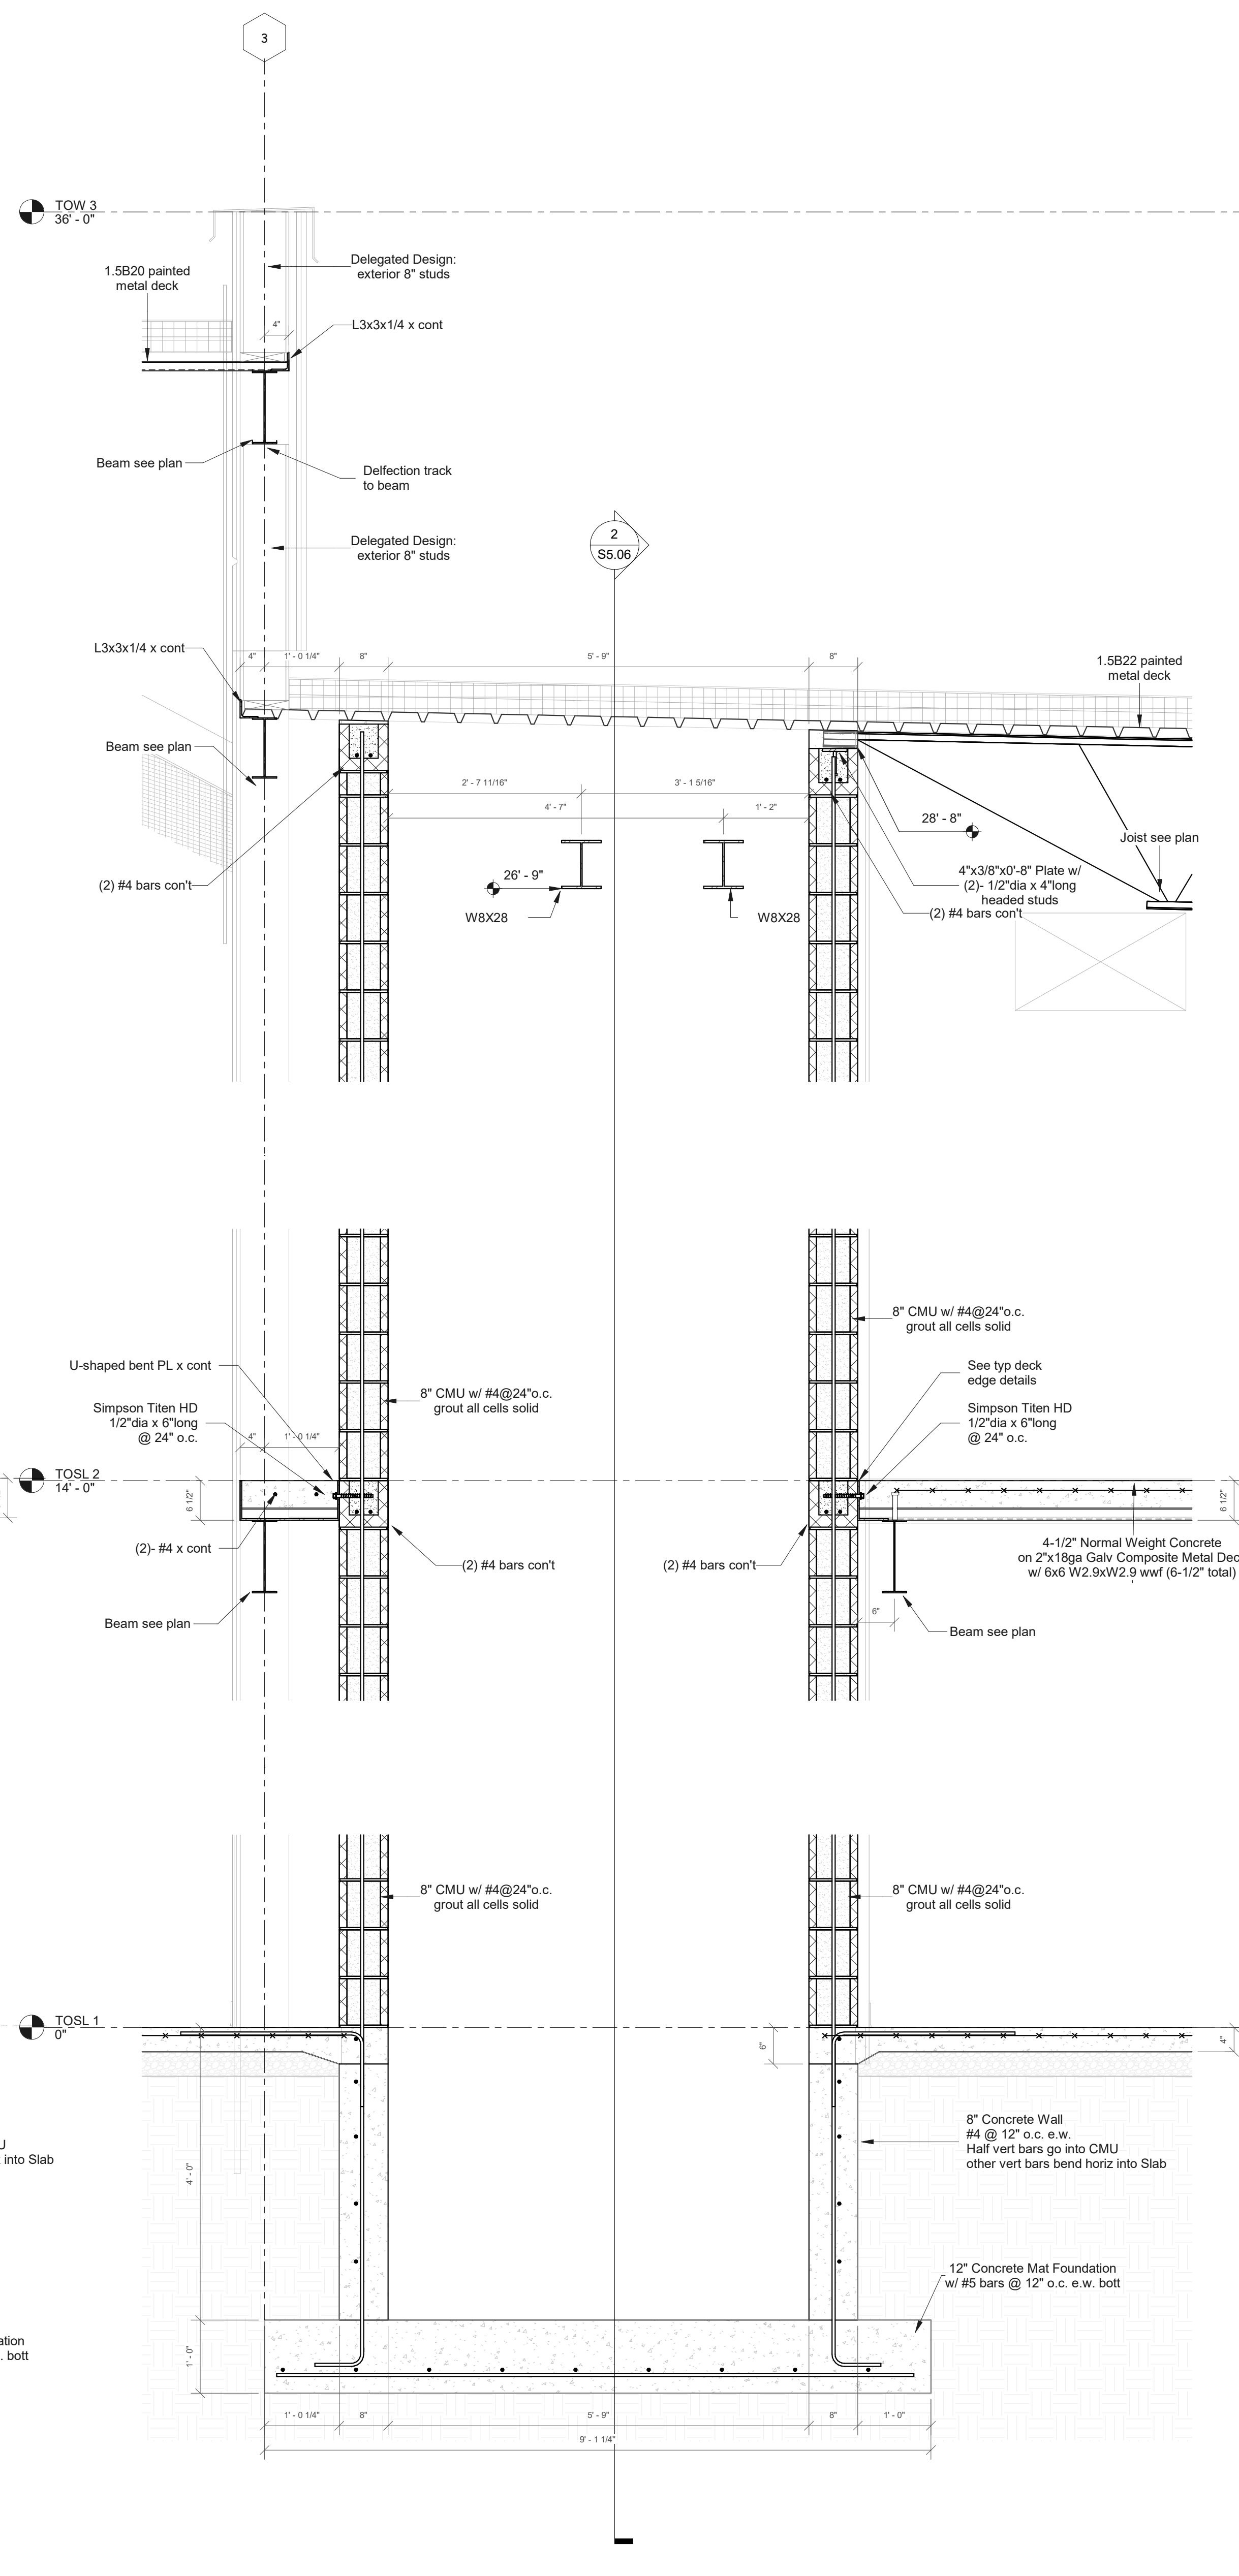

1 Elevator
S5.06 3/4" = 1'-0"