


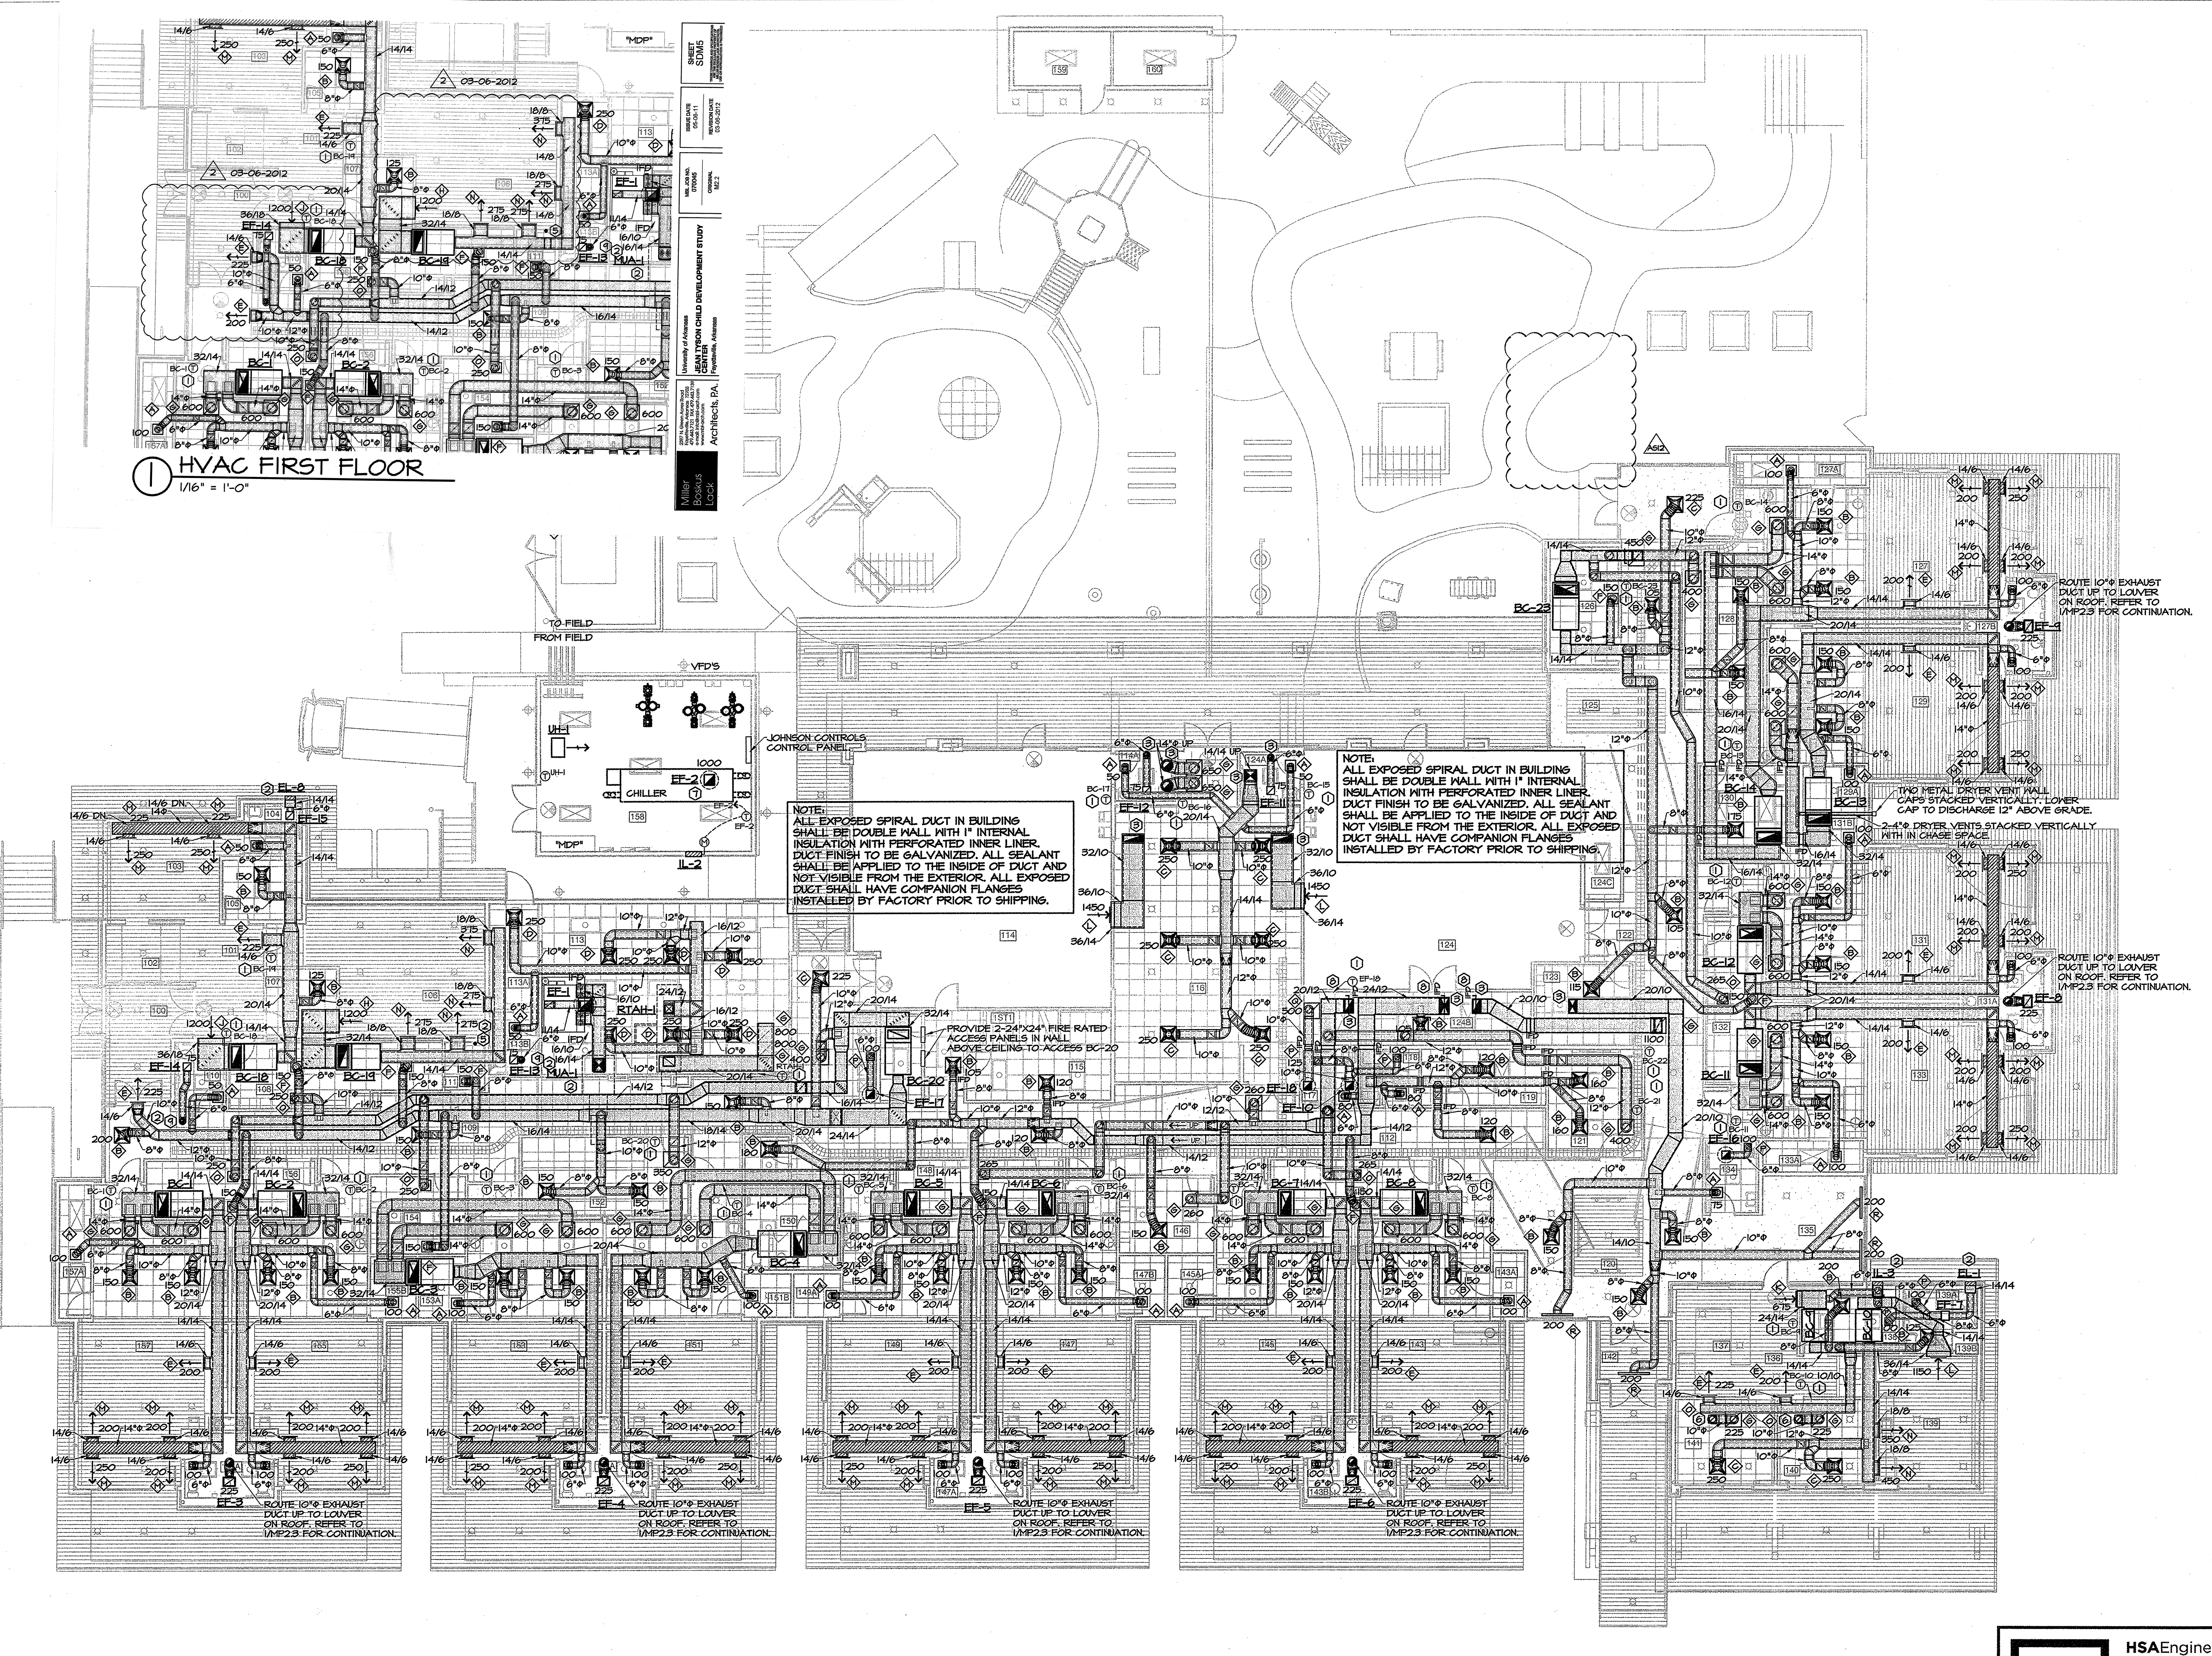

① HVAC FIRST FLOOR PLAN
1/8" = 1'-0"



△ REMOVED ABOVE-GROUND RAINWATER SYSTEM SILO.