




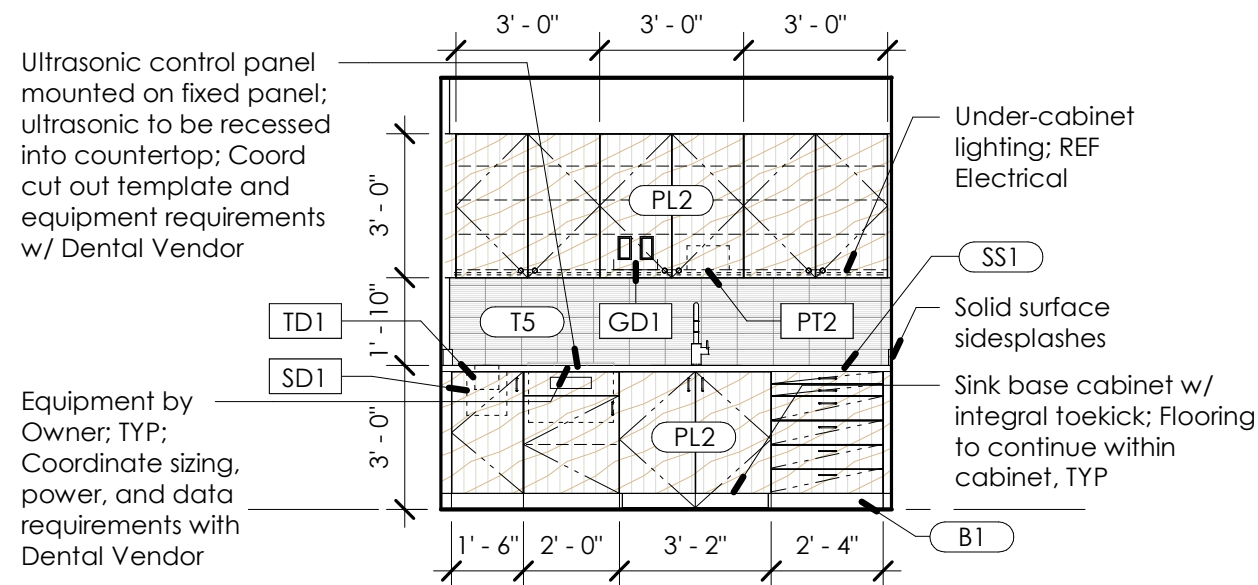


1 313 - Sterilization - West
1/4" = 1'-0"

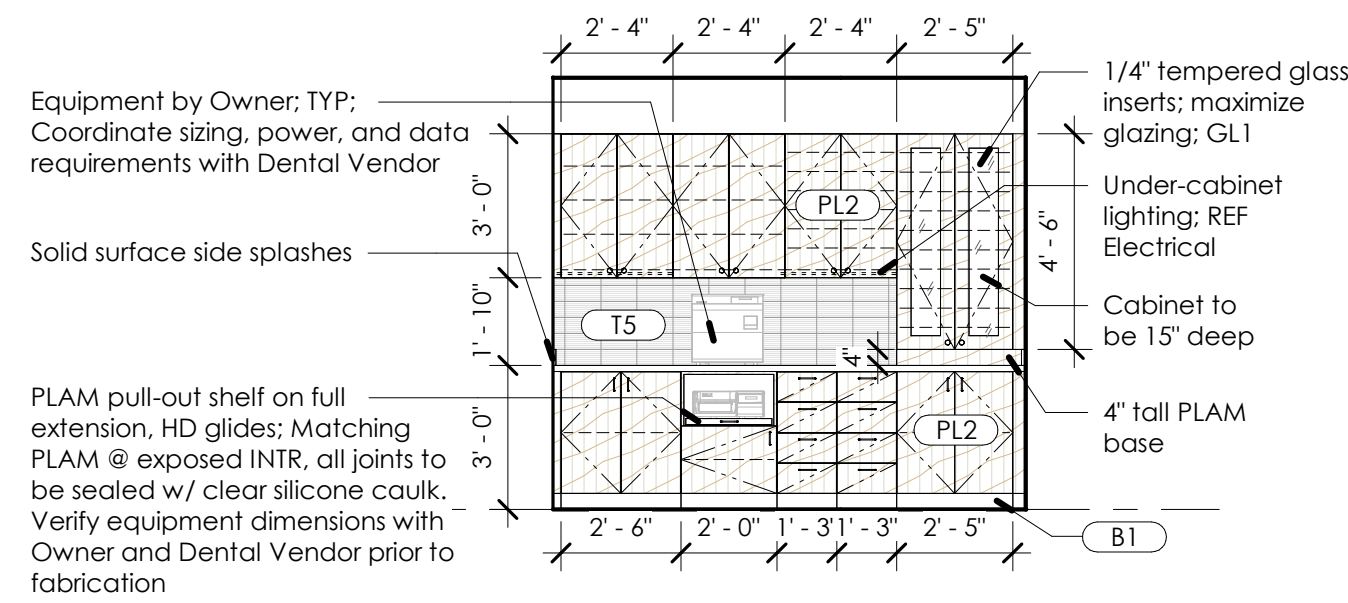


2 313 - Sterilization - East
1/4" = 1'-0"

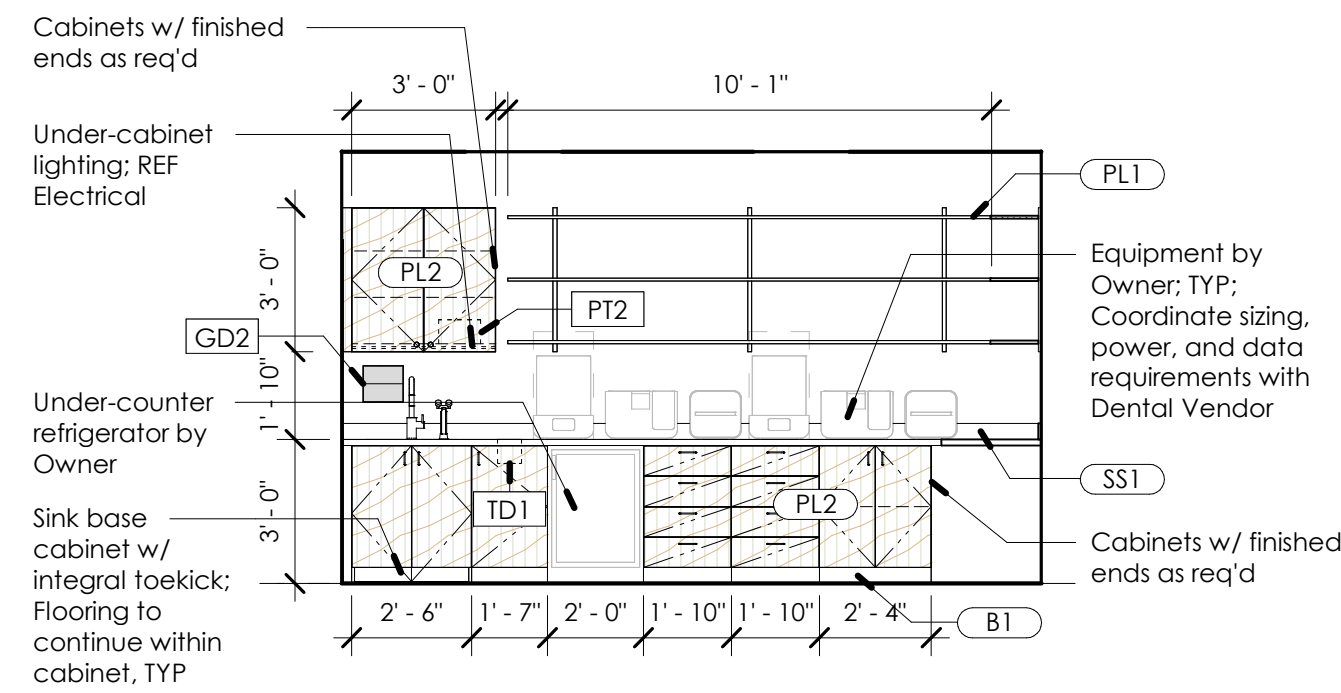


3 315 - Lab - North
1/4" = 1'-0"

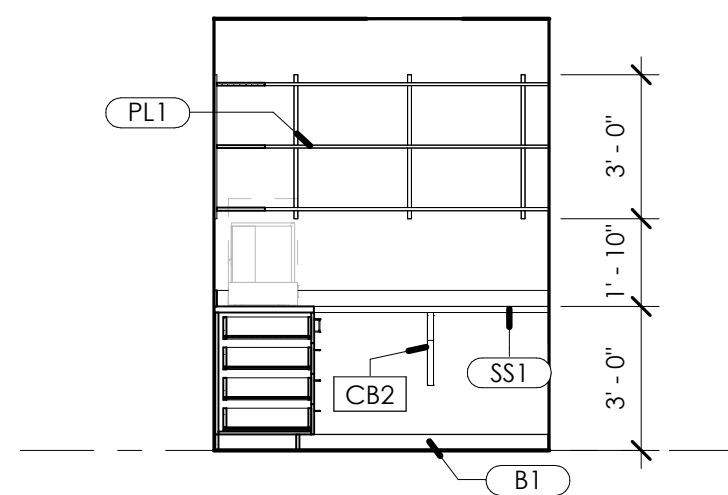


4 315 - Lab - East
1/4" = 1'-0"

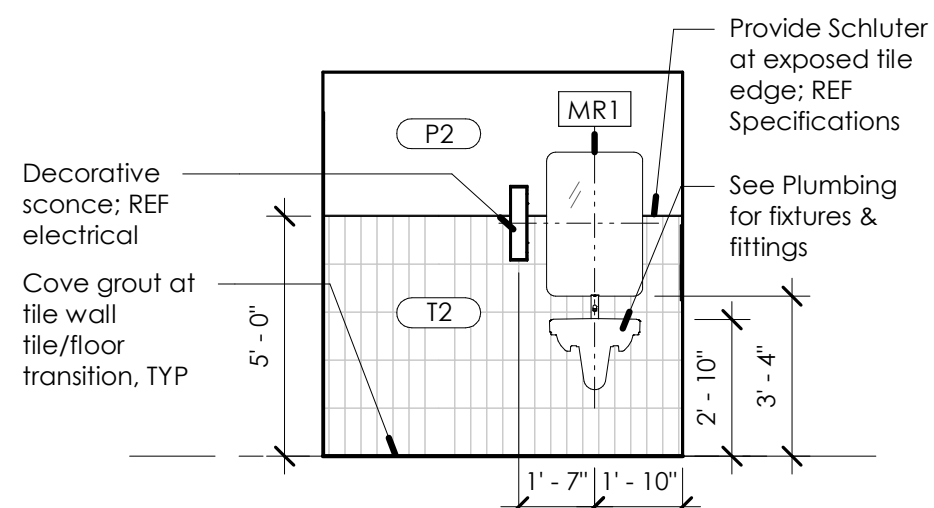


5 317 - Restroom - North
1/4" = 1'-0"

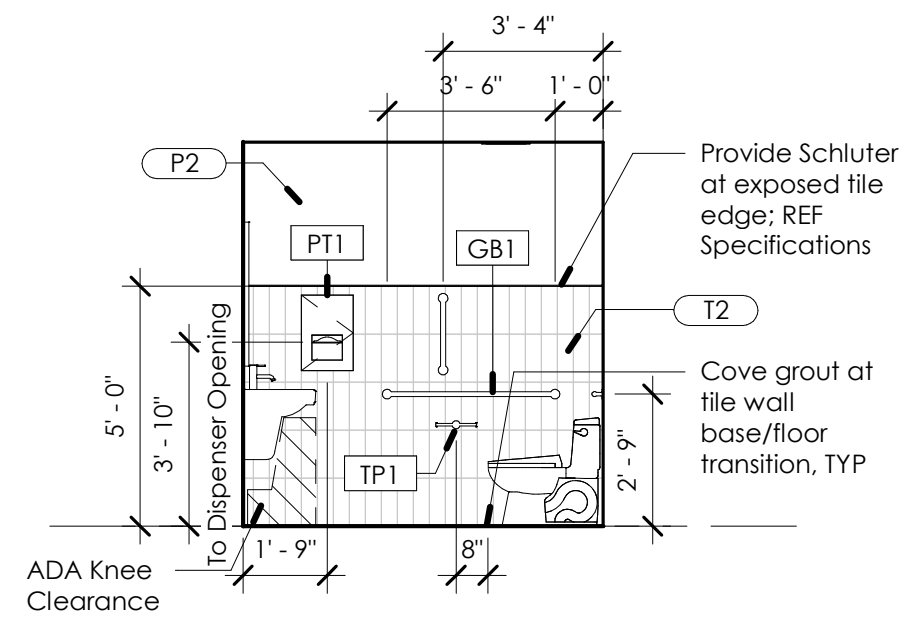


6 317 - Restroom - East
1/4" = 1'-0"

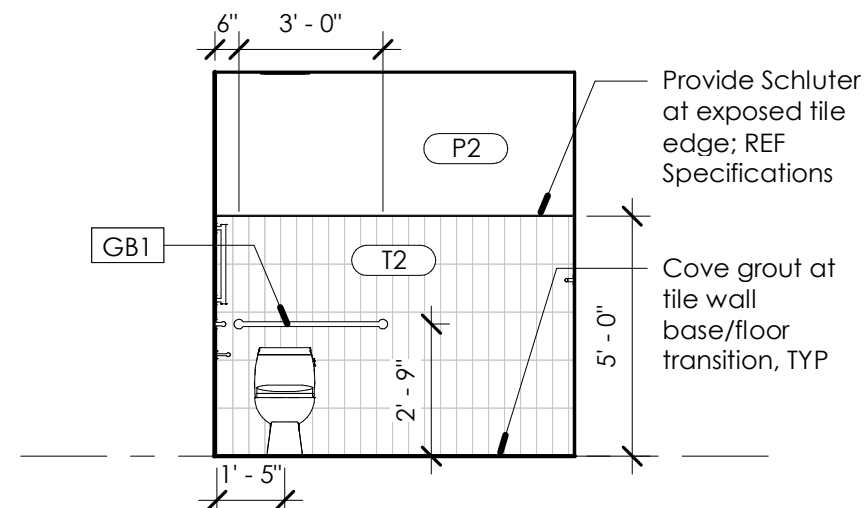


7 317 - Restroom - South
1/4" = 1'-0"

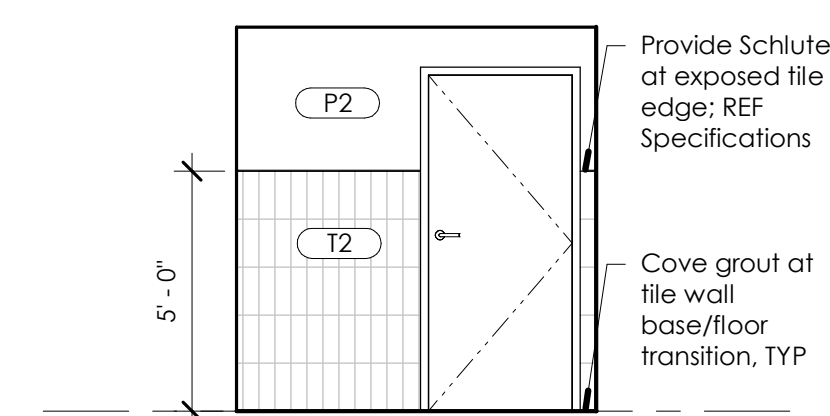


8 317 - Restroom - West
1/4" = 1'-0"

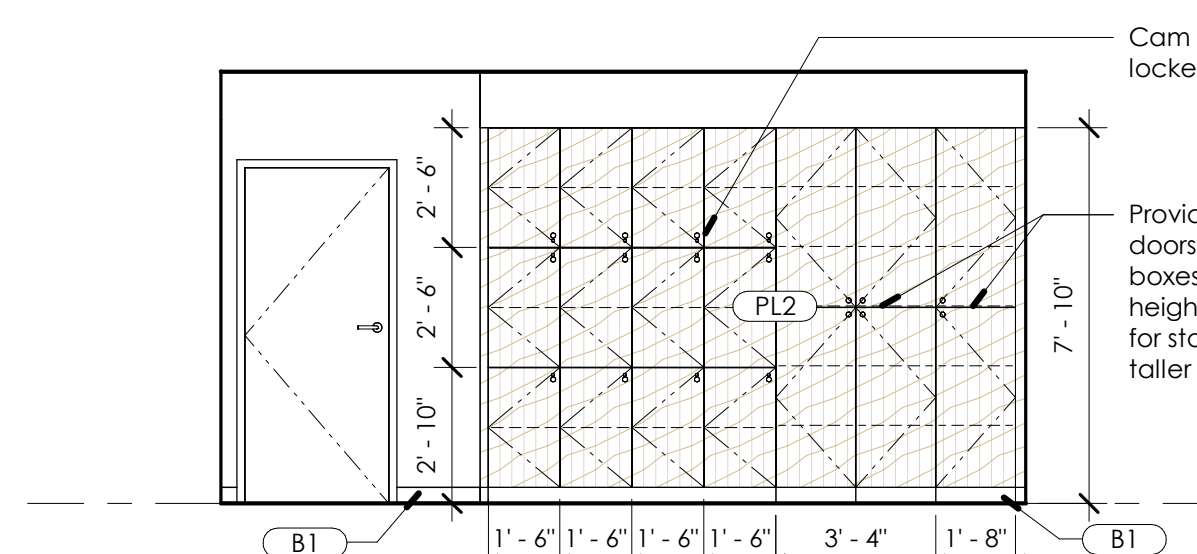


9 318 - Hallway - North
1/4" = 1'-0"

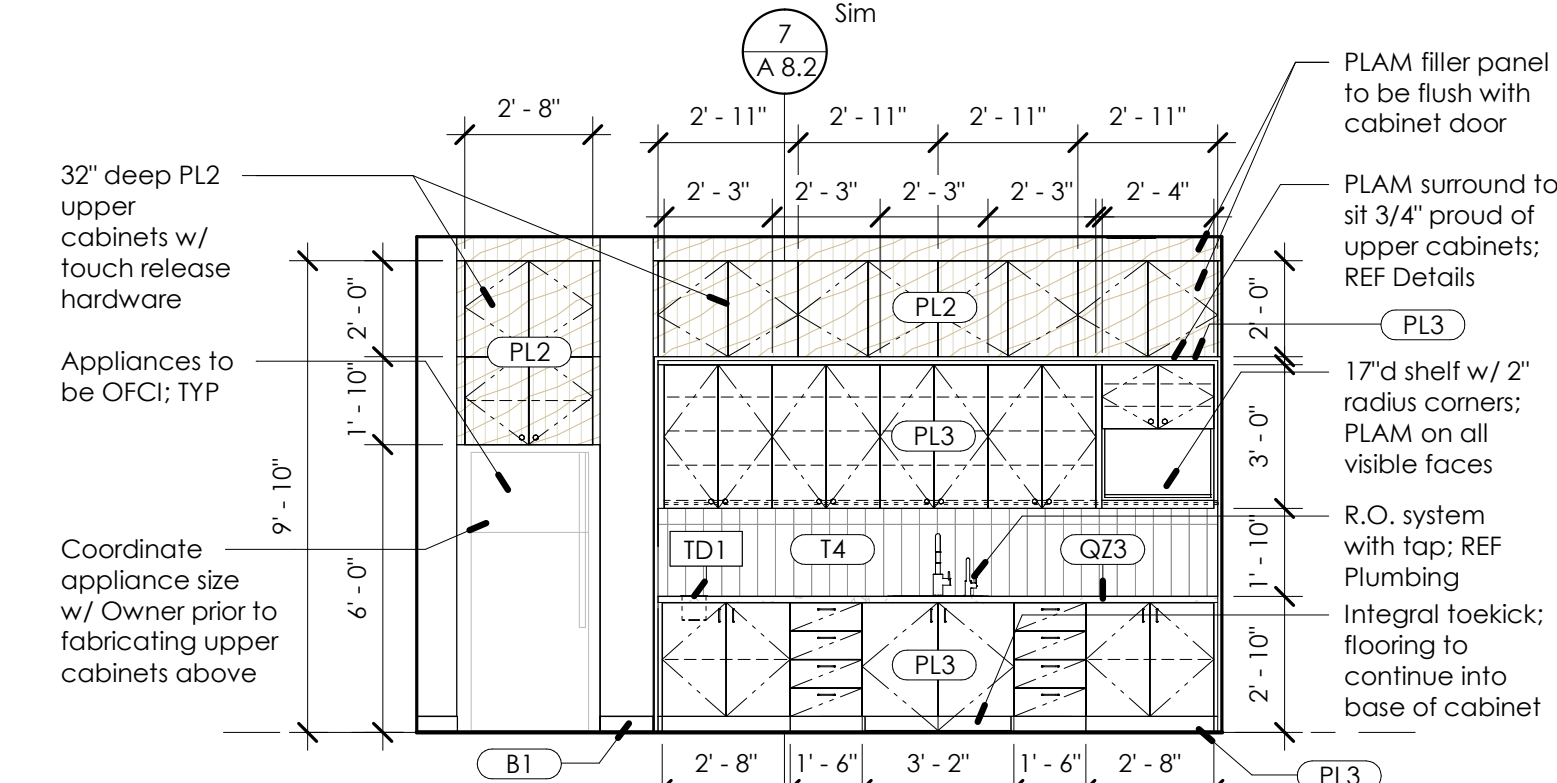


10 319 - Staff - North
1/4" = 1'-0"

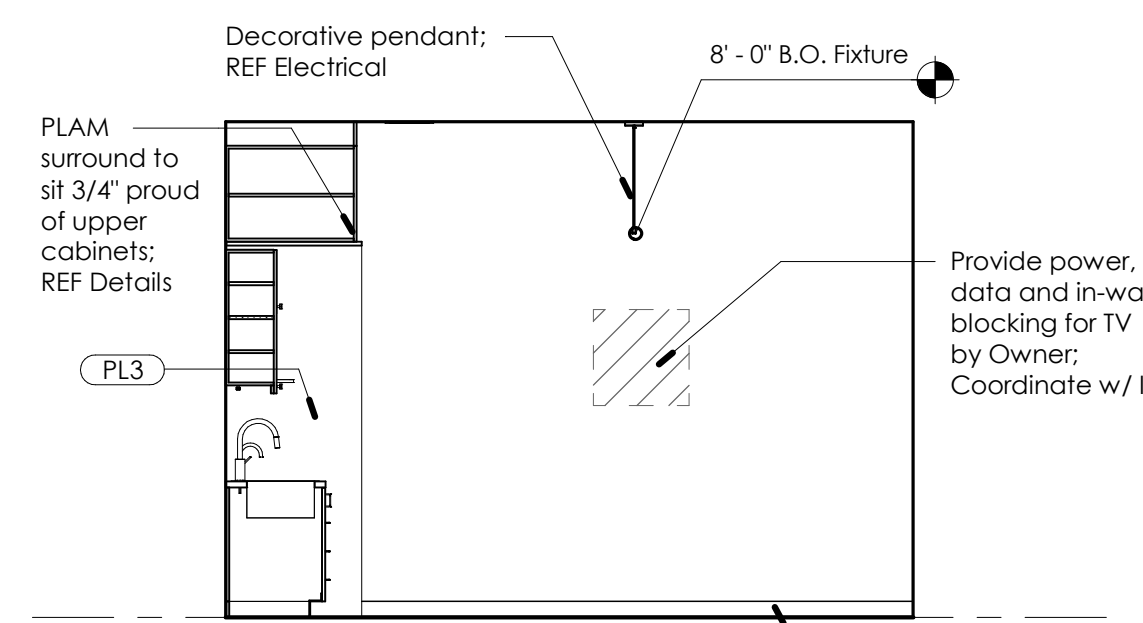


11 319 - Staff - East
1/4" = 1'-0"

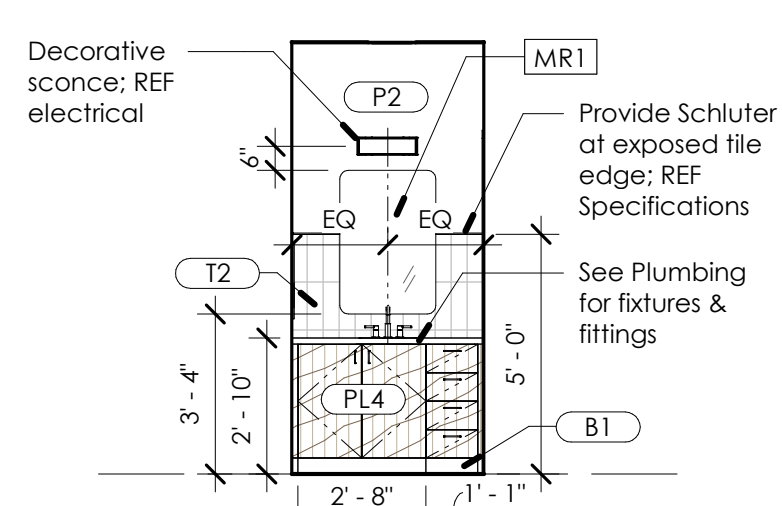


12 322 - Private Restroom - North
1/4" = 1'-0"

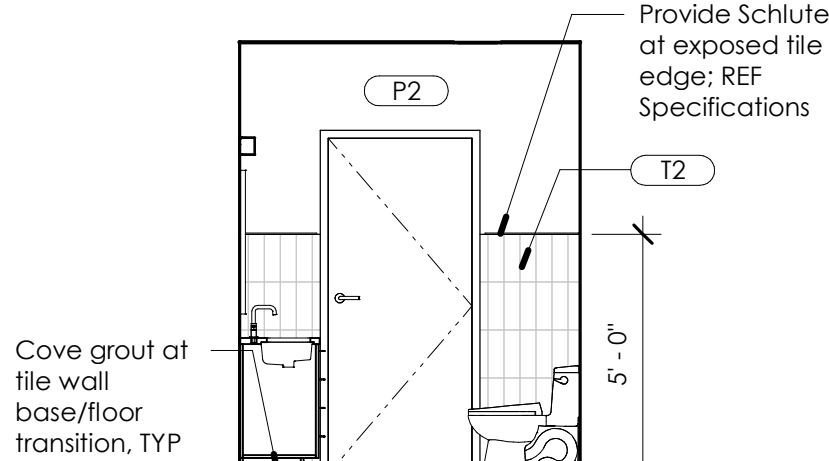

13 322 - Private Restroom - East
1/4" = 1'-0"

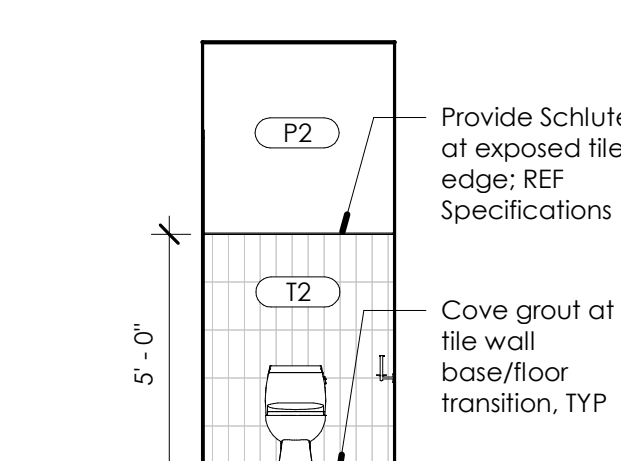

14 322 - Private Restroom - South
1/4" = 1'-0"

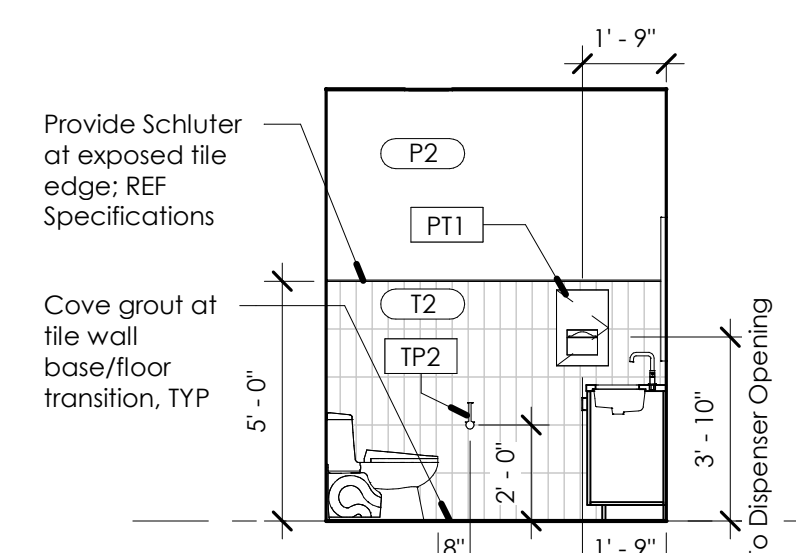


15 322 - Private Restroom - West
1/4" = 1'-0"

JOE
ARCHITECT

Oz Orthodontics

3334 N Mana Ct, 3rd Floor, Fayetteville, AR 72703

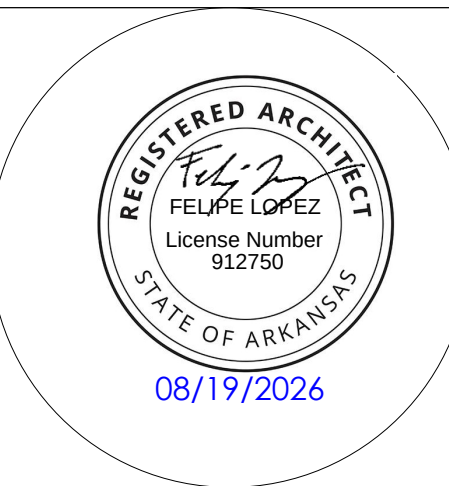

REVISIONS		
#	Date	Description

DATE:	19 August 2026
PROJECT NO:	26019
DRAWN BY:	FL/JH
ISSUED FOR:	Construction

Interior Elevations

A 6.2

