



TOILET ACCESSORY LEGEND

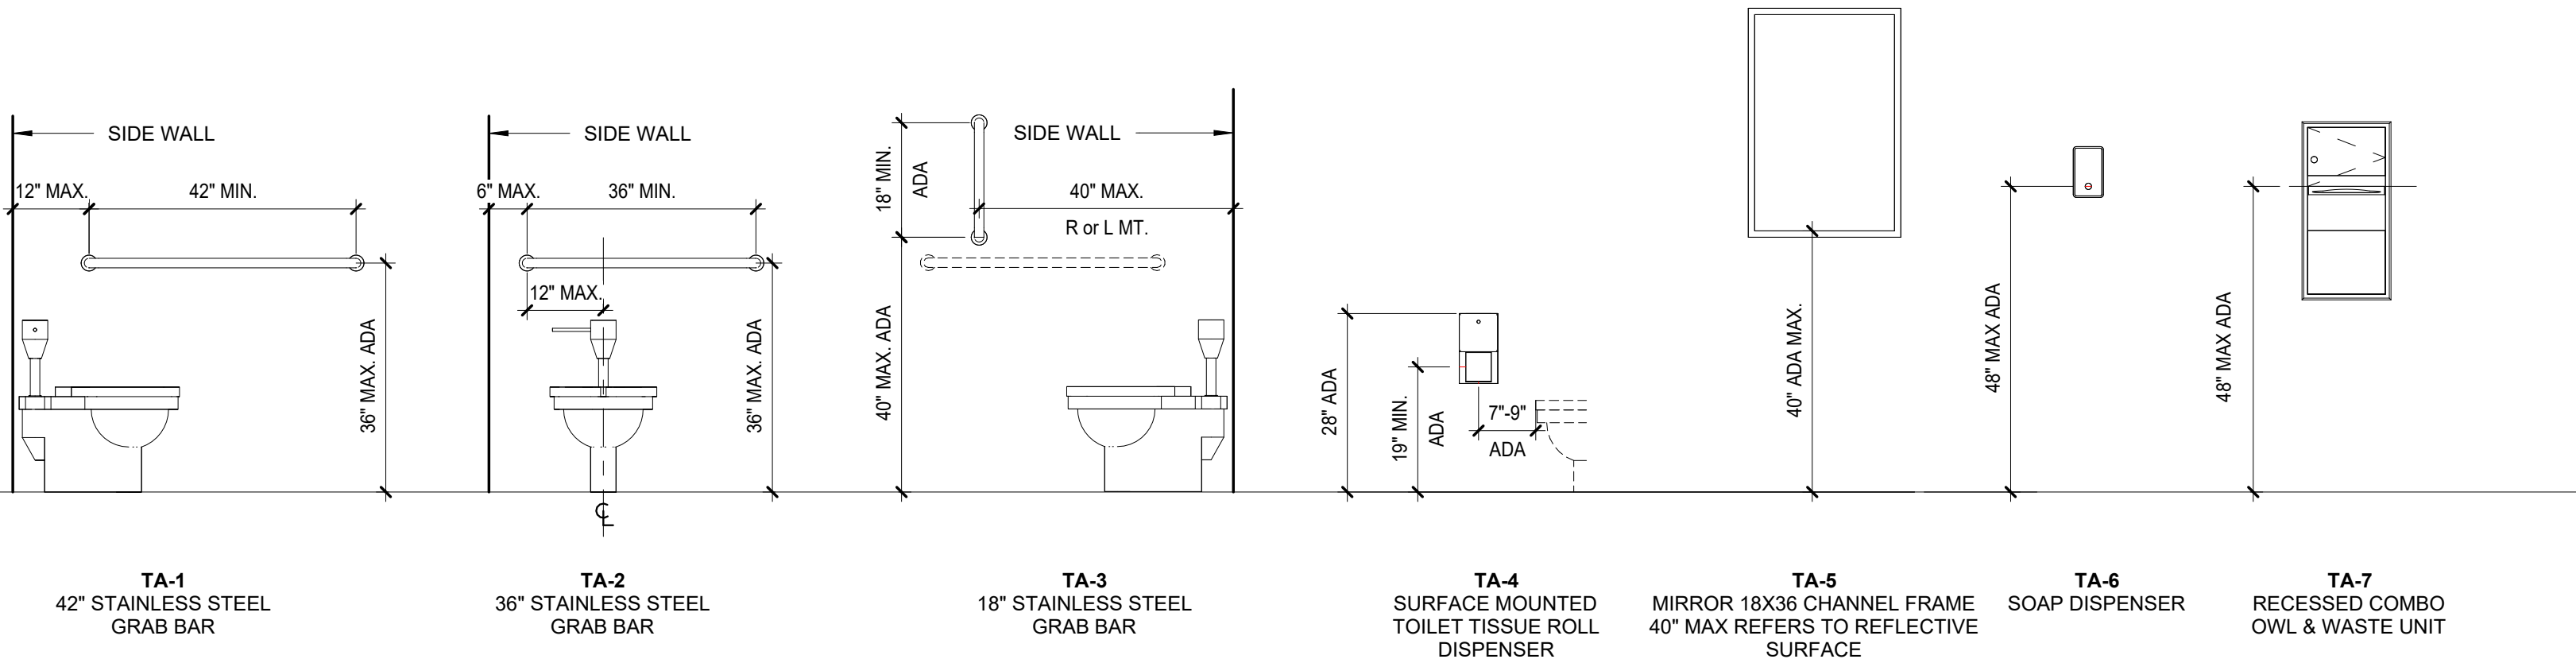


TOILET ACCESSORIES SCHEDULE				
MARK	DESCRIPTION	MANUFACTURER	MODEL	FINISH
TA-1	42" STAINLESS STEEL GRAB BAR W/ CONCEALED MOUNTING	BOBRICK	B-6806-42	SATIN-STAINLESS STEEL
TA-2	36" STAINLESS STEEL GRAB BAR W/ CONCEALED MOUNTING	BOBRICK	B-6806-36	SATIN-STAINLESS STEEL
TA-3	18" STAINLESS STEEL GRAB BAR W/ CONCEALED MOUNTING	BOBRICK	B-6806-18	SATIN-STAINLESS STEEL
TA-4	SURFACE MOUNTED 2-ROLL T. TISSUE DISPENSER	BOBRICK	B-2888	SATIN-STAINLESS STEEL
TA-5	CHANNEL- FRAME MIRROR, BRIGHT POLISHED FRAME	BOBRICK	B-290-1836	SATIN-STAINLESS STEEL
TA-6	SOAP DISPENSER	BOBRICK	B-2111	SATIN
TA-7	STAINLESS STEEL RECESSED COMBINATION TOWEL AND WASTE UNIT	BOBRICK	B-43944	SATIN-STAINLESS STEEL


COLOR LEGEND	
EPT-1	EPOXY - "WIND'S BREATH"
EPT-3	EPOXY - "HOME ON THE RANGE"

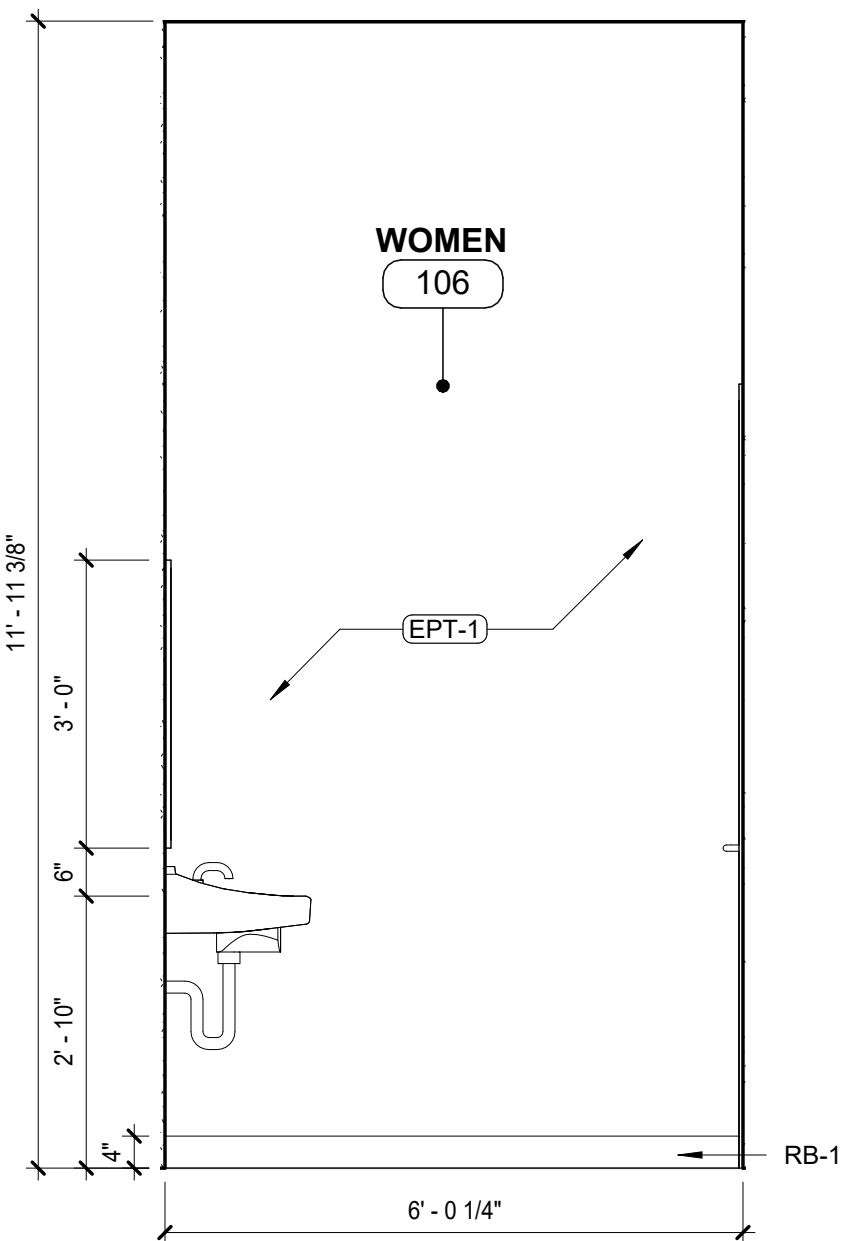


10 TOILET ELEVATION
1/2" = 1'-0"

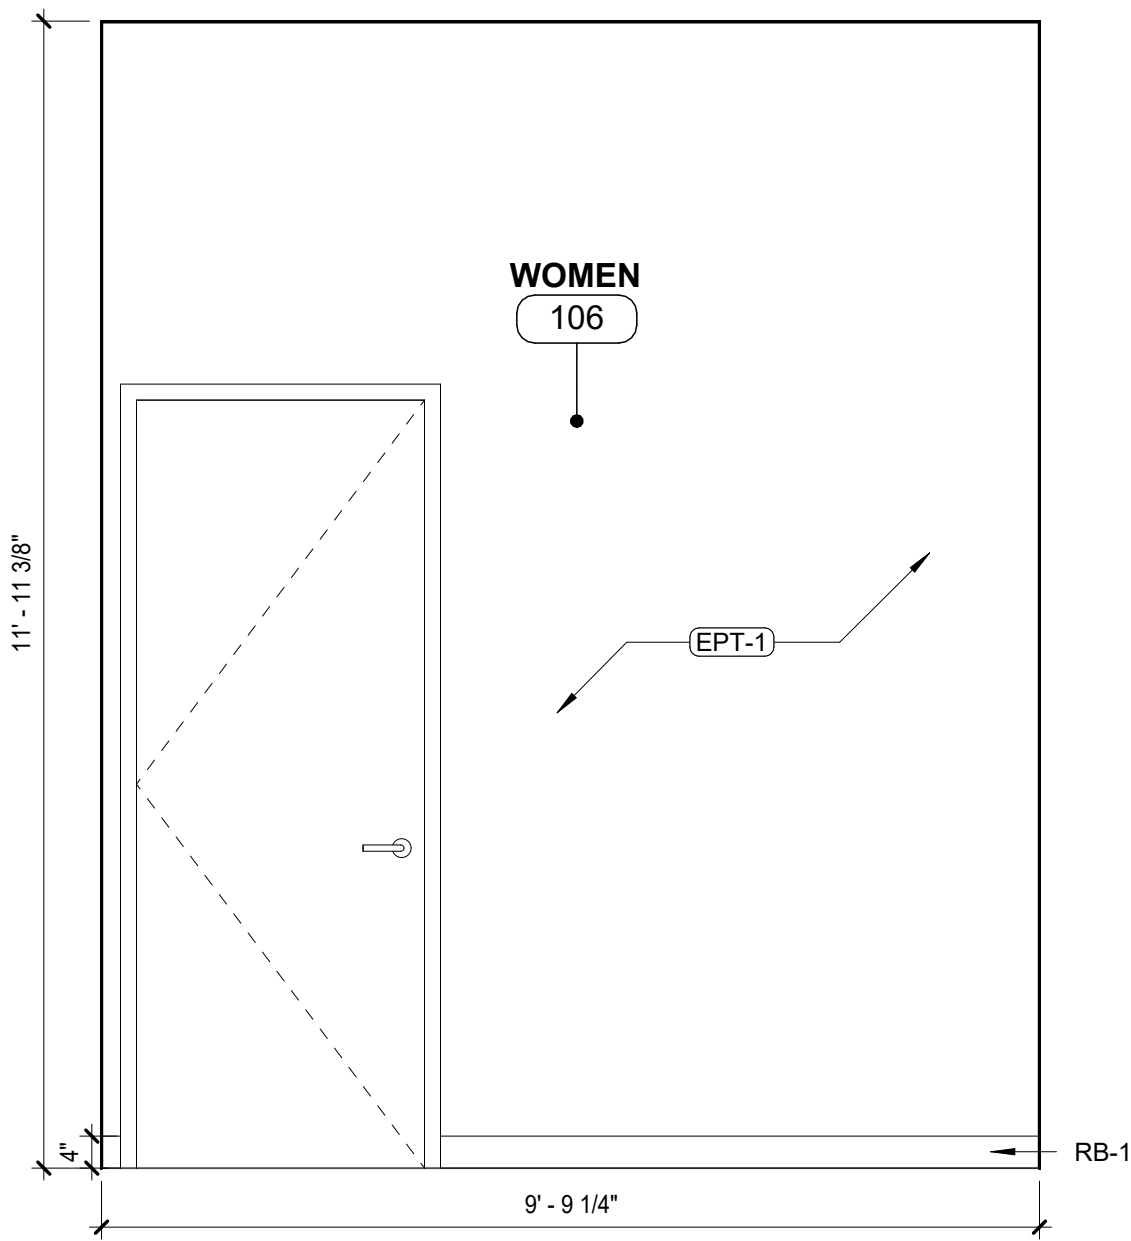


9 TOILET ELEVATION
1/2" = 1'-0"

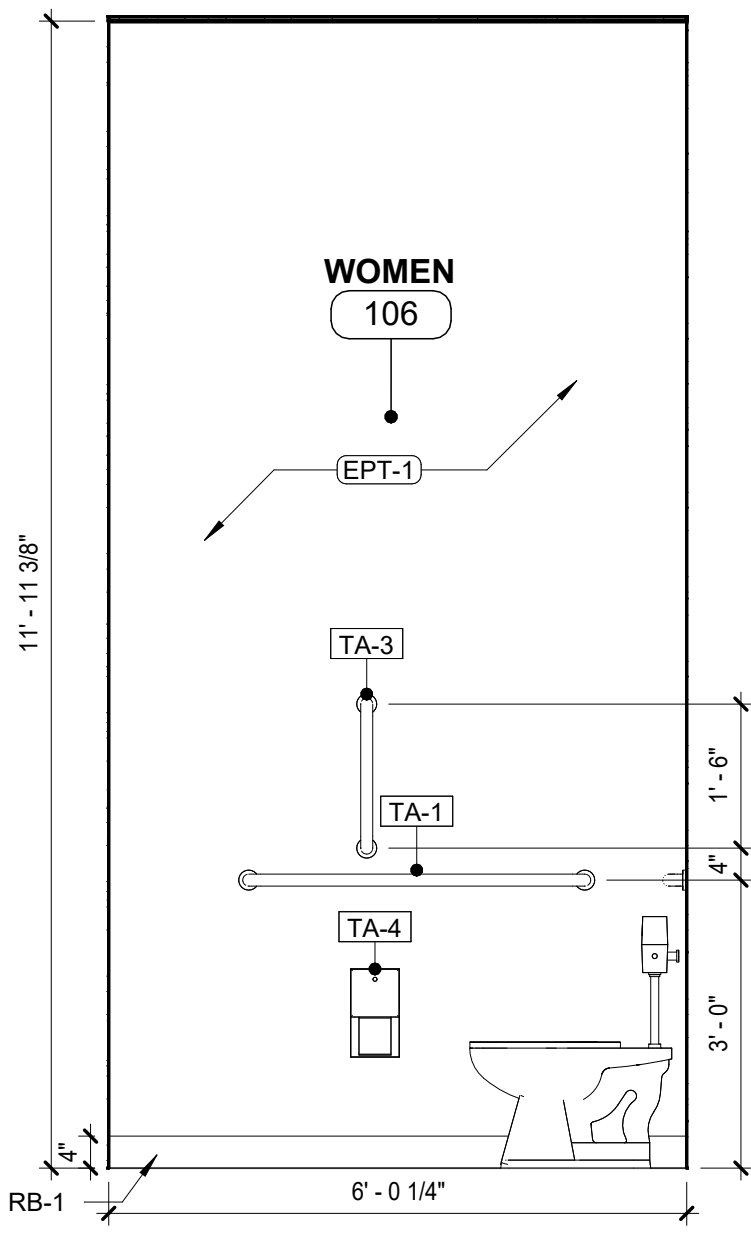


8 TOILET ELEVATION
1/2" = 1'-0"

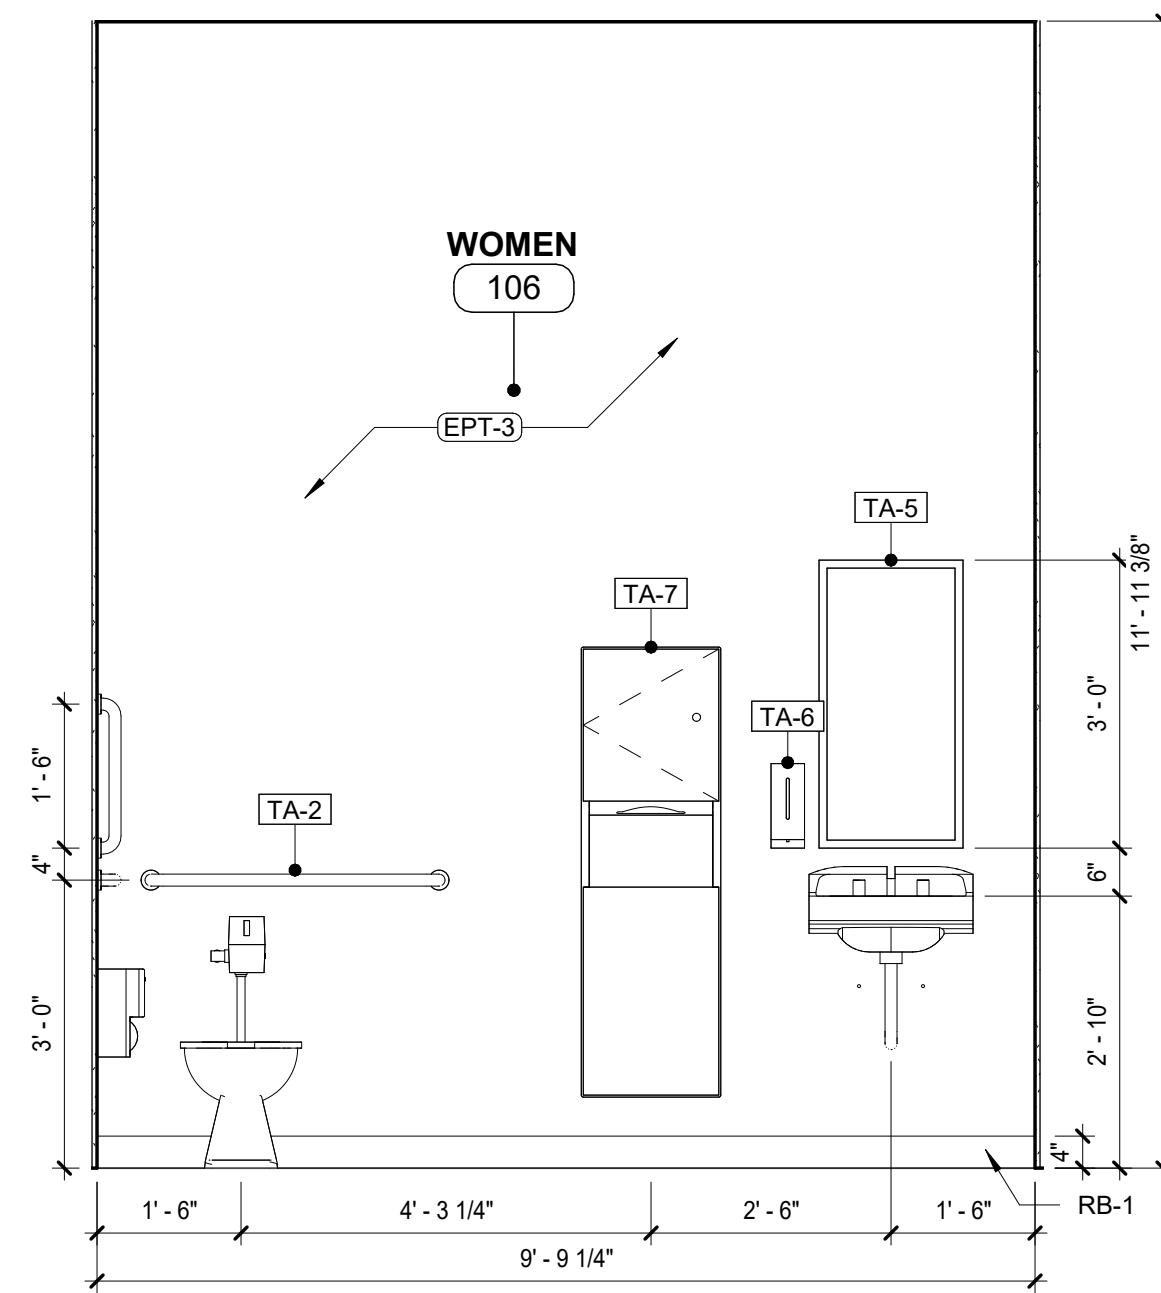


7 TOILET ELEVATION
1/2" = 1'-0"

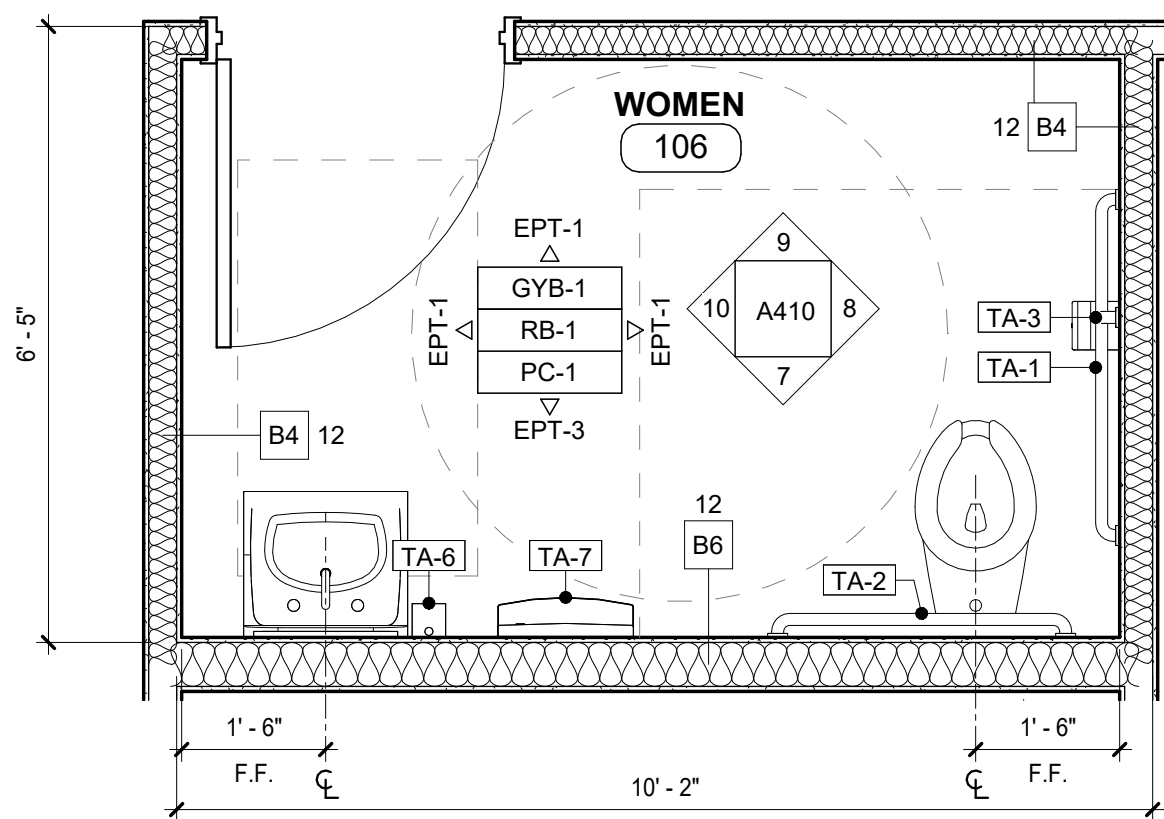


6 ENLARGED TOILET PLAN
1/2" = 1'-0"

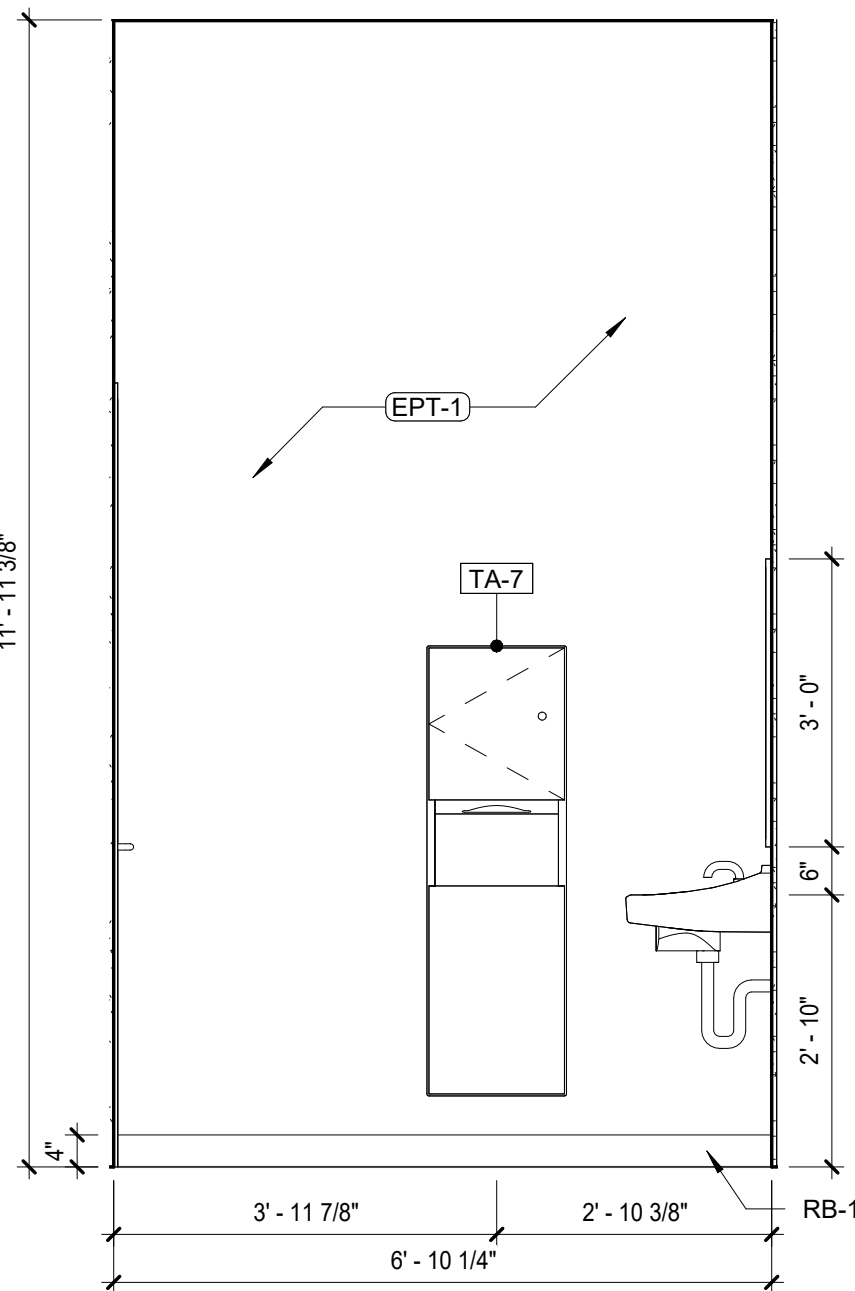


5 TOILET ELEVATION
1/2" = 1'-0"

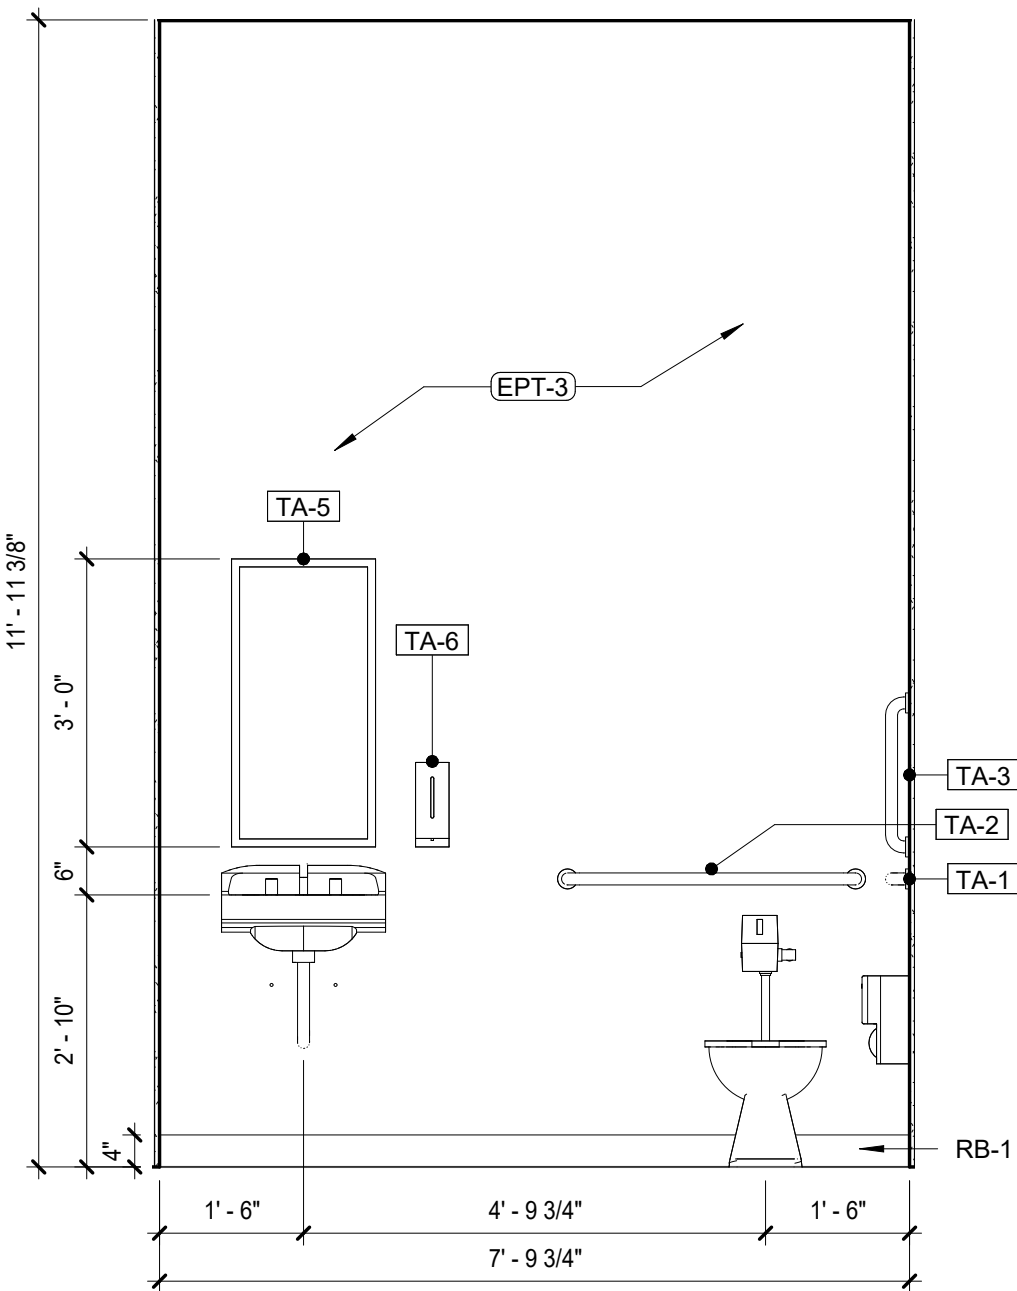


4 TOILET ELEVATION
1/2" = 1'-0"

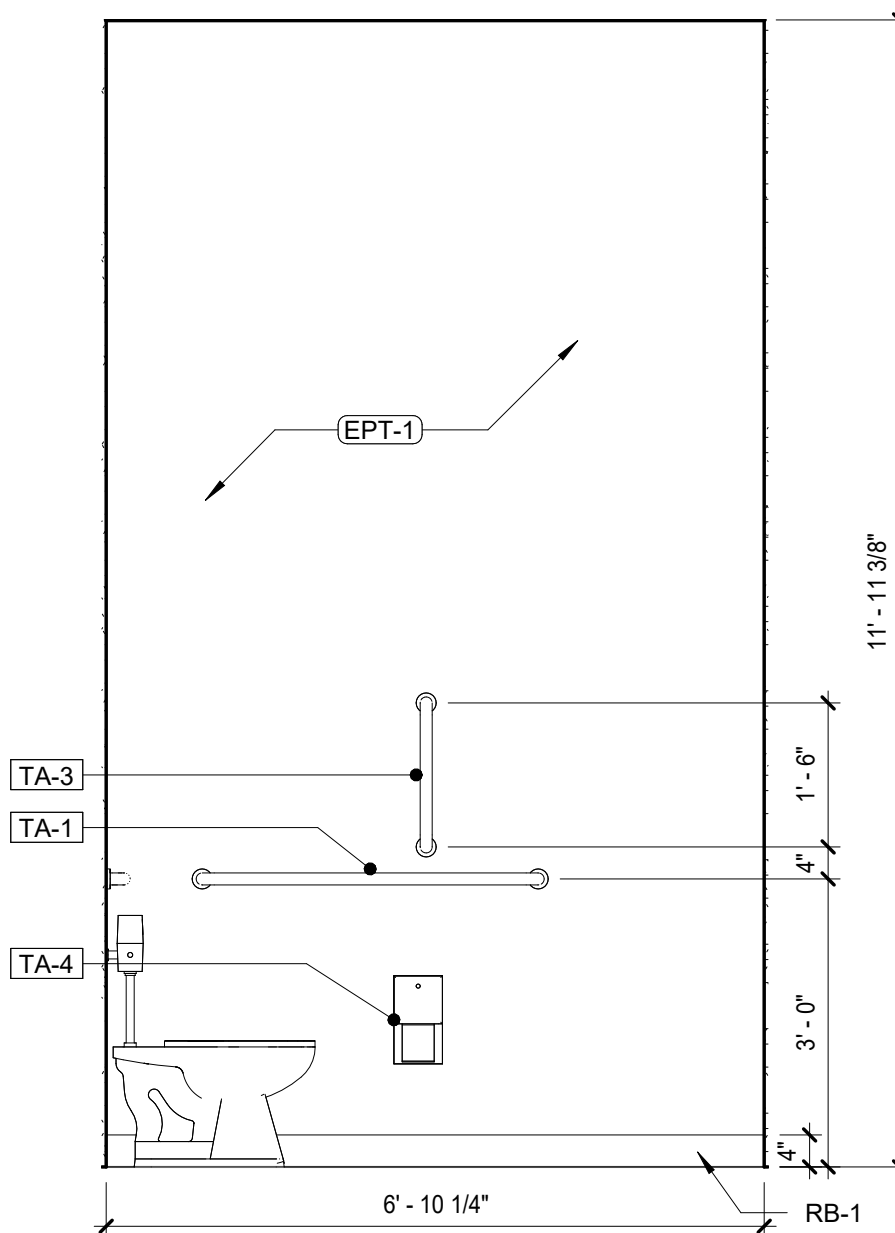

3 TOILET ELEVATION
1/2" = 1'-0"

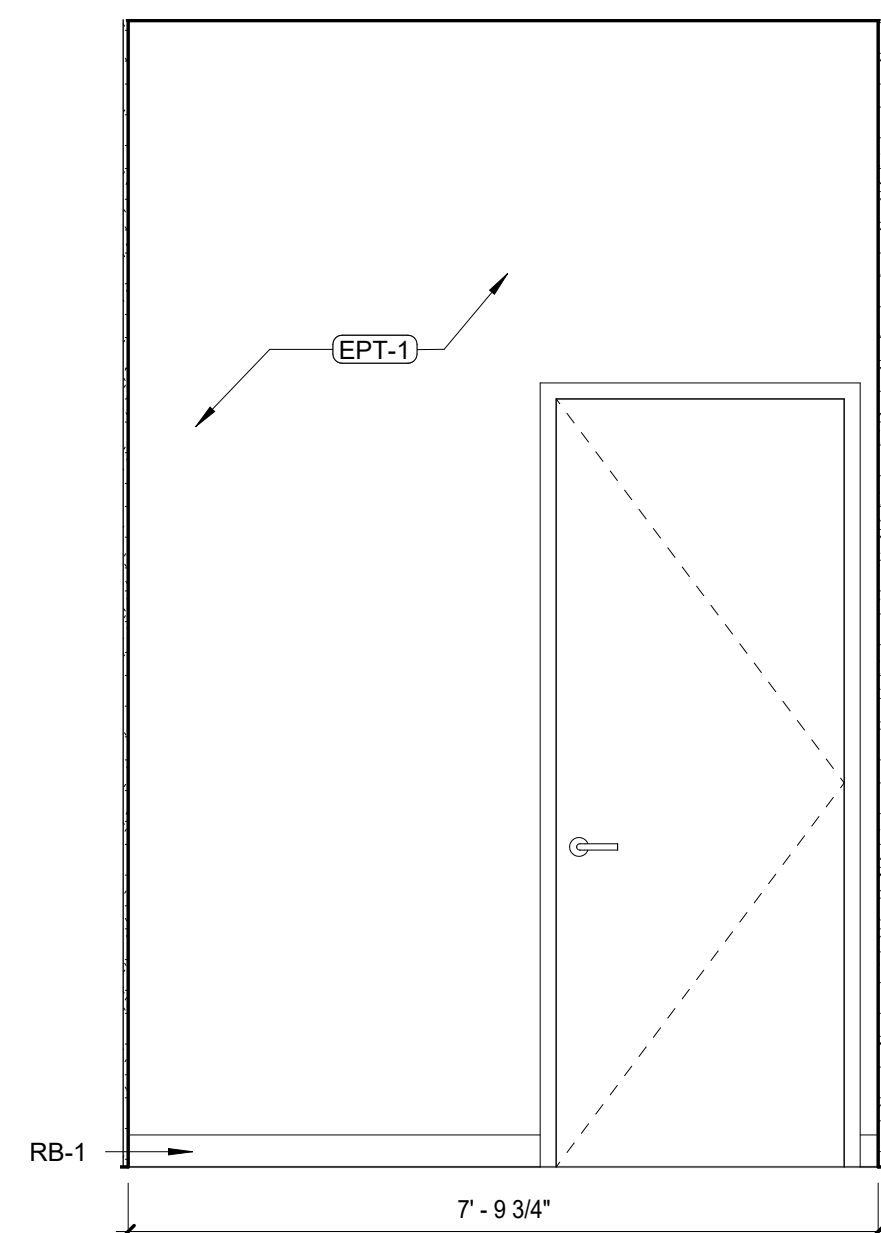

2 TOILET ELEVATION
1/2" = 1'-0"

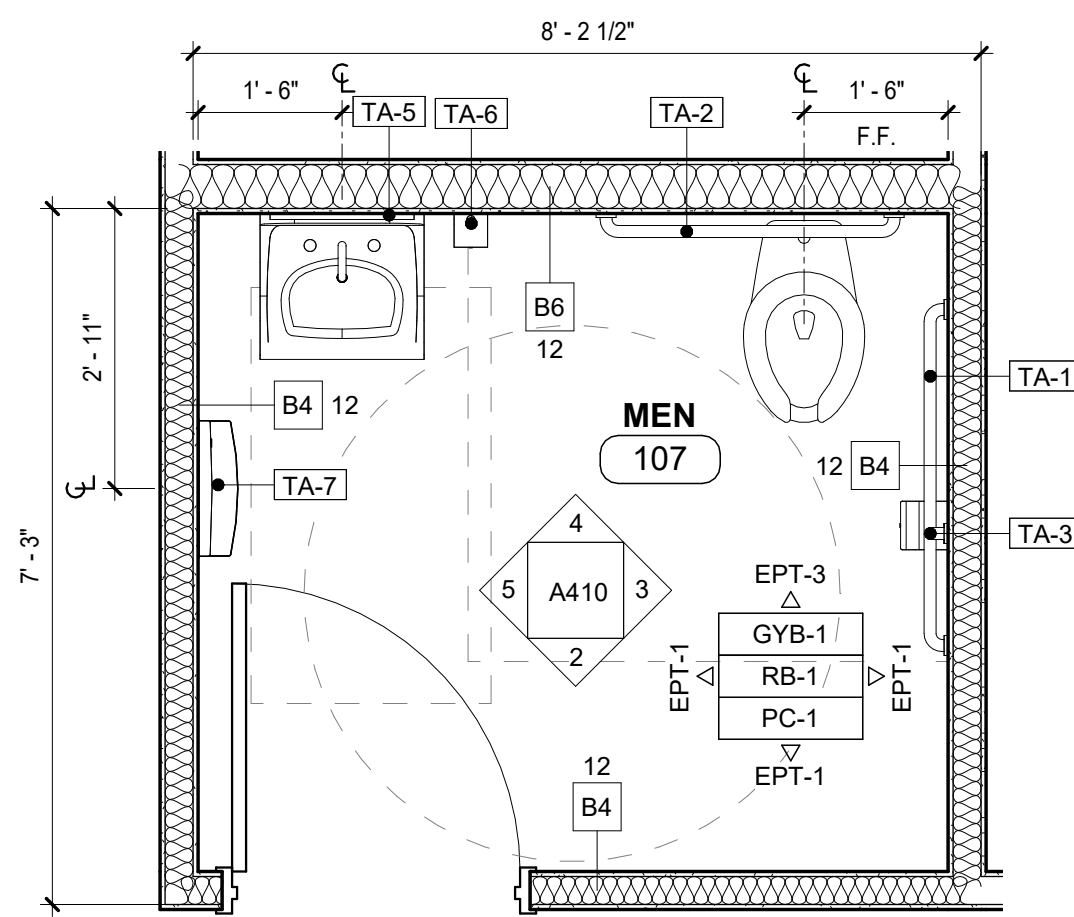

1 ENLARGED TOILET PLAN
1/2" = 1'-0"

CONTENTS

PROJECT TITLE

ENLARGED TOILET PLANS &
TOILET ELEVATIONS

ARKANSAS GAME AND FISH COMMISSION
JONESBORO FIELD OFFICE RECONSTRUCTION
600 EAST LAWSON RD
JONESBORO, AR 72404

REVISIONS

NO. DATE DESCRIPTION

25-065

JOB. NO.

07.30.2026

DATE

CD SET

ISSUE

A410

SHEET