




C:\Users\jguy\OneDrive\Documents\Arkansas Game and Fish\Architectural\Drawings\2025\06\25-065\25-065-001.dwg (15:28 PM) 11/20/2025 1:52:08 PM

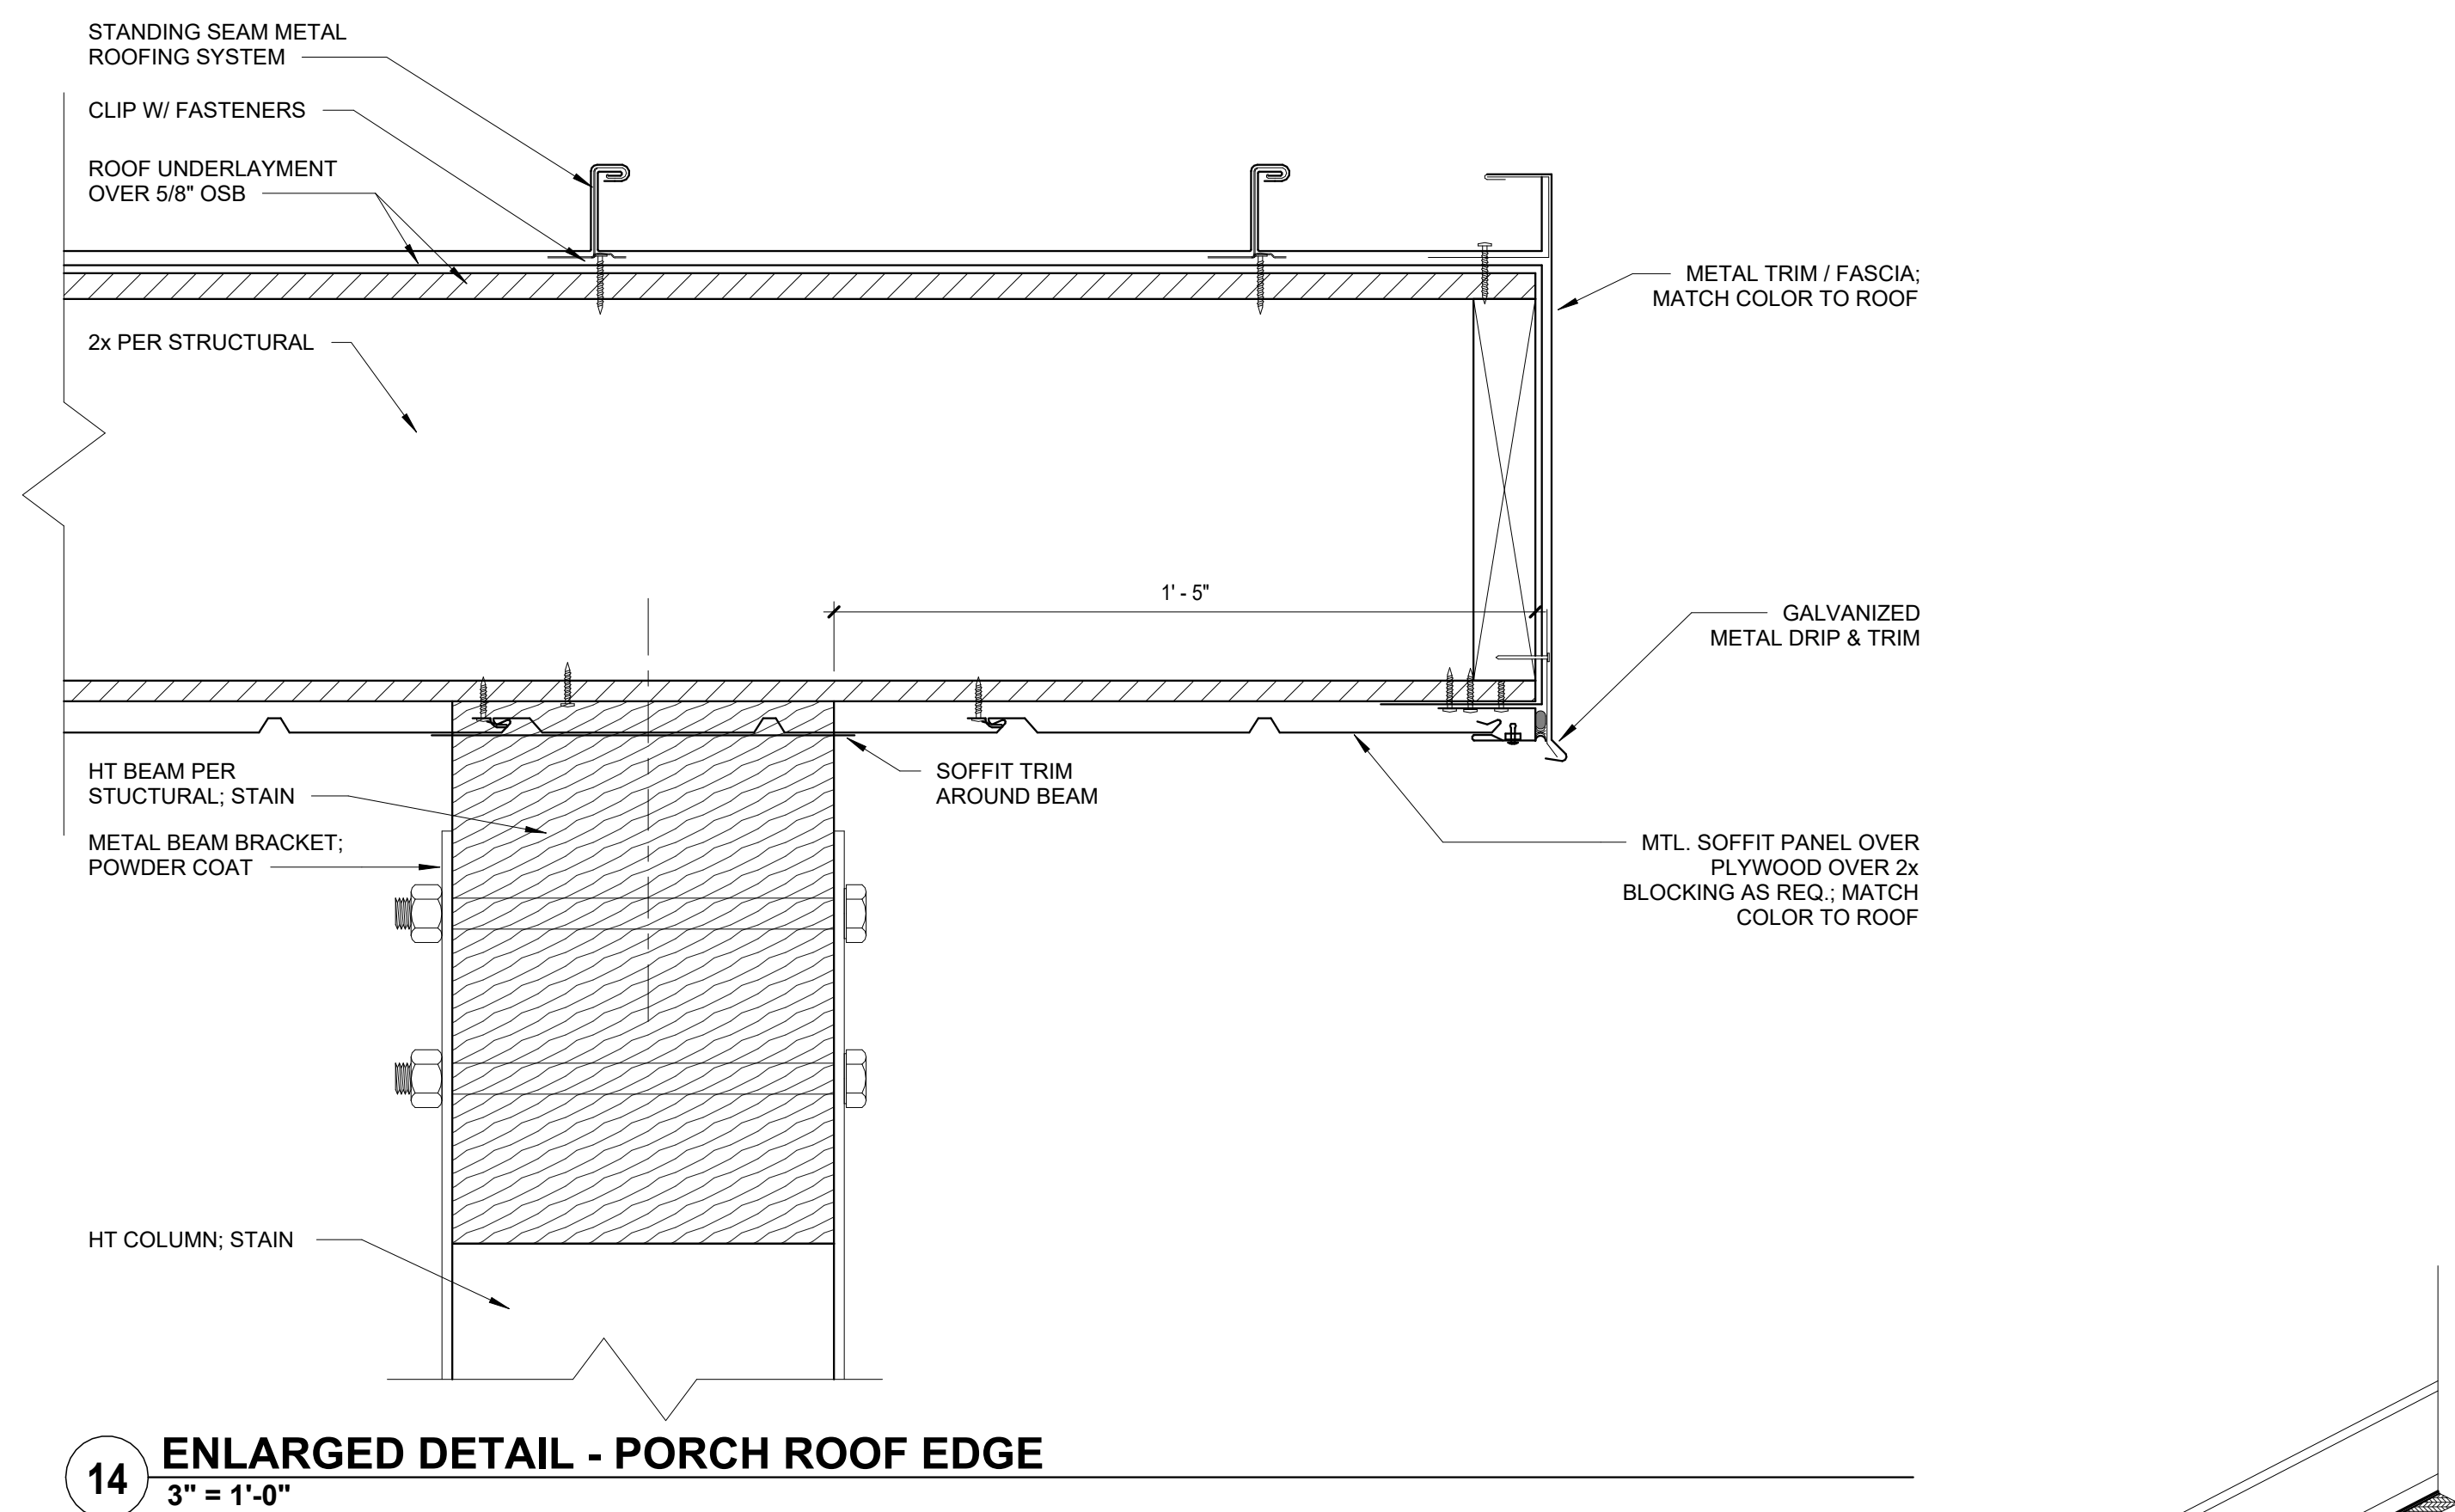

14 ENLARGED DETAIL - PORCH ROOF EDGE
3" = 1'-0"

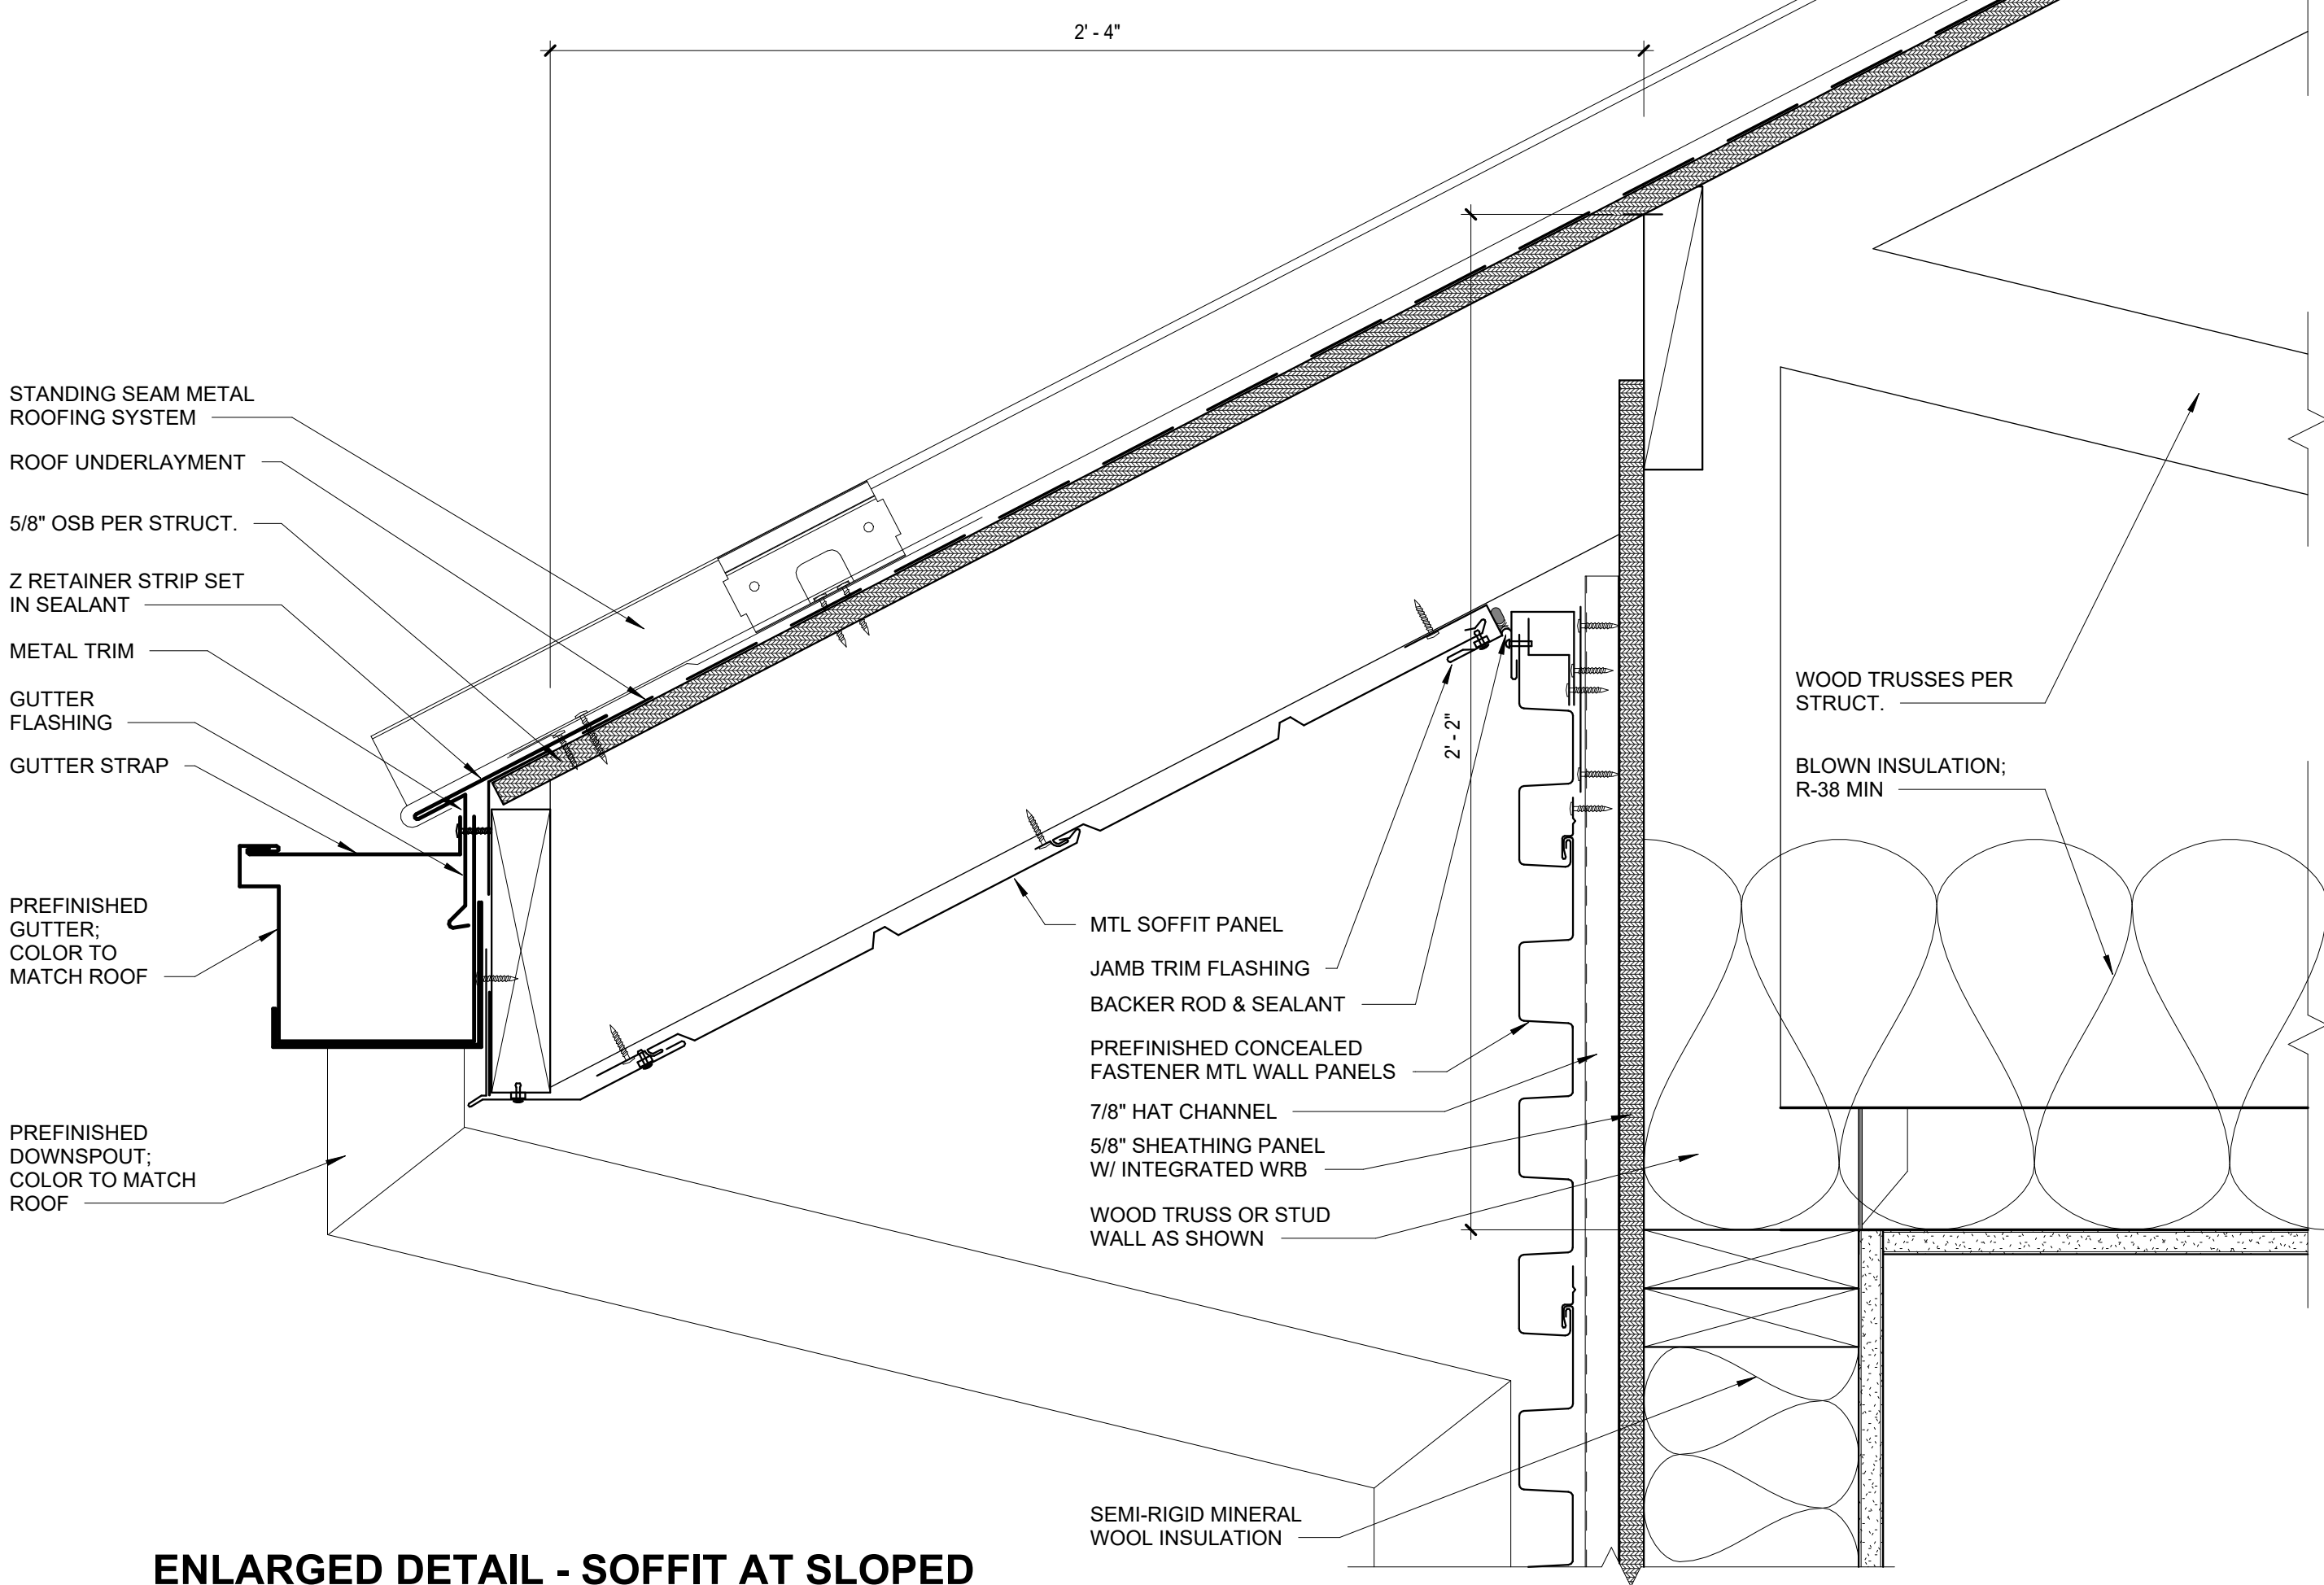


9 ENLARGED DETAIL - SOFFIT AT SLOPED ROOF
3" = 1'-0"

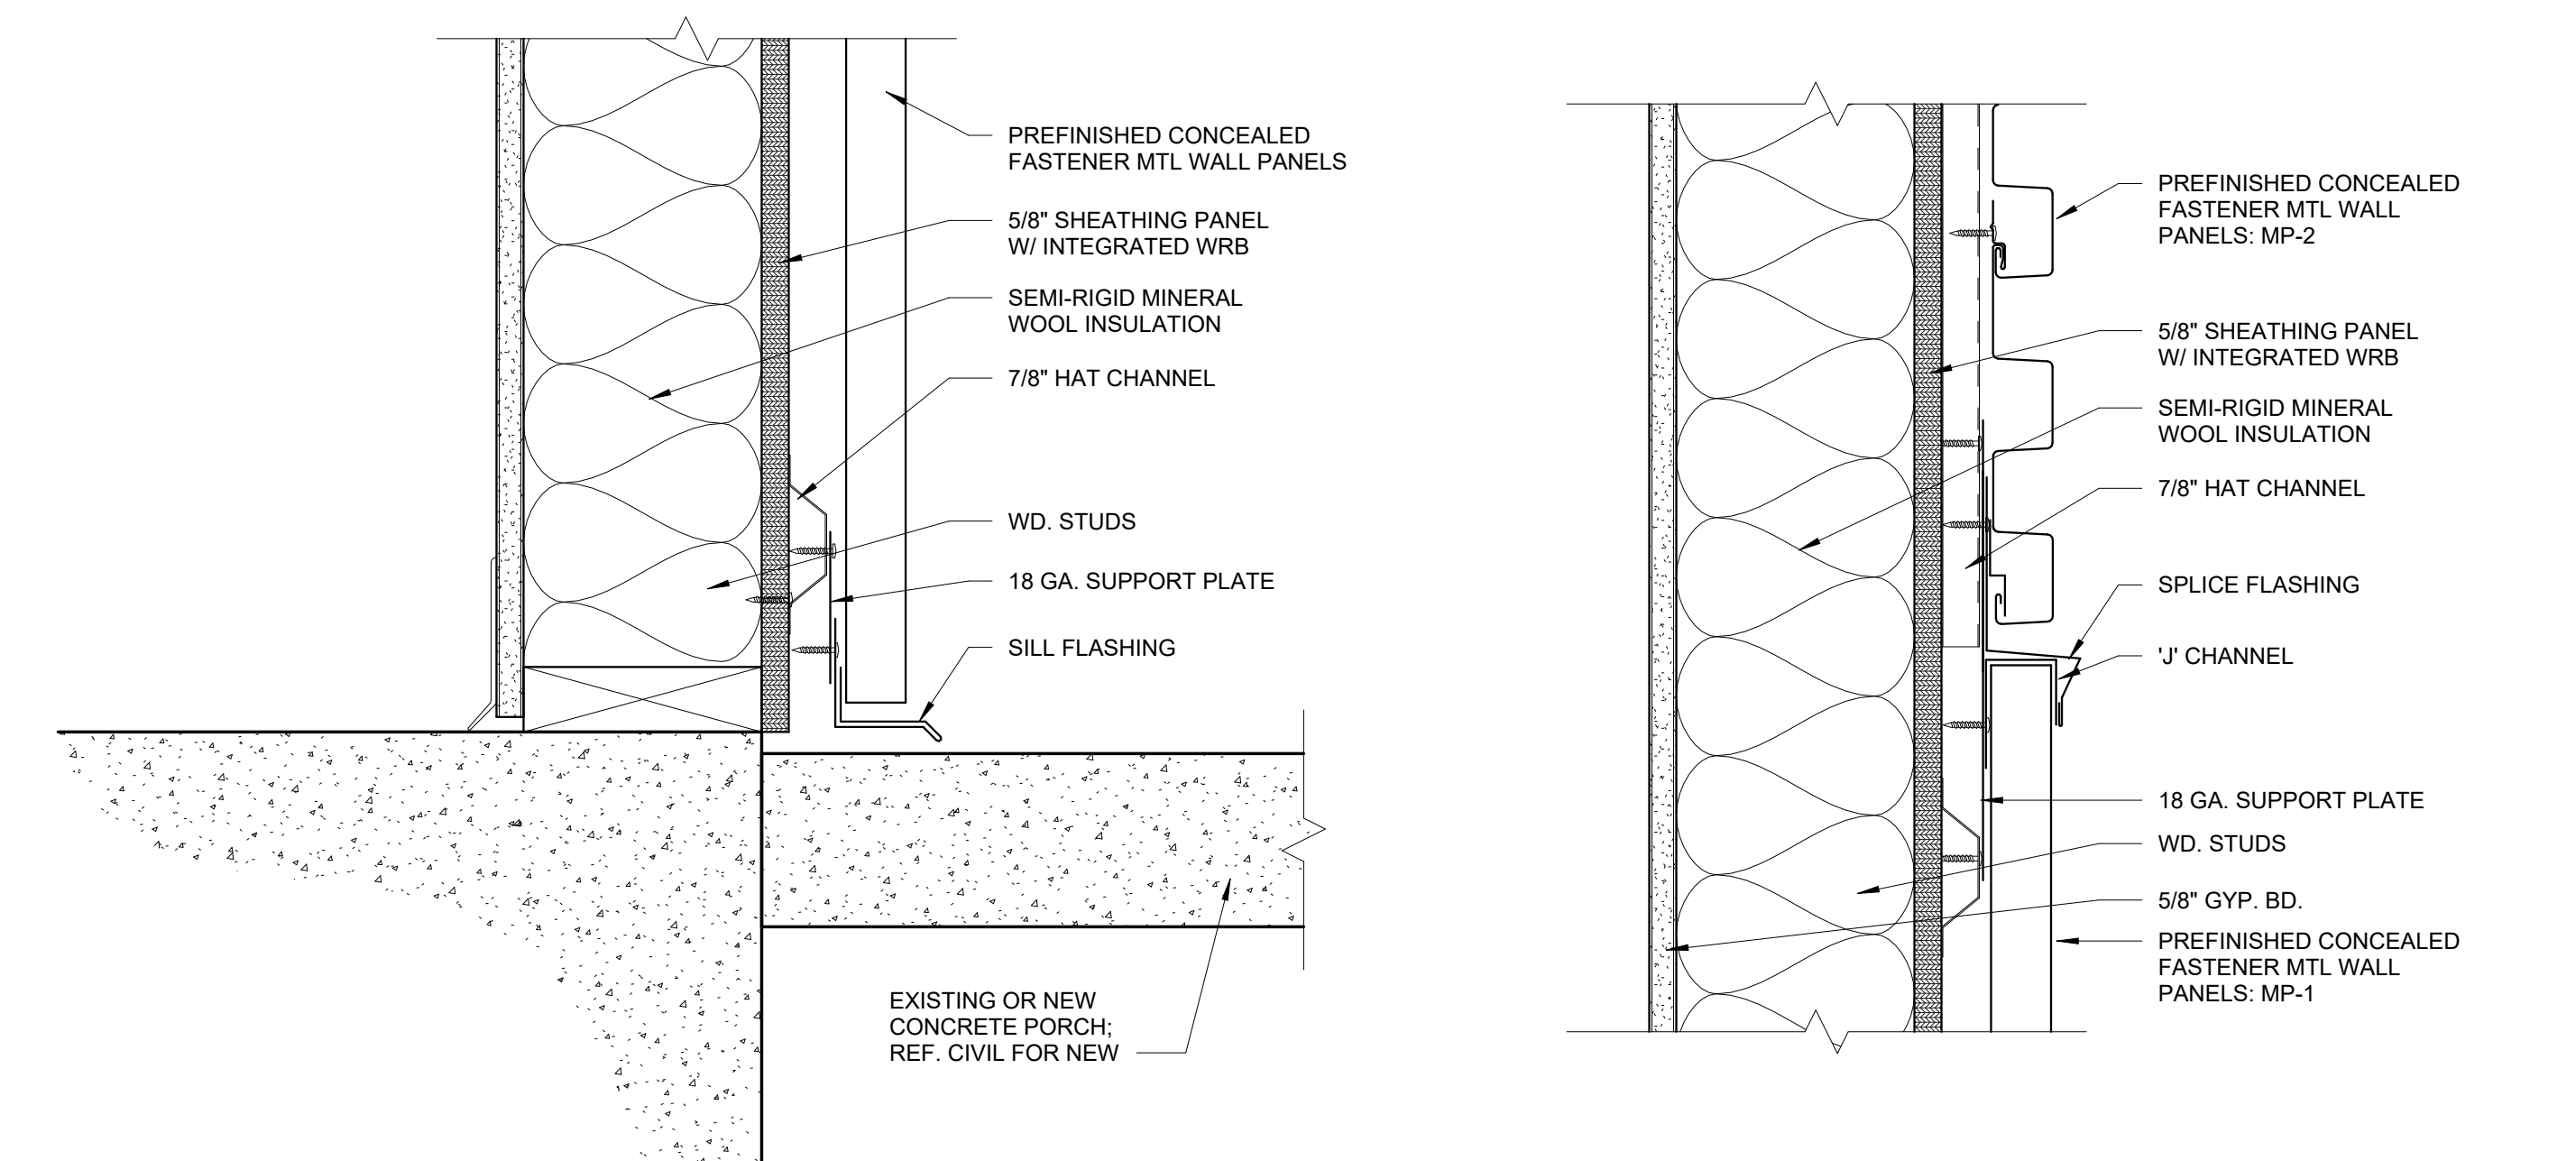


5 ENLARGED DETAIL - MP-1 BASE
3" = 1'-0"


4 ENLARGED DETAIL - MP-1 TO MP-2 SPLICE
3" = 1'-0"

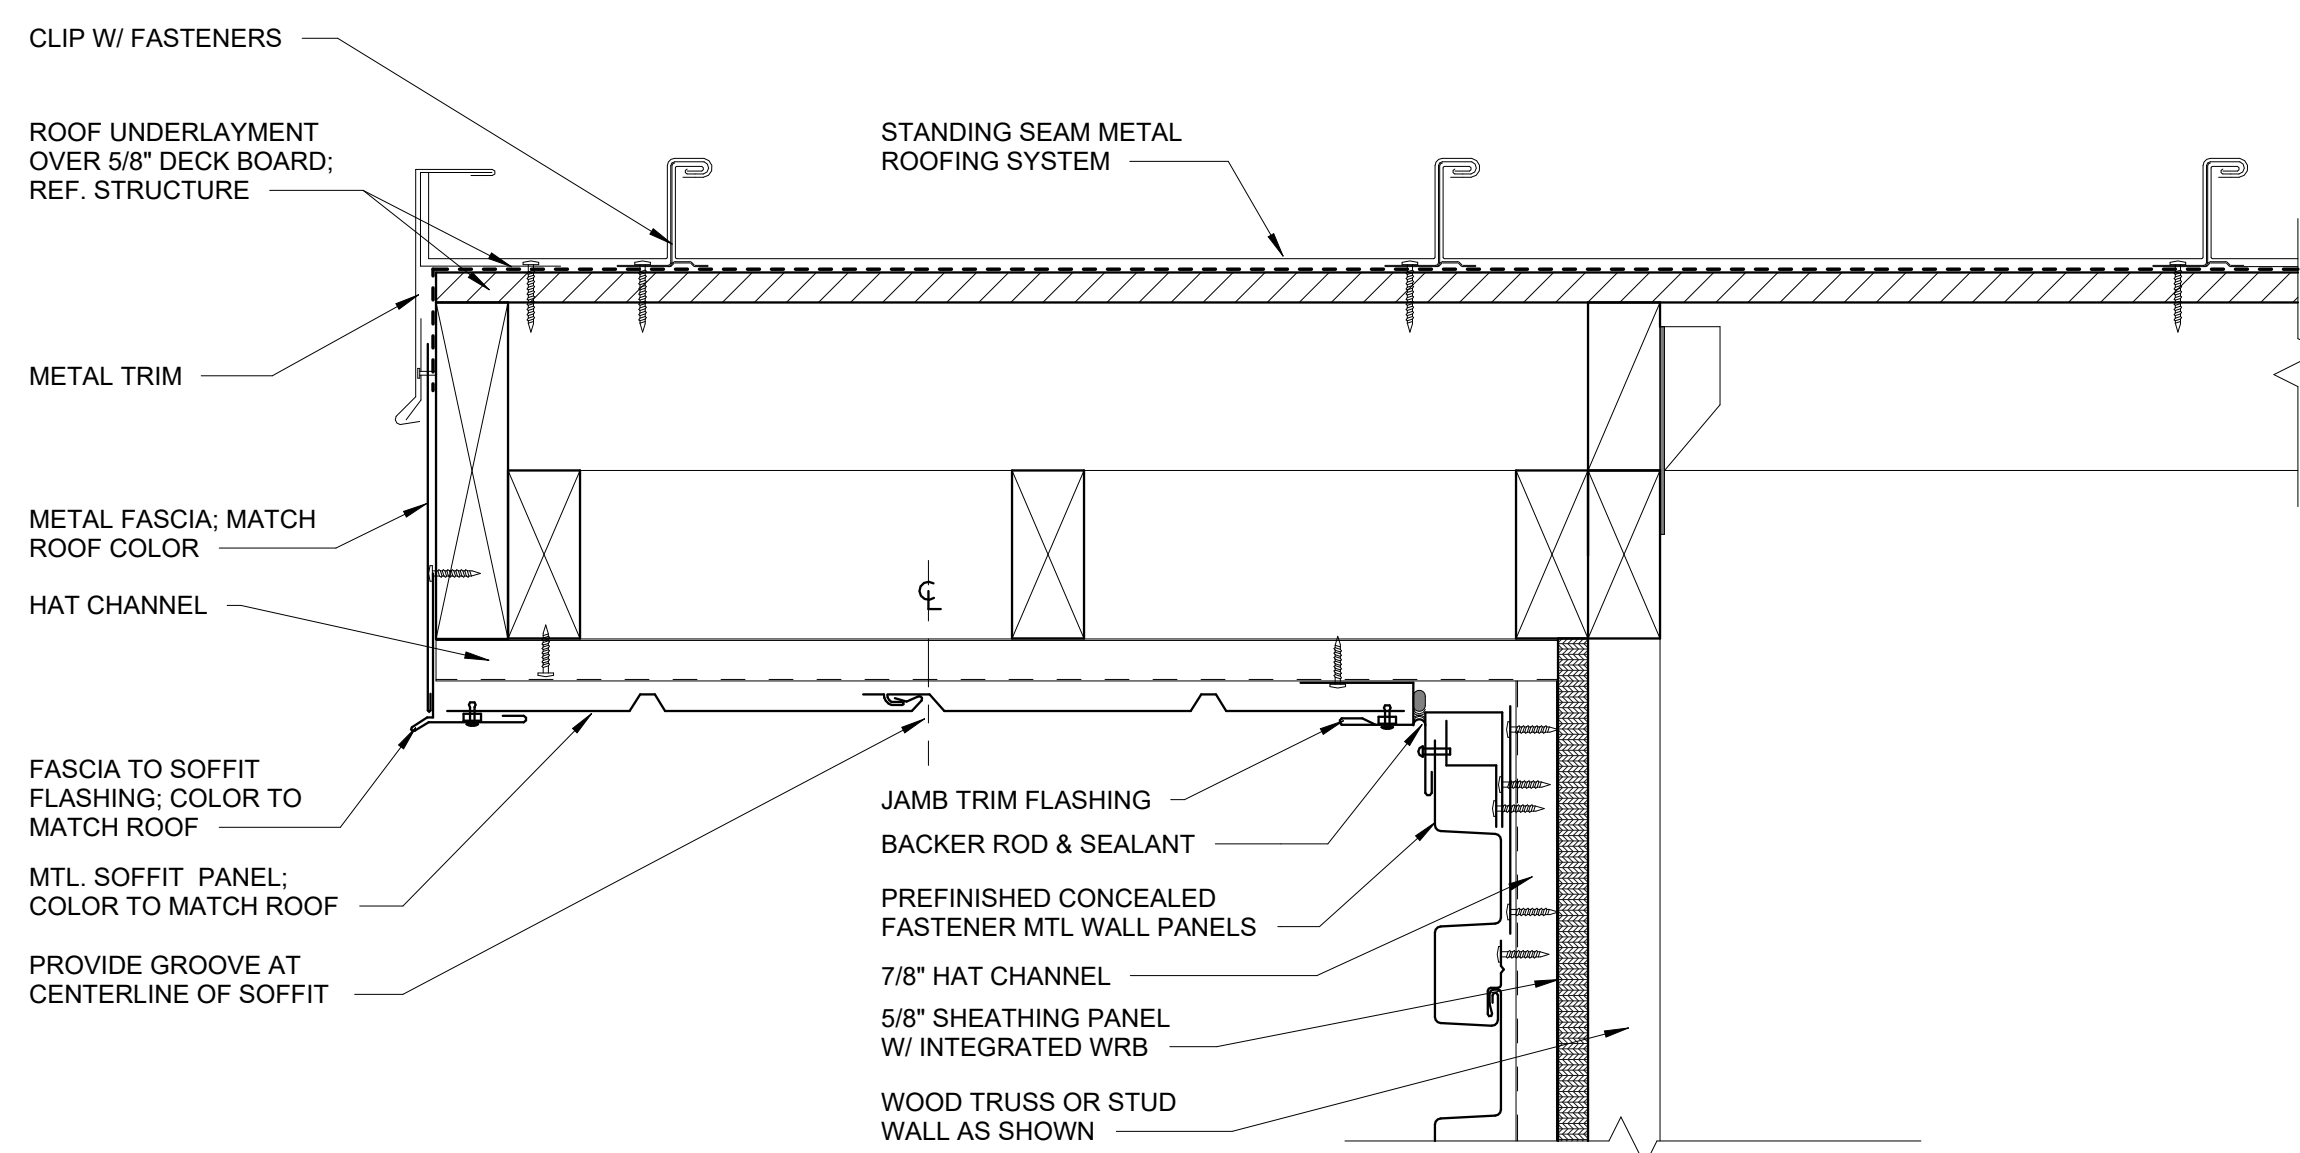


11 ENLARGED DETAIL - ROOF EDGE
3" = 1'-0"

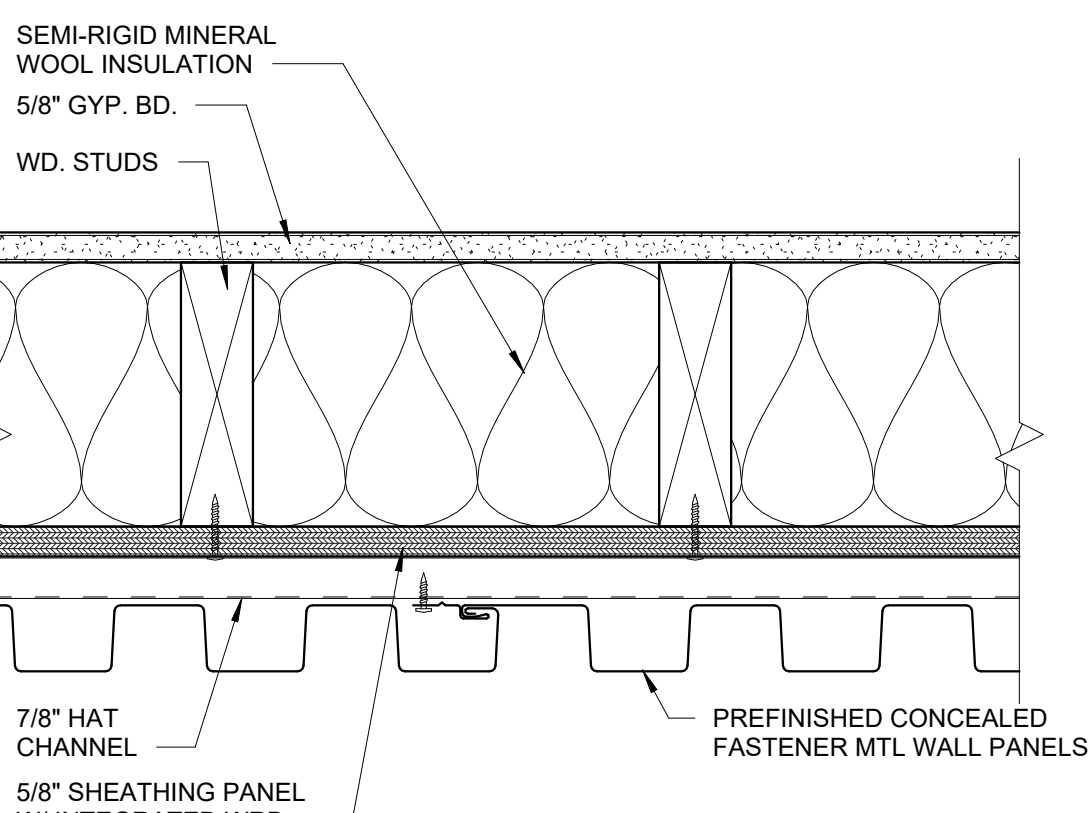


8 ENLARGED DETAIL - MP-1 TYPICAL
3" = 1'-0"

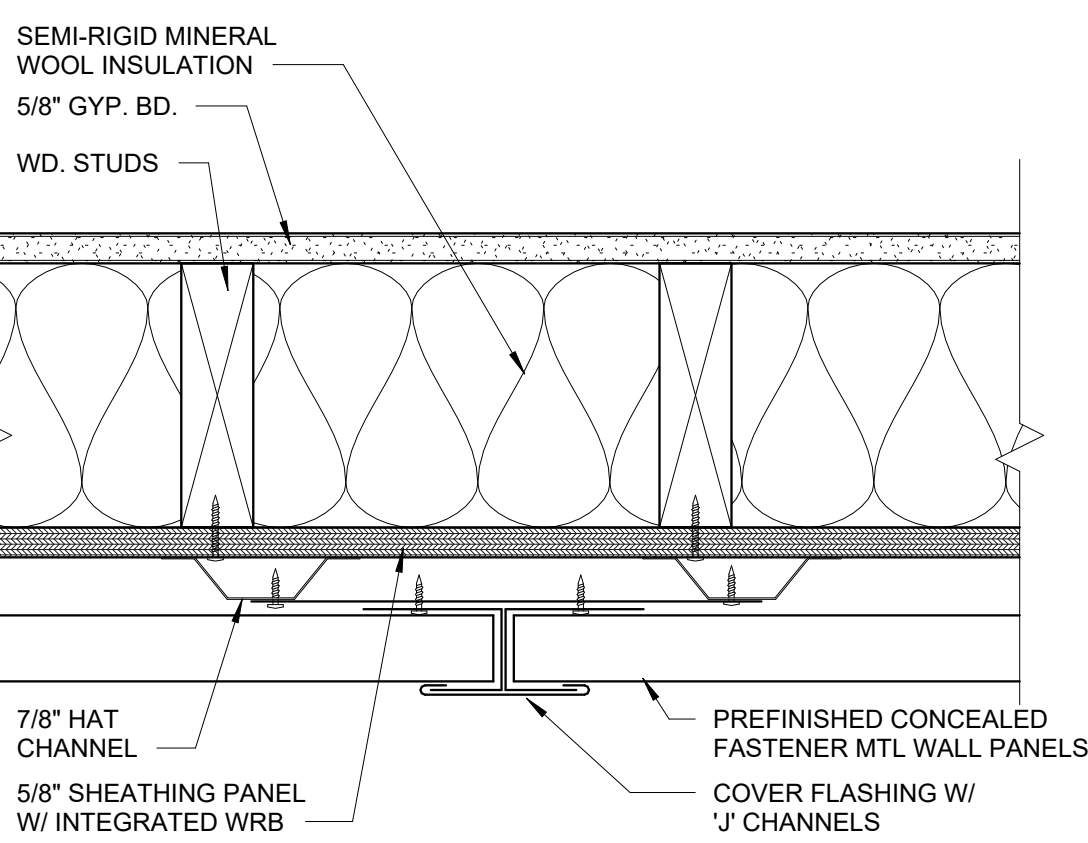


3 ENLARGED DETAIL - MP-2 SPLICE
3" = 1'-0"

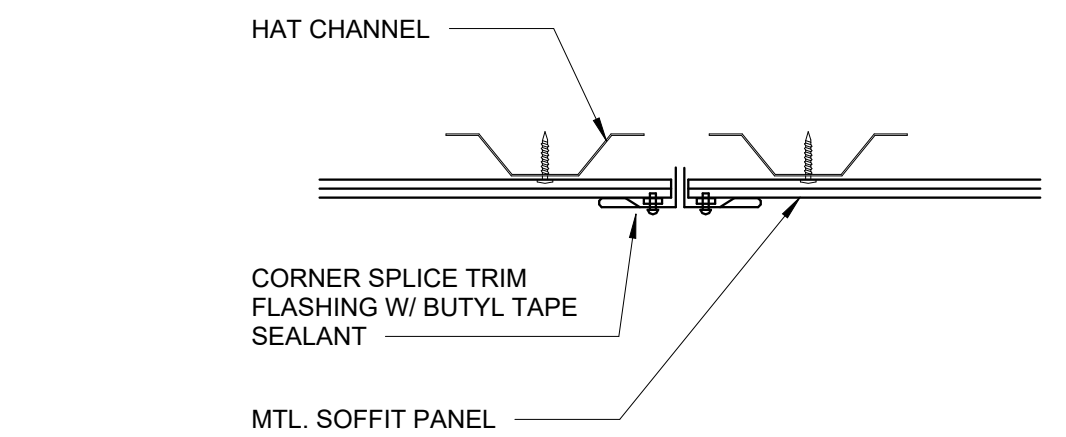


13 ENLARGED DETAIL - SOFFIT SPLICE
3" = 1'-0"

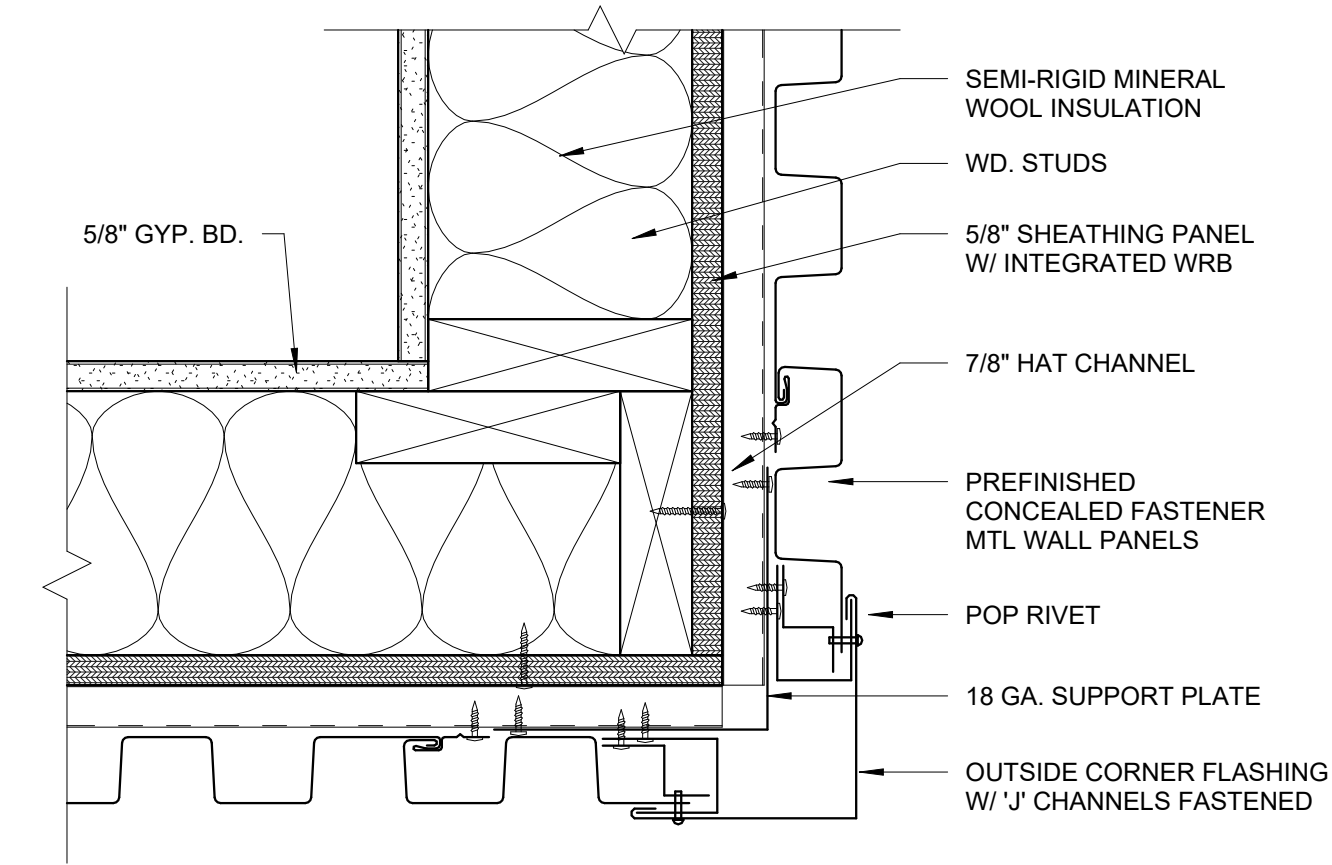


7 ENLARGED DETAIL - MP-1 OUTSIDE CORNER
3" = 1'-0"

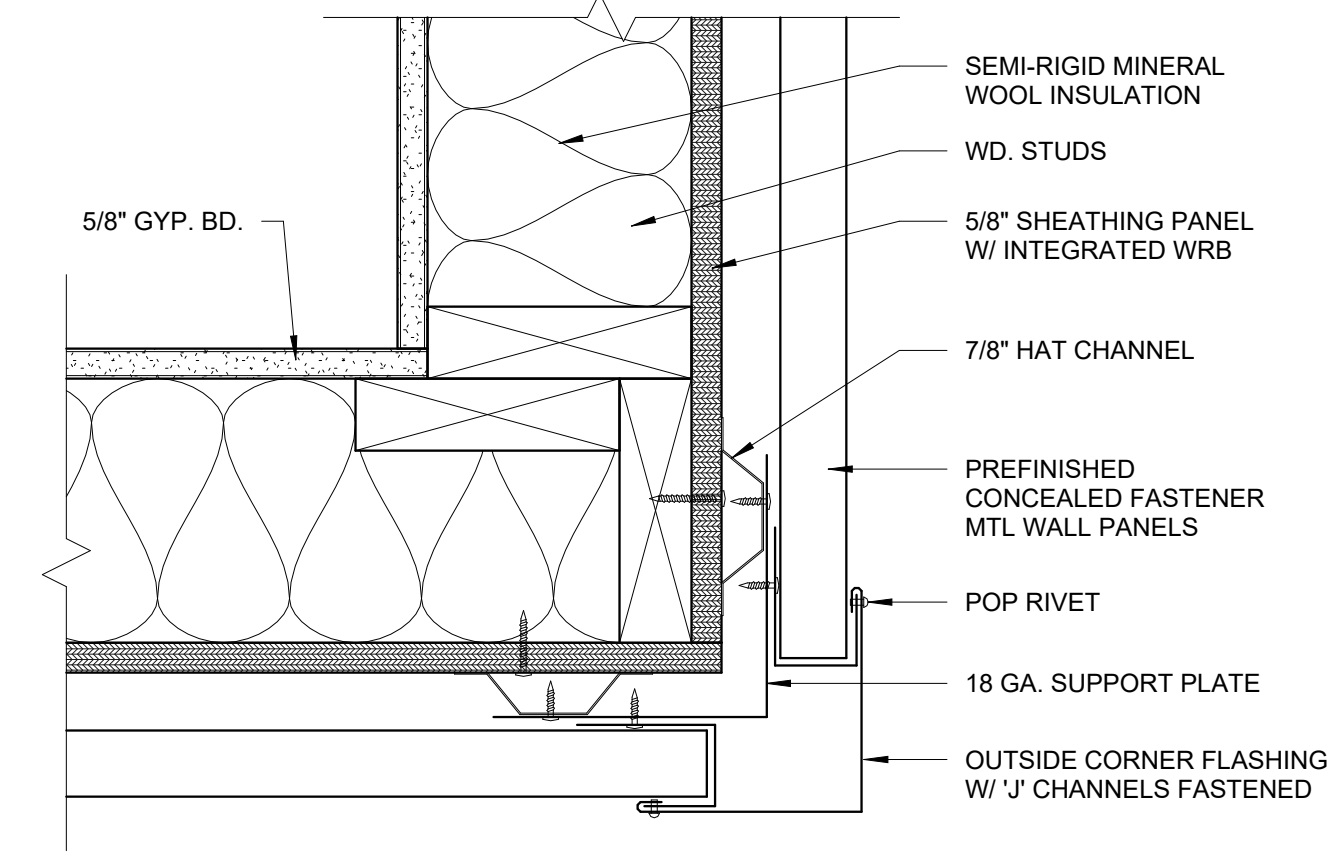


2 ENLARGED DETAIL - MP-2 OUTSIDE CORNER
3" = 1'-0"

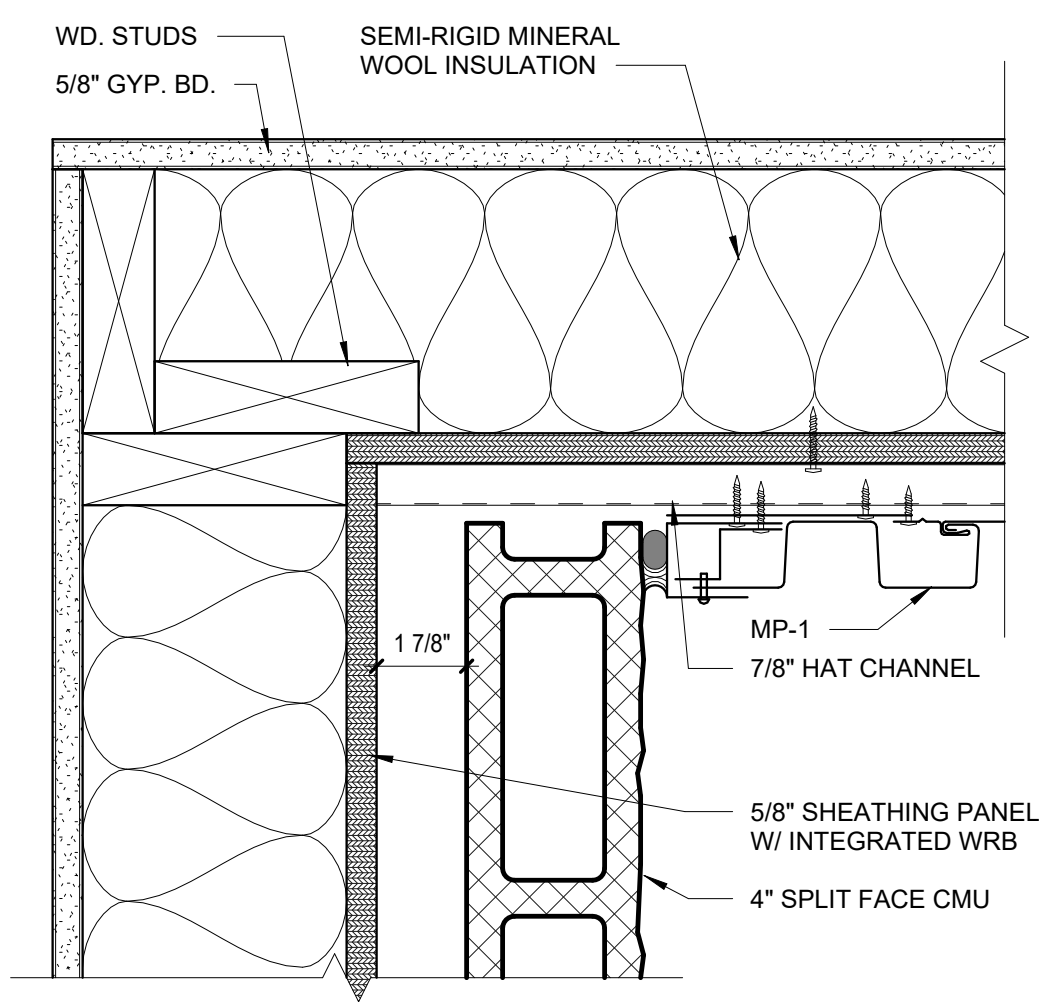


12 ENLARGED DETAIL - MP-1 TO CMU INSIDE CORNER
3" = 1'-0"

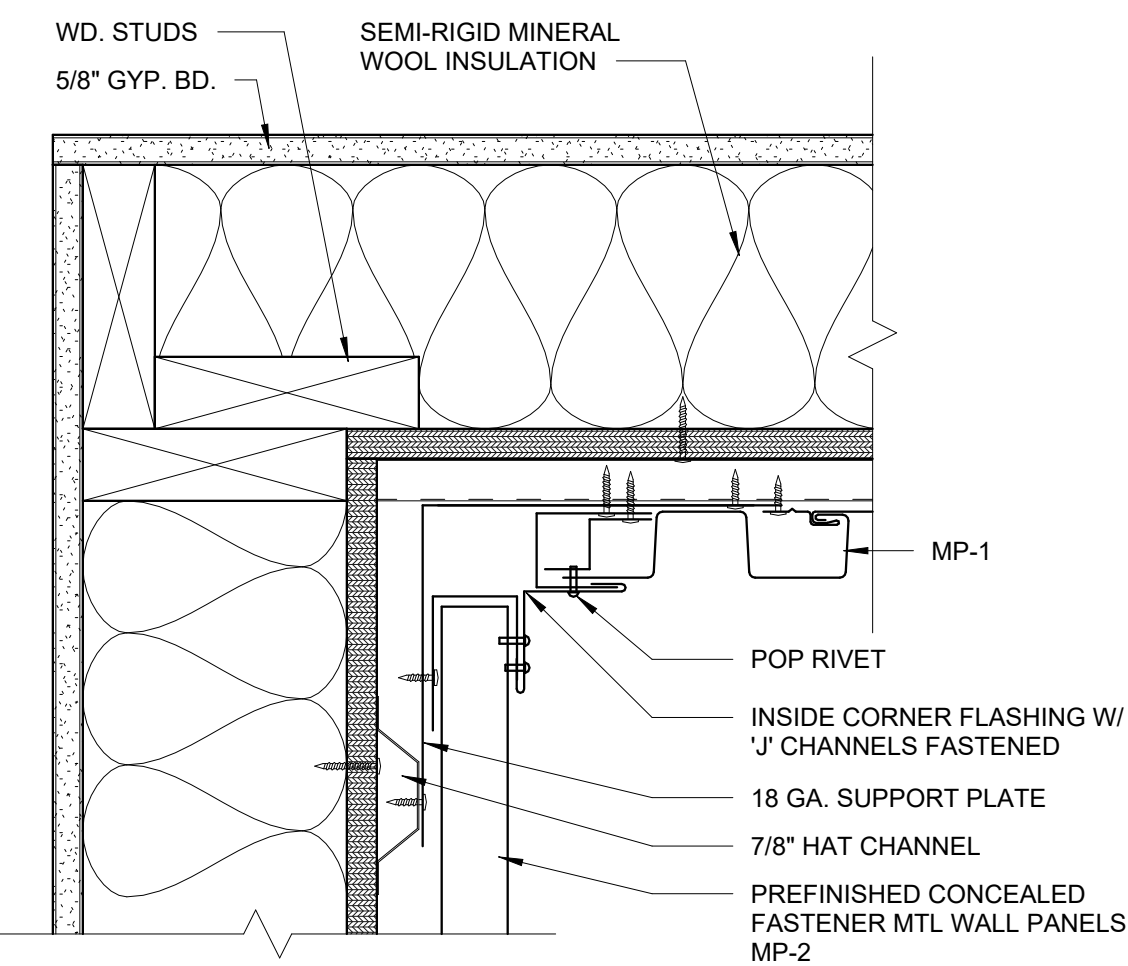

10 ENLARGED DETAIL - MP-1 TO MP-2 INSIDE CORNER
3" = 1'-0"

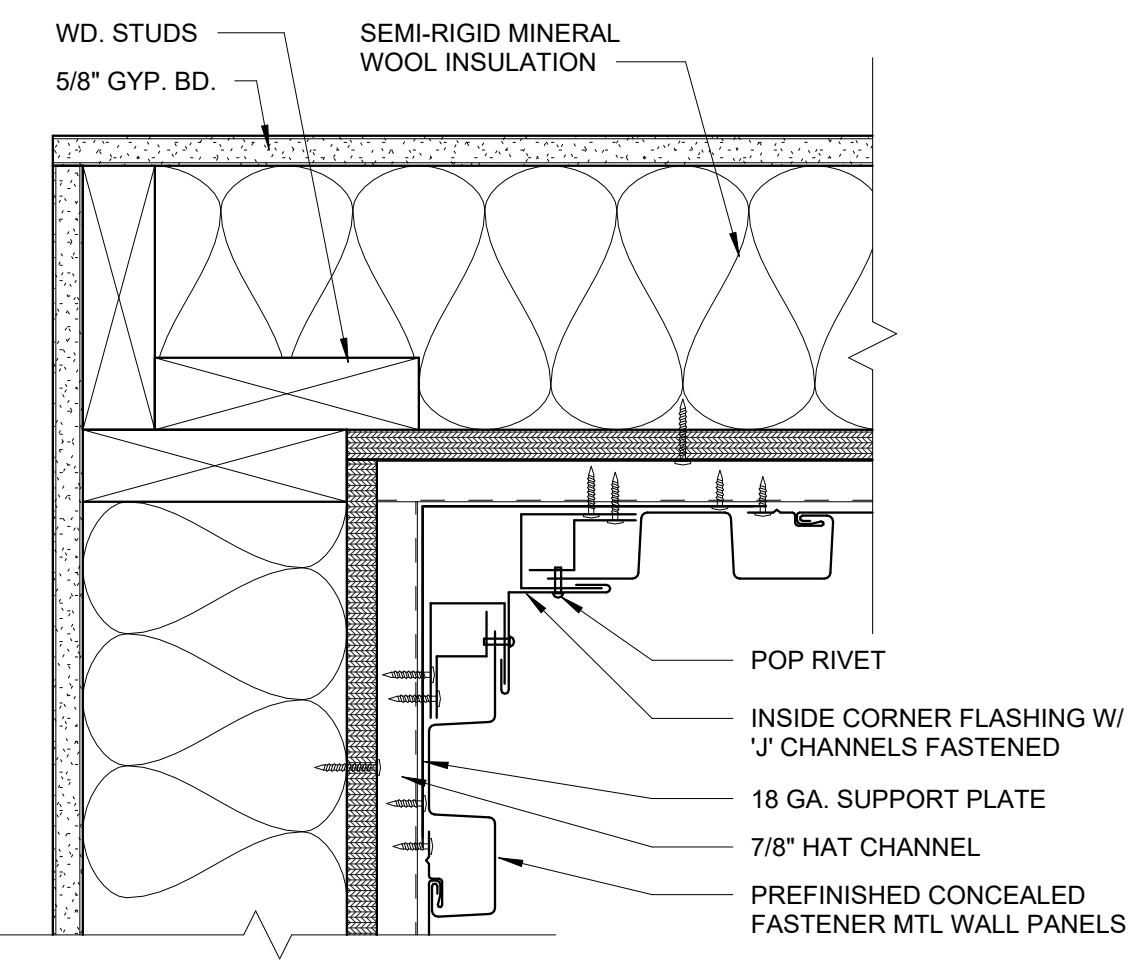

6 ENLARGED DETAIL - MP-1 INSIDE CORNER
3" = 1'-0"

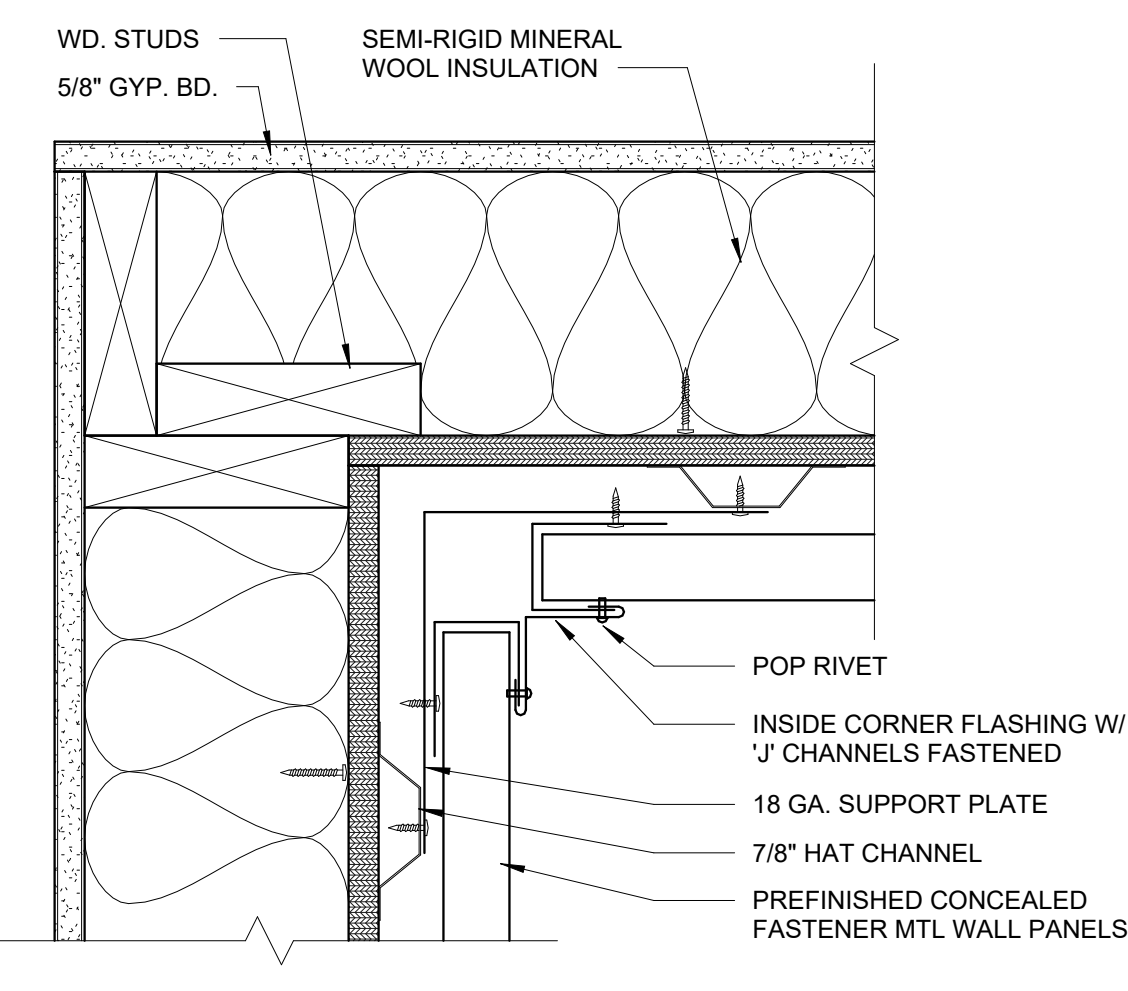

1 ENLARGED DETAIL - MP-2 INSIDE CORNER
3" = 1'-0"