



7/30/2026 2:52:29 PM Arkansas Game and Fish Commission Office 301 University Ave. Fayetteville, AR 72701-5000

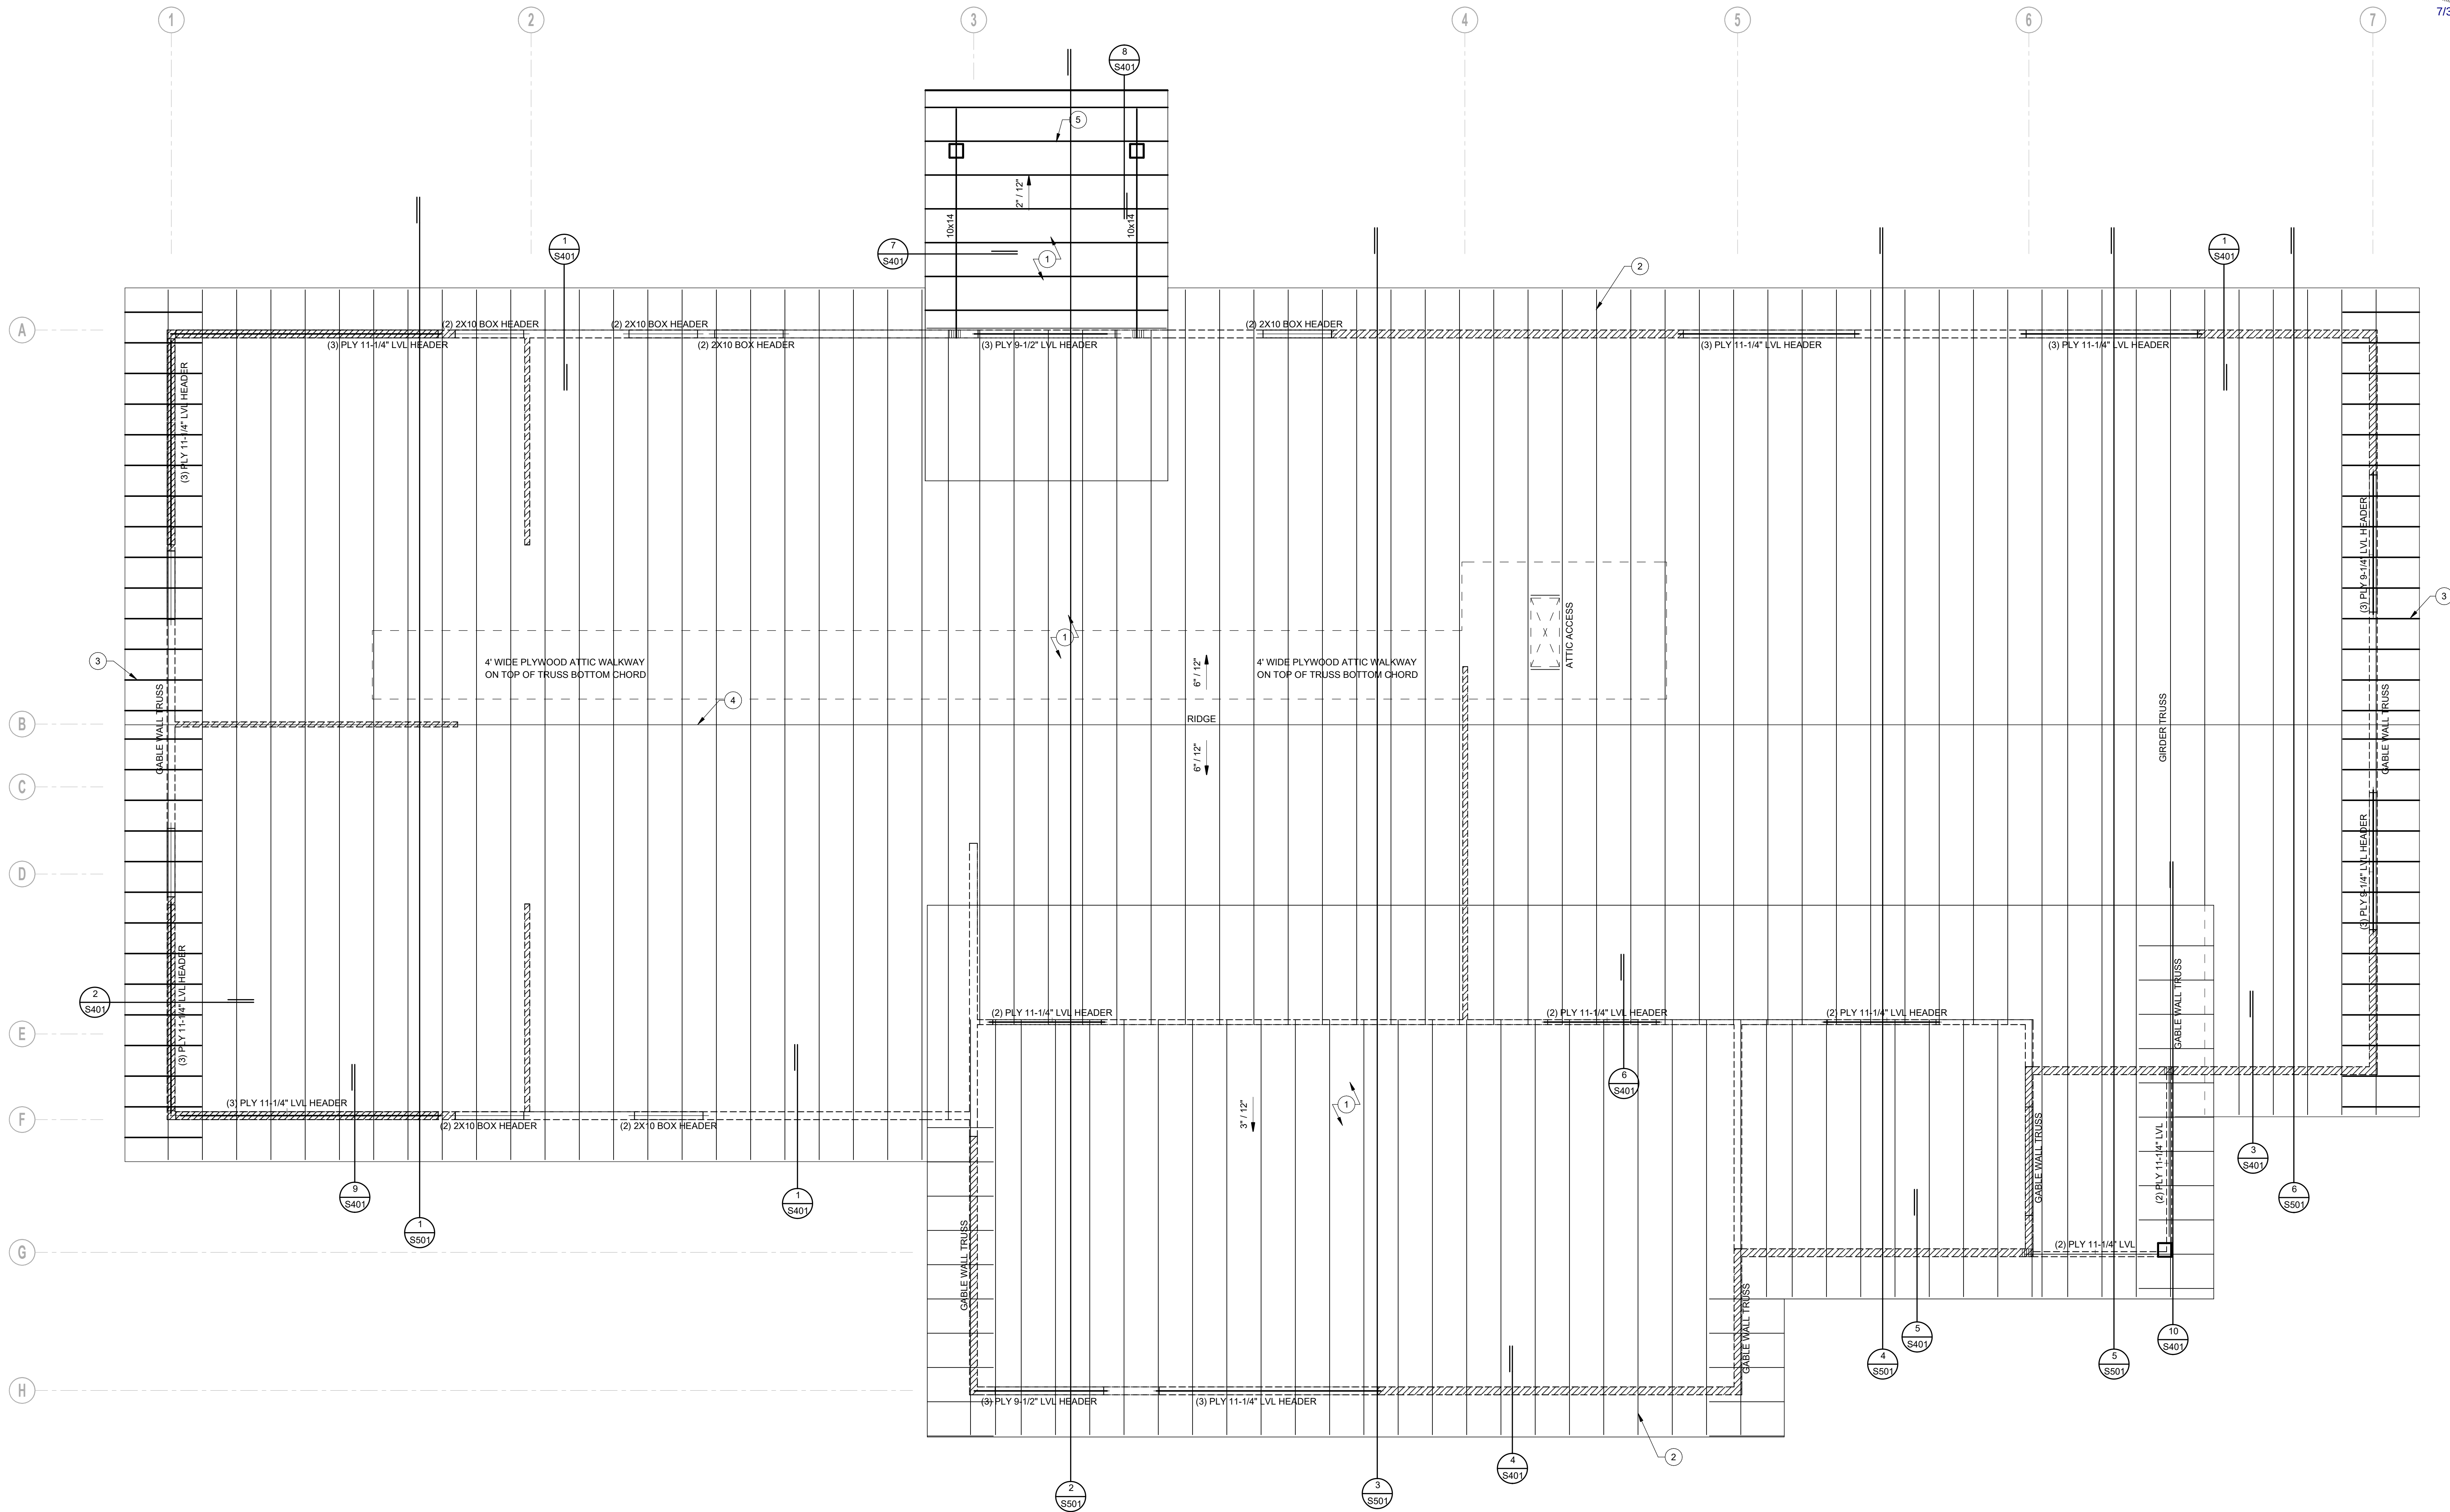

FRAMING PLAN NOTES	
#	NOTE
1	5/8" OSB ROOF DECK
2	WOOD TRUSSES @ 24" O.C. (TYP.)
3	2X4 OUTRIGGERS @ 24" O.C. (TYP.)
4	2X4 BLOCKING @ RIDGE (TYP.) HOLD BACK ROOF SHEATHING FOR RIDGE VENT (SEE ARCH)
5	2X10 @ 24" O.C.

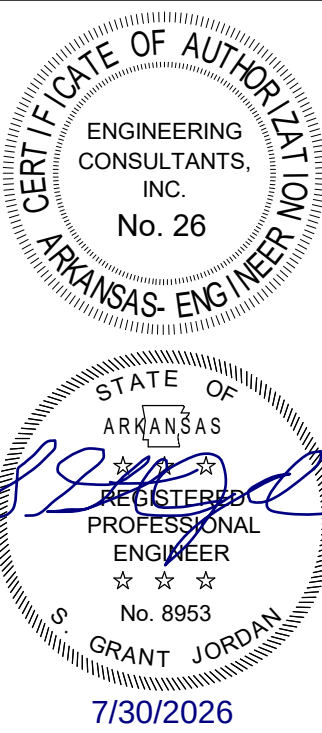

WDD
ARCHITECTS

ECI
401 West Capitol Avenue, Suite 300
Little Rock, Arkansas 72201-3401
Phone No. (501) 375-3752
ECI JOB# 25-065

ARKANSAS GAME AND FISH COMMISSION
JONESBORO FIELD OFFICE RECONSTRUCTION
600 EAST LAWSON RD
JONESBORO AR 72404

FRAMING PLAN

NO.	DATE	DESCRIPTION
-----	------	-------------

25-065

07.30.2026

CD SET

ISSUE

S301