


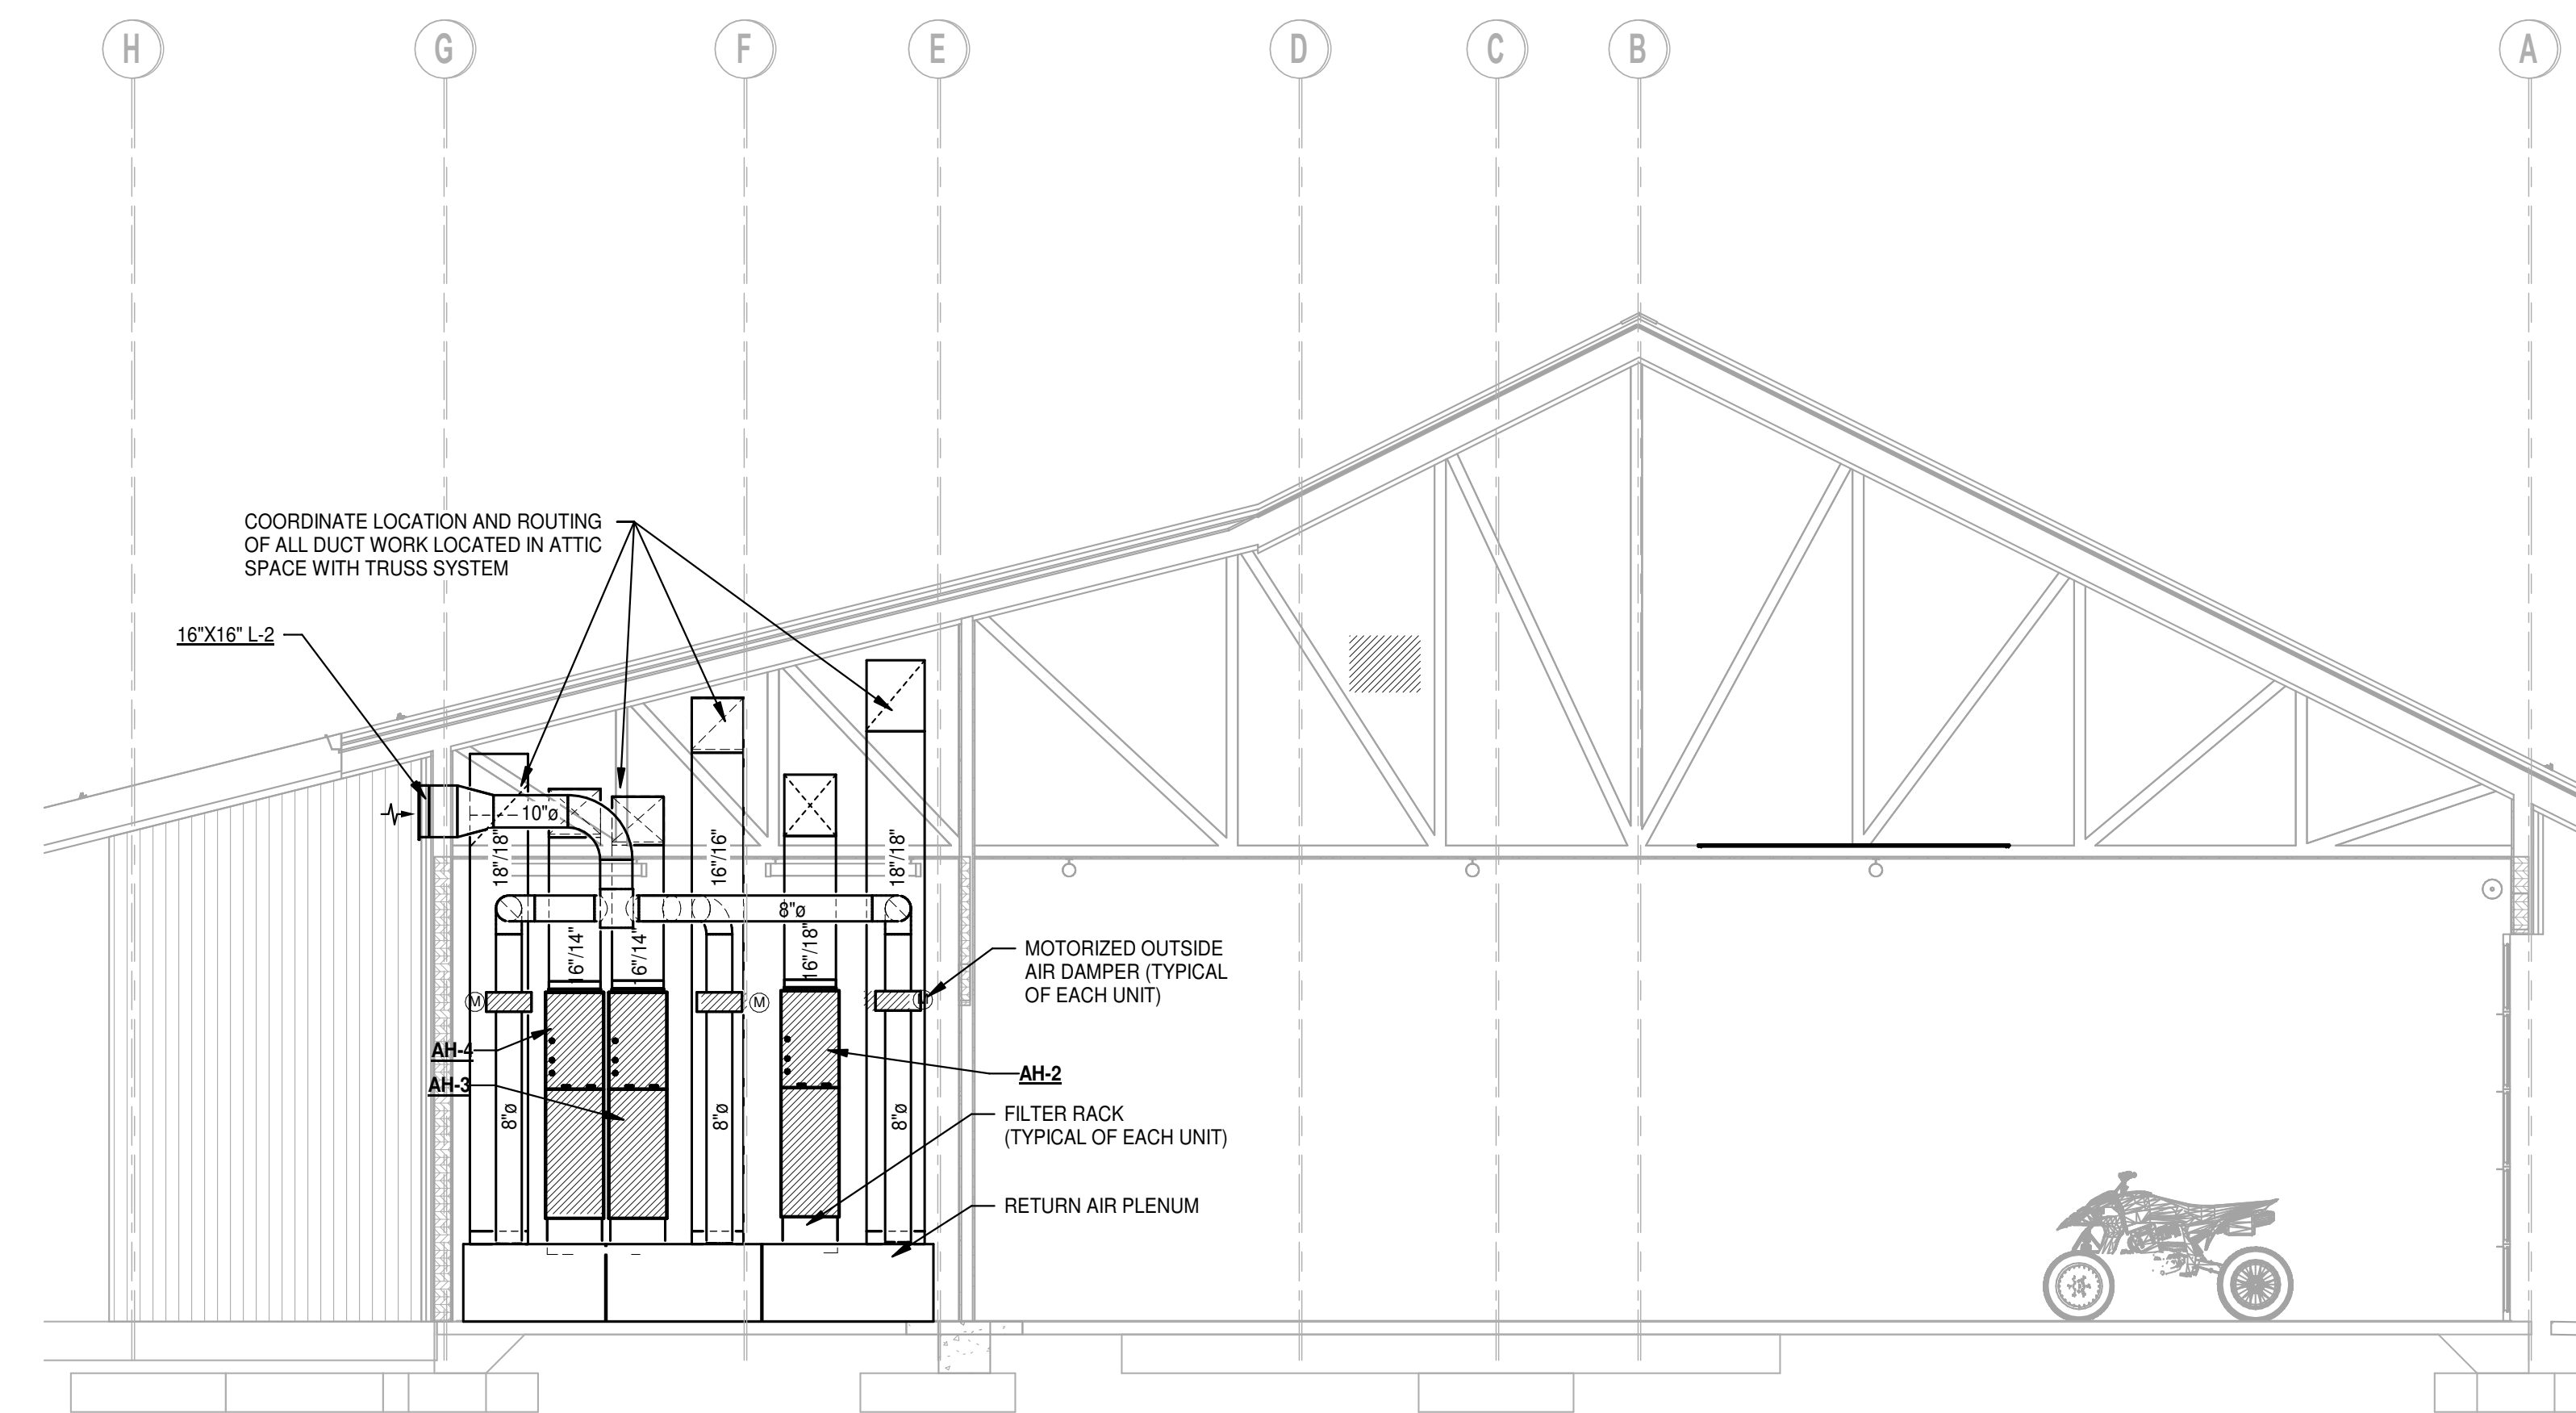



STATE OF
ARKANSAS
REGISTER OF
PROFESSIONAL
ENGINEER
No. 11043
MARCUS D. CATHEY

CORPORATE REGISTRATION
PETTIT & PETTIT
CONSULTING
ENGINEERS,
INC.
No. 78
ARKANSAS ENGINEER
© 2026
PETTIT & PETTIT