


DEMOLITION KEYED NOTES
 ① DEMOLISH ALL EXISTING DISCONNECT, CONDUIT, AND WIRE ASSOCIATED WITH THE UNIT.



UAPB L.A. DAVIS STUDENT UNION
 1200 UNIVERSITY DR, PINE BLUFF AR, 71601

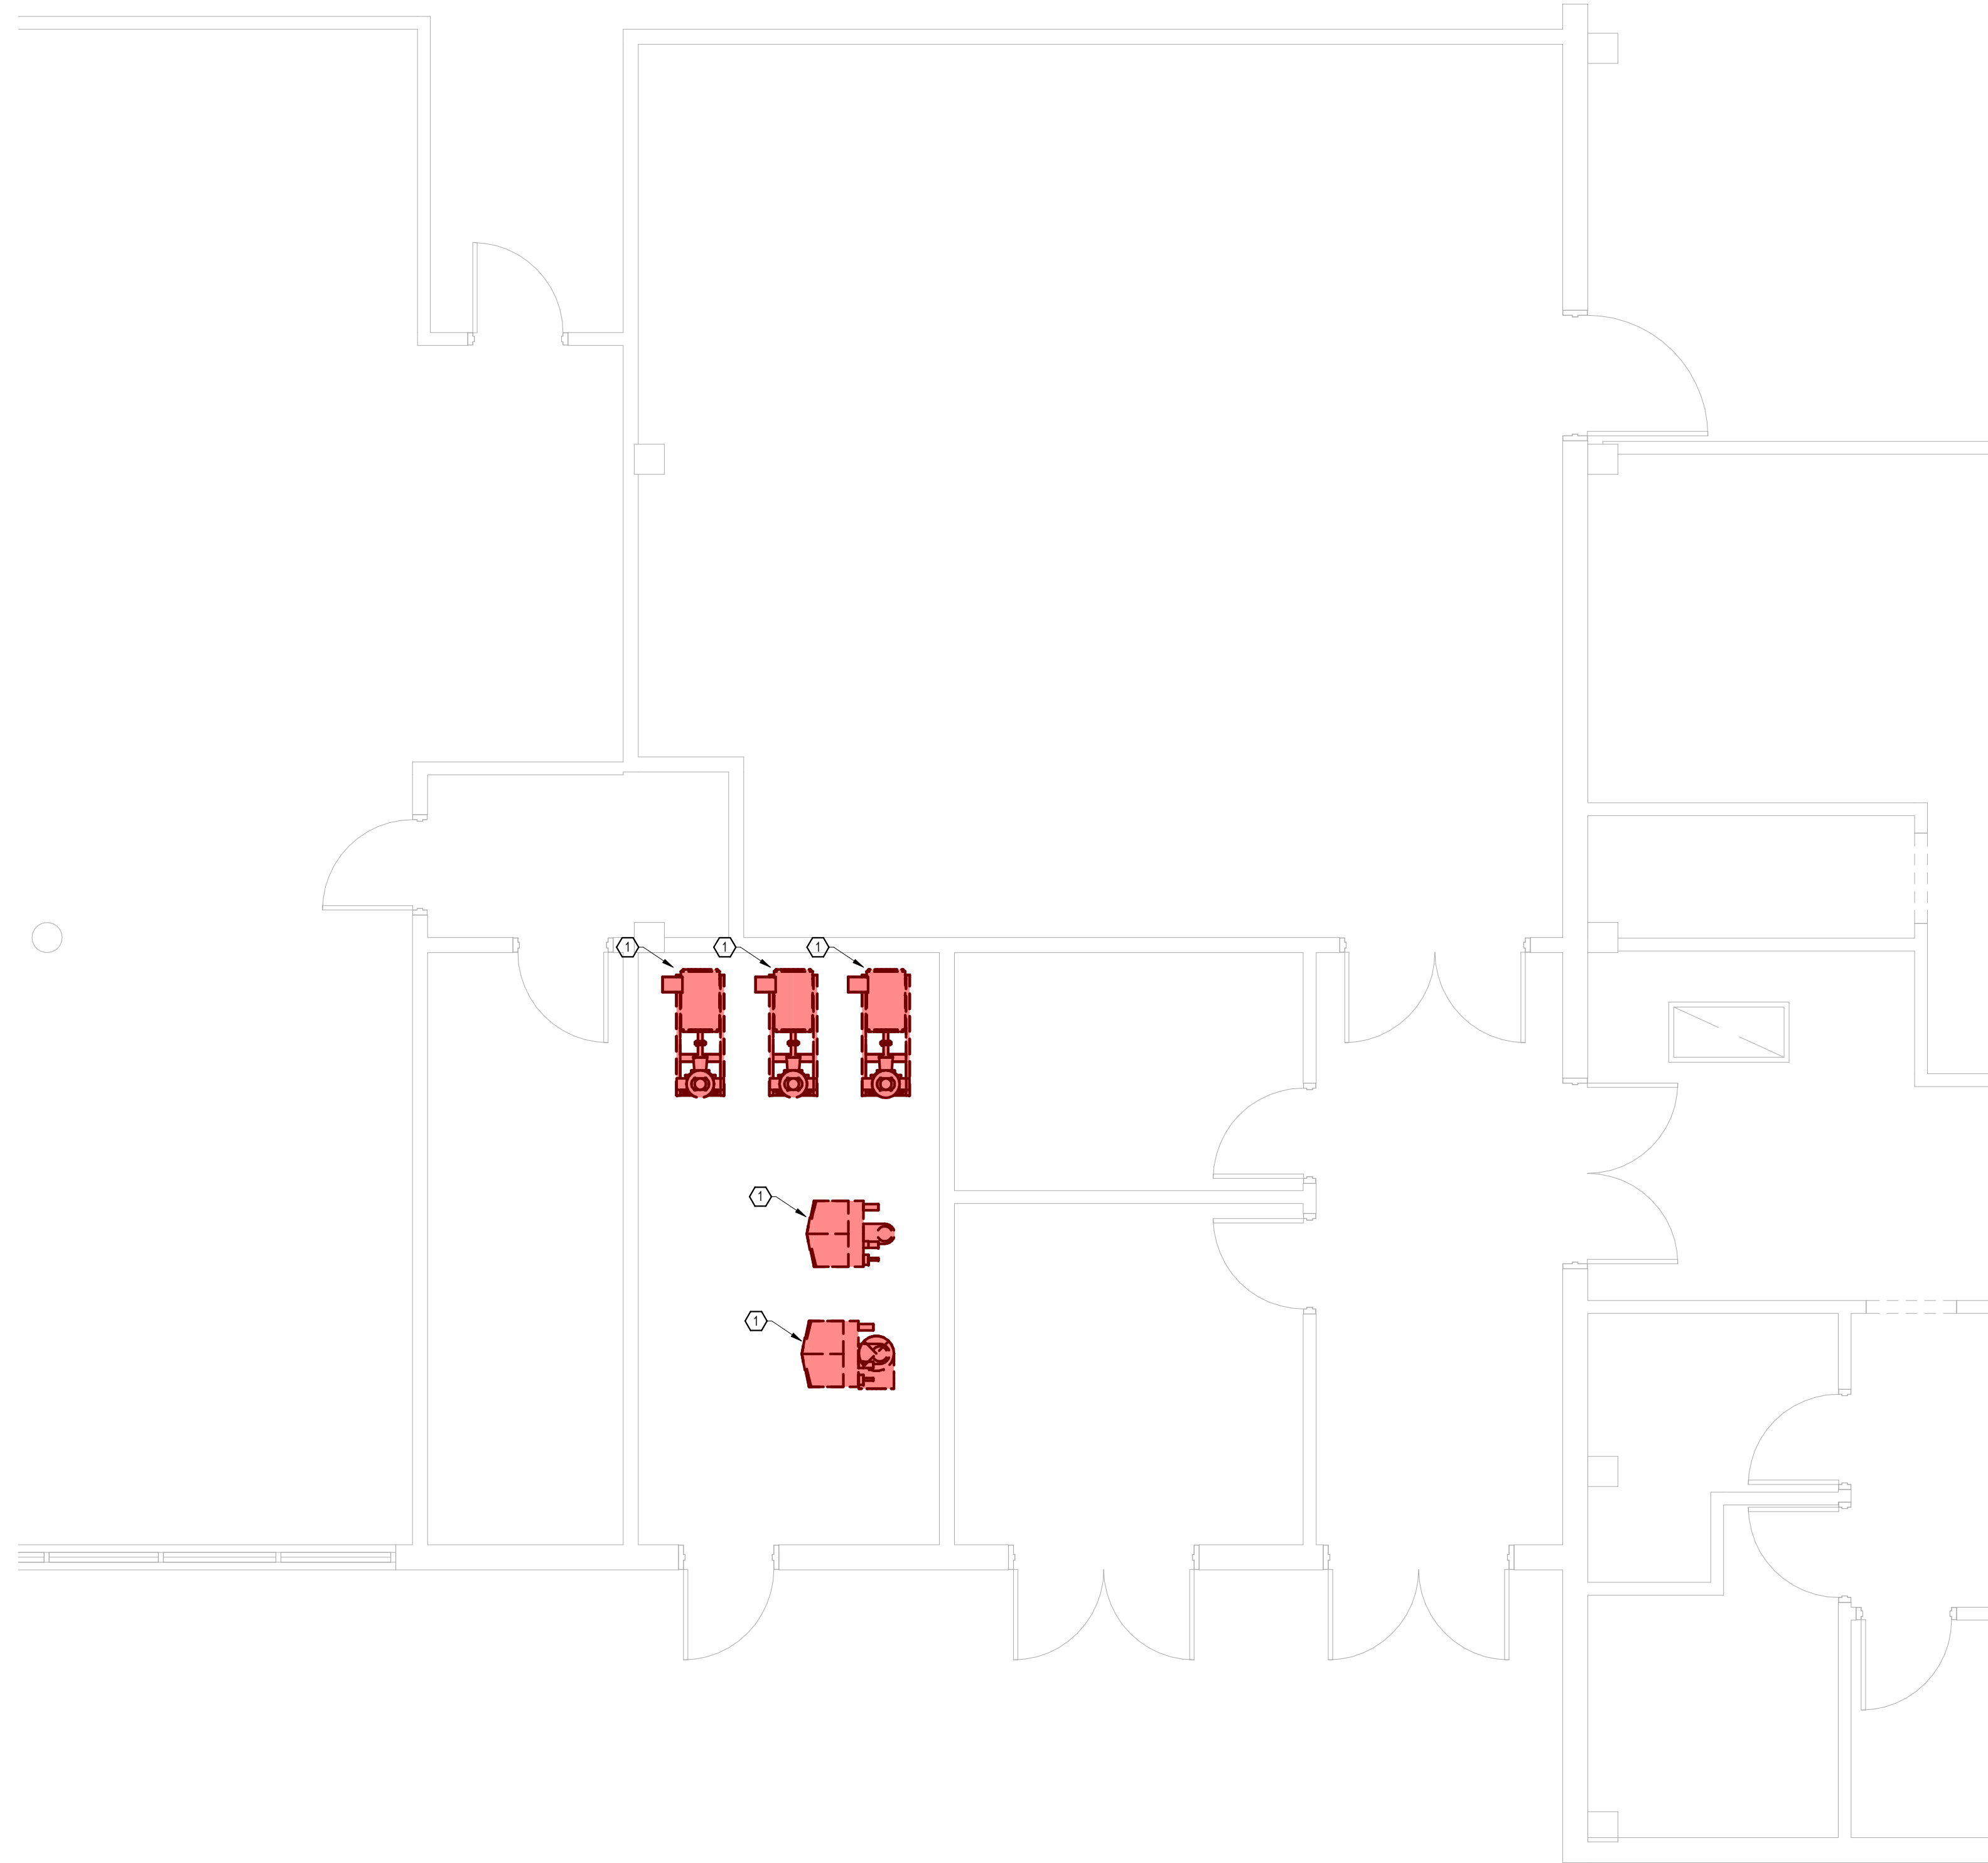

① FIRST FLOOR DEMOLITION PLAN - POWER
 1/4" = 1'-0"

REVISIONS:

No.	Description	Date

CONSTRUCTION DOCUMENTS

ISSUE DATE: 03-18-25

PROJECT NUMBER: 24-113

SHEET TITLE:
 FIRST FLOOR DEMOLITION PLAN - POWER

SHEET NUMBER:

E101

