


PERMIT SET

**HVAC GENERAL DEMOLITION NOTES**

1. ALL LIGHTER SOLID LINES REPRESENT PIPING, DUCTWORK, EQUIPMENT, ETC. TO REMAIN.
2. ALL DARKER DASHED LINES REPRESENT PIPING, DUCTWORK, EQUIPMENT, ETC. TO BE REMOVED.
3. FIELD VERIFY EXACT SIZE AND LOCATION OF ALL EXISTING ITEMS SHOWN ON THIS PLAN THAT ARE TO BE CONNECTED TO.
4. SEE ARCHITECTURAL PLANS FOR REMOVAL AND REPLACEMENT OF CEILINGS.

**HVAC DEMOLITION KEYED NOTES**

- 1] EXISTING KITCHEN HOOD AND ASSOCIATED ROOM MAKE-UP AIR DEVICES TO REMAIN IN PLACE AND BE RE-USED.
- 2] EXISTING DUCTWORK TO BE DEMOLISHED, EXISTING AIR DEVICES TO BE RELOCATED WITHIN THIS SPACE AND RE-USED.
- 3] EXISTING DUCTWORK AND AIR DEVICES TO BE DEMOLISHED COMPLETELY.
- 4] EXISTING BOILER FLUE TO ROOF TO BE DEMOLISHED.
- 5] EXISTING WATER HEATER FLUE TO ROOF TO BE DEMOLISHED.
- 6] EXISTING DUCTWORK TO REMAIN IN PLACE AND BE RE-USED. EXISTING AIR DEVICES TO BE DEMOLISHED AND REPLACED. CLEAN DUCTWORK THOROUGHLY.
- 7] EXISTING RETURN AIR DUCTWORK AND AIR DEVICES TO REMAIN IN PLACE AND BE CAPPED ABOVE CEILING.
- 8] EXISTING HVAC PIPING ON THIS LEVEL TO BE DEMOLISHED COMPLETELY (TYPICAL).
- 9] EXISTING THERMOSTATS ON THIS LEVEL TO BE DEMOLISHED COMPLETELY.

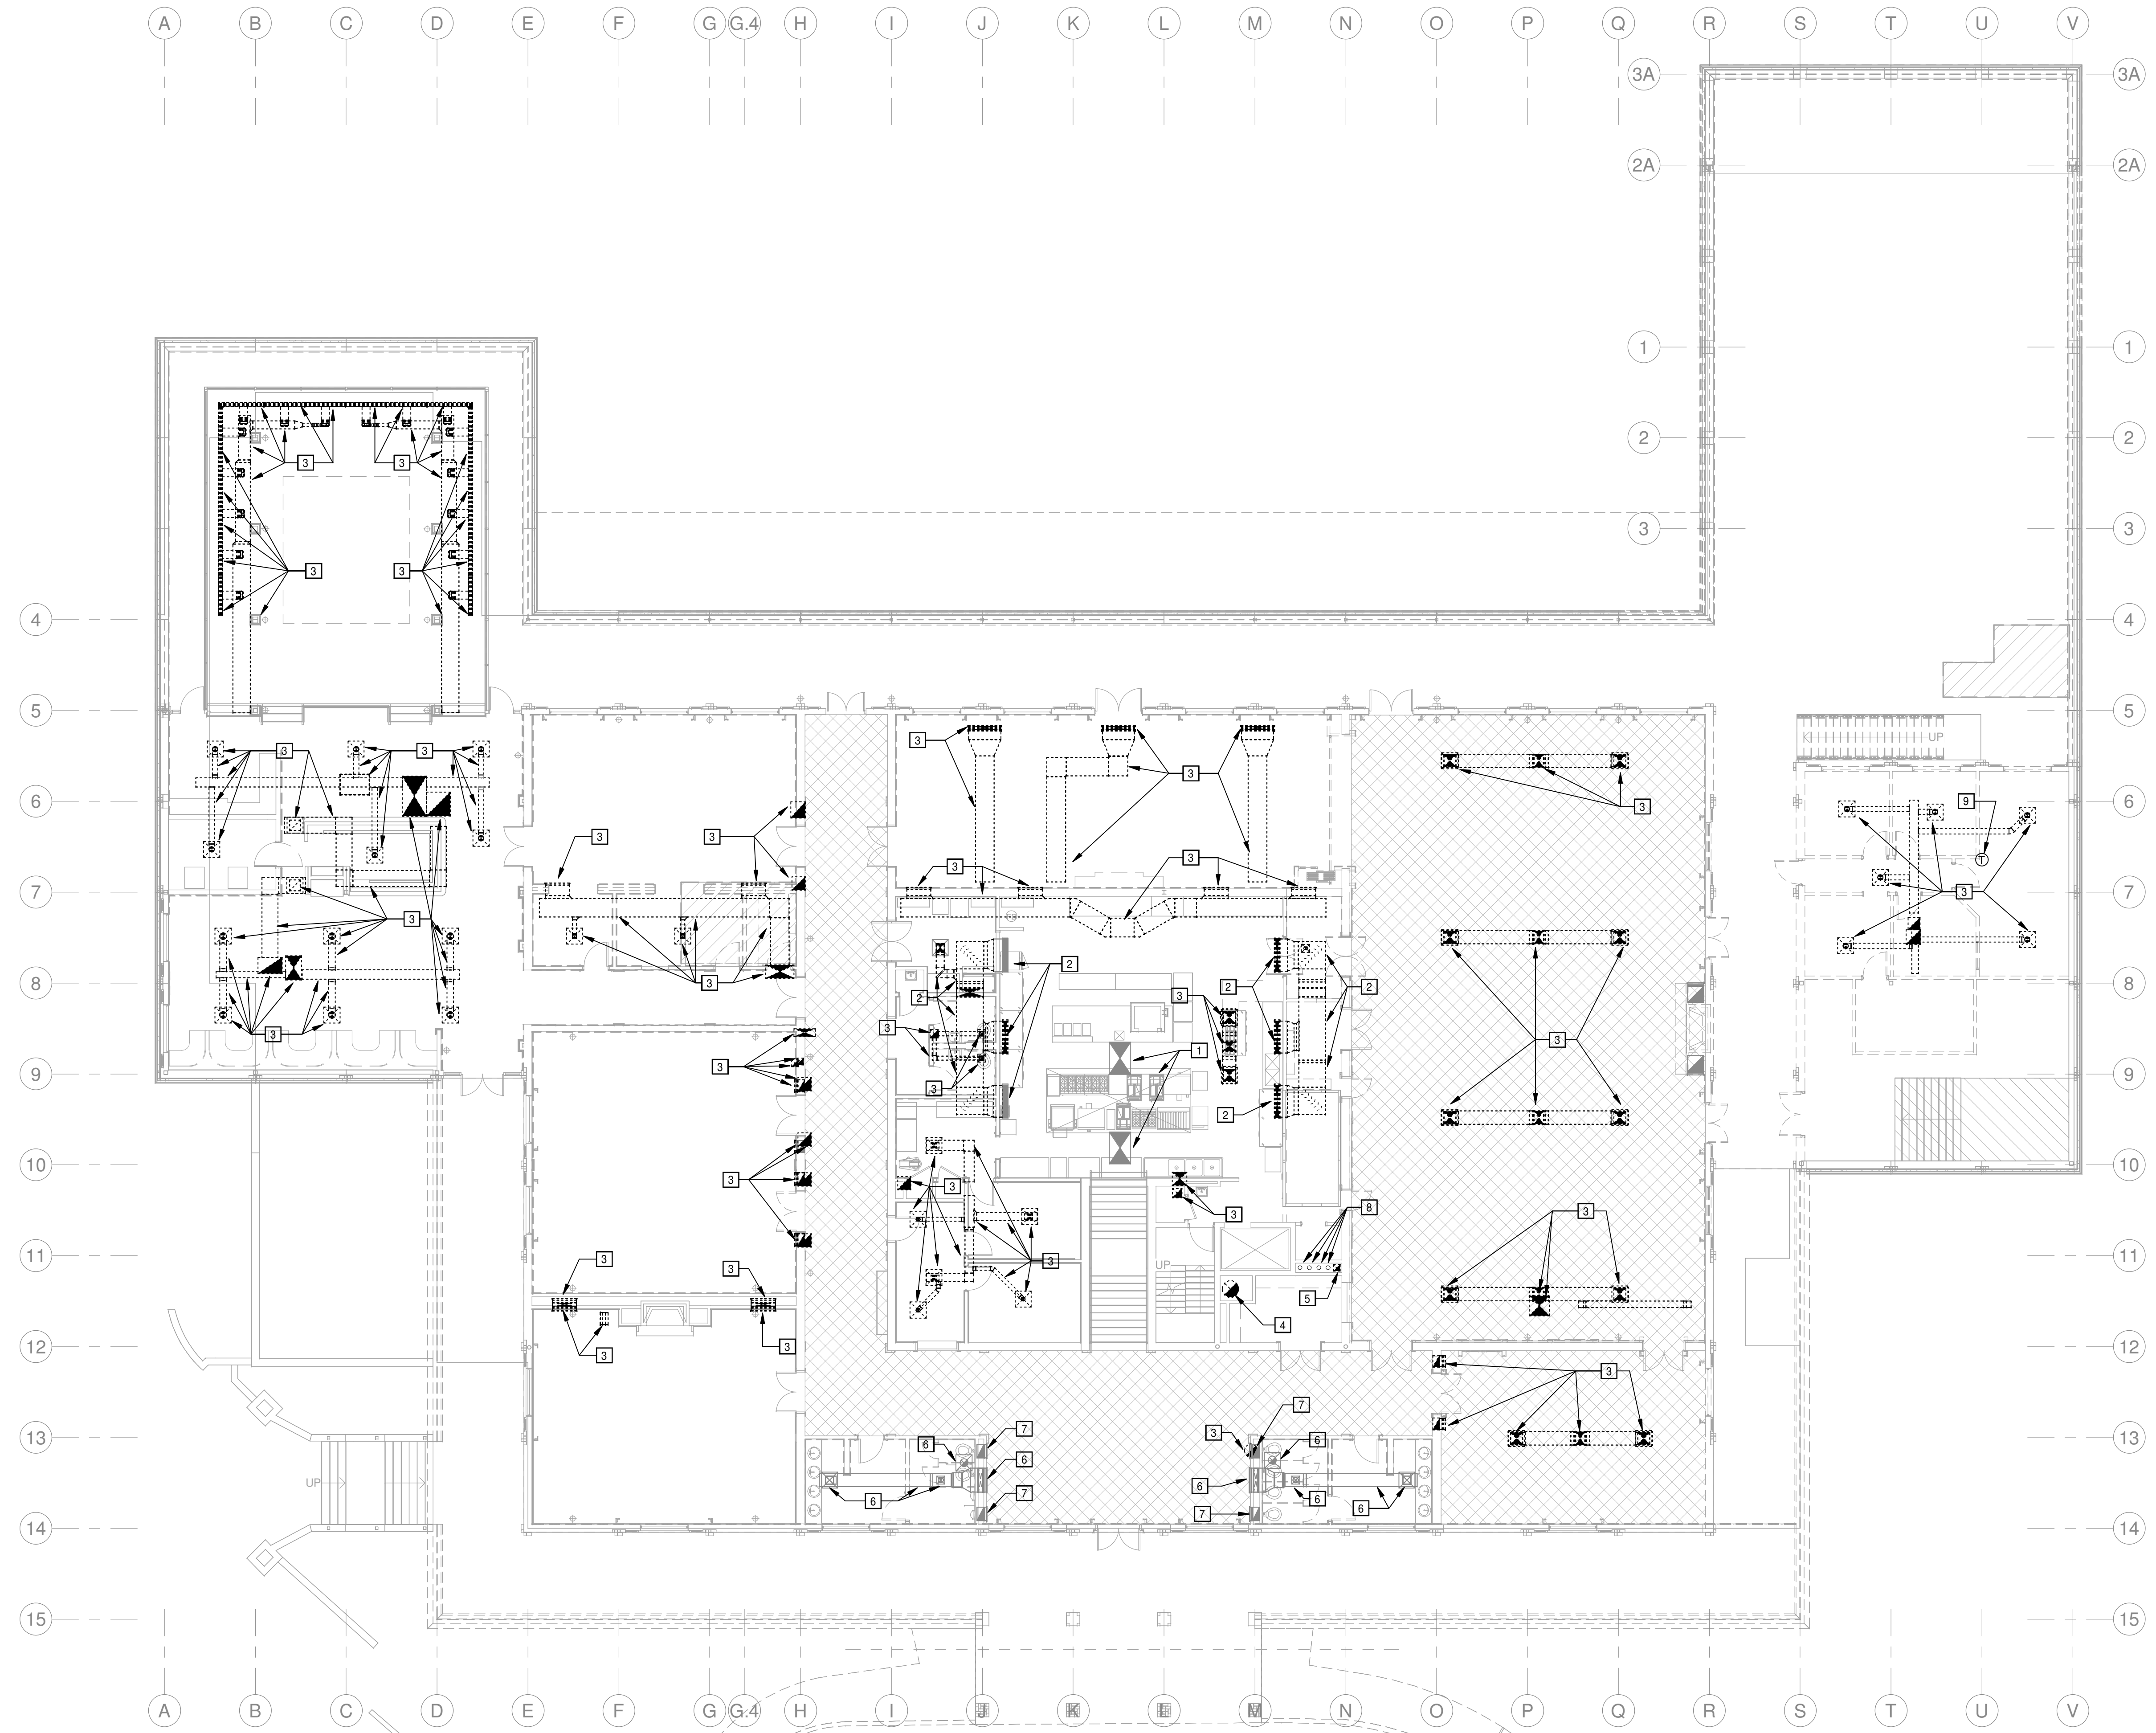

1 UPPER LEVEL FLOOR PLAN - HVAC  
3/32" = 1'-0"

ADDITION AND RENOVATION TO PLEASANT VALLEY COUNTRY CLUB

**CLUBHOUSE**  
1 PLEASANT VALLEY DRIVE  
LITTLE ROCK, ARKANSAS 72212

REVISIONS

PROJECT NO.  
21075  
DATE:  
June 21, 2023

UPPER LEVEL  
DEMOLITION PLAN -  
HVAC

**M0.02-A**