
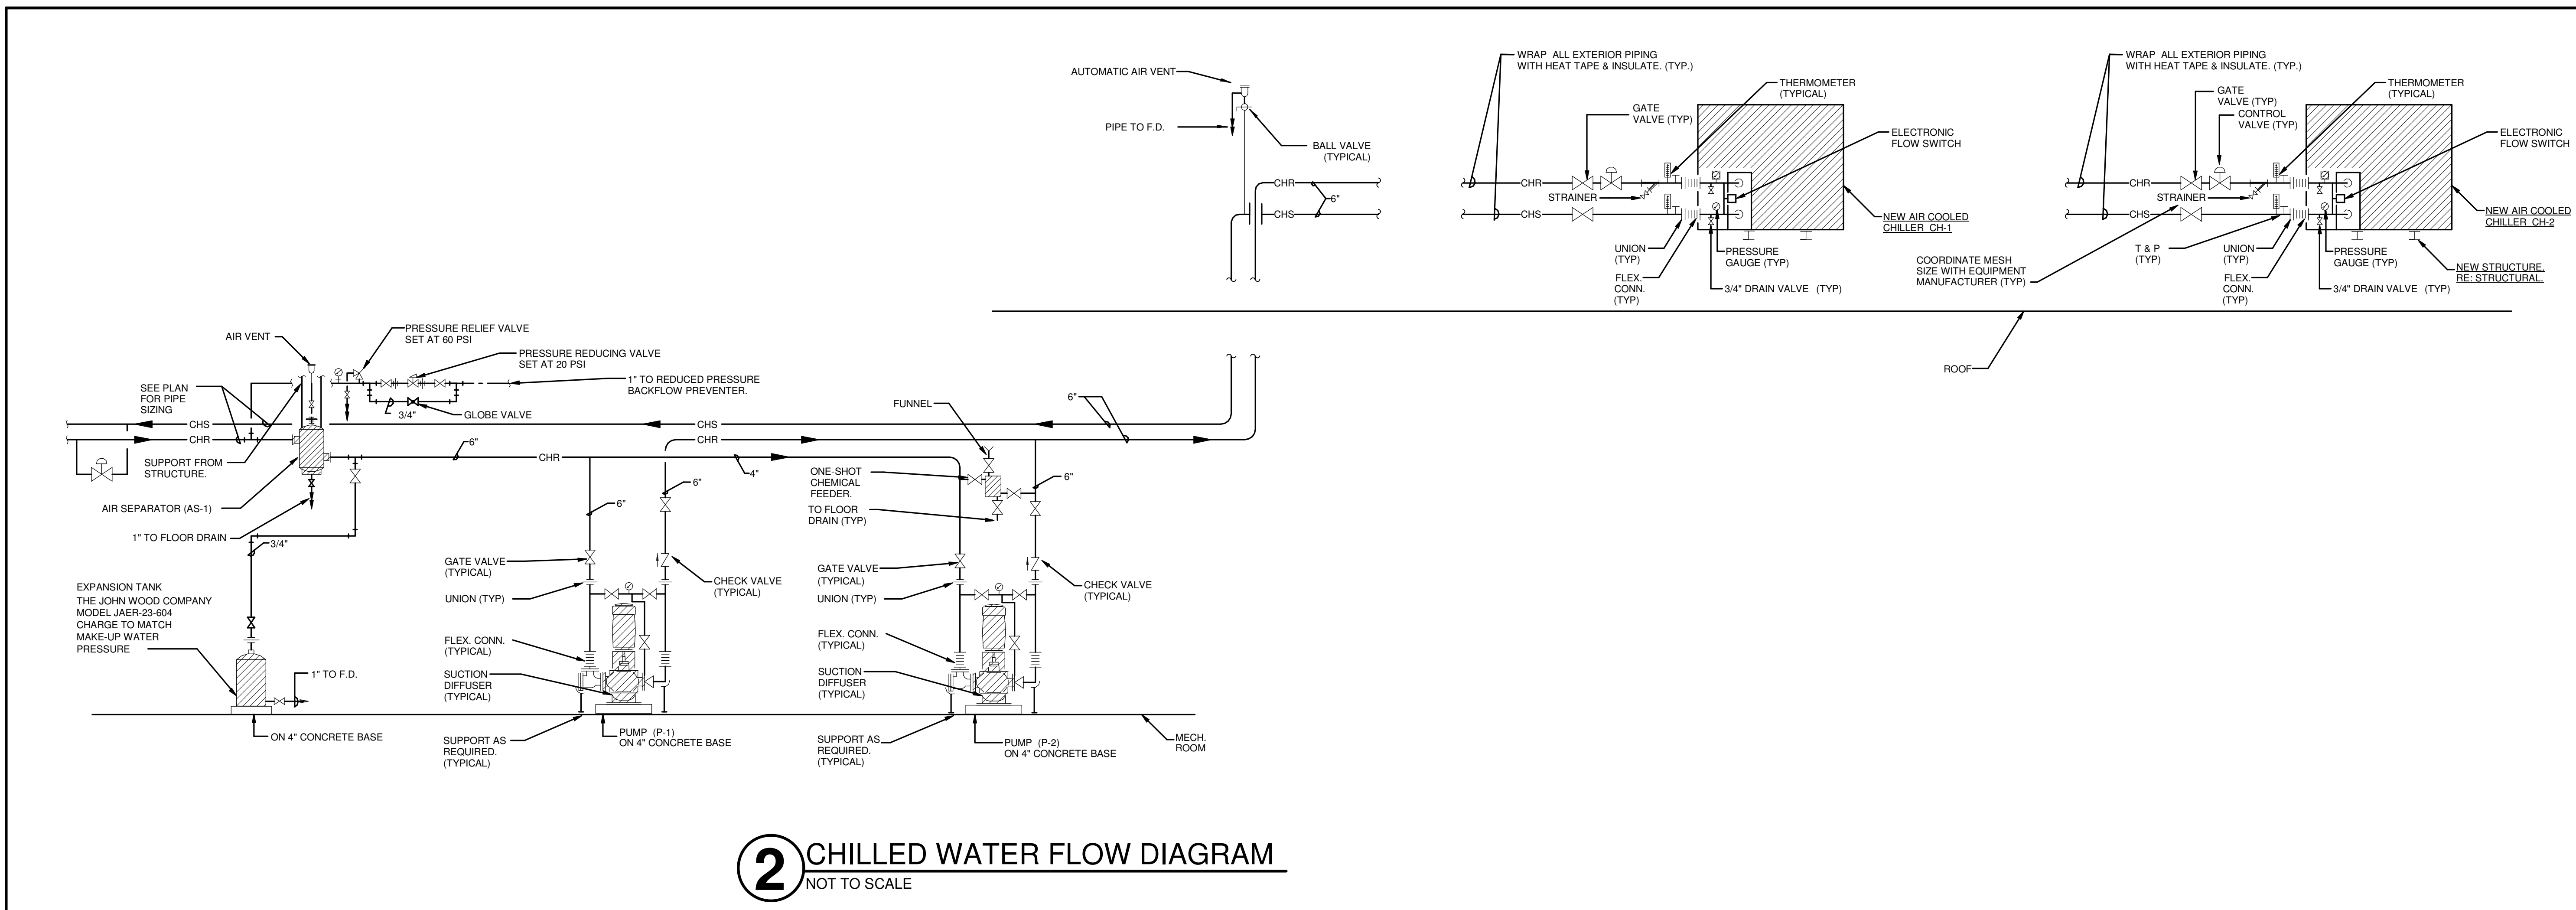


PETTIT & PETTIT  
CONSULTING  
ENGINEERS,  
INC.  
No. 78  
© 2023  
PETTIT & PETTIT  
CONSULTING ENGINEERS, INC.

PERMIT SET

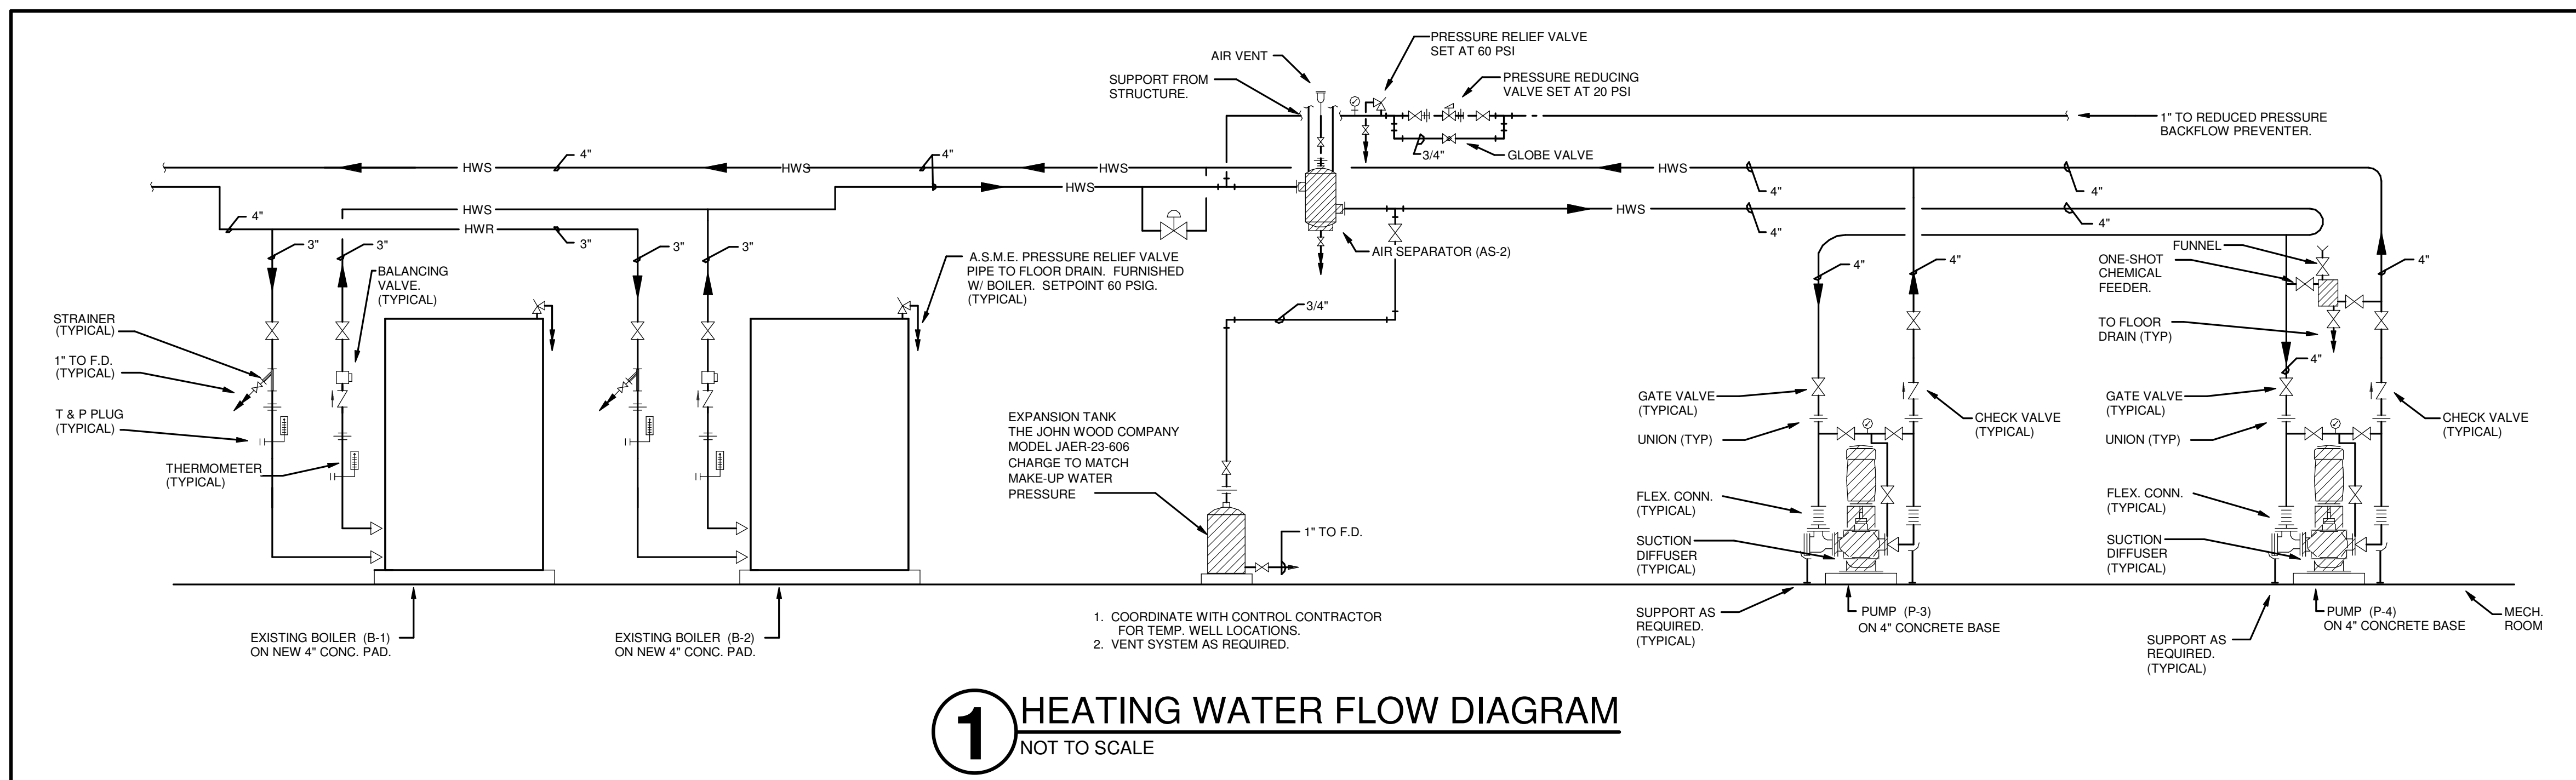

ADDITION AND RENOVATION TO PLEASANT VALLEY COUNTRY CLUB  
**CLUBHOUSE**  
1 PLEASANT VALLEY DRIVE  
LITTLE ROCK, ARKANSAS 72212

REVISIONS

PROJECT NO.  
21075  
DATE:  
June 21, 2023

HVAC PIPING  
DIAGRAMS

M3.04-A