



9924 Landers Rd.
No. Little Rock, AR 72117

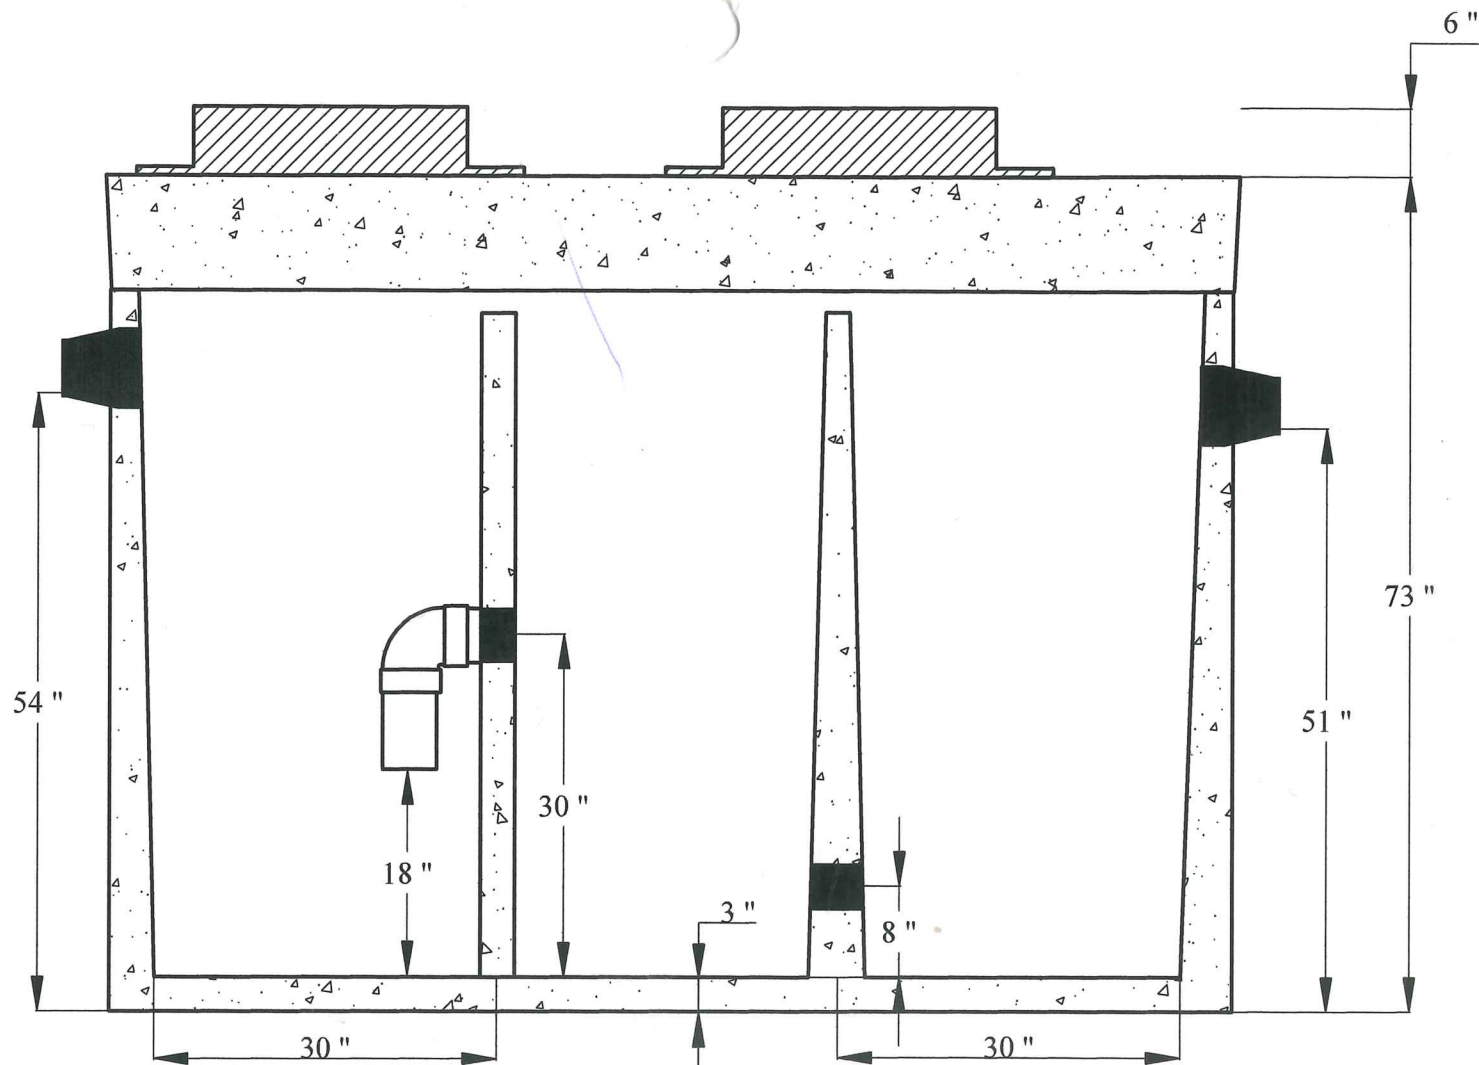

WITH KOR-N-SEAL CONNECTORS

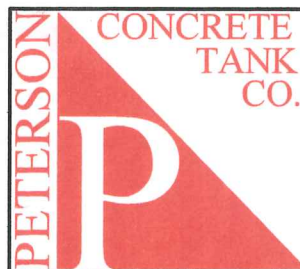

SPECIFICATIONS

CONCRETE	4500 PSI @ 28 DAYS
REINFORCEMENT	TOP, BOTTOM, & SIDES - #3 BAR ON 10" CENTERS
LOADING	H-20 LOADING UPON REQUEST

1,000 GALLON SAND TRAP

99 1/2" LONG x 65 1/2" WIDE x 73" TALL