


TYP. INT. PARTITION SUPPORT

3" = 1'-0"

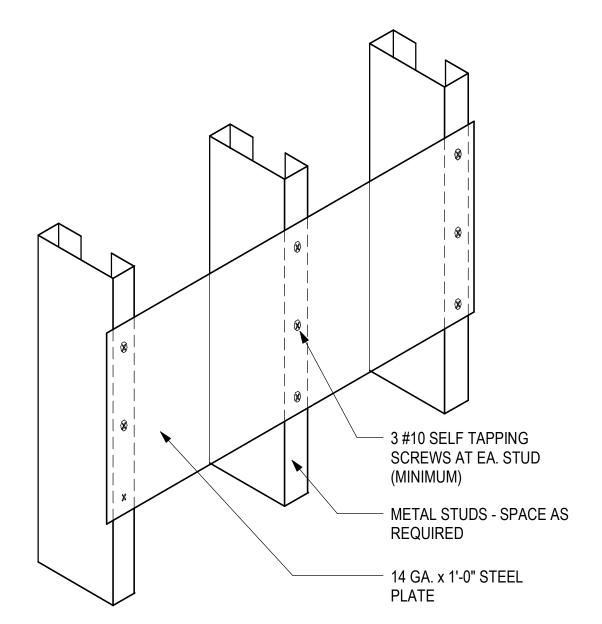


WALL REINFORCEMENT

PARTITION EXTENDED TO DECK

3" = 1'-0"

PARTITION AT FLOOR

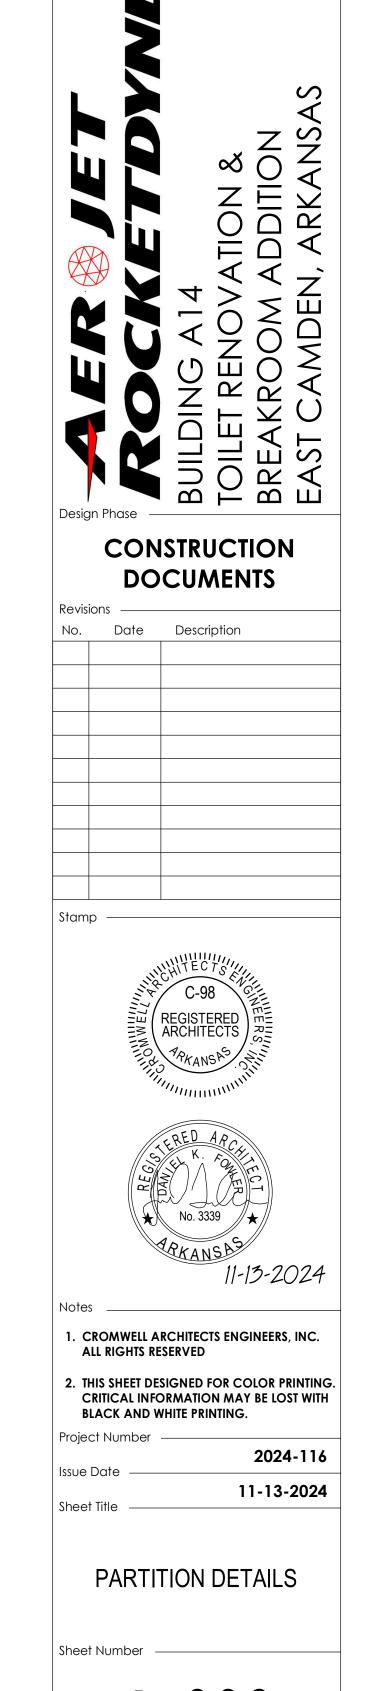

CROMWELL

1300 East 6th Street Little Rock, AR 72202 501.372.2900 cromwell.com