


LEGEND

- REMOVE ASPHALT PAVEMENT
- REMOVE CONCRETE WALK

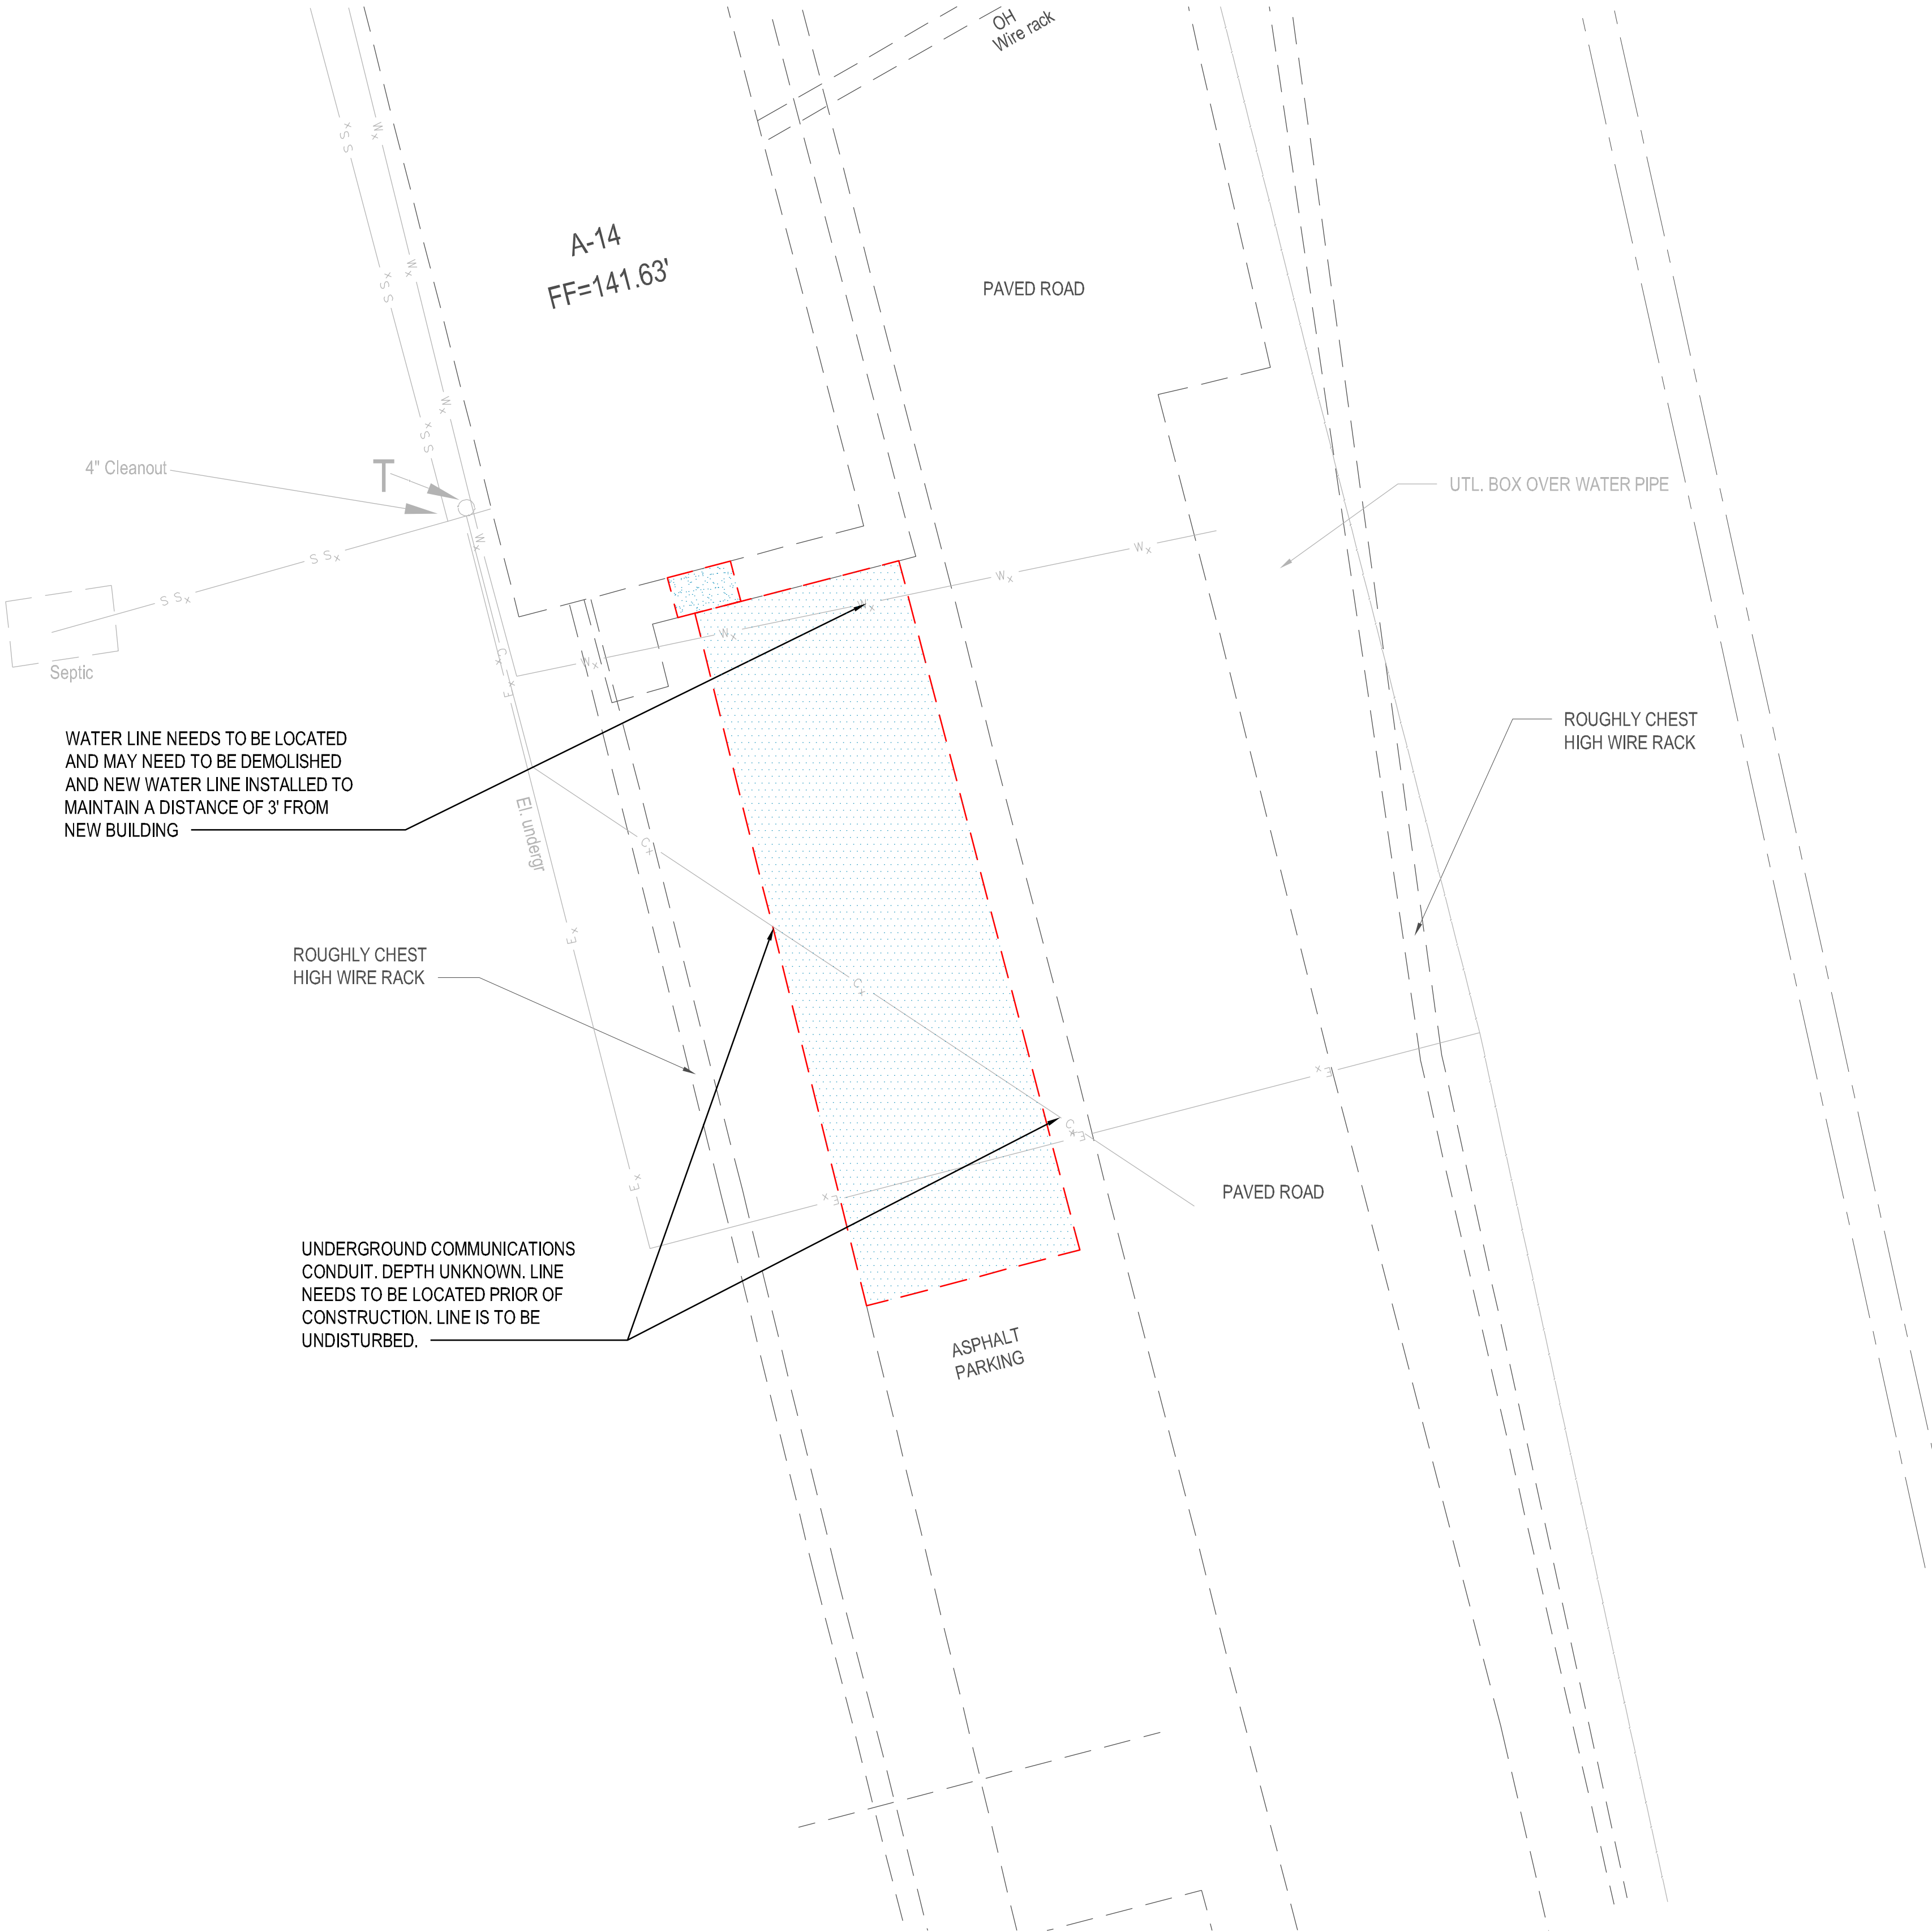

NORTH

1

SITE DEMOLITION PLAN

01020

SCALE: 1"= 10'

Project

AER JET

ROCKETDYNE

BUILDING A14

TOILET RENOVATION &  
BREAKROOM ADDITION

EAST CAMDEN, ARKANSAS



Design Phase

CONSTRUCTION DOCUMENTS

Revisions

No.	Date	Description

Stamp

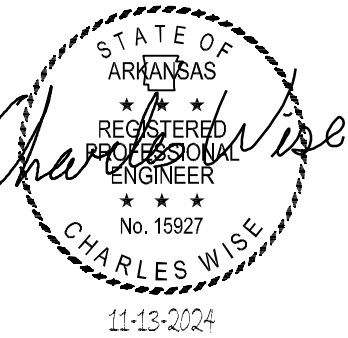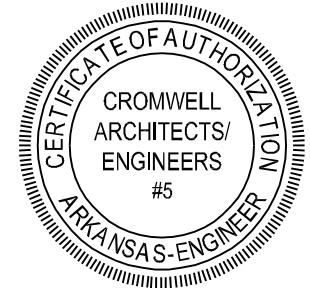

Notes

1. CROMWELL ARCHITECTS ENGINEERS, INC. ALL RIGHTS RESERVED
2. THIS SHEET DESIGNED FOR COLOR PRINTING. CRITICAL INFORMATION MAY BE LOST WITH BLACK AND WHITE PRINTING.

Project Number

2024-116

Issue Date

11-13-2024

Sheet Title

SITE DEMOLITION PLAN

Sheet Number

CD101