
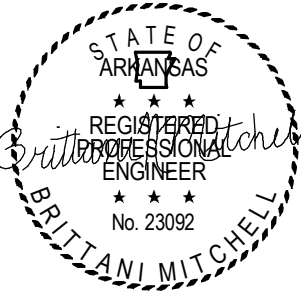


Revisions		
No.	Date	Description

Stamp

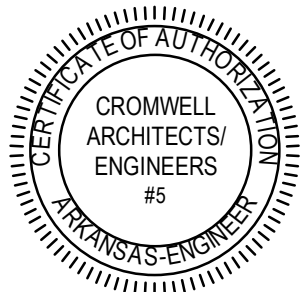

11-13-2024

Notes

- CROMWELL ARCHITECTS ENGINEERS, INC. ALL RIGHTS RESERVED
- THIS SHEET DESIGNED FOR COLOR PRINTING. CRITICAL INFORMATION MAY BE LOST WITH BLACK AND WHITE PRINTING.

Project Number

2024-116

Issue Date


11-13-2024

Sheet Title

FOUNDATION AND
SLAB PLAN

Sheet Number

S-101

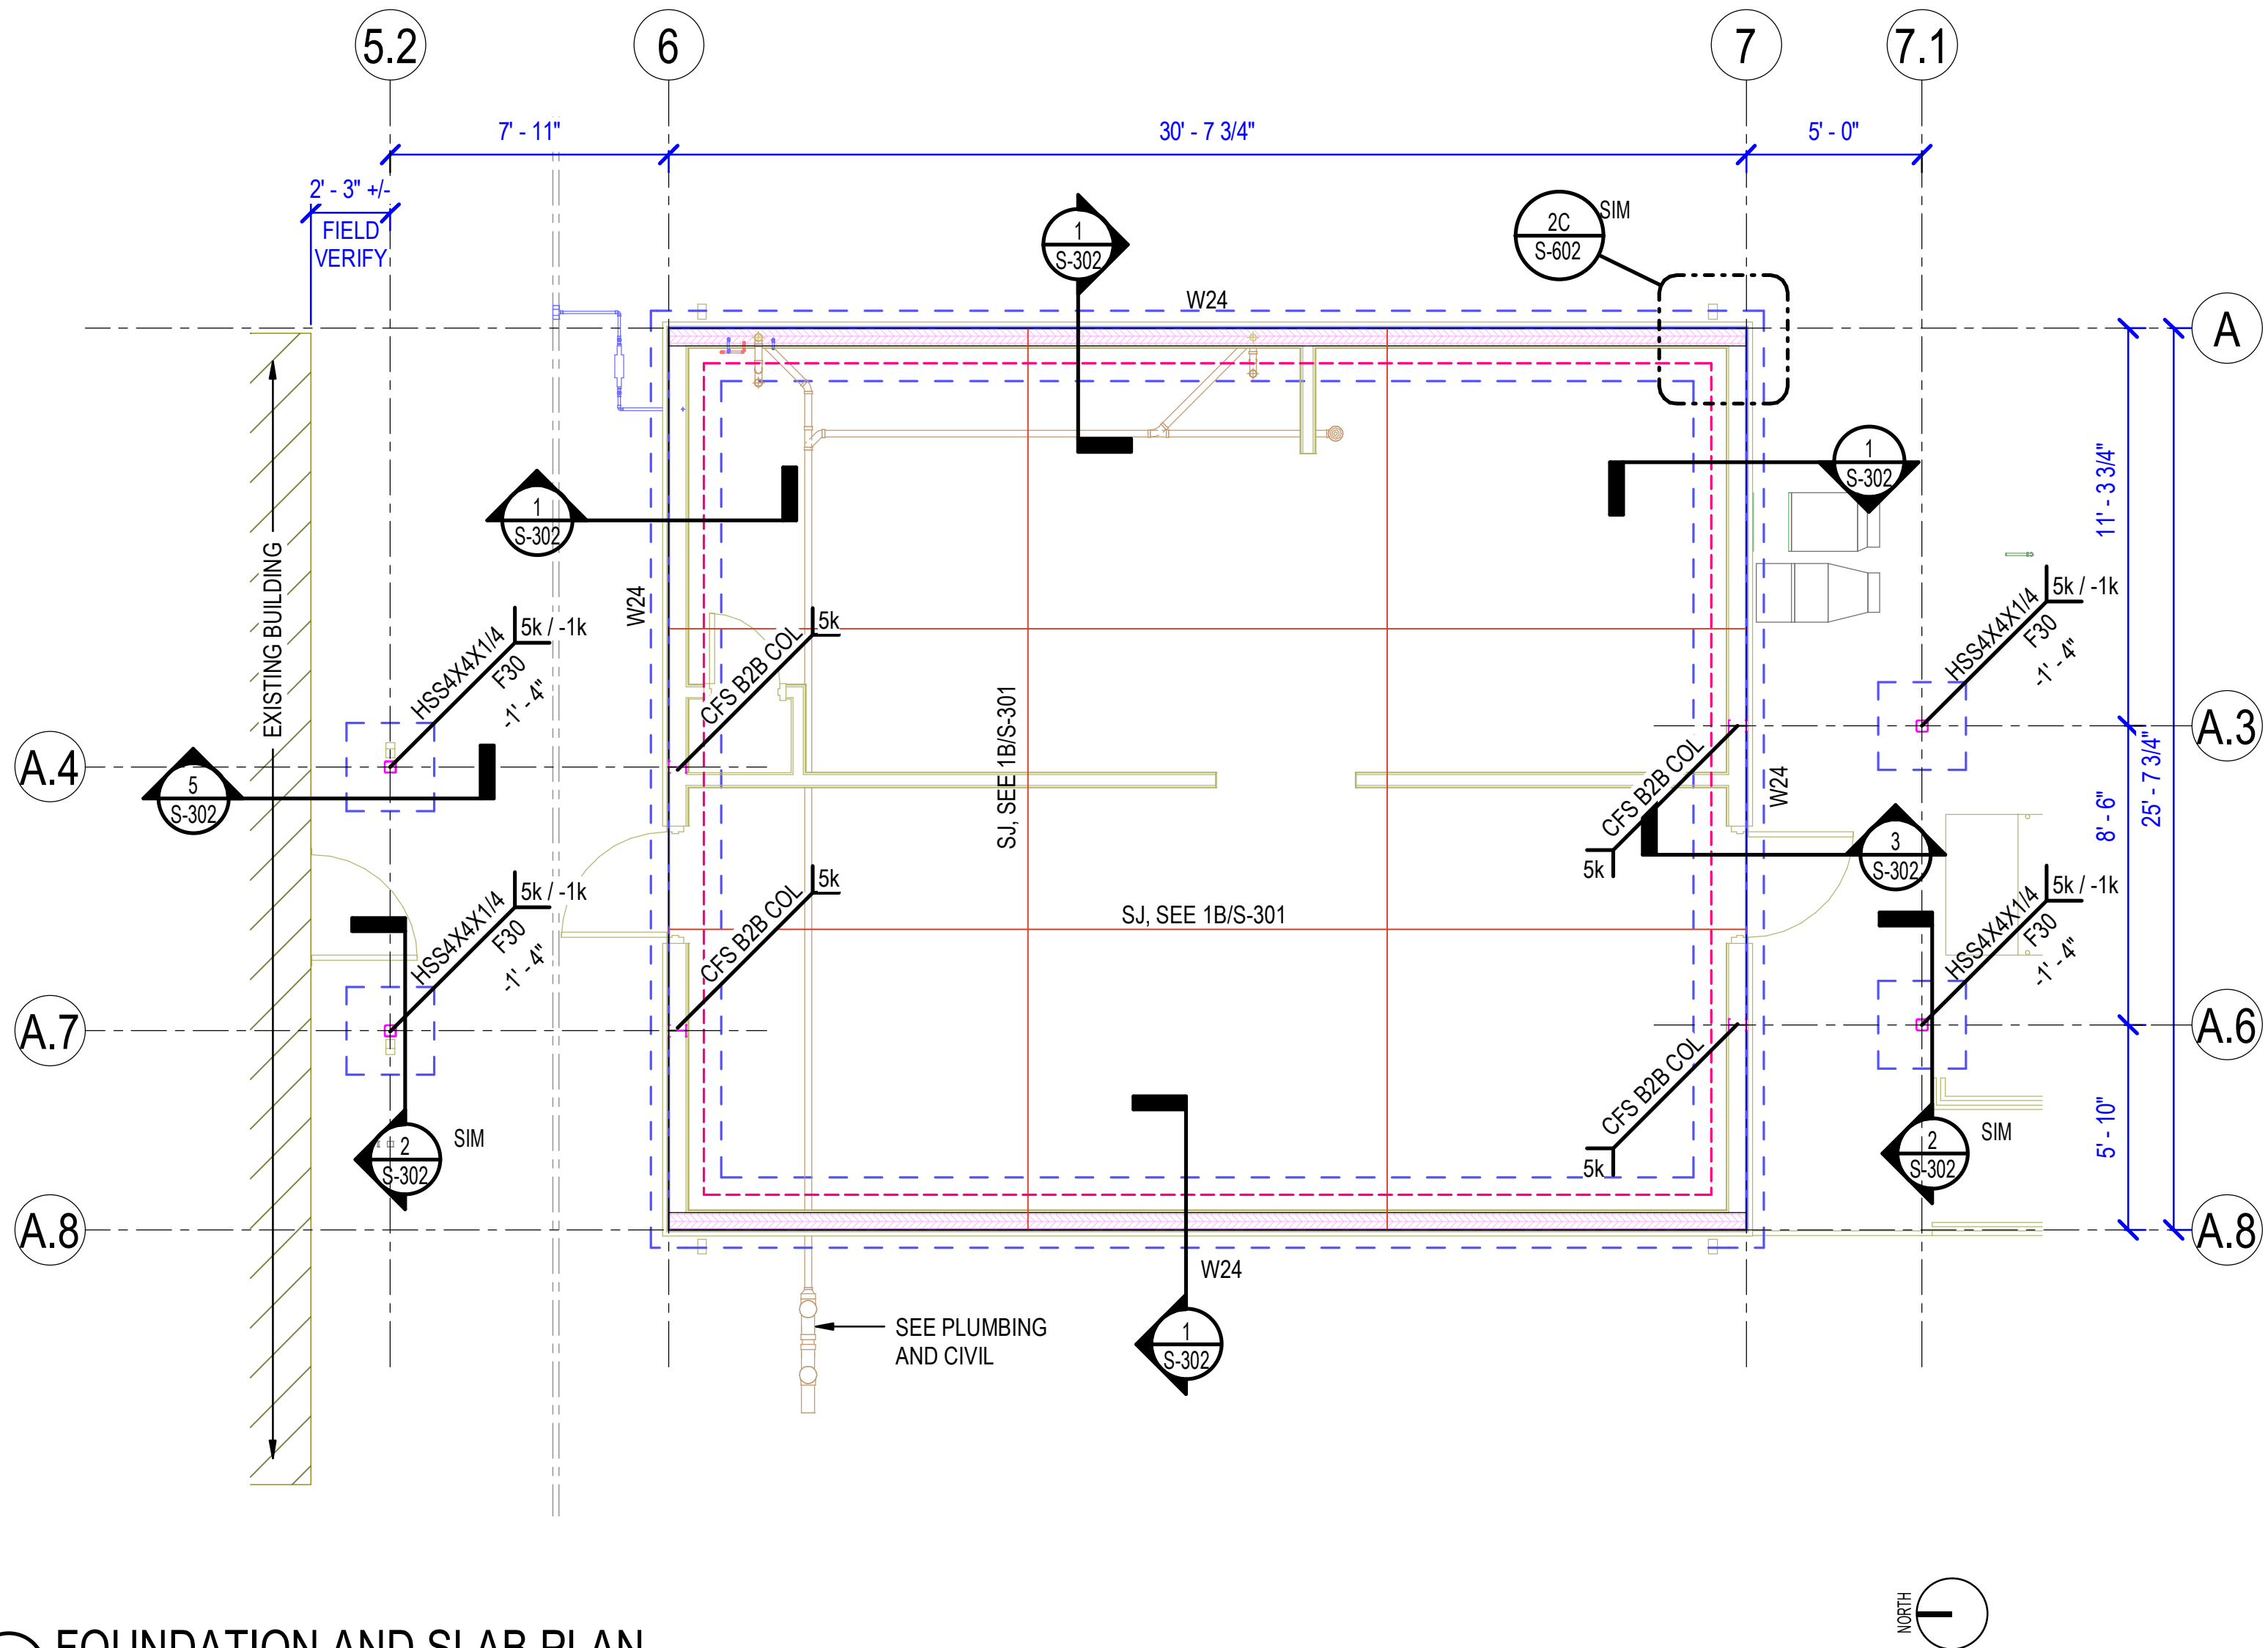

1 FOUNDATION AND SLAB PLAN
1/4" = 1'-0"

FOUNDATION SCHEDULE				
VG	L	W	T	REINFORCING
F30	2' - 6"	2' - 6"	1' - 2"	3 - #4, EA WAY
W24	CONT	2' - 0"	1' - 2"	SEE 1/S-302

FOUNDATION AND SLAB LEGEND

