
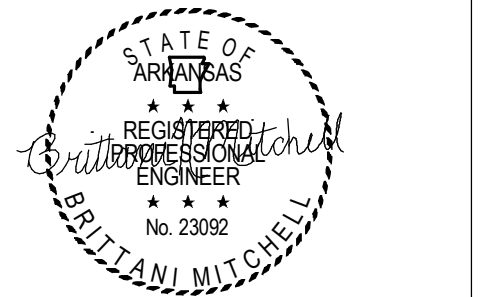


**CONSTRUCTION  
DOCUMENTS**

Revisions		
No.	Date	Description

Stamp

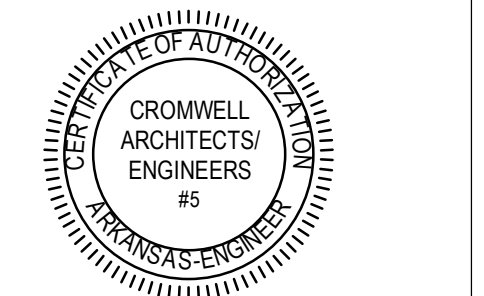

11-13-2024

Notes

1. CROMWELL ARCHITECTS ENGINEERS, INC. ALL RIGHTS RESERVED
2. THIS SHEET DESIGNED FOR COLOR PRINTING. CRITICAL INFORMATION MAY BE LOST WITH BLACK AND WHITE PRINTING.

Project Number

2024-116

Issue Date


11-13-2024

Sheet Title


ROOF FRAMING  
DETAILS

Sheet Number


**S-502**

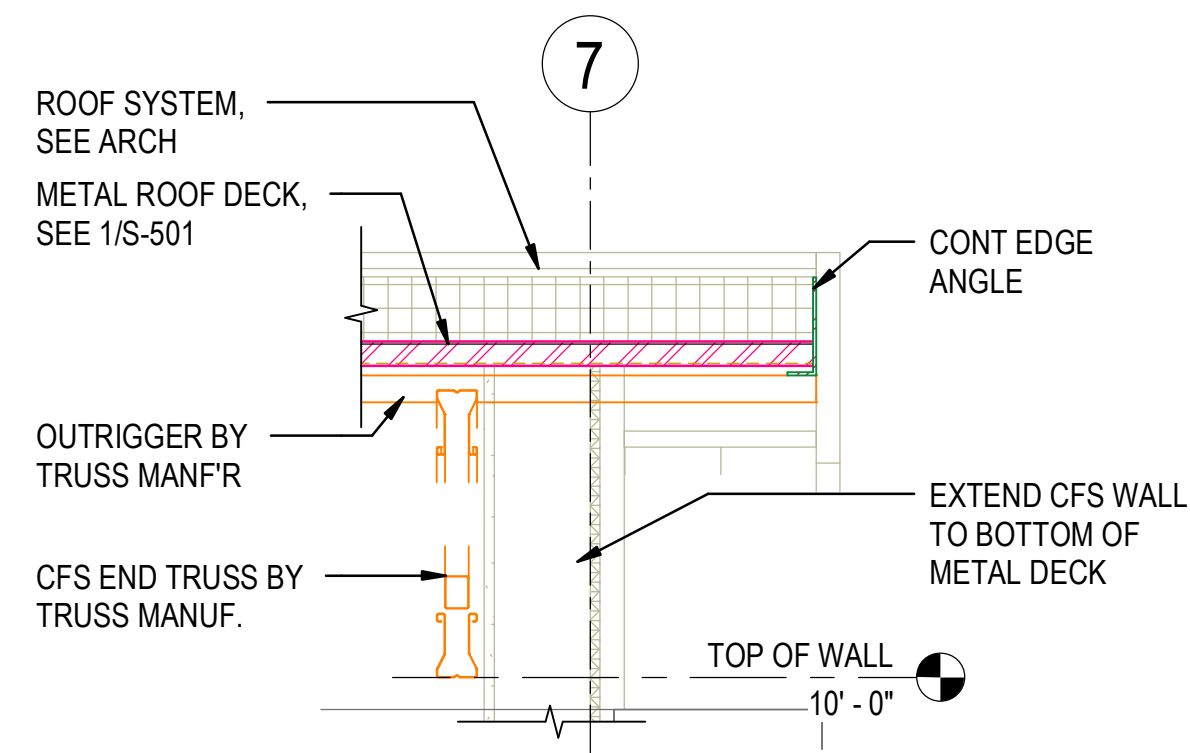


**1** ENDWALL TRUSS TO LOAD BEARING WALL  
1" = 1'-0"

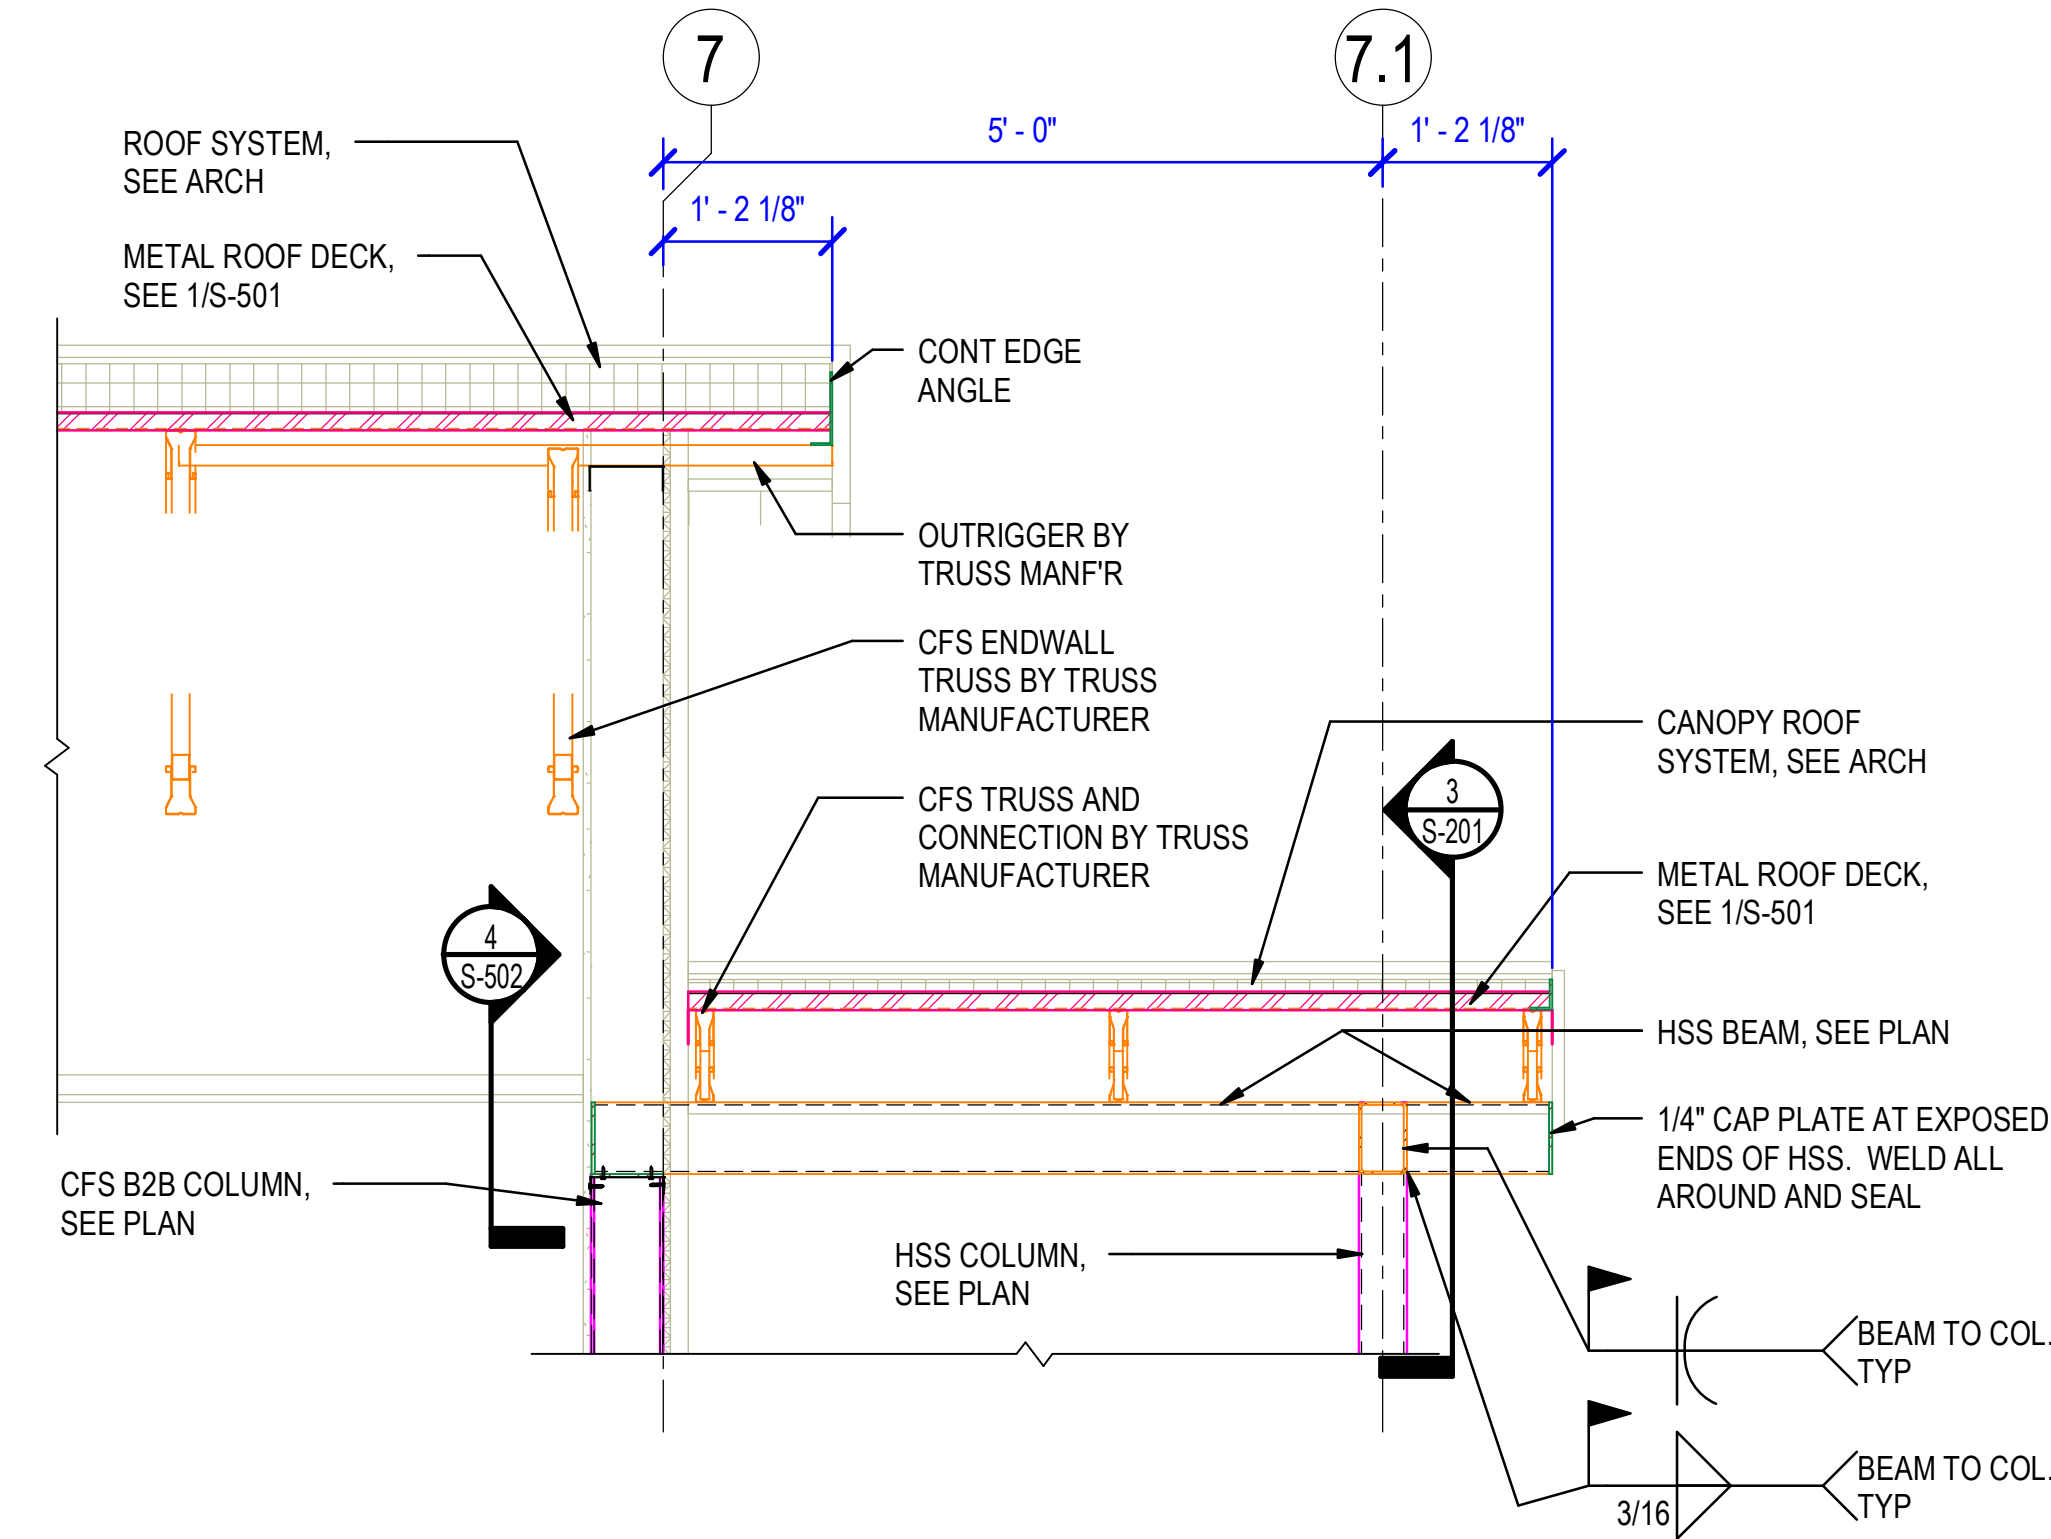

**3** CANOPY FRAMING  
3/4" = 1'-0"

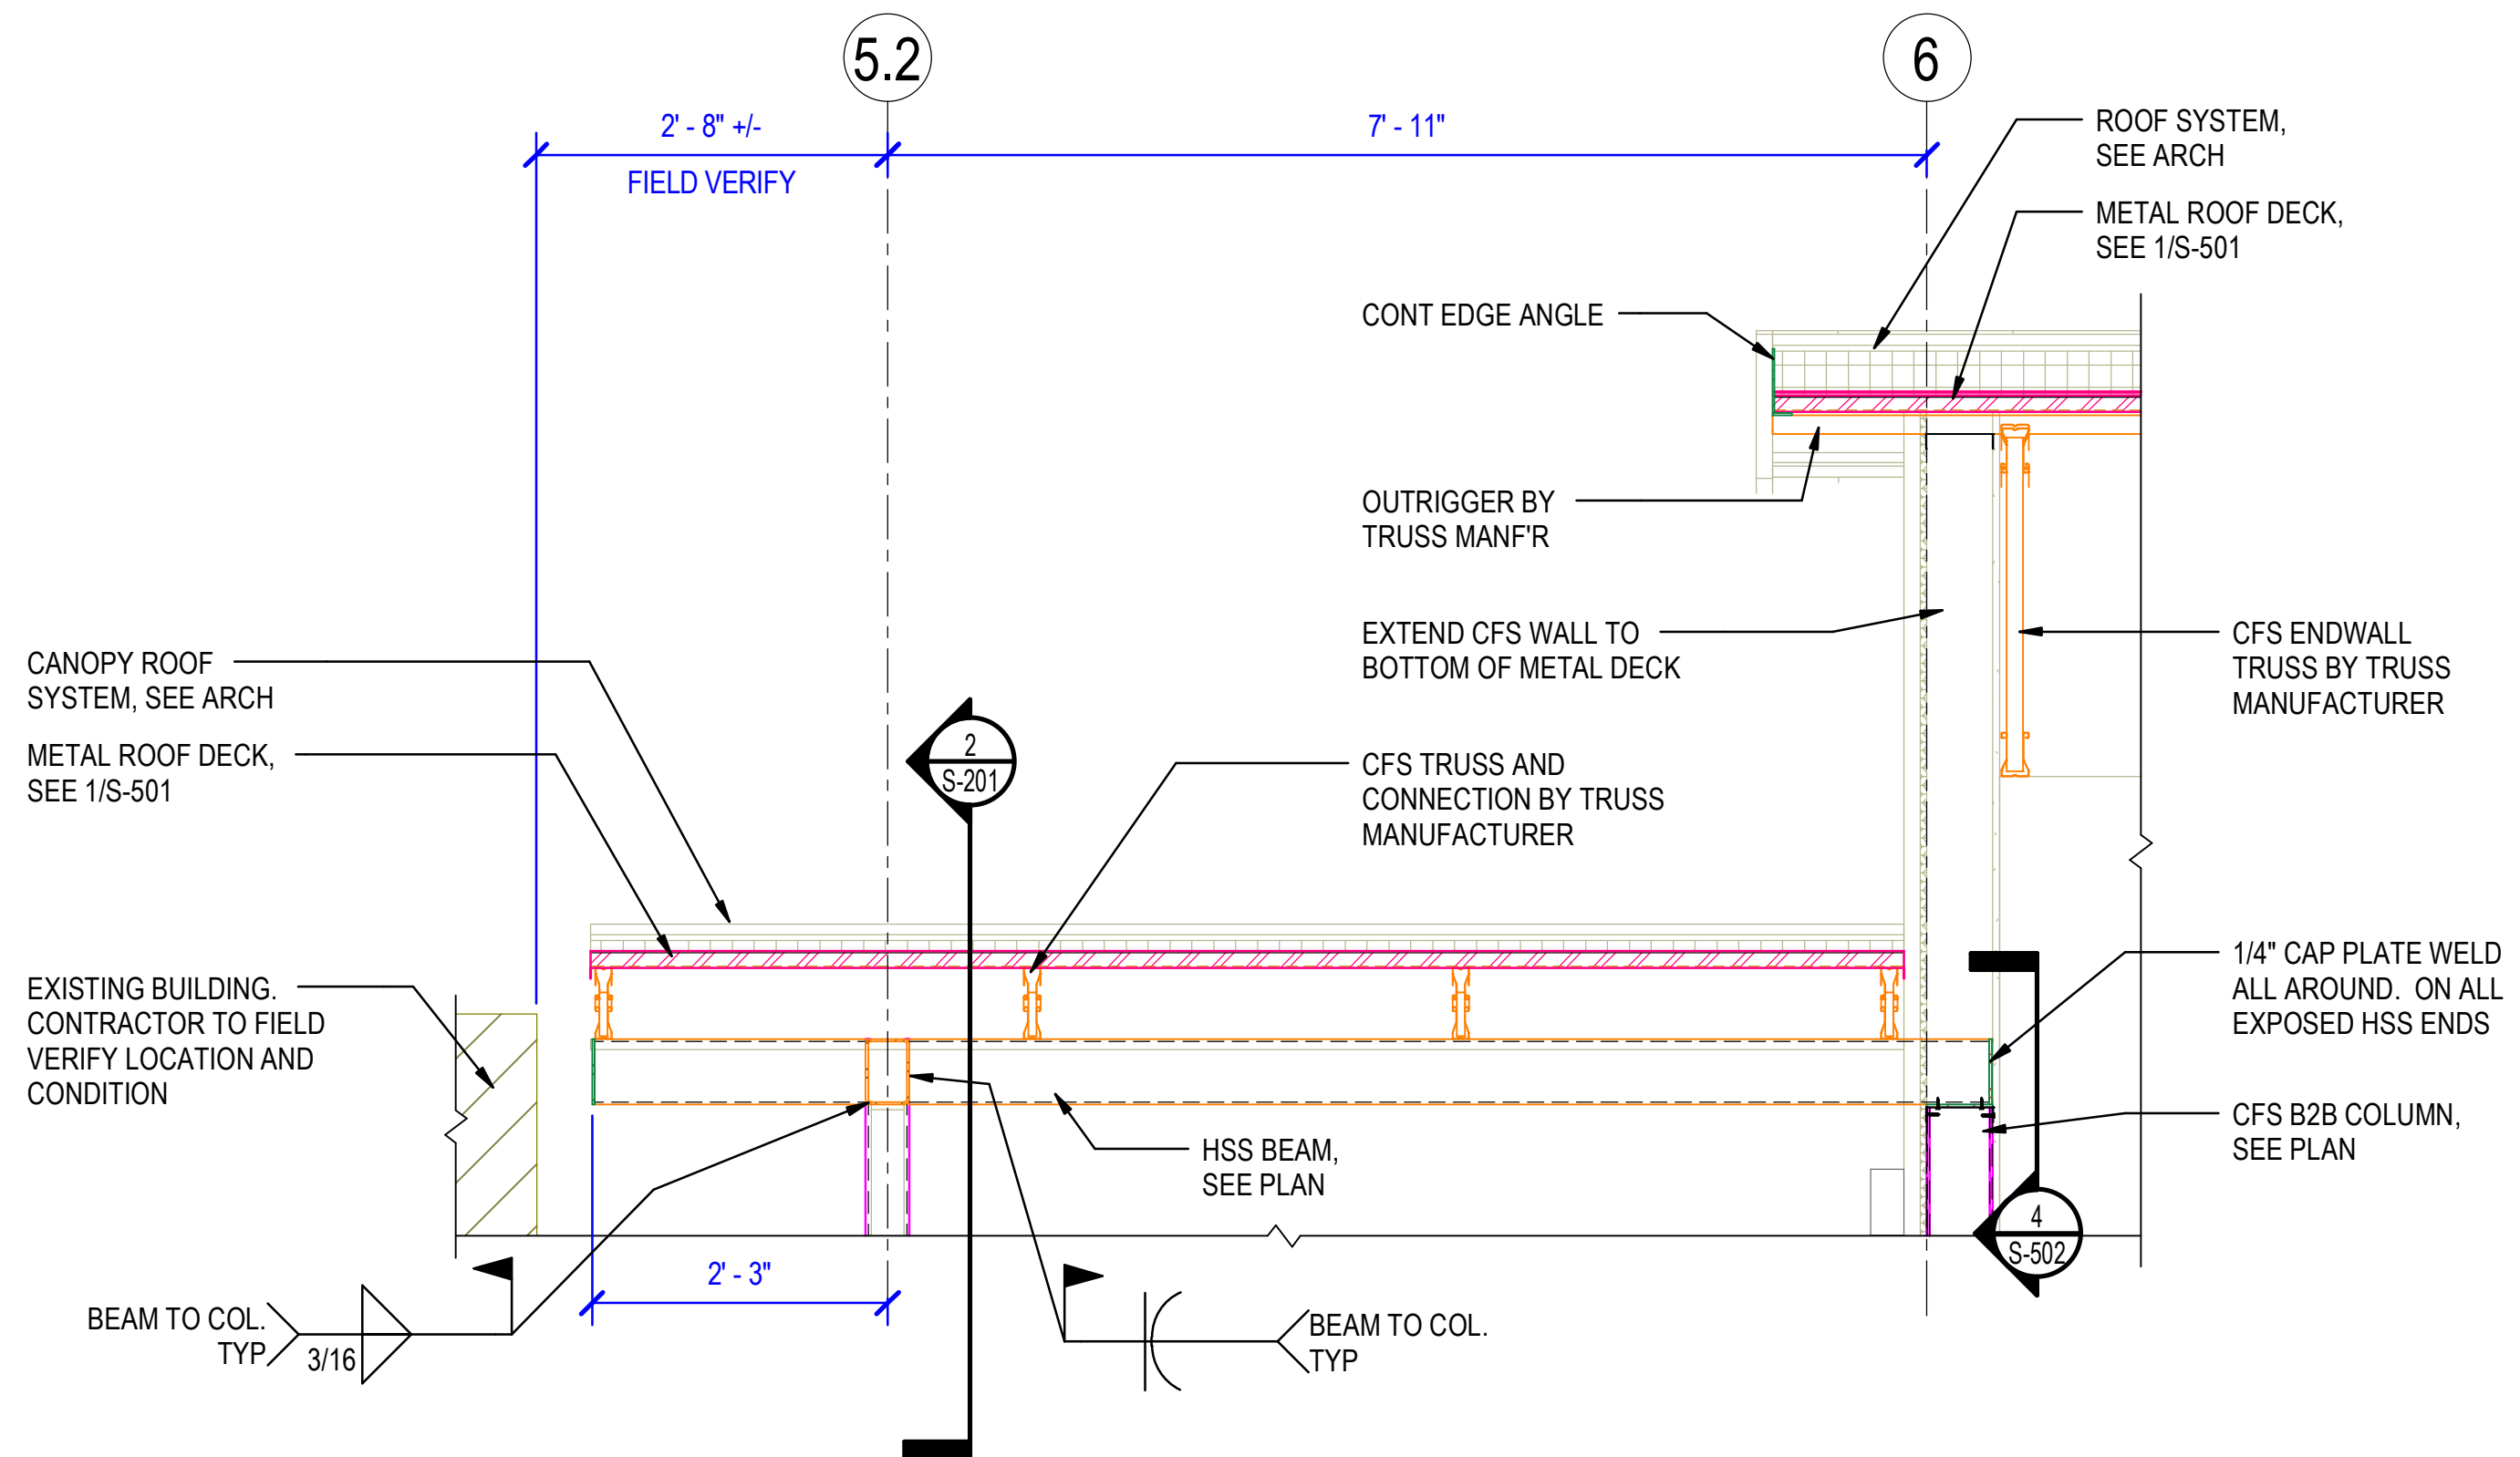

**2** CANOPY FRAMING BETWEEN EXISTING BUILDING AND NEW BUILDING  
3/4" = 1'-0"

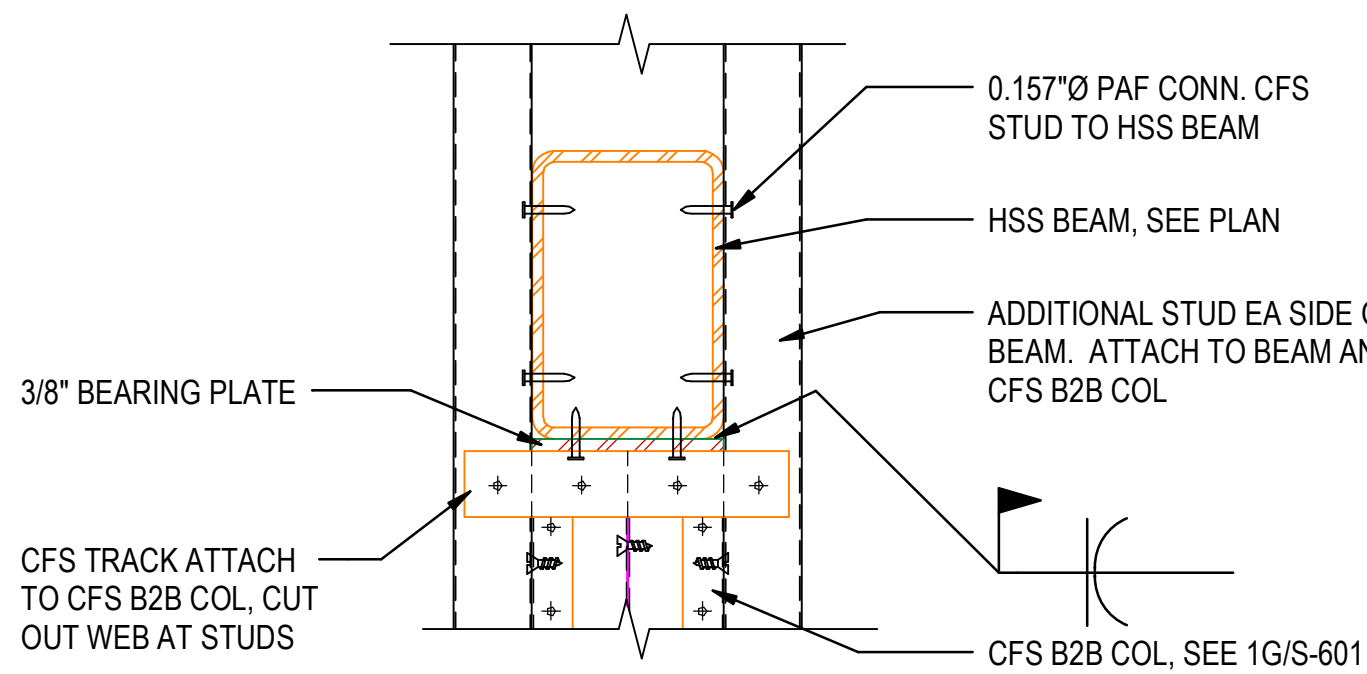

**4** HSS BEAM TO CFS B2B COL  
3" = 1'-0"