




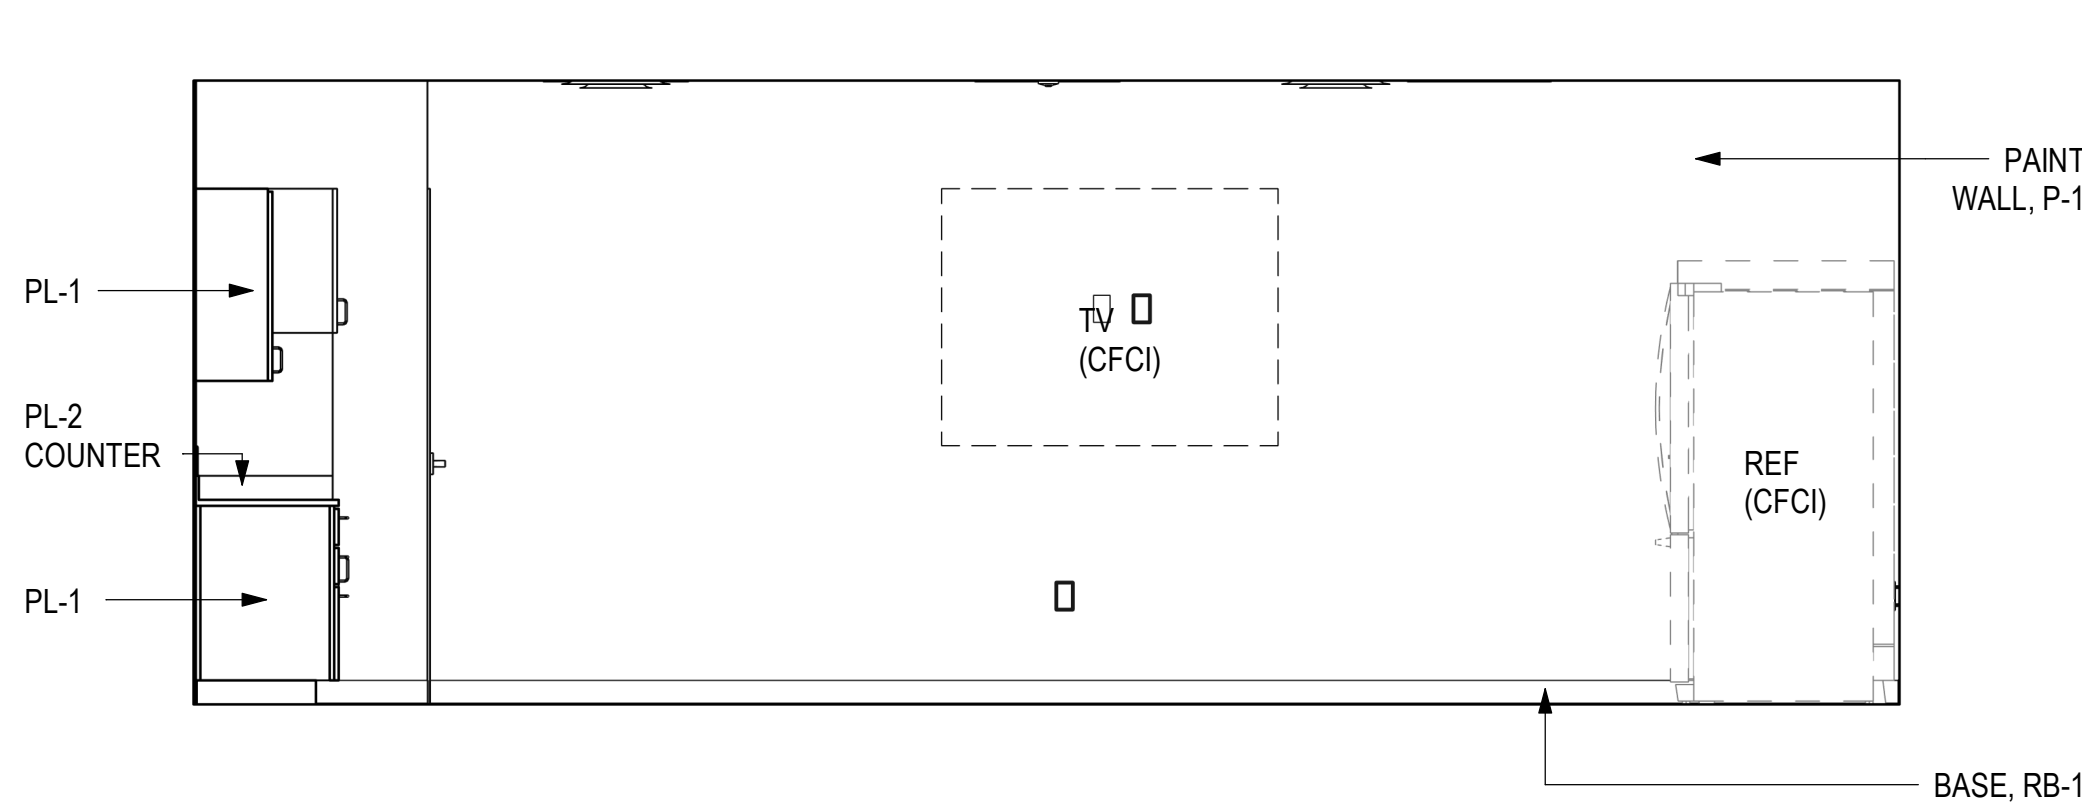


1 BREAK ROOM 101 - SOUTH
3/8" = 1'-0"

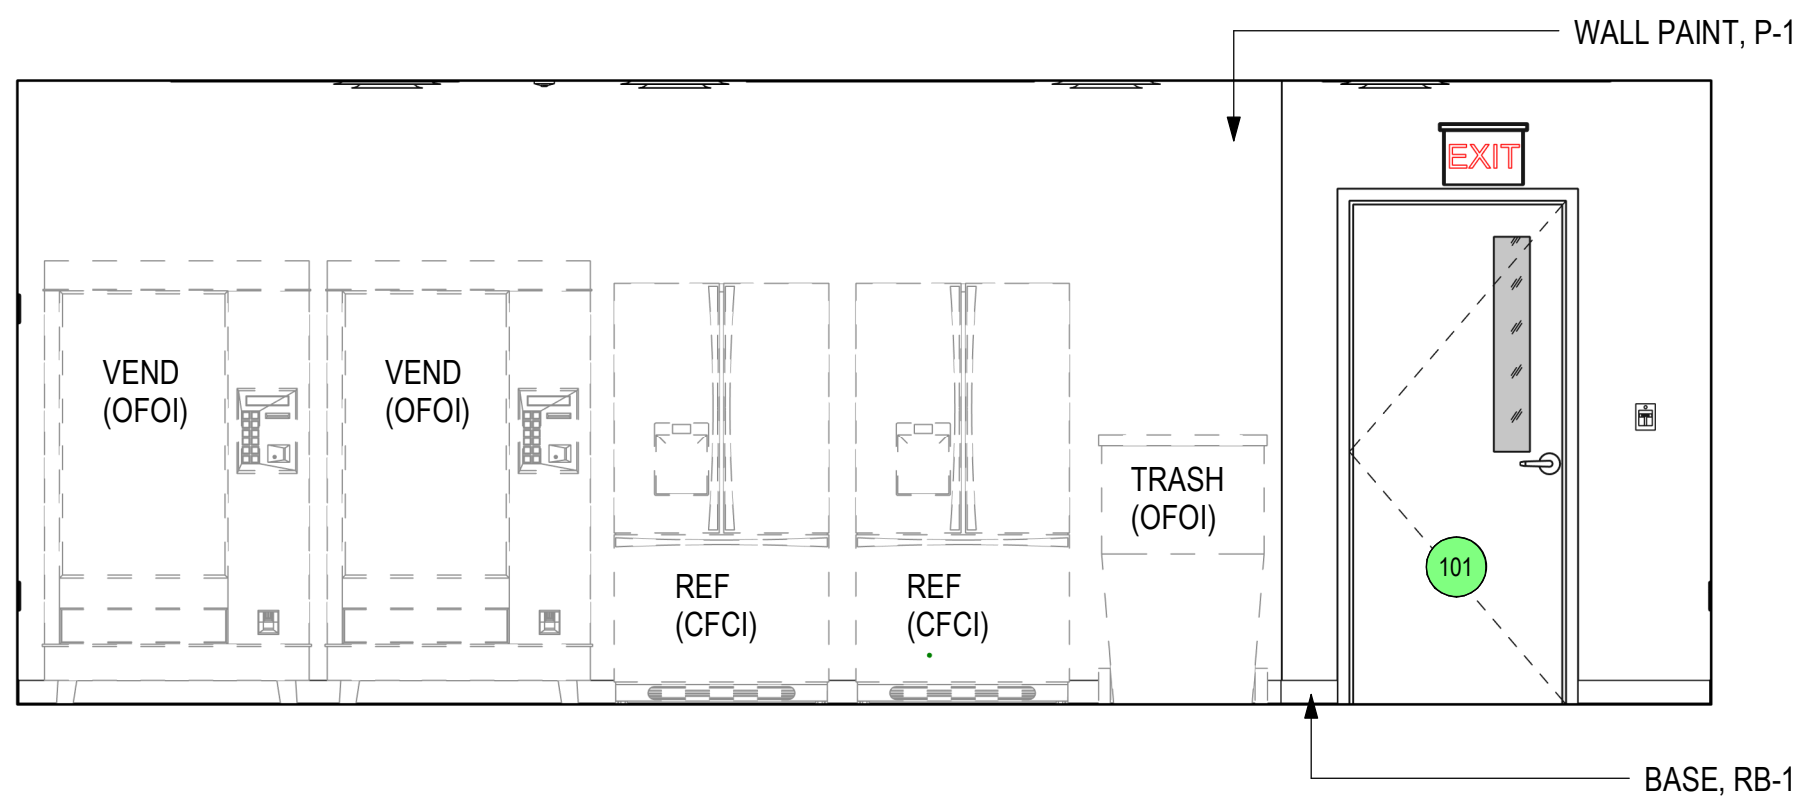

2 BREAK ROOM 101 - WEST
3/8" = 1'-0"

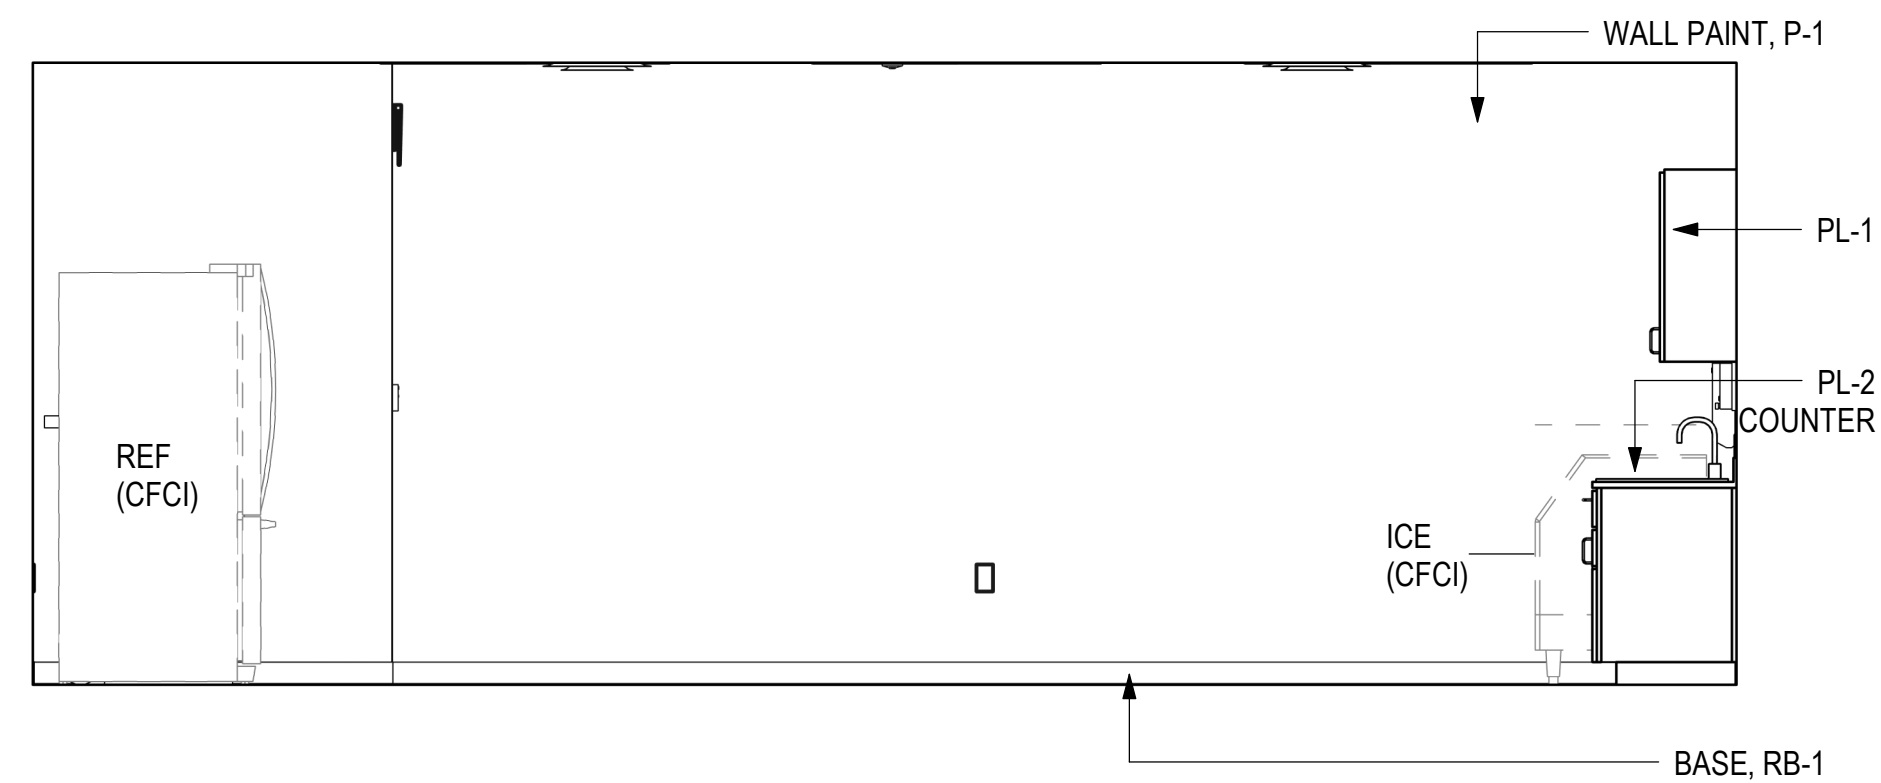


3 BREAK ROOM 101 - NORTH
3/8" = 1'-0"

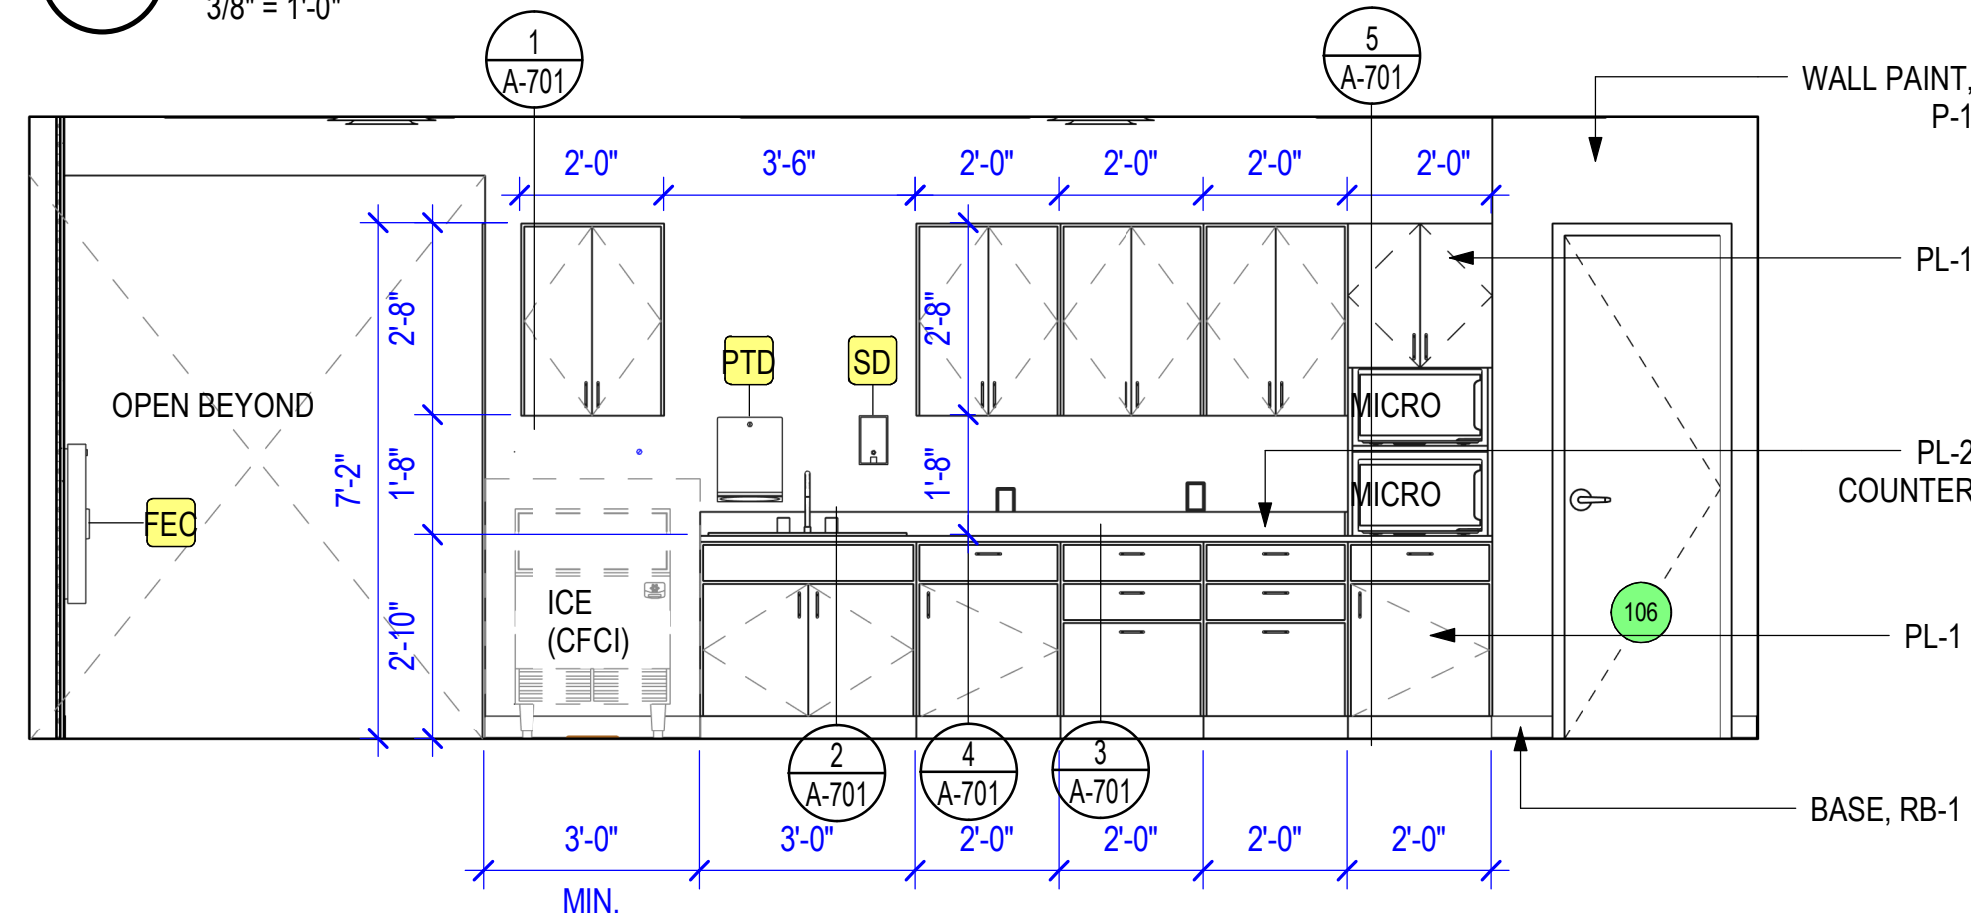


4 BREAK ROOM 101 - EAST
3/8" = 1'-0"

BREAKROOM EQUIPMENT


MICROWAVE: PANASONIC NN-SU696S
ICE MAKER: MANITOWOC UYF0240A
REFRIGERATOR:

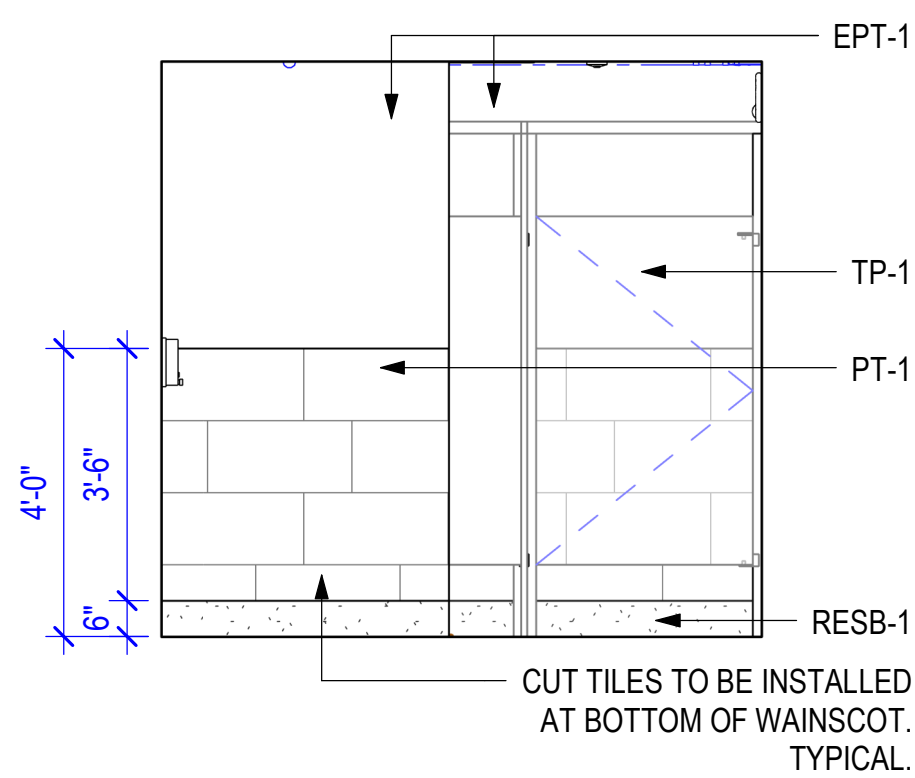


5 MN TLT 103 - SOUTH
3/8" = 1'-0"

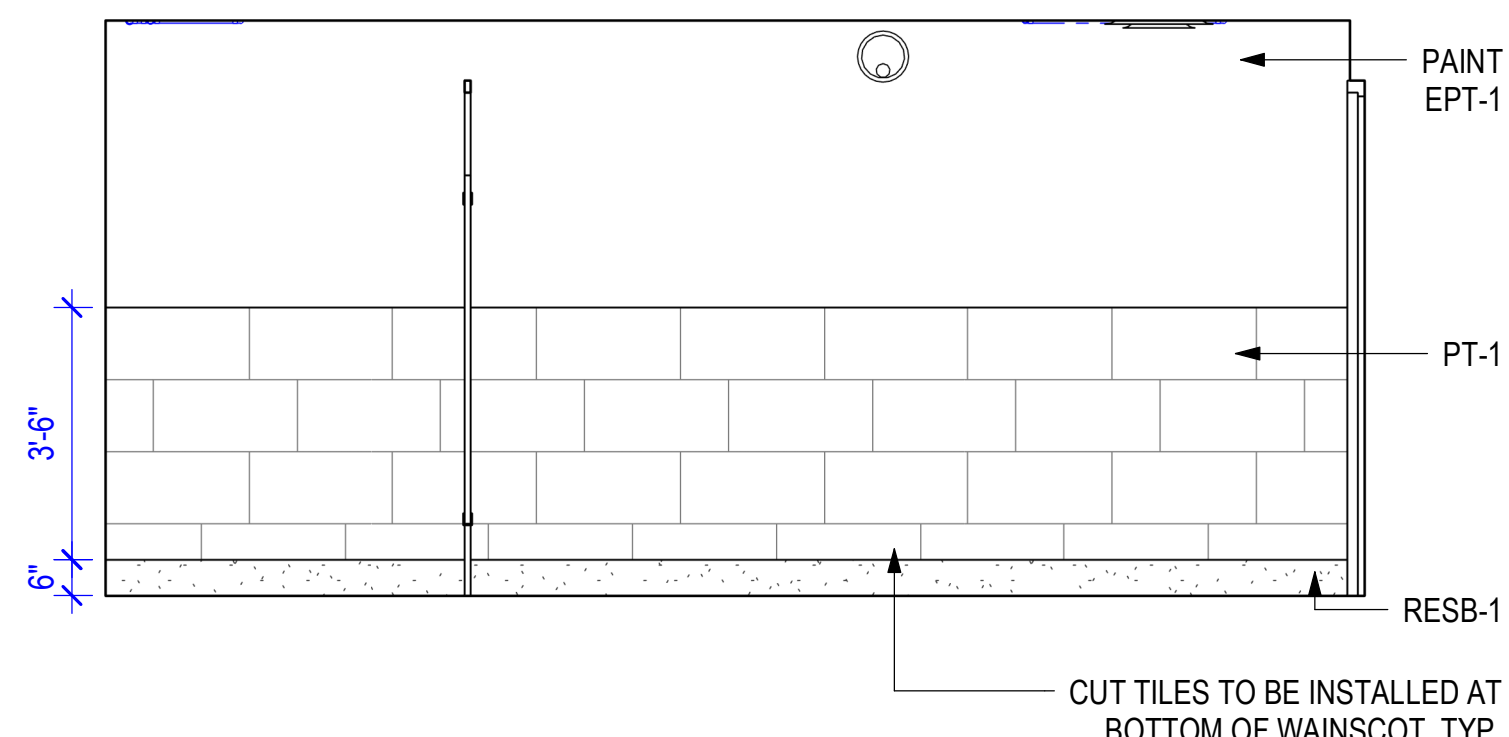


6 MN TLT 103 - WEST
3/8" = 1'-0"

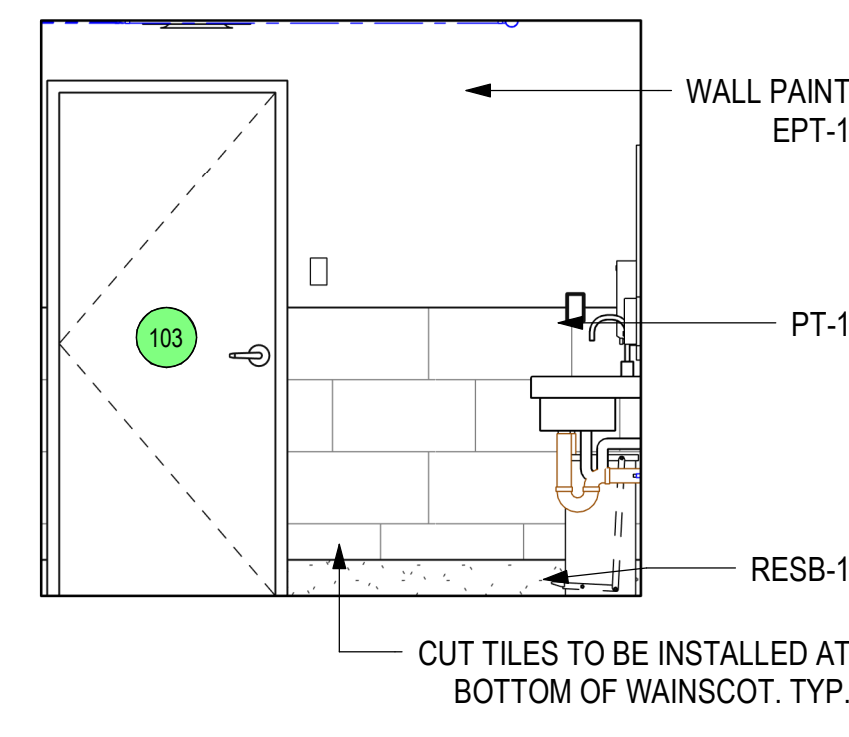


7 MN TLT 103 - NORTH
3/8" = 1'-0"

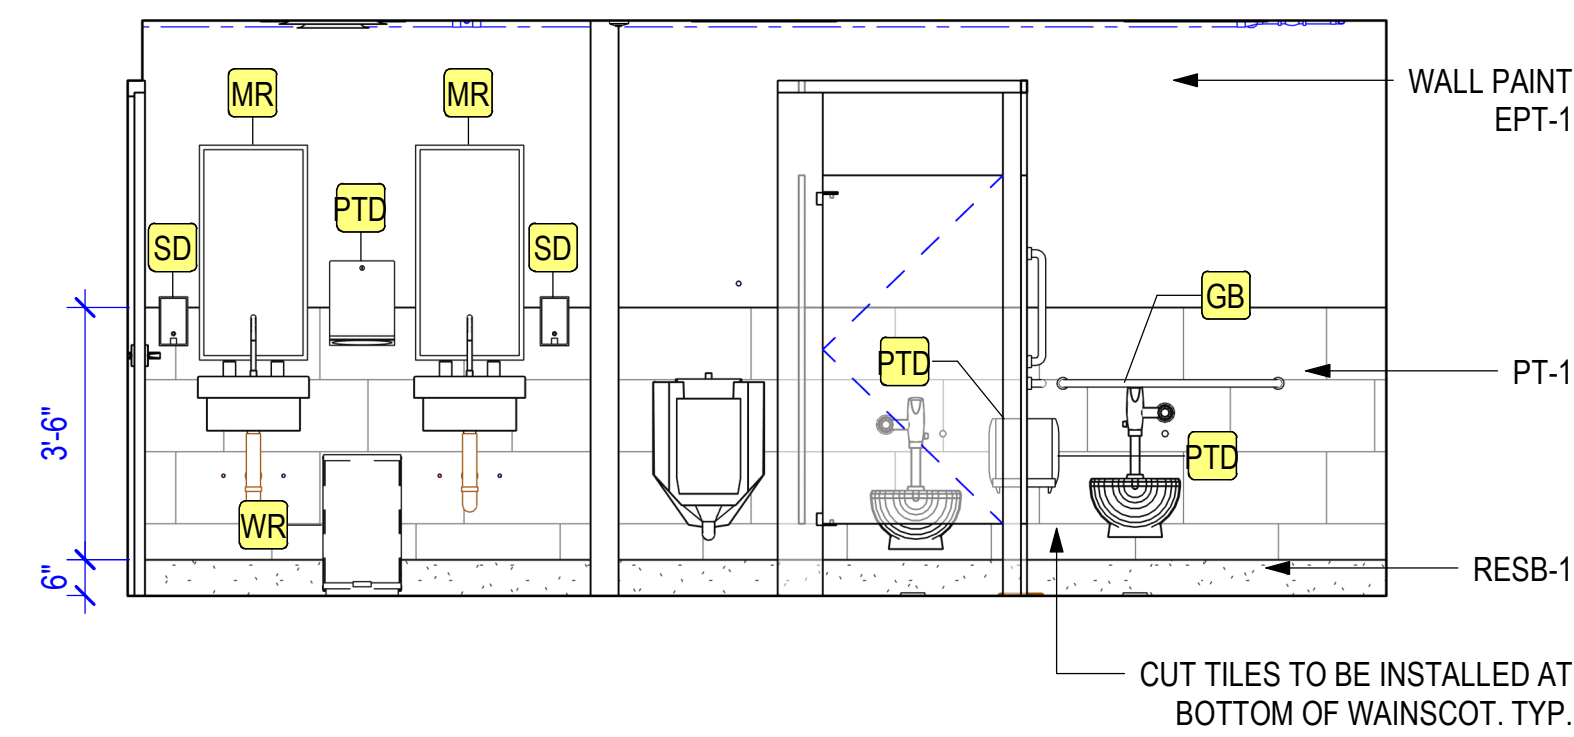


8 MN TLT 103 - EAST
3/8" = 1'-0"

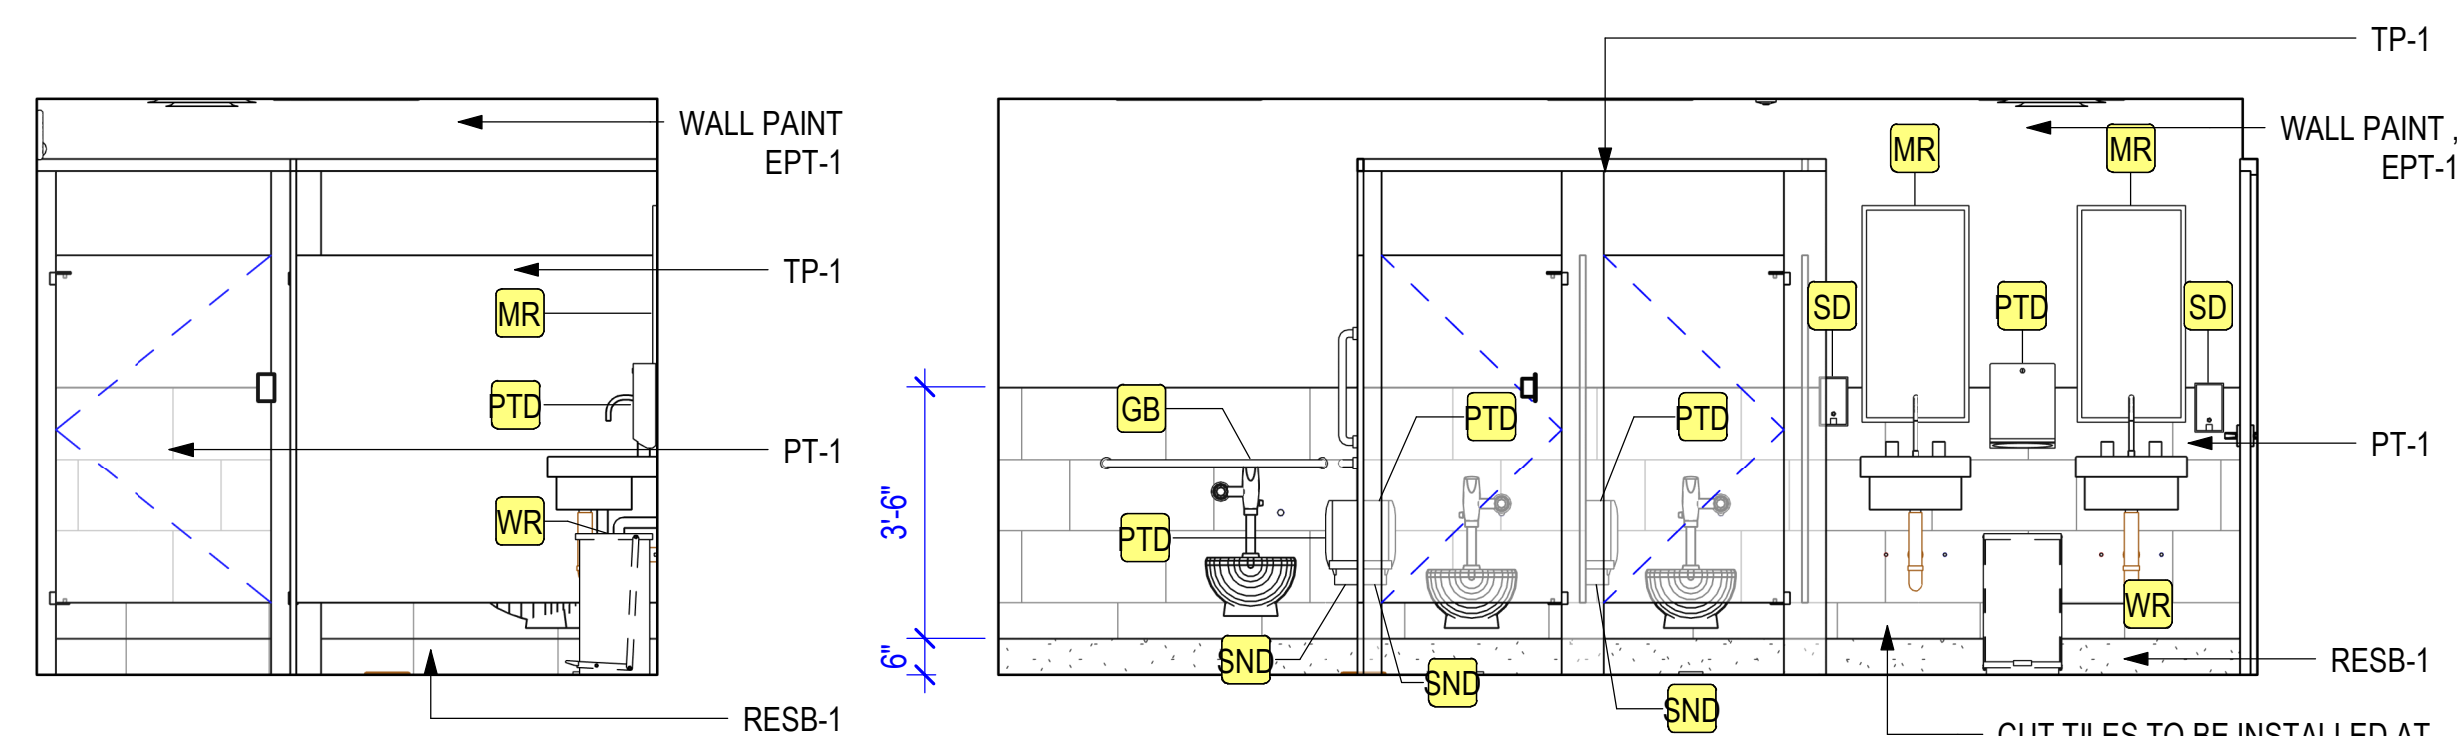


9 WM TLT 104 - SOUTH
3/8" = 1'-0"

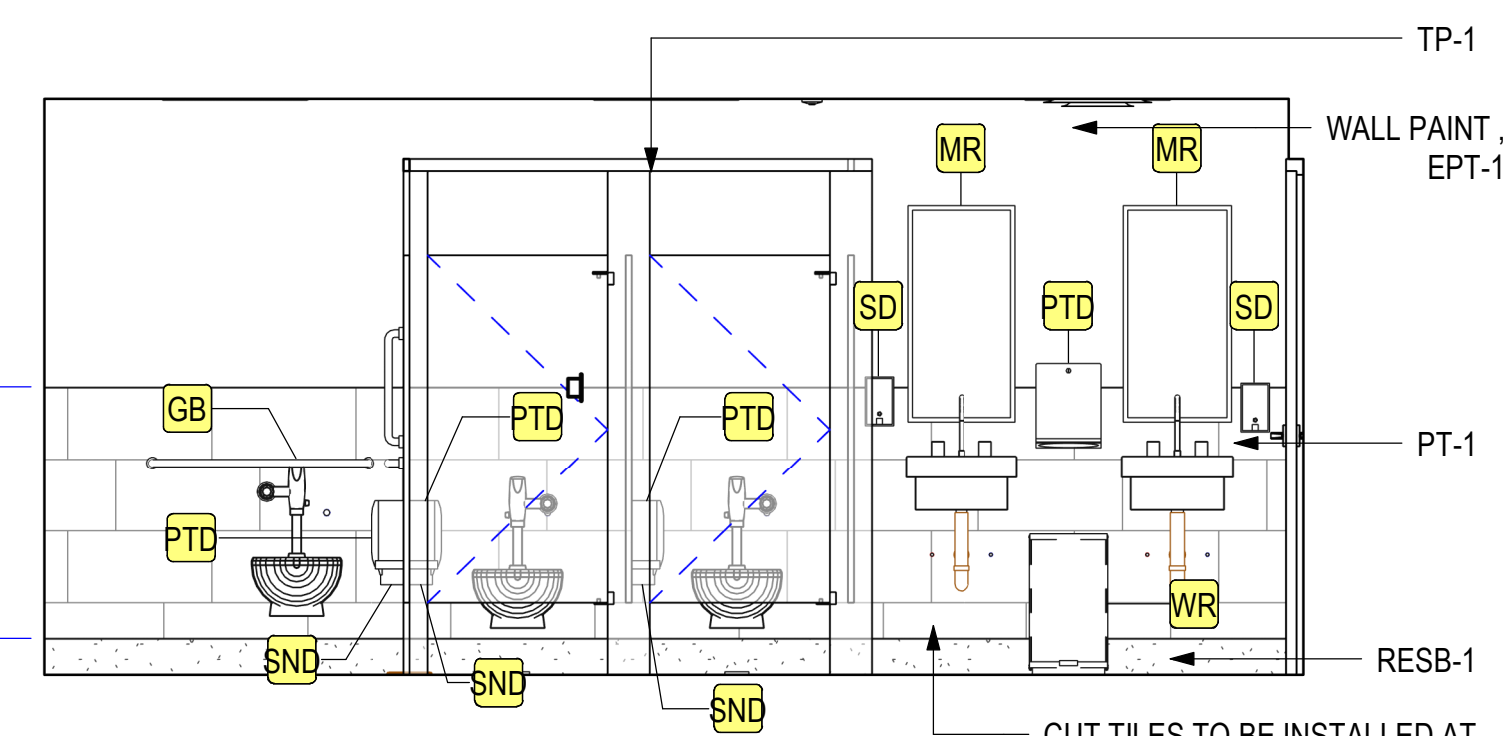

10 WM TLT 104 - WEST
3/8" = 1'-0"

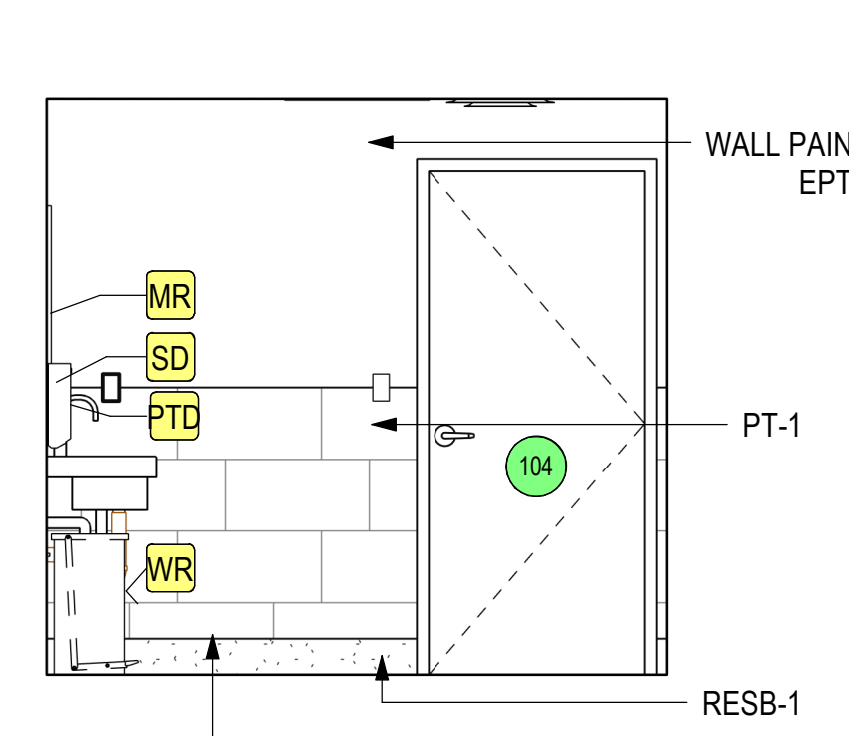

11 WM TLT 104 - NORTH
3/8" = 1'-0"

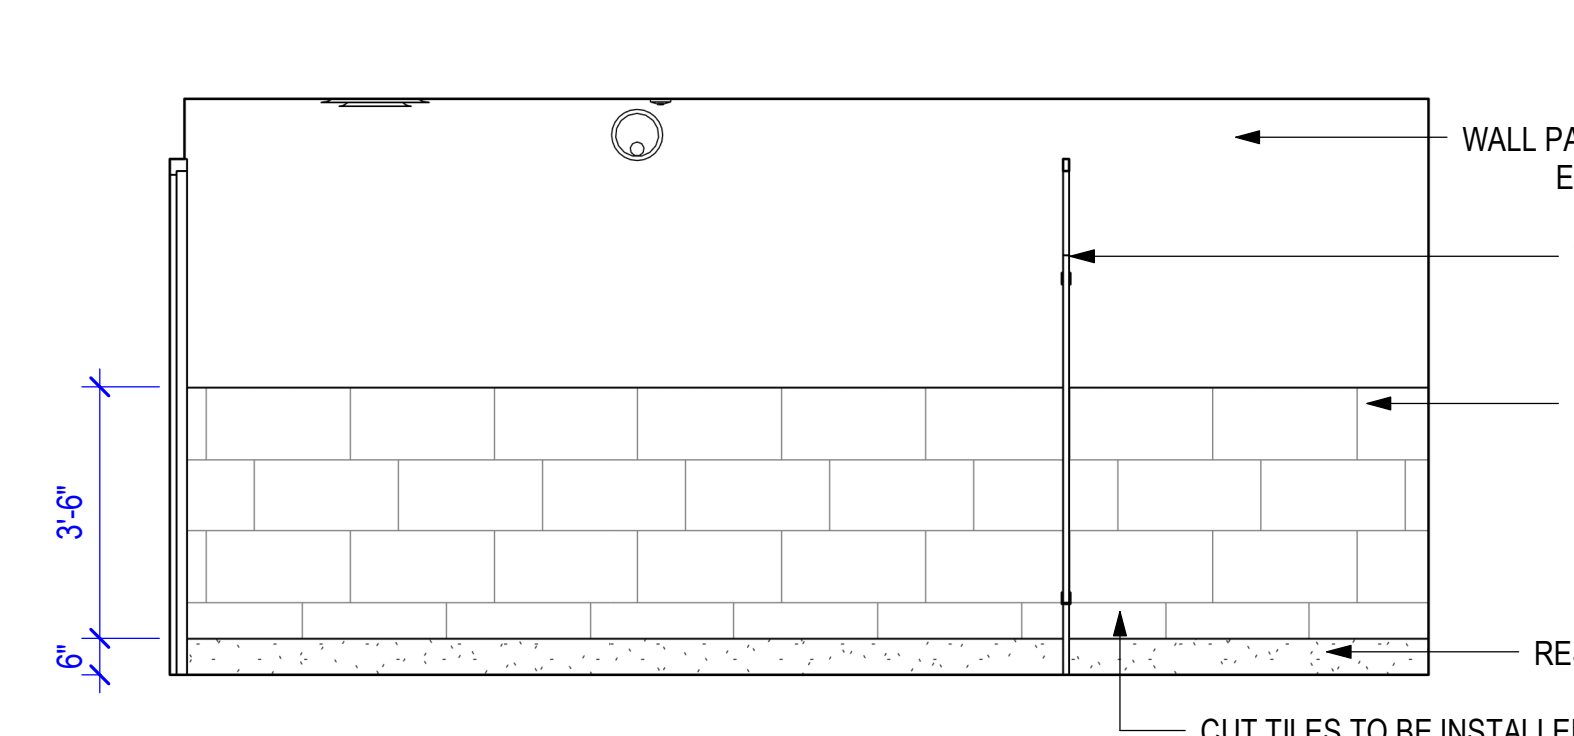


12 WM TLT - EAST
3/8" = 1'-0"

SCALE : 3/8" = 1'-0"

TOILET ACCESSORY SCHEDULE			
ITEM	RESP.	DESCRIPTION	PRODUCT
GB		TO INCLUDE: GB-1, GB-2 & GB-3	
GB-1	CF/CI	GRAB BAR - 42" LONG	AMERICAN SPECIALITIES 3801-42P
GB-2	CF/CI	GRAB BAR - 36" LONG	AMERICAN SPECIALITIES 3801-36P
GB-3	CF/CI	VERTICAL GRAB BAR - 18" LONG	AMERICAN SPECIALITIES 3801-18P
MR	CF/CI	FRAMELESS MIRROR - 30" X 42"	AMERICAN SPECIALITIES 3801-18P
PTD	OF/OI	SURFACE MTD. PAPER TOWEL DISPENSER	PER OWNER VENDOR
RH	CF/CI	ROBE HOOK	AMERICAN SPECIALITIES 0751-S
SD	OF/OI	WALL MTD. SOAP DISPENSER	PER OWNER VENDOR
SND	CF/CI	SURFACE MTD. SANITARY NAPKIN DISPOSAL	AMERICAN SPECIALITIES 0473-A
TTD	OF/OI	TOILET TISSUE DISPENSER	PER OWNER VENDOR
WR	CF/CI	FREE-STANDING WASTE RECEPTACLE	AMERICAN SPECIALITIES 0469-BL-M
FE	CF/CI	FIRE EXTINGUISHER	SEE LIFE SAFETY FOR TYPE
FEC	CF/CI	FIRE EXTINGUISHER CABINET	SEE LIFE SAFETY FOR TYPE

Revisions		
No.	Date	Description

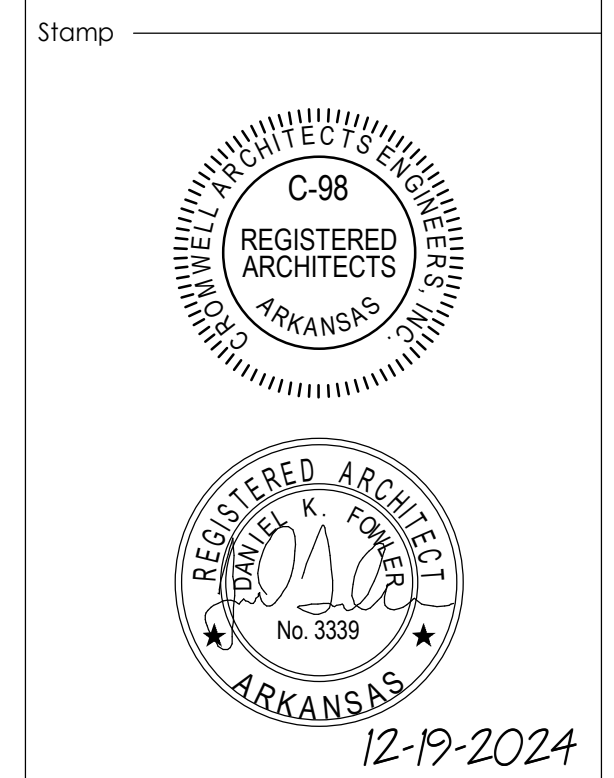

Notes
1. CROMWELL ARCHITECTS ENGINEERS, INC. ALL RIGHTS RESERVED
2. THIS SHEET DESIGNED FOR COLOR PRINTING. CRITICAL INFORMATION MAY BE LOST WITH BLACK AND WHITE PRINTING.
Project Number **2024-134**
Issue Date **12-19-2024**
Sheet Title

INTERIOR ELEVATIONS

Sheet Number