

Project

AEROJET BUILDING E33  
OFFICE EXPANSION  
EAST CAMDEN,  
ARKANSAS


Design Phase

CONSTRUCTION  
DOCUMENTS

Revisions

No.	Date	Description

Stamp

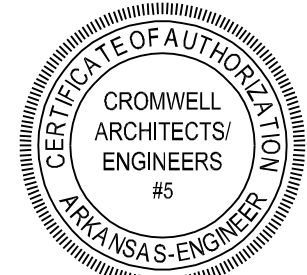

Notes

- CROMWELL ARCHITECTS ENGINEERS, INC. ALL RIGHTS RESERVED
- THIS SHEET DESIGNED FOR COLOR PRINTING. CRITICAL INFORMATION MAY BE LOST WITH BLACK AND WHITE PRINTING.

Project Number

2024-134

Issue Date


12-19-2024

Sheet Title

SITE LAYOUT PLAN

Sheet Number


CS101

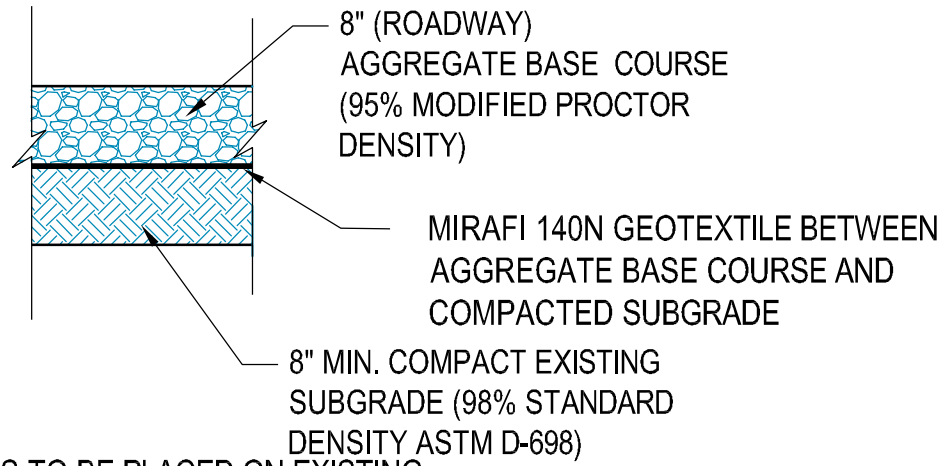

NOTE: WHERE FILL IS TO BE PLACED ON EXISTING SUBGRADE, FULL DEPTH COMPACTION OF SELECT MATERIAL IS REQUIRED (SEE EARTHWORK SECTION OF SPECS.)


2 GRAVEL PAVING DESIGN SECTION

NOT TO SCALE

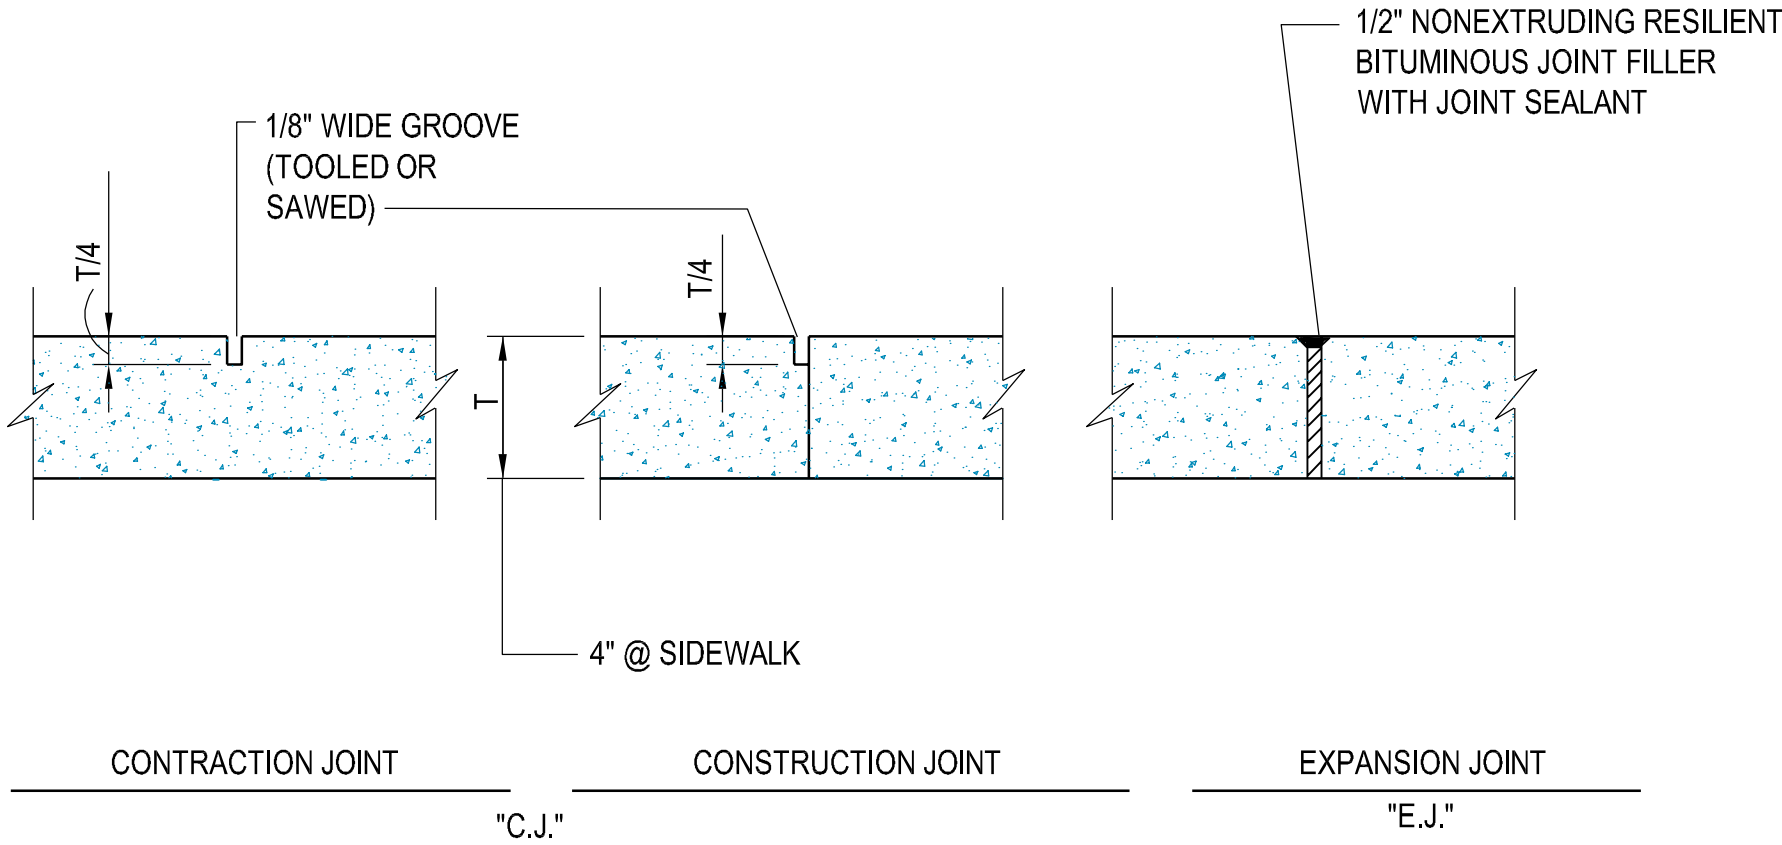


3 CONCRETE WALK DETAILS

NOT TO SCALE

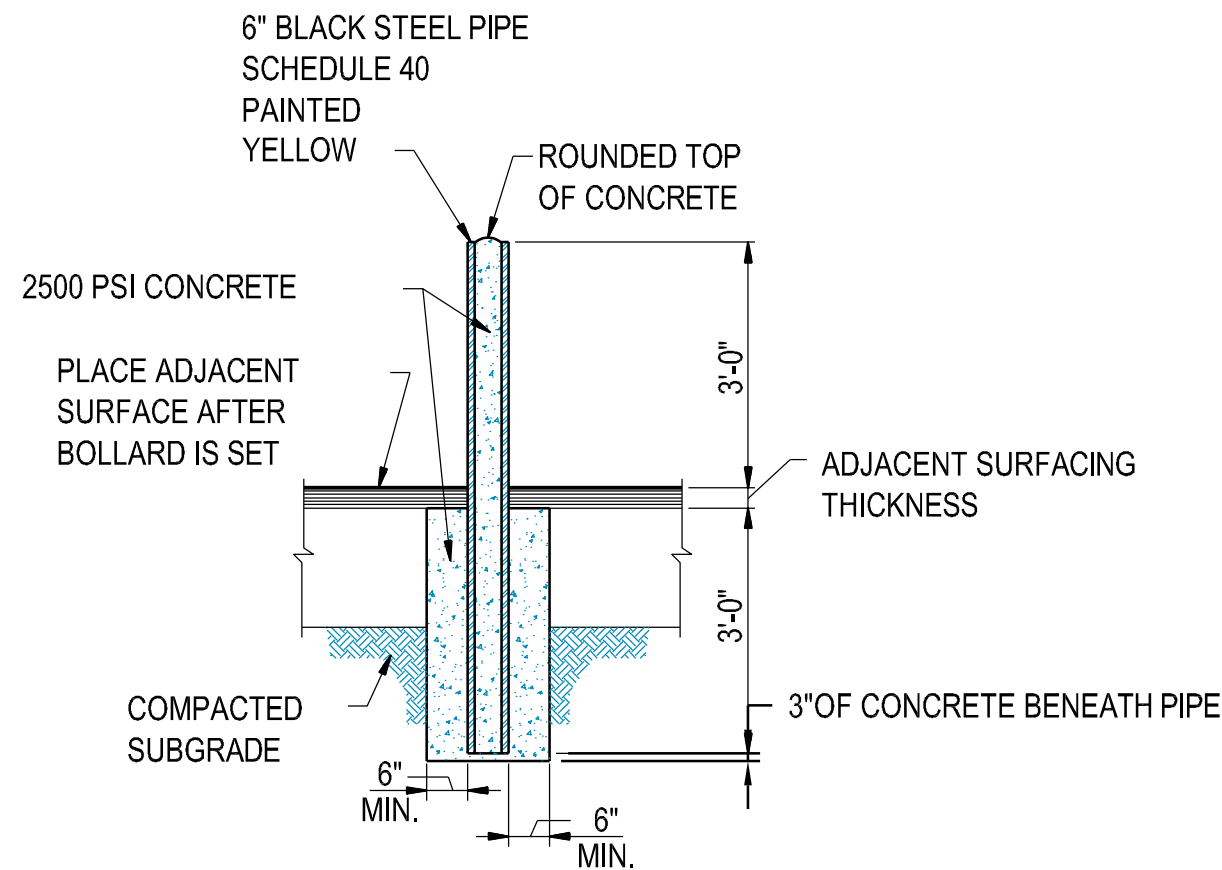

4 PIPE BOLLARD DETAIL

NOT TO SCALE

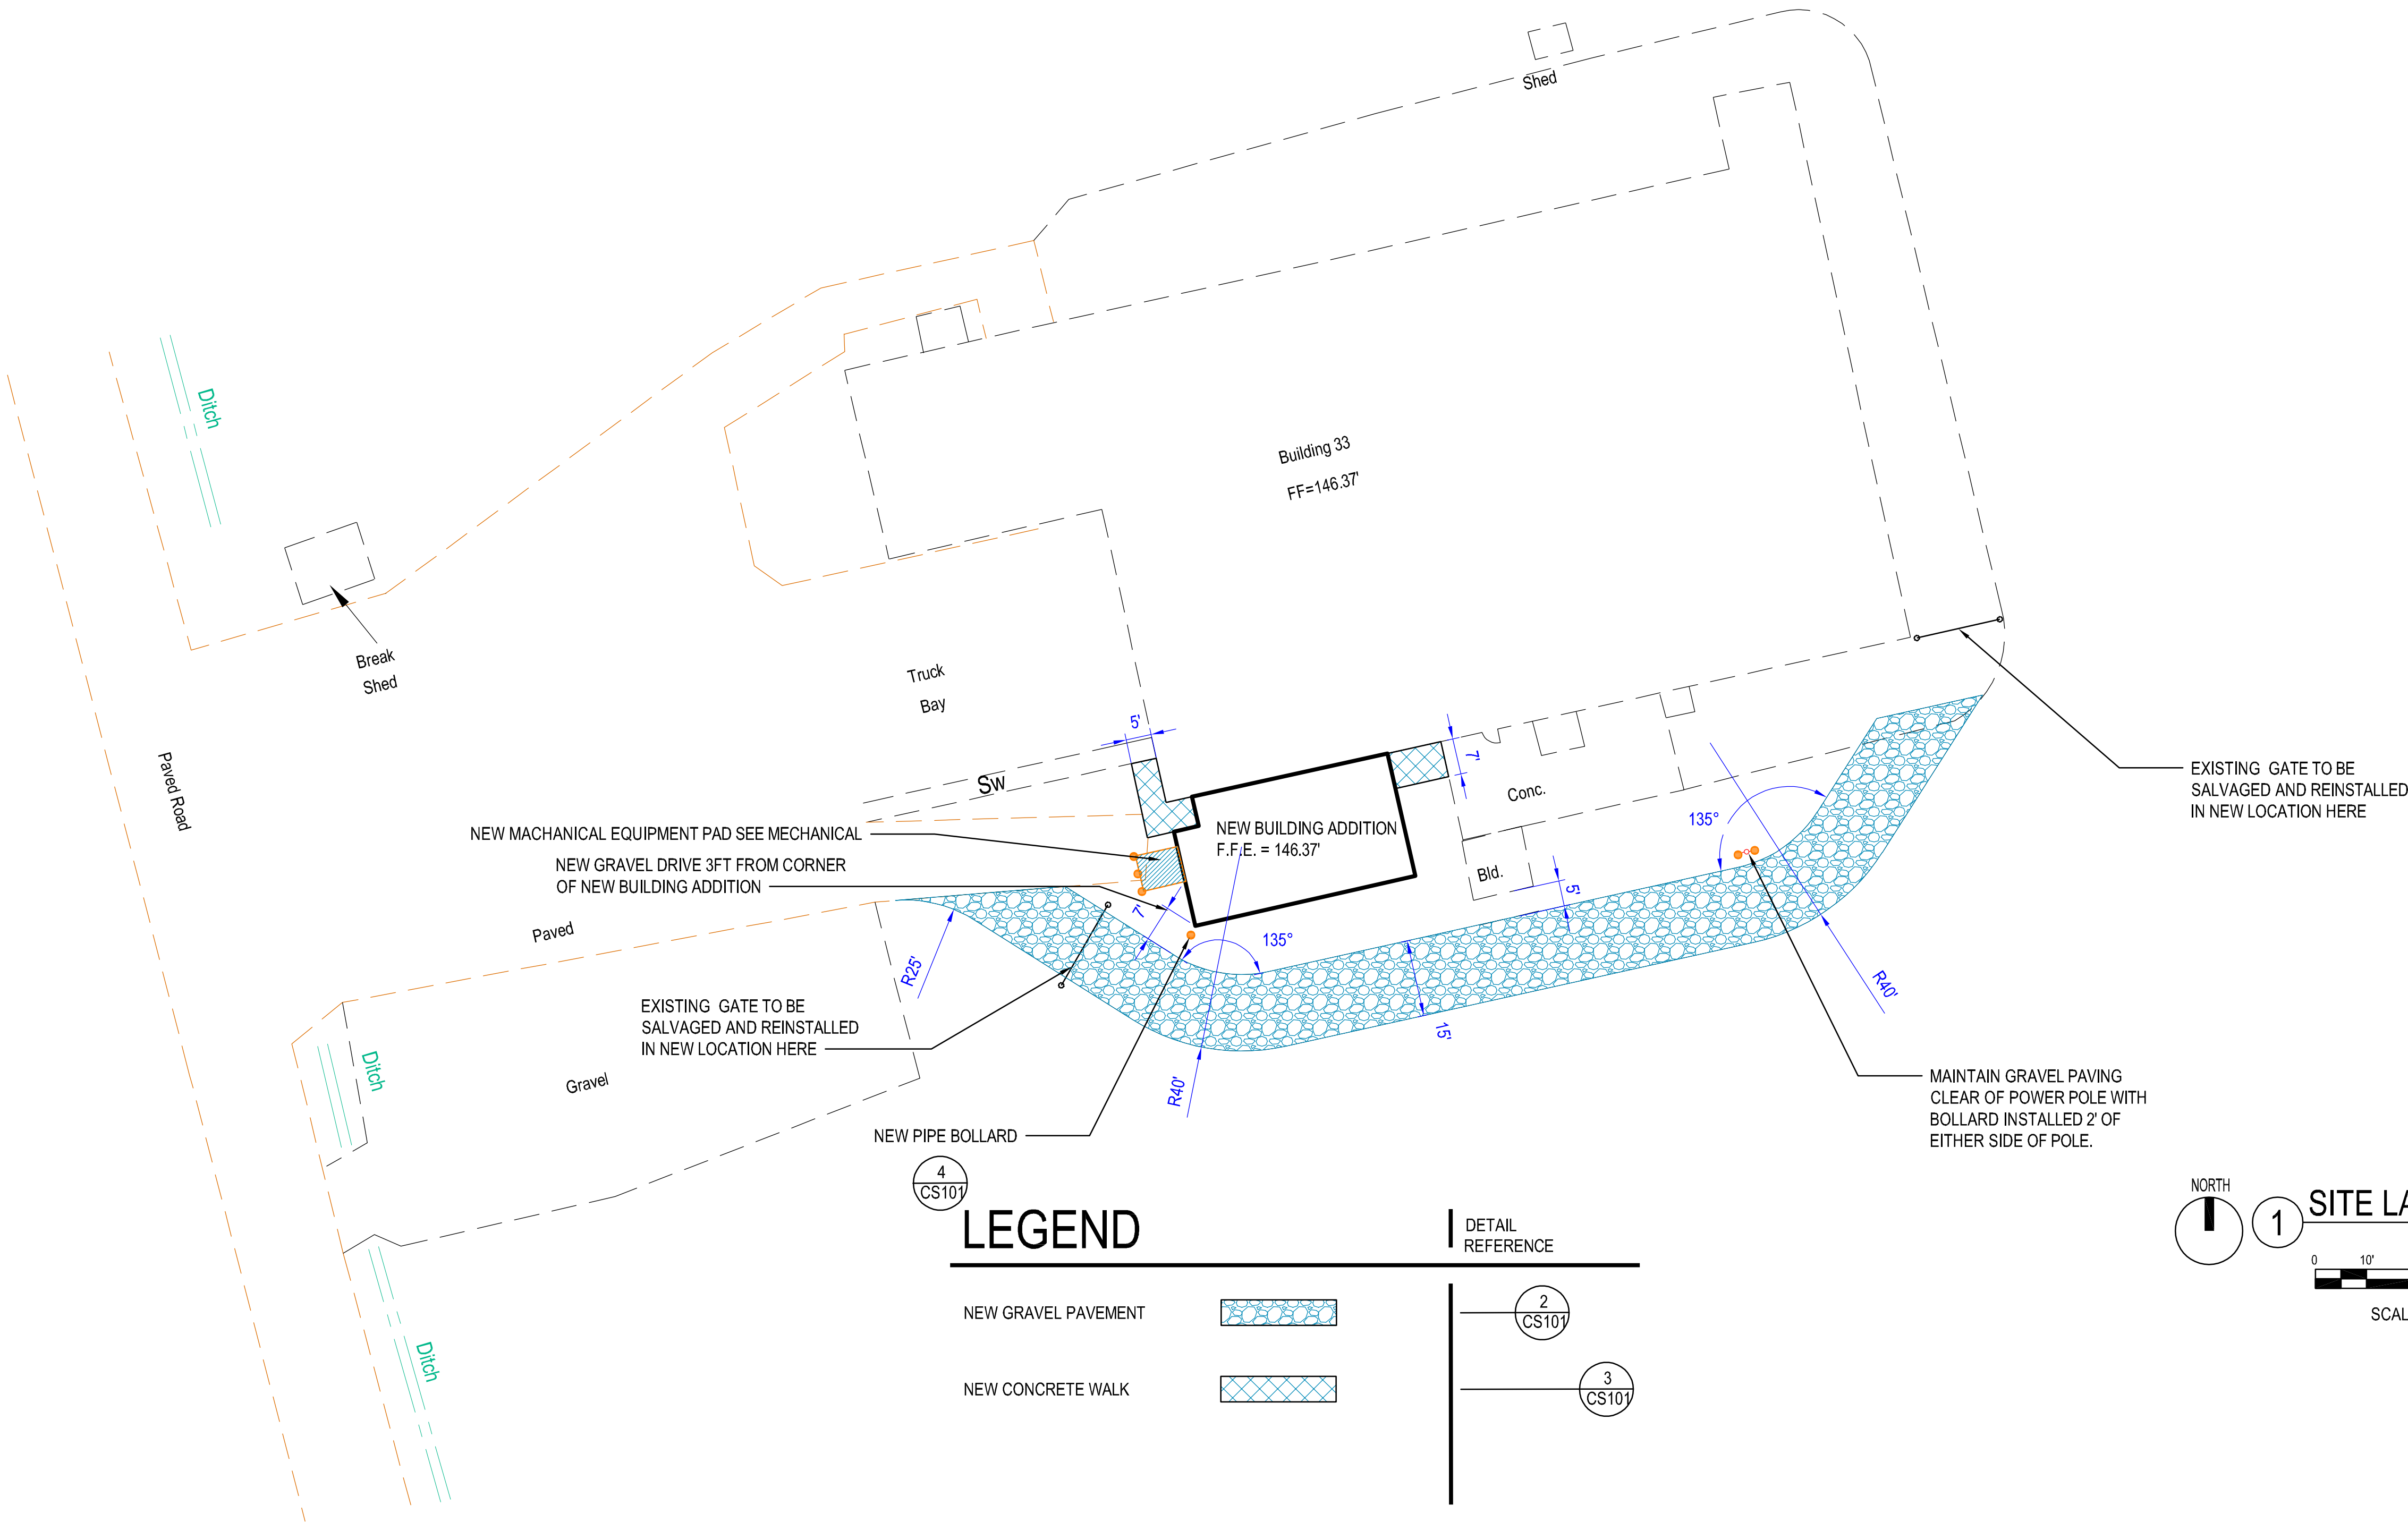

Know what's below.  
811 before you dig.