



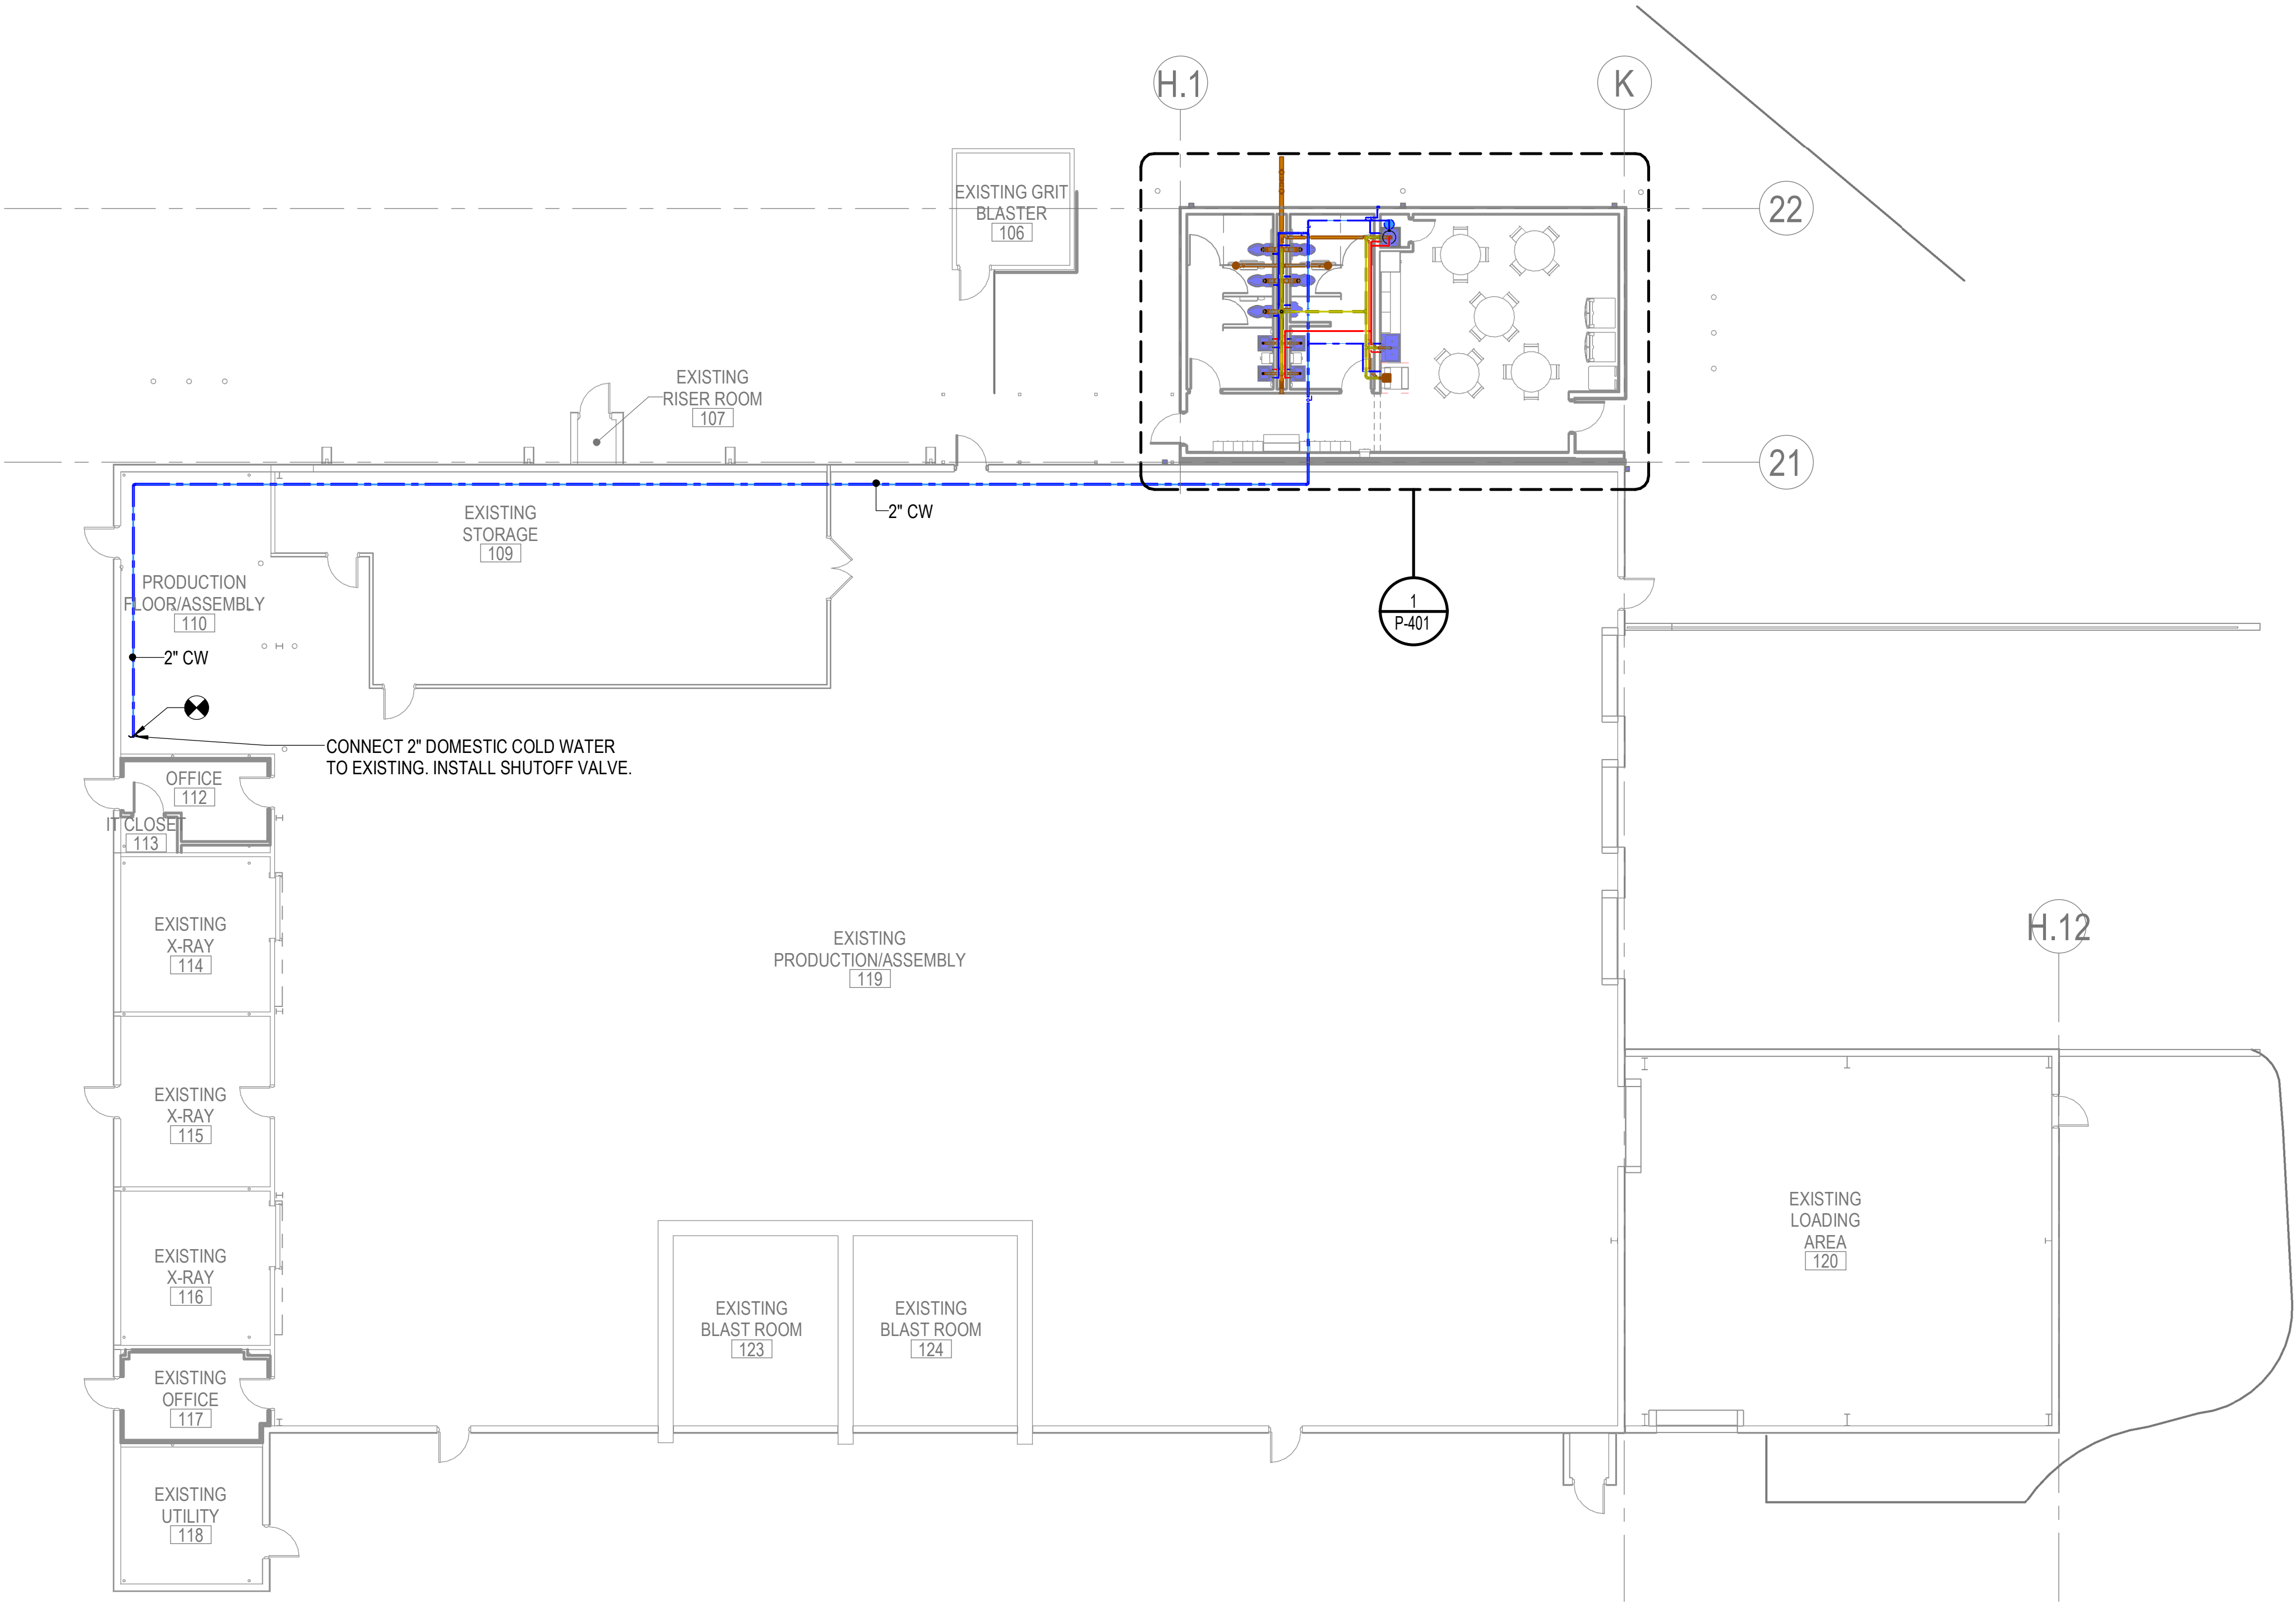


1 PLUMBING OVERALL PLAN
3/32" = 1'-0"

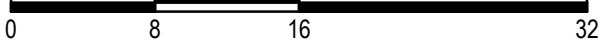

GENERAL NOTES

- 1 REFER TO SHEET P-001 FOR LEGEND AND NOTES.

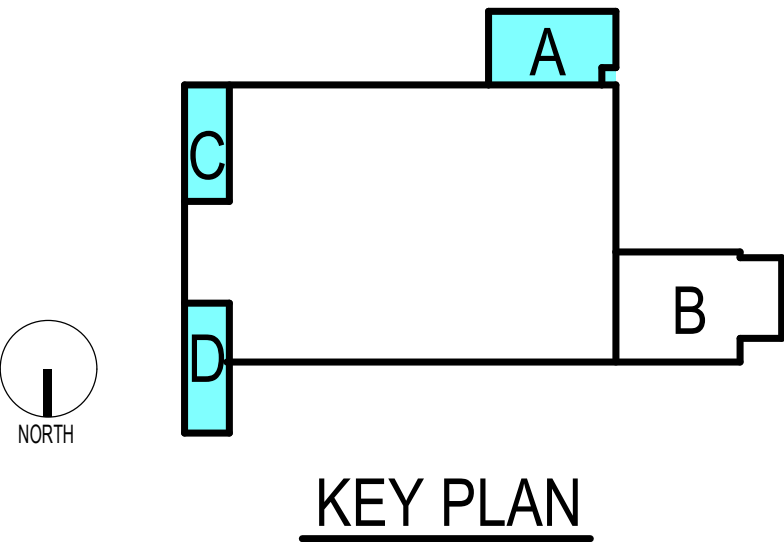

Project

AEROJET BUILDING E33
OFFICE EXPANSION
EAST CAMDEN,
ARKANSAS

Design Phase

CONSTRUCTION
DOCUMENTS

Revisions

No.	Date	Description

Stamp

Notes

1. CROMWELL ARCHITECTS ENGINEERS, INC.
ALL RIGHTS RESERVED

2. THIS SHEET DESIGNED FOR COLOR PRINTING.
CRITICAL INFORMATION MAY BE LOST WITH
BLACK AND WHITE PRINTING.

Project Number

2024-134

Issue Date

12-19-2024

Sheet Title

PLUMBING OVERALL
PLAN

Sheet Number

P-101