
NOTES: 1. INSULATED CORE PANELS SHALL BE 2" THICK x 26 GAGE BY METL-SPAN, CF MESA, A NUCOR COMPANY OF LEWISVILLE, TX OR APPROVED EQUAL. 2. ADDROXIMATE WEICHT OF DANIELS IS 5 DSF WHICH

2. APPROXIMATE WEIGHT OF PANELS IS 5 PSF WHICH SHALL BE VERIFIED WITH MANUFACTURER.

3. FOLLOW ALL MANUFACTURER'S RECOMMENDATIONS FOR INSTALLATION.

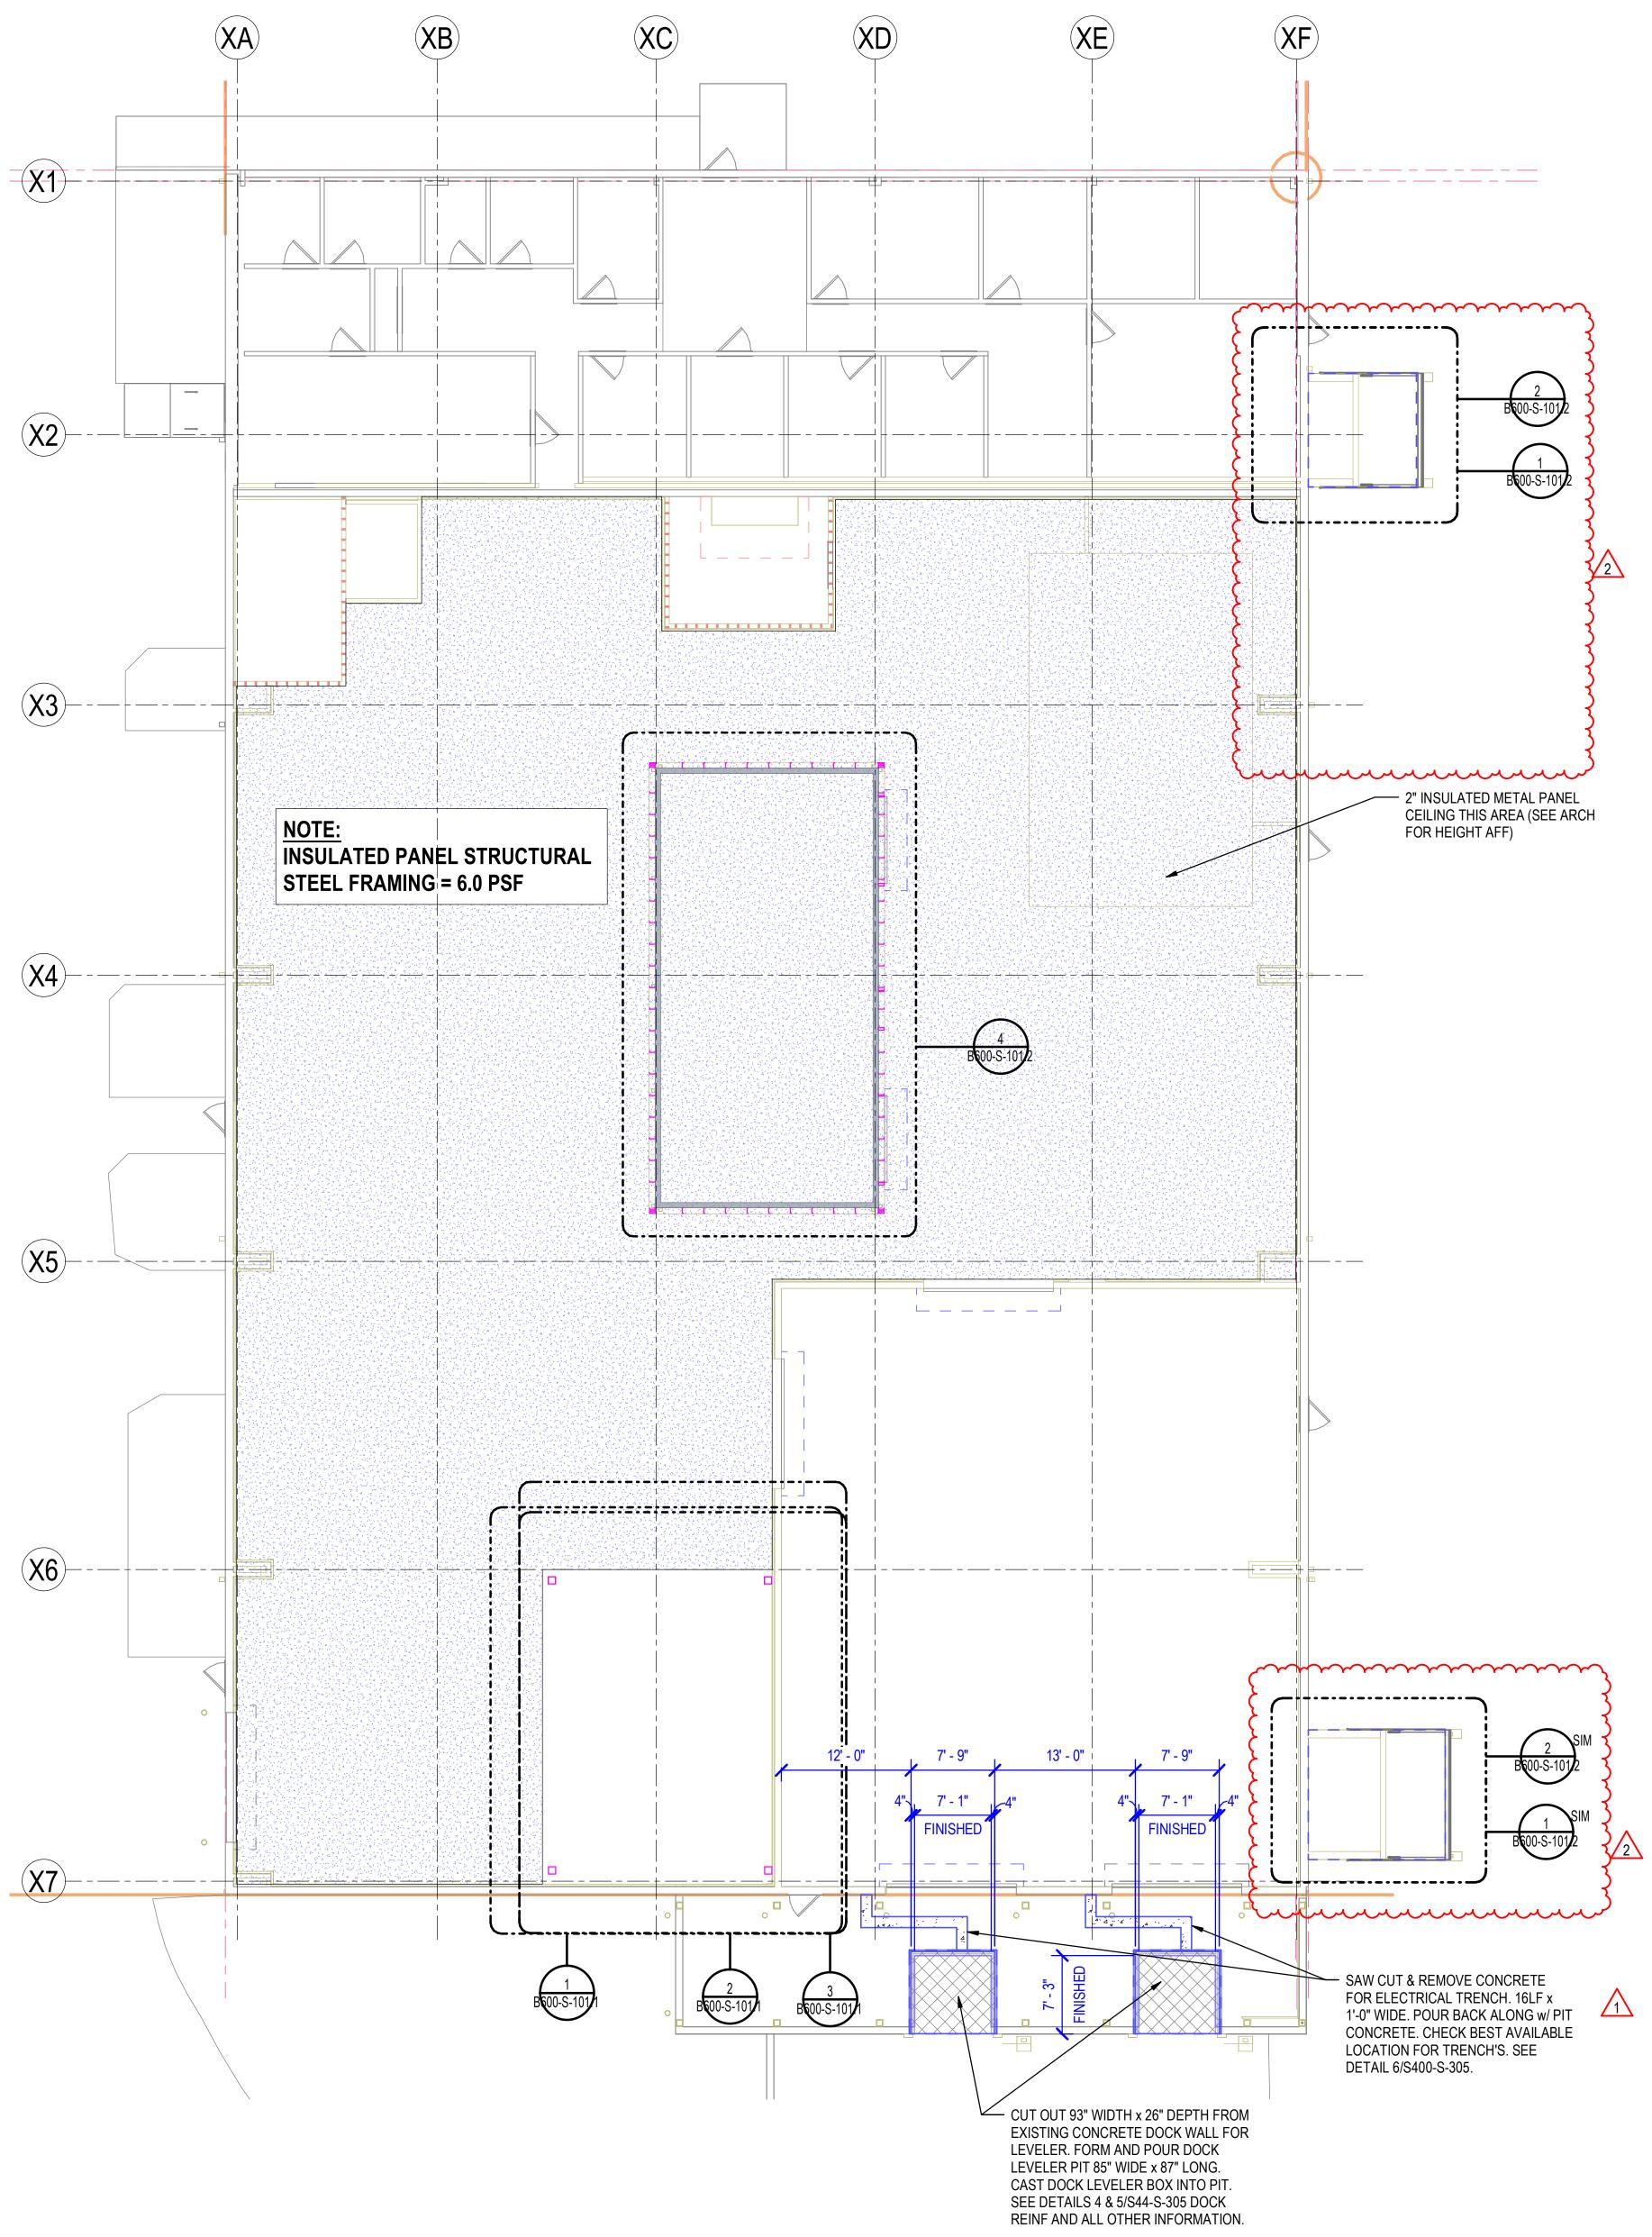

## 1 FLOOR PLAN - BUILDING 600



