
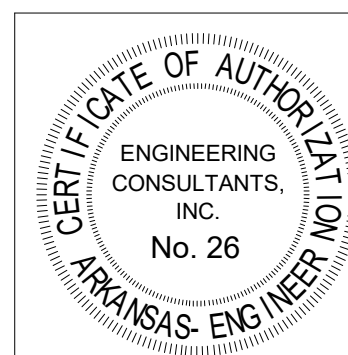


REVISIONS		
NUMBER	DATE	DESCRIPTION
1	3-14-25	ADD 2
2	4-2-25	ADD 3

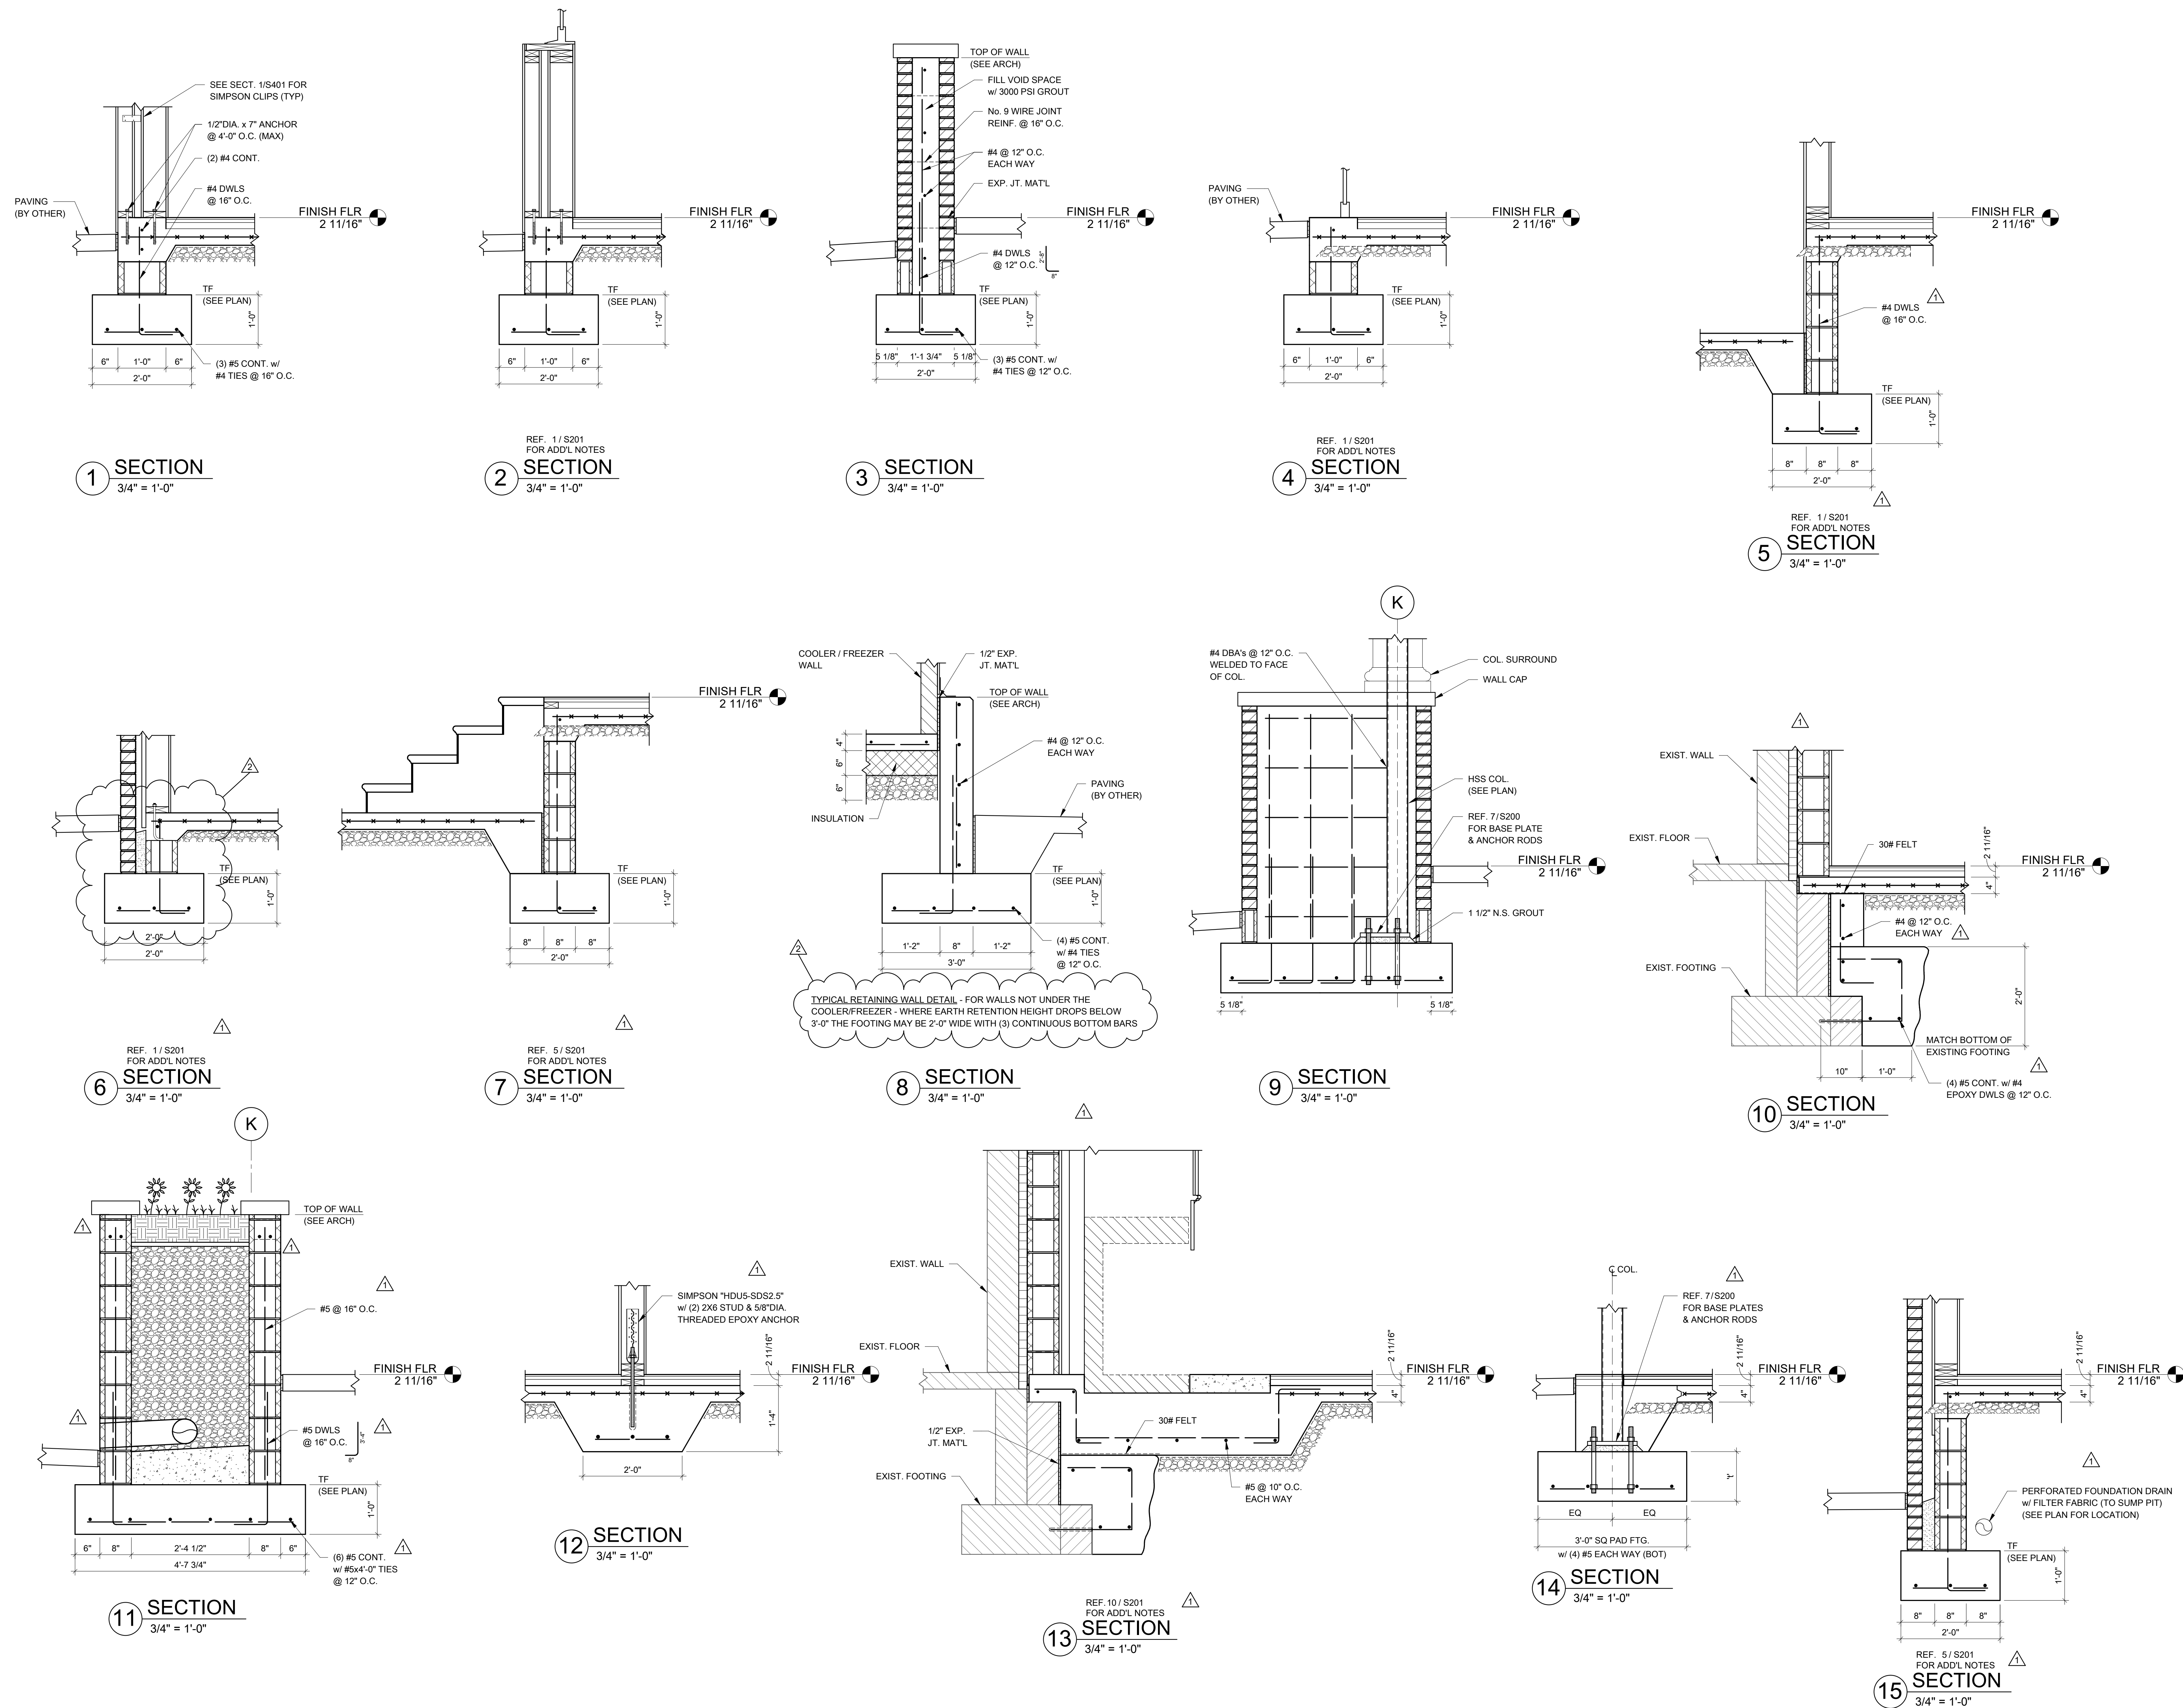

Engineering Consultants, Inc.
 Structural Engineers

401 West Capitol Avenue, Suite 305
 Little Rock, Arkansas 72201-3401
 Phone No: (501) 376-3752

JOB# 23-485

4/1/2025

