
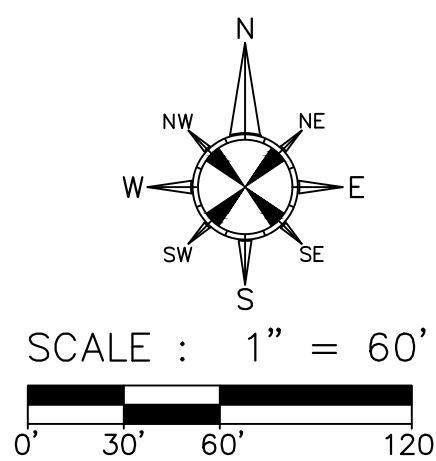
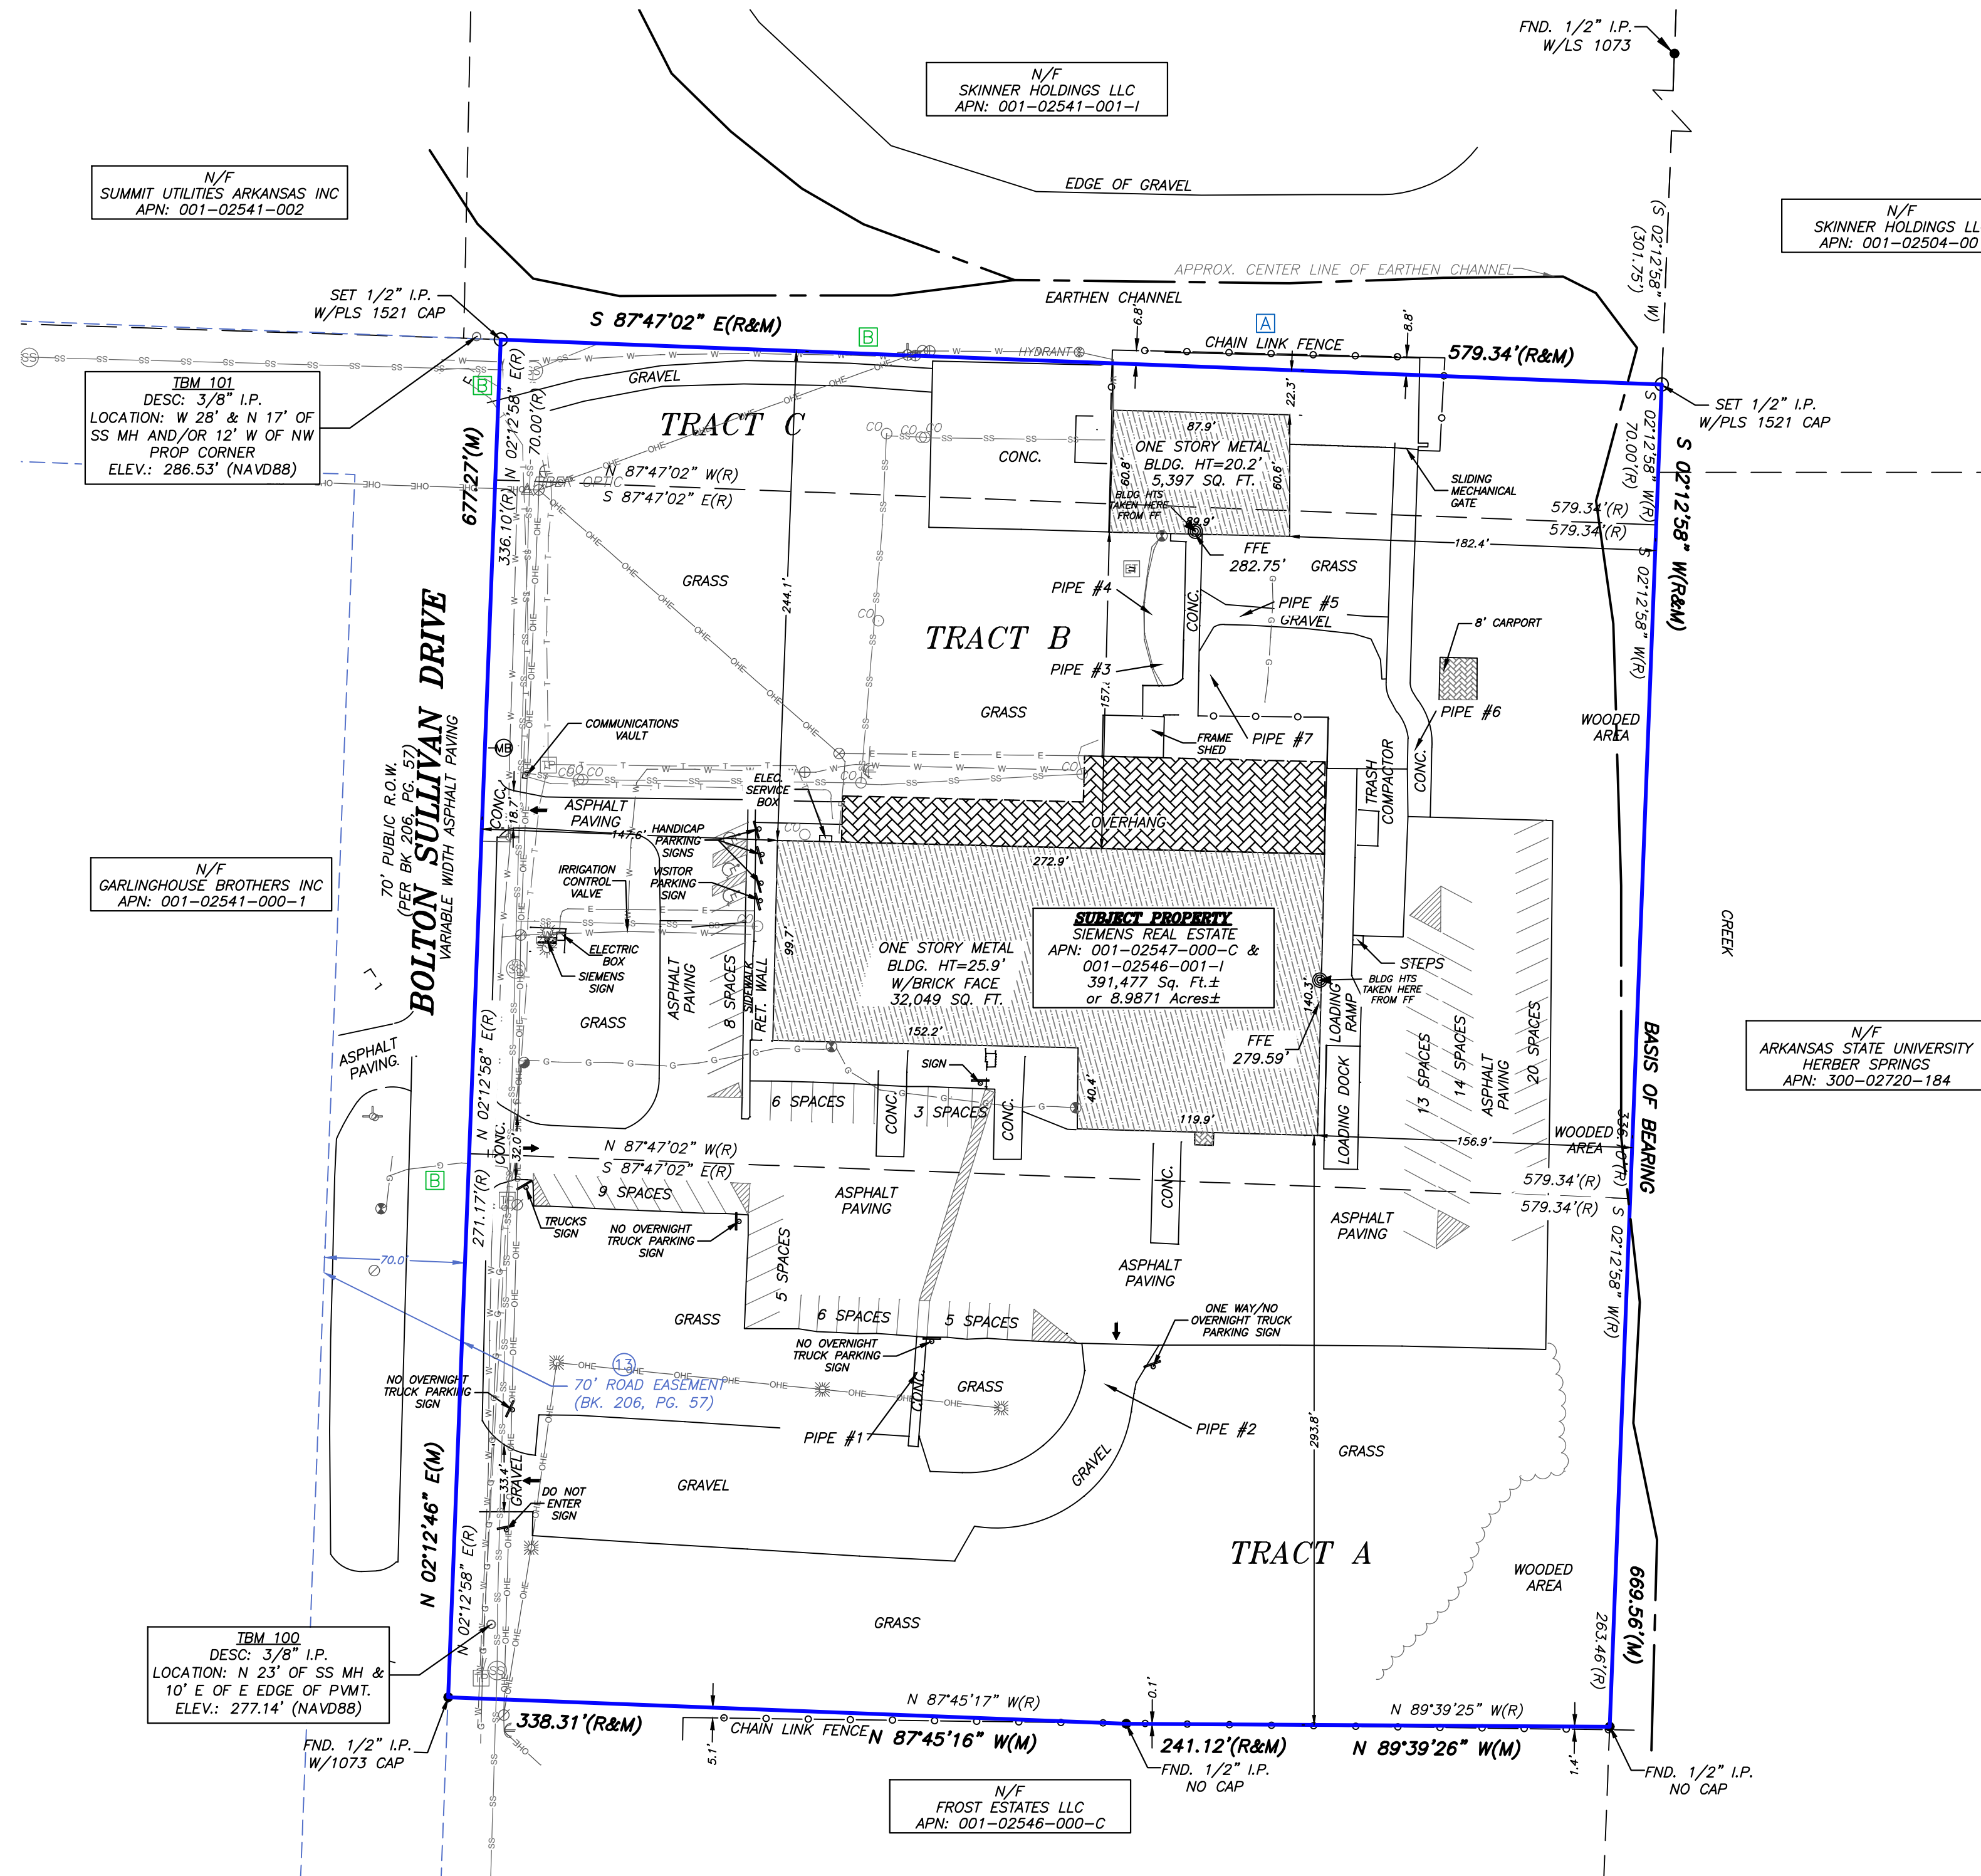


BOUNDARY AND IMPROVEMENTS

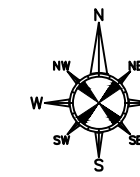

SYMBOL LEGEND

- A.C. PAD - AIR VALVE - AUTO-SPRINKLER - BENCHMARK - BORE HOLE - BUSH - CLEAN OUT - ELEC. METER - ELEC. PED. - ELEC. TRANS. - FIRE HYDRANT - FIRE RISER - FLAG POLE - GAS METER - GAS VALVE - GATE - GENERATOR - BARBED WIRE FENCE - ROAD CENTERLINE - STOCKADE FENCE - UNDERGROUND COMMUNICATIONS - UNDERGROUND SANITARY SEWER	- GROUND LIGHT - GROUND ROD - GUARD POST - GUY ANCHOR - HANDICAPPED PARKING - IRON GRATE - LIGHT POLE - MAIL BOX - METER RACK - MONITOR WELL - MON. FOUND TUB - MON. SET AS DESCRIBED - U/G UTILITY MARKER - POWER MH - POWER POLE - PROPANE TANK - PULL BOX - SUBJECT BOUNDARY LINE - UNDERGROUND ELECTRIC - UNDERGROUND GAS - UNDERGROUND OIL PIPE LINE - UNDERGROUND SERVICE - UNDER. WATER	- ROAD SIGN - SANITARY MH - SEWER MH - STORM MH - TELE. MH - TELE. PED. - TRAFFIC SIGNAL - TRAFFIC LIGHT - TRAFFIC CONTROL BOX - TREE - UNDR. TELE. MARKER - UNDR. TELE. T.V. PED. - UTILITY CABINET - UTILITY POLE - WATER METER - WATER MH - WATER VALVE - ADJ./PLAT LINE - EASEMENT LINE - SECTION LINE - TRAIN TRACKS - TYP. - TYPICAL - U/C - UTILITY CABINET - U/G - UNDERGROUND - W/CS - WITH UNDERGROUND SERVICE - WALL - R-WALL
---	--	--

LIST OF ABBREVIATIONS
- FND - FOUND - IP - IRON PIN - B/L - BUILDING LINE - SETBACK - BUILDING - CONC. - CORRUGATED PLASTIC PIPE - C/L - CENTER LINE - CONC. - CONCRETE - DIA - DIAMETER - F.F. - FINISHED FLOOR - FL - FLOW LINE - GEN - GENERATOR - G/R - GAS REGULATOR - HC - HANDICAPPED - M - MEASURED DIMENSION - P.O.B. - POINT OF BEGINNING - P.O.C. - POINT OF COMMENCEMENT - P.O.M. - POINT OF MEASUREMENT - P.O.T. - POINT OF TERMINATION - PED. - PEDESTAL - PLTR - PLANTER - PVC - POLYVINYL CHLORIDE - R - RECORD DIMENSION - R.O.W. - RIGHT-OF-WAY - RD - ROAD DRAIN - RET. - RETAINING WALL - STAT. - STATUTORY - TR - TOP OF ROAD - TRANS - TRANSFORMER - TYP. - TYPICAL - U/C - UTILITY CABINET - U/G - UNDERGROUND - W/CS - WITH UNDERGROUND SERVICE - WALL - R-WALL



Survey Prepared By:

Red Plains Surveying Company
2440 N. Wilburn Avenue, Suite A
Bethany, OK 73008
Phone: 405-603-7842
Email: comments@rpsurveying.com




RED PLAINS AR LICENSE NO.: CCA # 1371 EXPIRES: 12/31/2026

CYNERGY AEC

99 BOLTON SULLIVAN DRIVE
HEBER SPRINGS, AR, 72543


SCALE:	1" = 60'	REVIEWED BY:	JBP
DATE:	2/25/26	APPROVED BY:	JMP
DRAWN BY:	RKH	CLIENT J.N.:	XX
FIELD BY:	CK	RPS J.N.:	26-0005-01A
5	4/27/26	COMMENTS	RKH
4	4/20/26	COMMENTS	RKH
3	4/15/26	COMMENTS	RKH
2	4/14/26	COMMENTS	RKH
MARK	DATE	REVISIONS	BY

TOPOGRAPHIC DETAIL

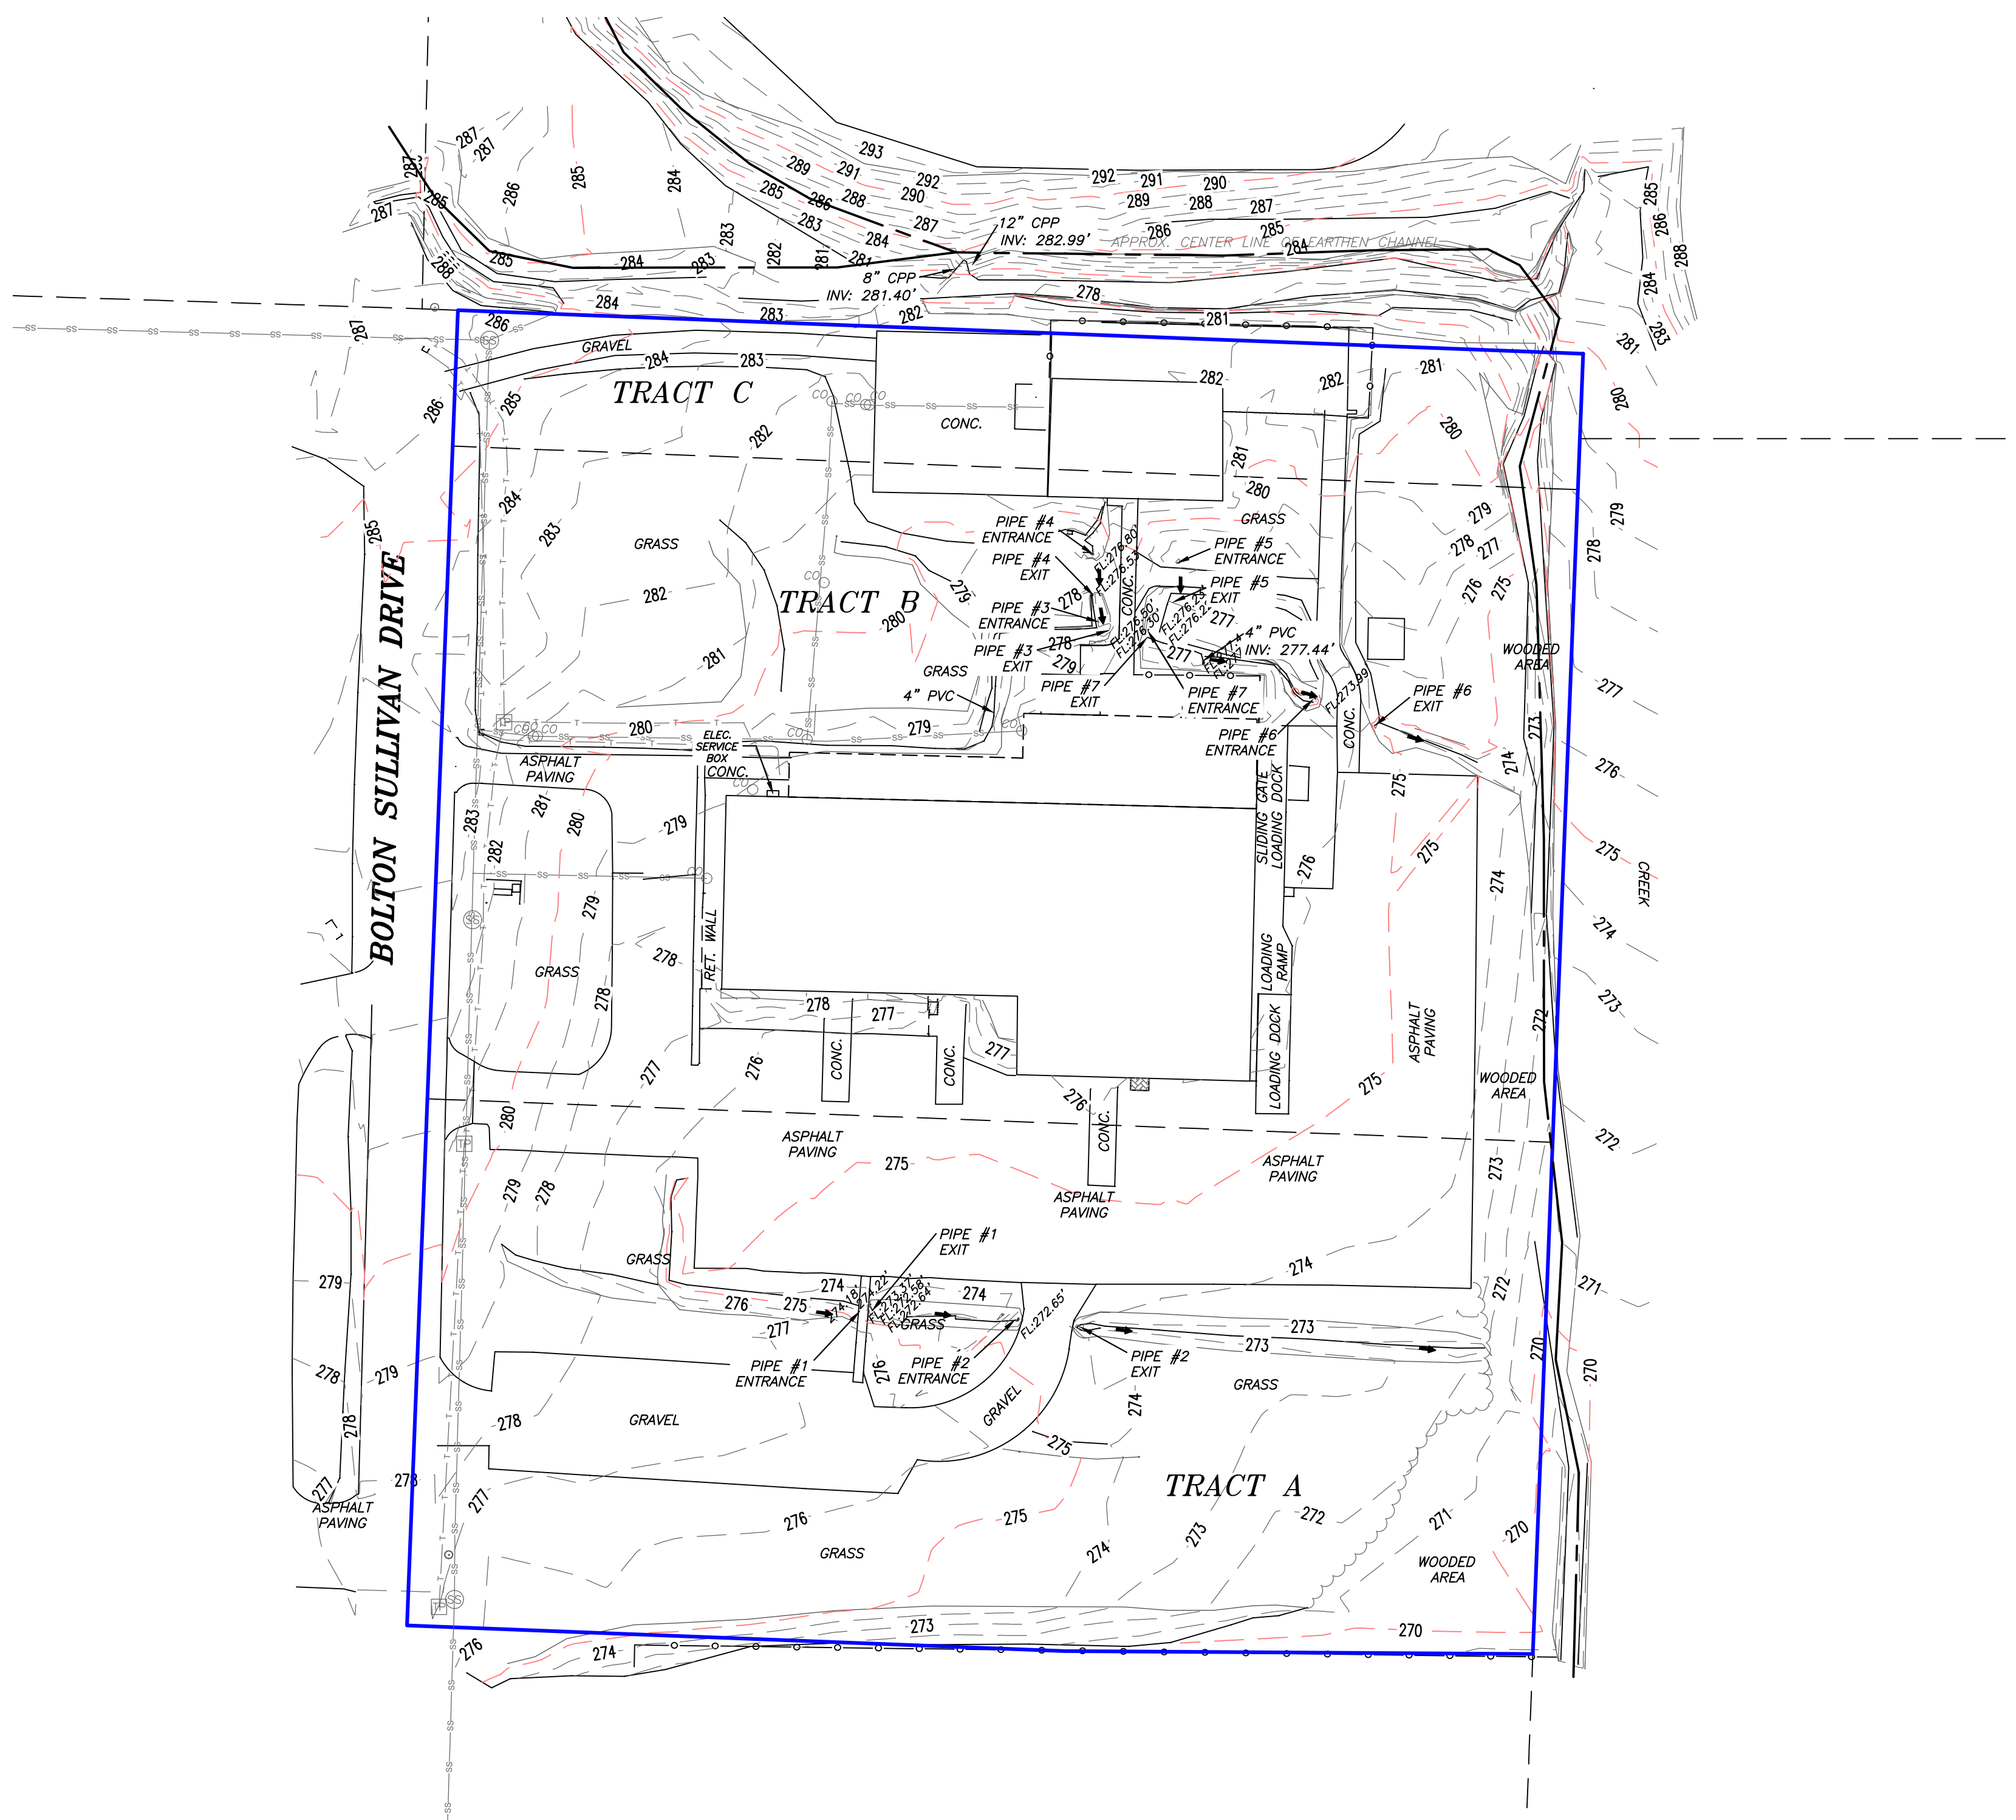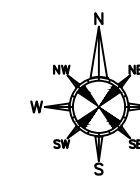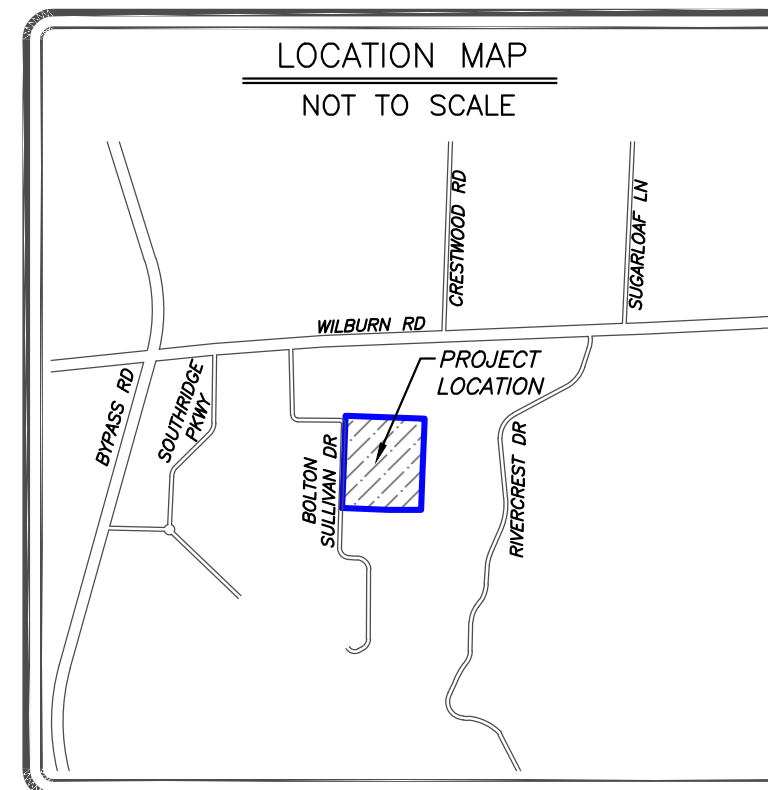

Pipe #	Diameter (in.)	Entrance		Exit	
		TOP (ft.)	Invert (ft.)	TOP (ft.)	Invert (ft.)
1	18	274.87	273.37	274.14	272.64
2	18	274.15	272.65	**	**
3	18	277.80	276.30	278.00	276.50
4	24	278.80	276.80	278.53	276.53
5	6	277.53	276.93	**	**
6	24	276.00	274.00	275.70	273.70
7	24	278.22	276.22	278.23	276.23

**INFORMATION UNAVAILABLE AT TIME OF SURVEY DUE TO SNOW/ICE ACCUMULATION.

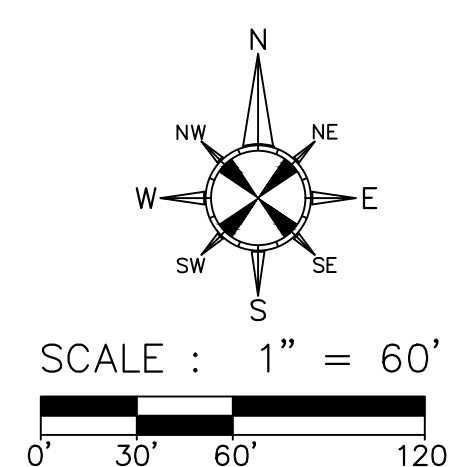

SYMBOL LEGEND

A.C. PAD AIR VALVE AUTO-SPRINKLER BENCHMARK BORE HOLE BUSH CLEAN OUT ELEC. METER ELEC. PED. ELEC. TRANS. FIRE HYDRANT FIRE RISER FLAG POLE GAS METER GAS VALVE GATE GENERATOR BARBED WIRE FENCE ROAD CENTERLINE STOCKADE FENCE UNDERGROUND COMMUNICATIONS UNDERGROUND SANITARY SEWER	GROUND LIGHT GROUND ROD GUARD POST GUY ANCHOR HANDICAPPED PARKING IRON GRATE LIGHT POLE MAIL BOX METER RACK MONITOR WELL MON. FOUND TUB. AS DESCRIBED MON. SET AS DESCRIBED U/G UTILITY MARKER GAS METER POWER MH PROpane TANK PULL BOX CHAILINK FENCE OVERHEAD ELECTRIC LINE SUBJECT BOUNDARY LINE UNDERGROUND ELECTRIC UNDERGROUND GAS UNDERGROUND OIL PIPE LINE UNDERGROUND SERVICE UNDER. WATER	ROAD SIGN SANITARY SEWER MH STORM MH UNDERGROUND PLASTIC PIPE Q.C. - CENTER LINE CONC. - CONCRETE DIA. - DIAMETER F.F. - FINISHED FLOOR P.C. - FENCE FL - FLOW LINE GEN - GENERATOR G/R - GAS REGULATOR H.C. - HANDICAPPED M - MEASURED DIMENSION P.O.B. - POINT OF BEGINNING P.O.C. - POINT OF COMMENCEMENT P.O.M. - POINT OF MEASUREMENT P.O.T. - POINT OF TERMINATION PED. - PEDESTAL PLTR - PLANTER PVC - POLYVINYL CHLORIDE R - RECORD DIMENSION R.O.W. - RIGHT-OF-WAY RD - ROOF DRAIN RET. - RETAINING SAN. - SANITARY STAT. - STATUTORY TR - TOP OF RM TRANS - TRANSFORMER TYP. - TYPICAL U/C - UTILITY CABINET U/G - UNDERGROUND W/CS - WITH UNDERGROUND SERVICE WALL R-WALL
--	--	---

RED PLAINS
SURVEYING COMPANY

Survey Prepared By:

Red Plains Surveying Company
2440 N. Wilburn Avenue, Suite A
Bethany, OK 73008
Phone: 405-603-7842
Email: comments@rpsurveying.com

RED PLAINS AR LICENSE NO.: CCA # 1371 EXPIRES: 12/31/2026

CYNERGY AEC			
99 BOLTON SULLIVAN DRIVE HEBER SPRINGS, AR, 72543			
SCALE:	1" = 60'	REVIEWED BY:	JBP
DATE:	2/25/26	APPROVED BY:	JMP
DRAWN BY:	RKH	CLIENT J.N.:	XX
FIELD BY:	CK	RPS J.N.:	26-0005-01A
5	4/27/26	COMMENTS	RKH
4	4/20/26	COMMENTS	RKH
3	4/15/26	COMMENTS	RKH
2	4/14/26	COMMENTS	RKH
MARK	DATE	REVISIONS	BY AP'YD