


TOILET ACCESSORY TYPES AND MOUNTING HEIGHTS

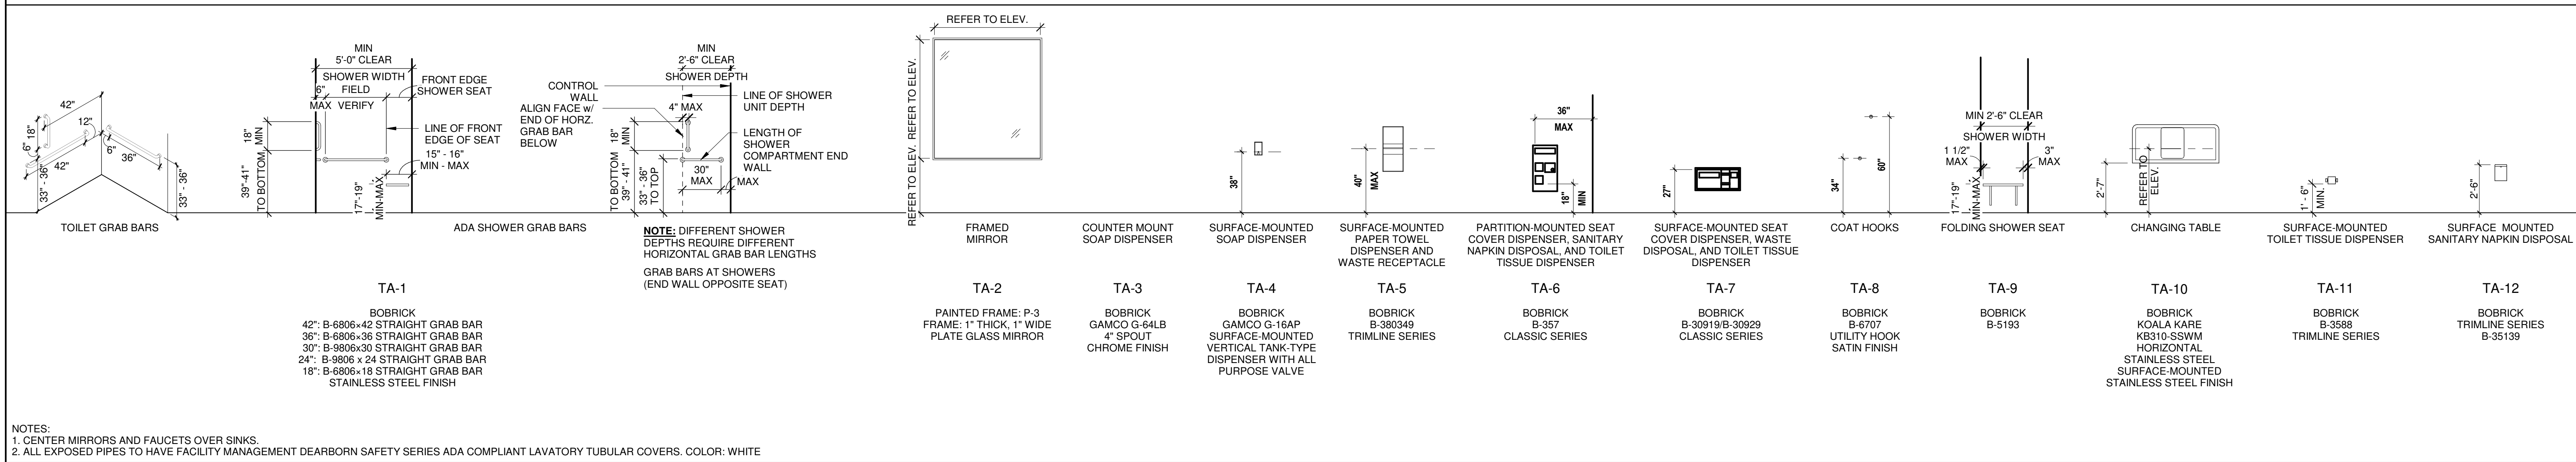

NOTES:
 1. CENTER MIRRORS AND FAUCETS OVER SINKS.
 2. ALL EXPOSED PIPES TO HAVE FACILITY MANAGEMENT DEARBORN SAFETY SERIES ADA COMPLIANT LAVATORY TUBULAR COVERS. COLOR: WHITE

600 Main Street, Suite 300
 North Little Rock, AR 72114
 Phone: 501-758-7443
 Fax: 501-753-7309
 www.taggartarch.com



NORTH LITTLE ROCK

NORTH LITTLE ROCK COMMUNITY CENTER RENOVATIONS


PROJECT NAME _____



SEAL _____

REVISIONS

NO.	DESCRIPTION	DATE

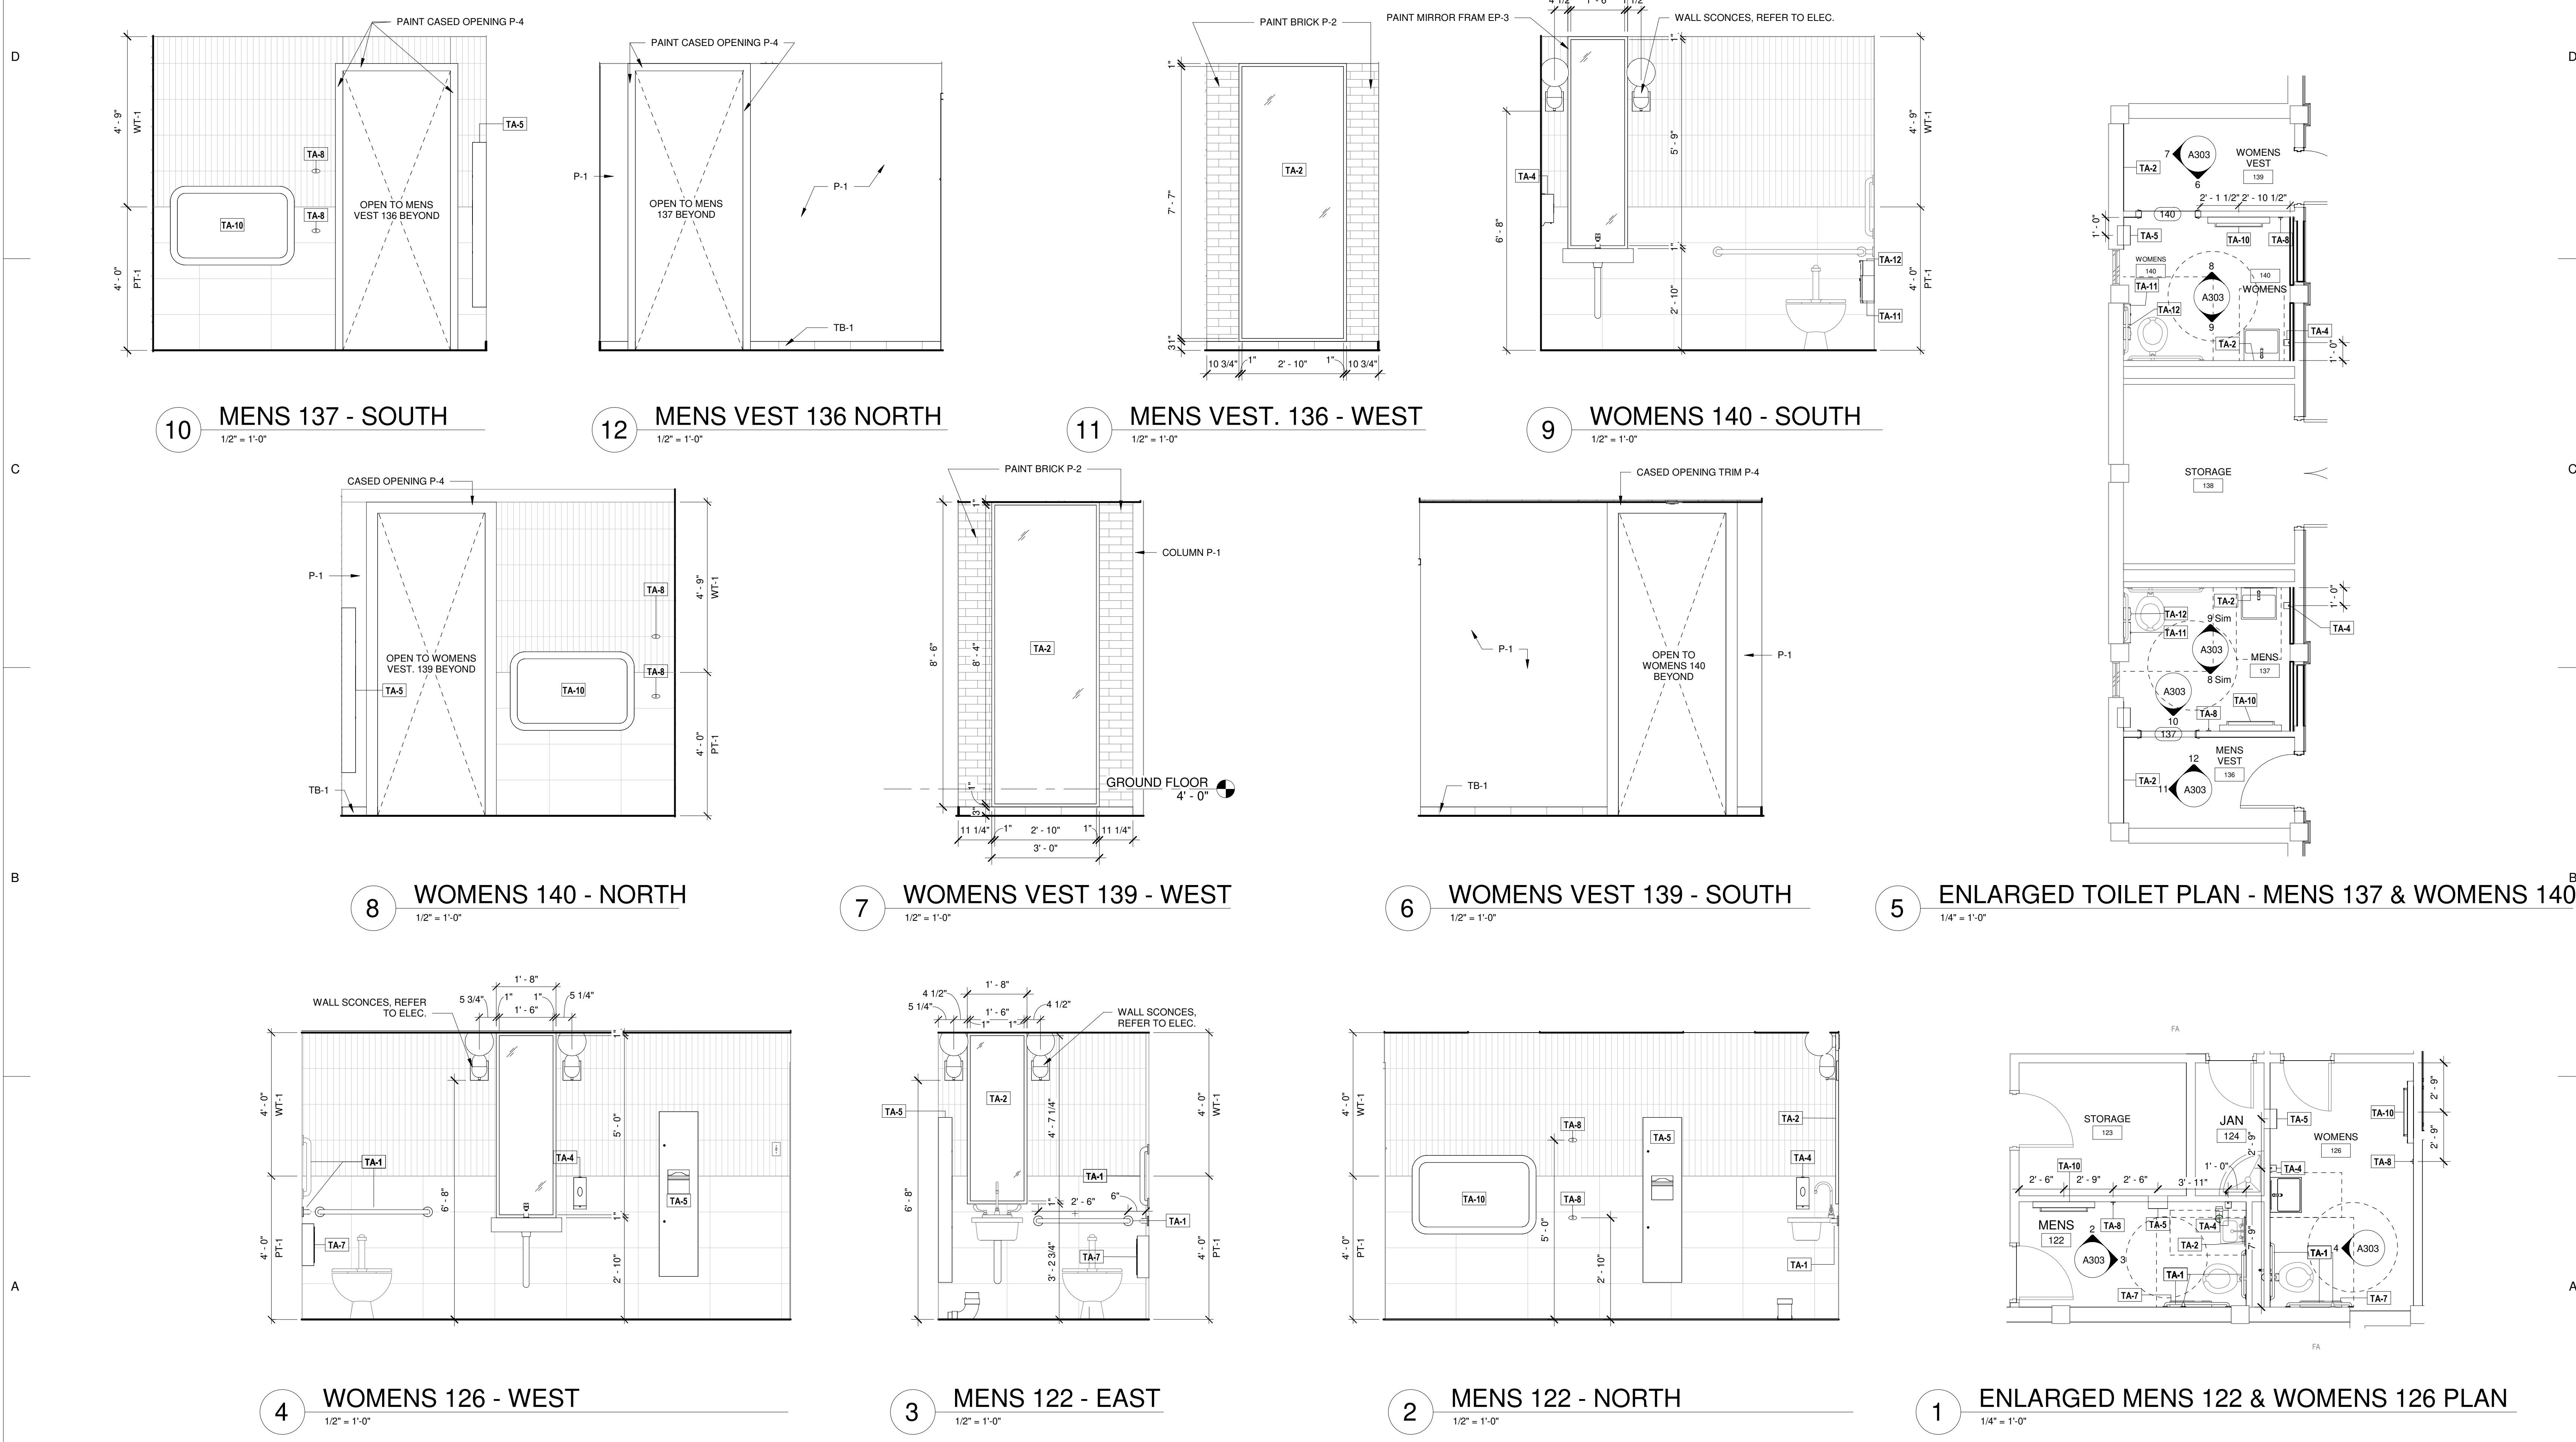

ENLARGED TOILET PLANS AND ELEVATIONS

SHEET NAME _____
 DATE 05/05/2024

PROJECT NUMBER 161423

SHEET NUMBER _____