


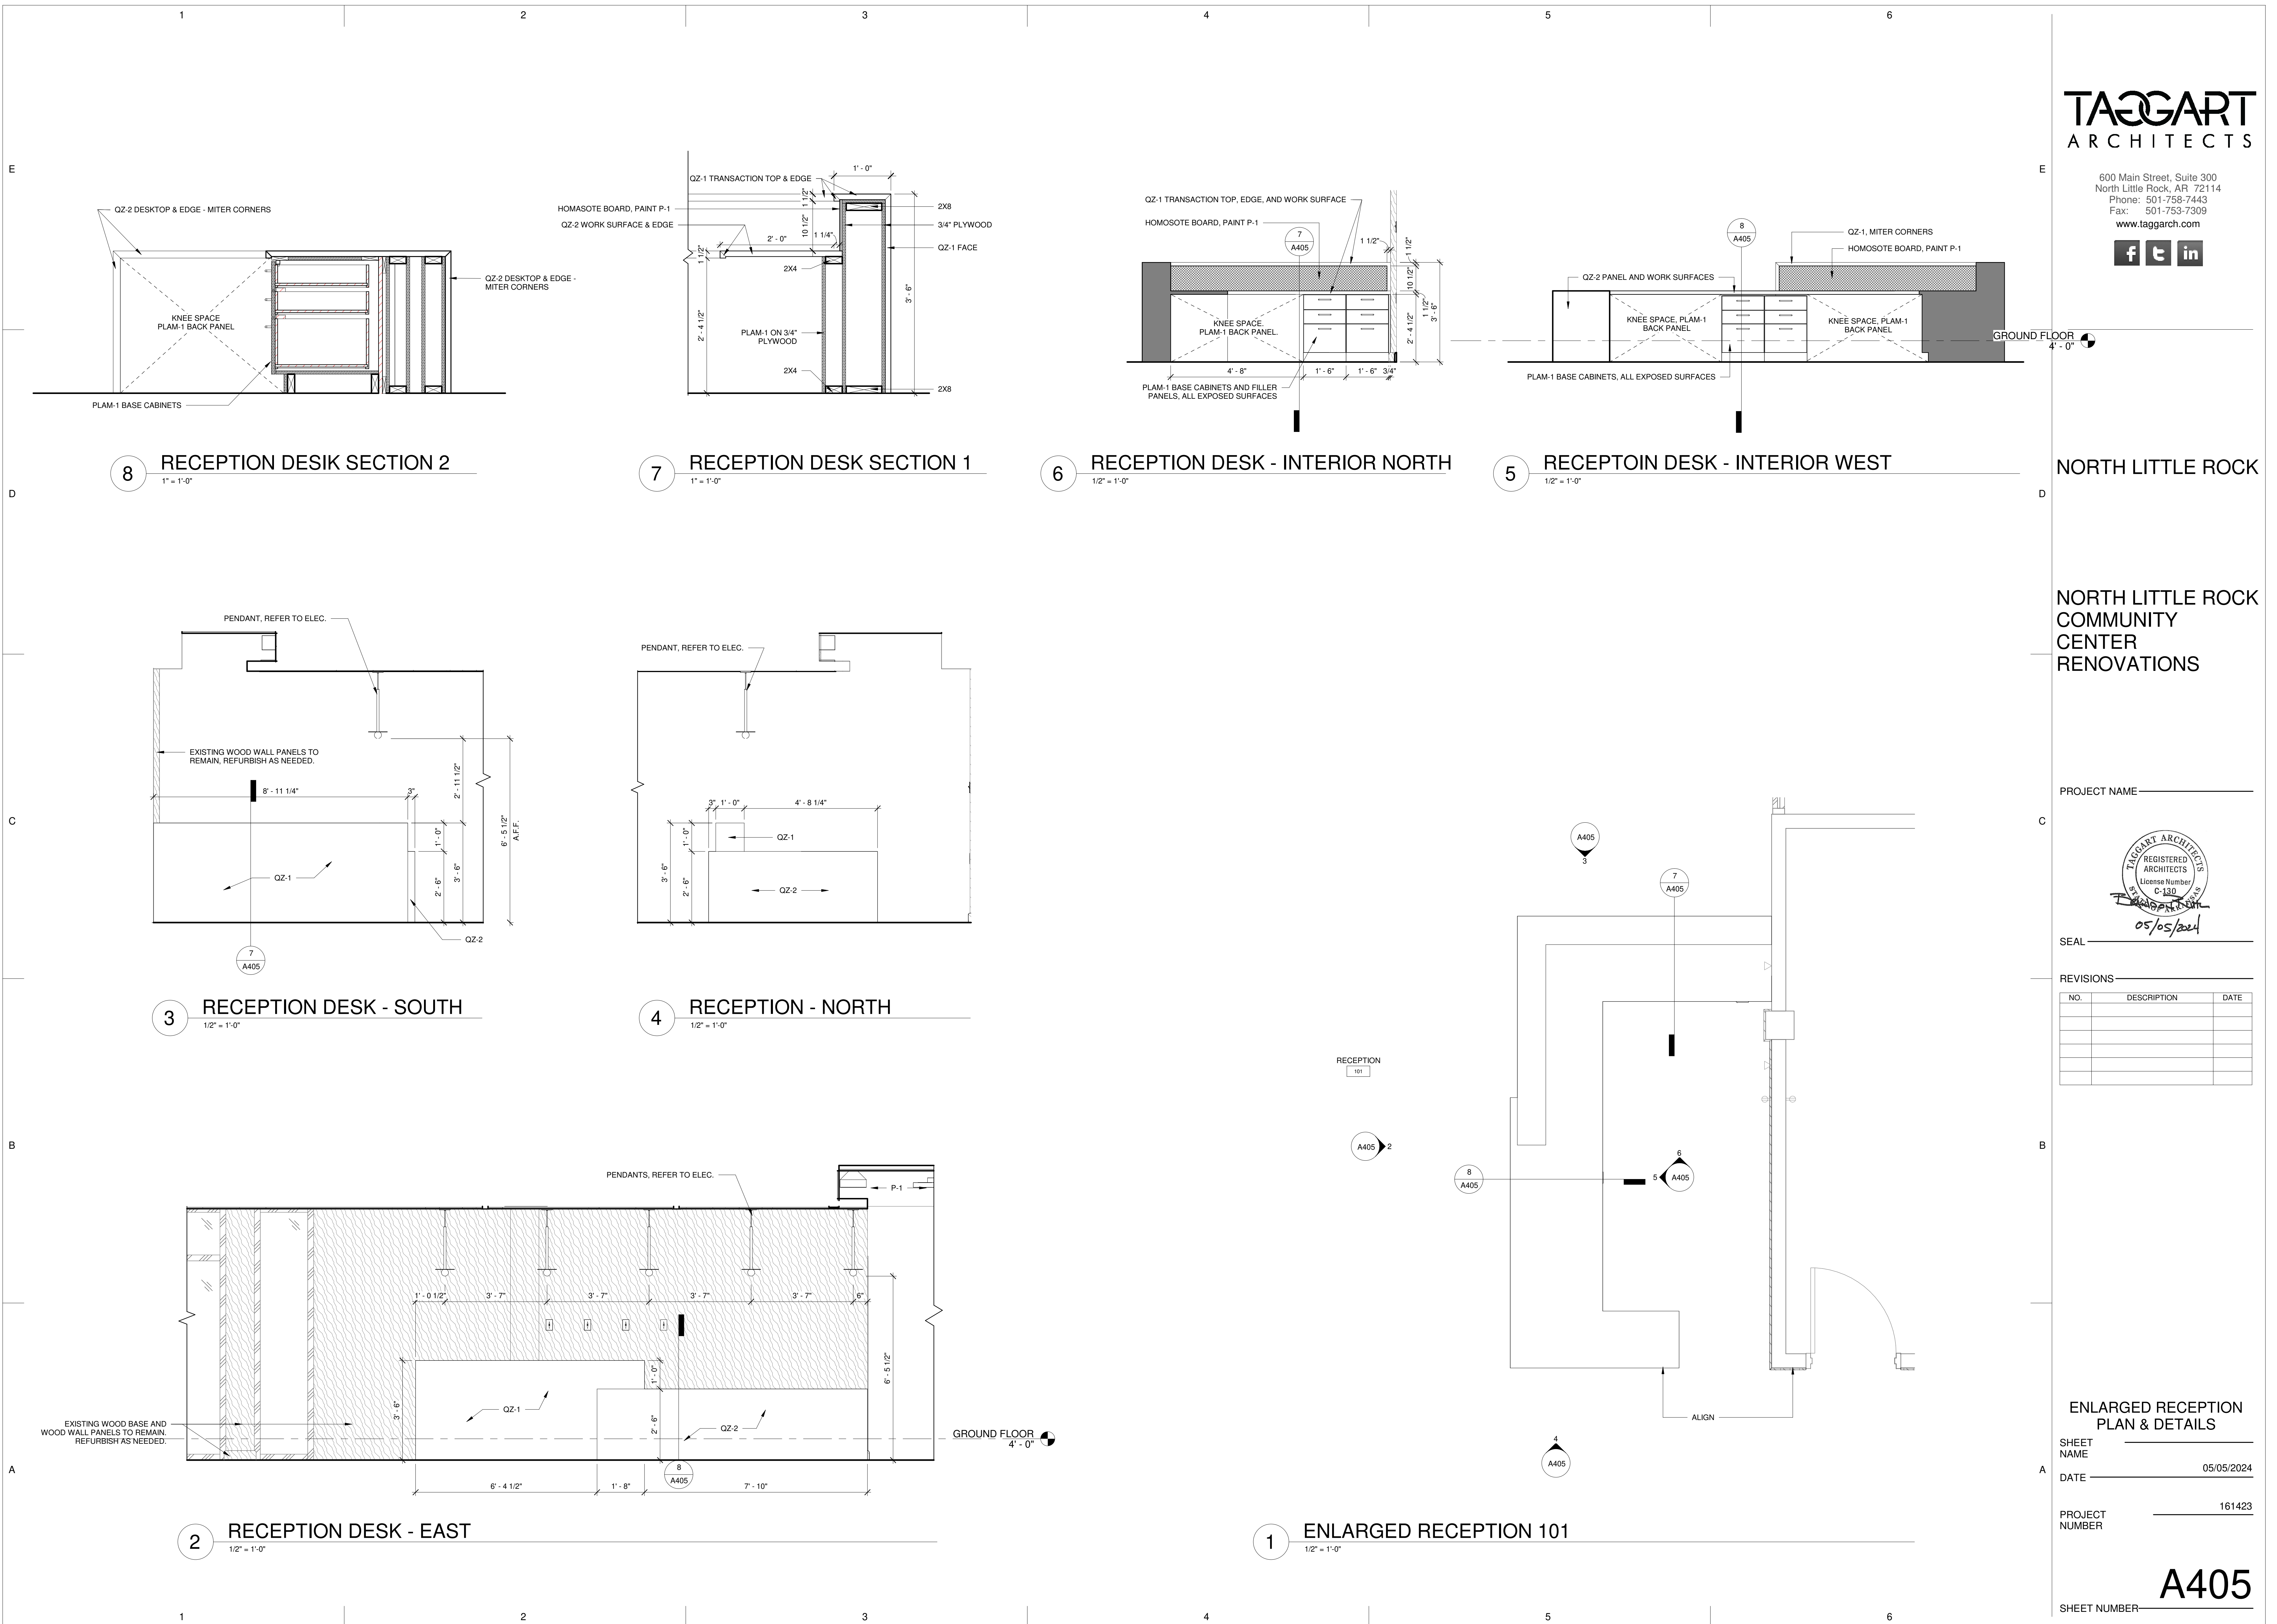

REVISIONS

NO.	DESCRIPTION	DATE




8 RECEPTION DESK SECTION 2
1" = 1'-0"


7 RECEPTION DESK SECTION 1
1" = 1'-0"

6 RECEPTION DESK - INTERIOR NORTH
1/2" = 1'-0"


5 RECEPTION DESK - INTERIOR WEST
1/2" = 1'-0"

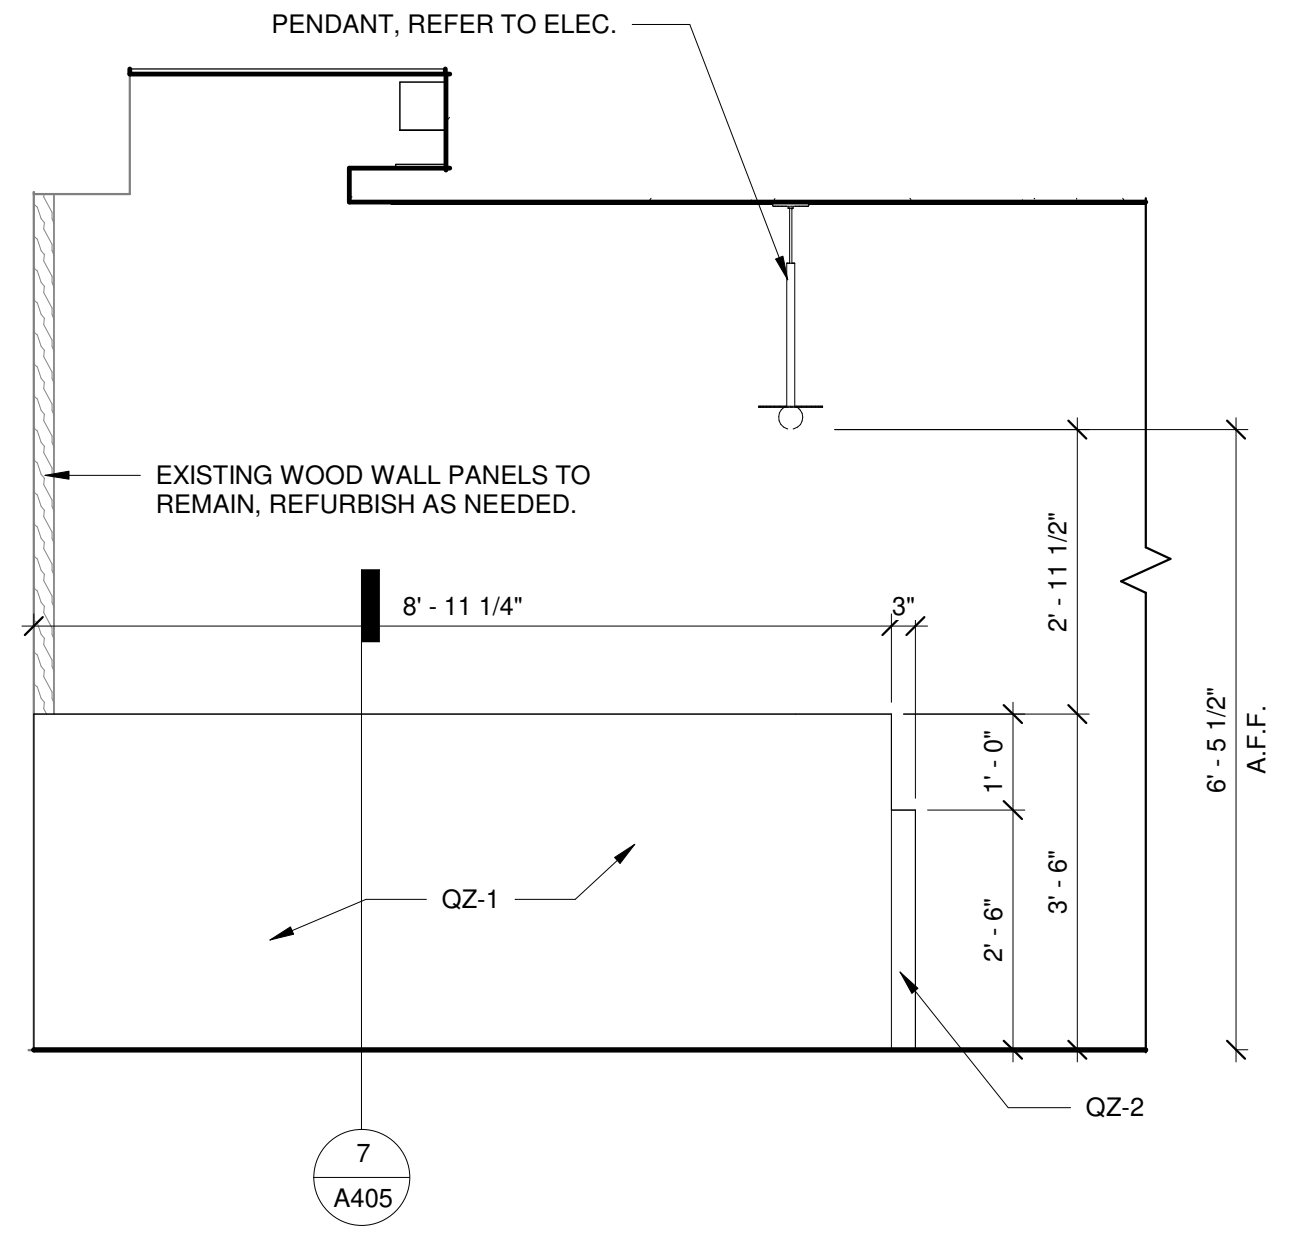

3 RECEPTION DESK - SOUTH
1/2" = 1'-0"

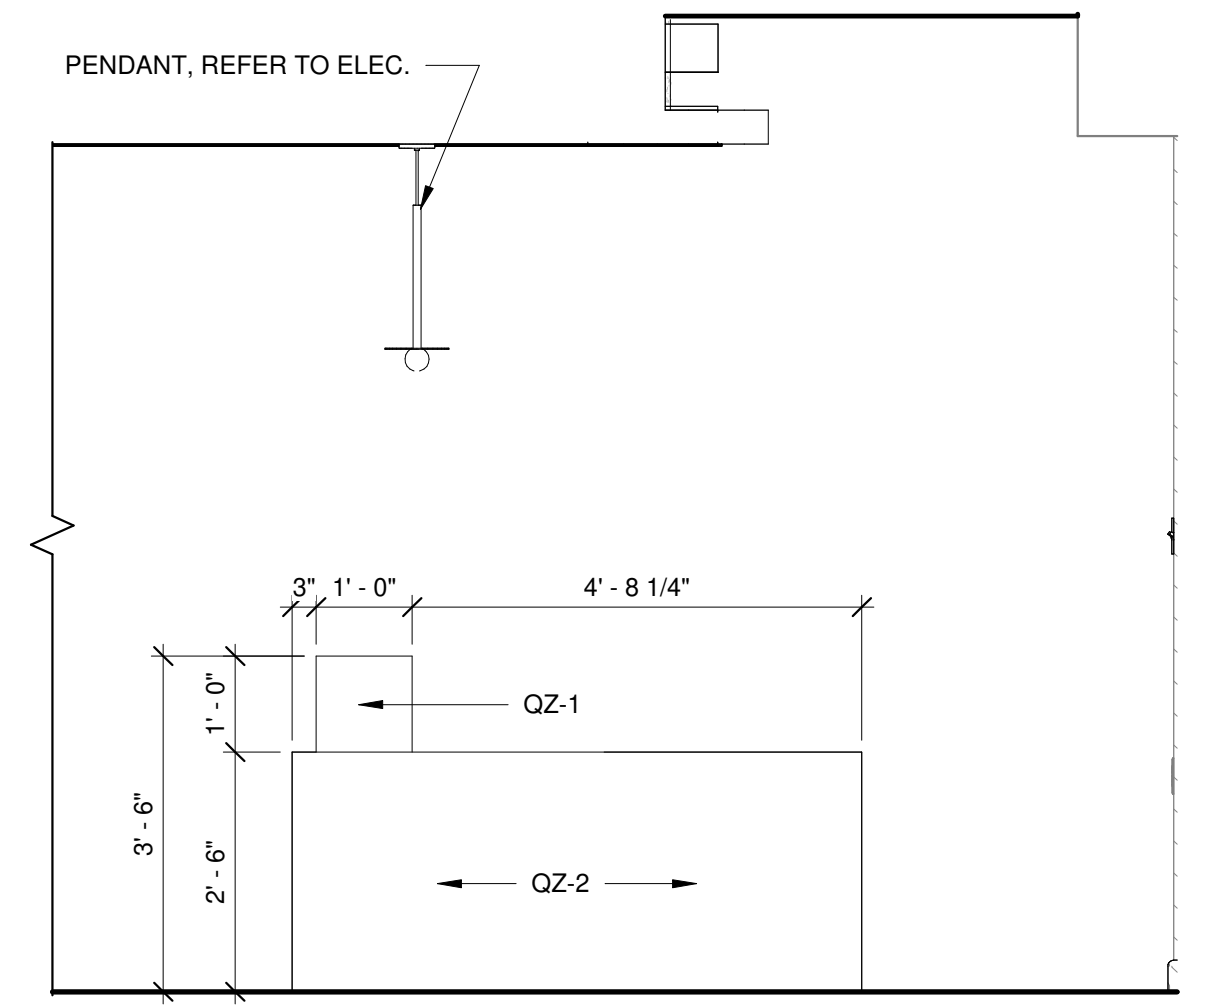

4 RECEPTION - NORTH
1/2" = 1'-0"

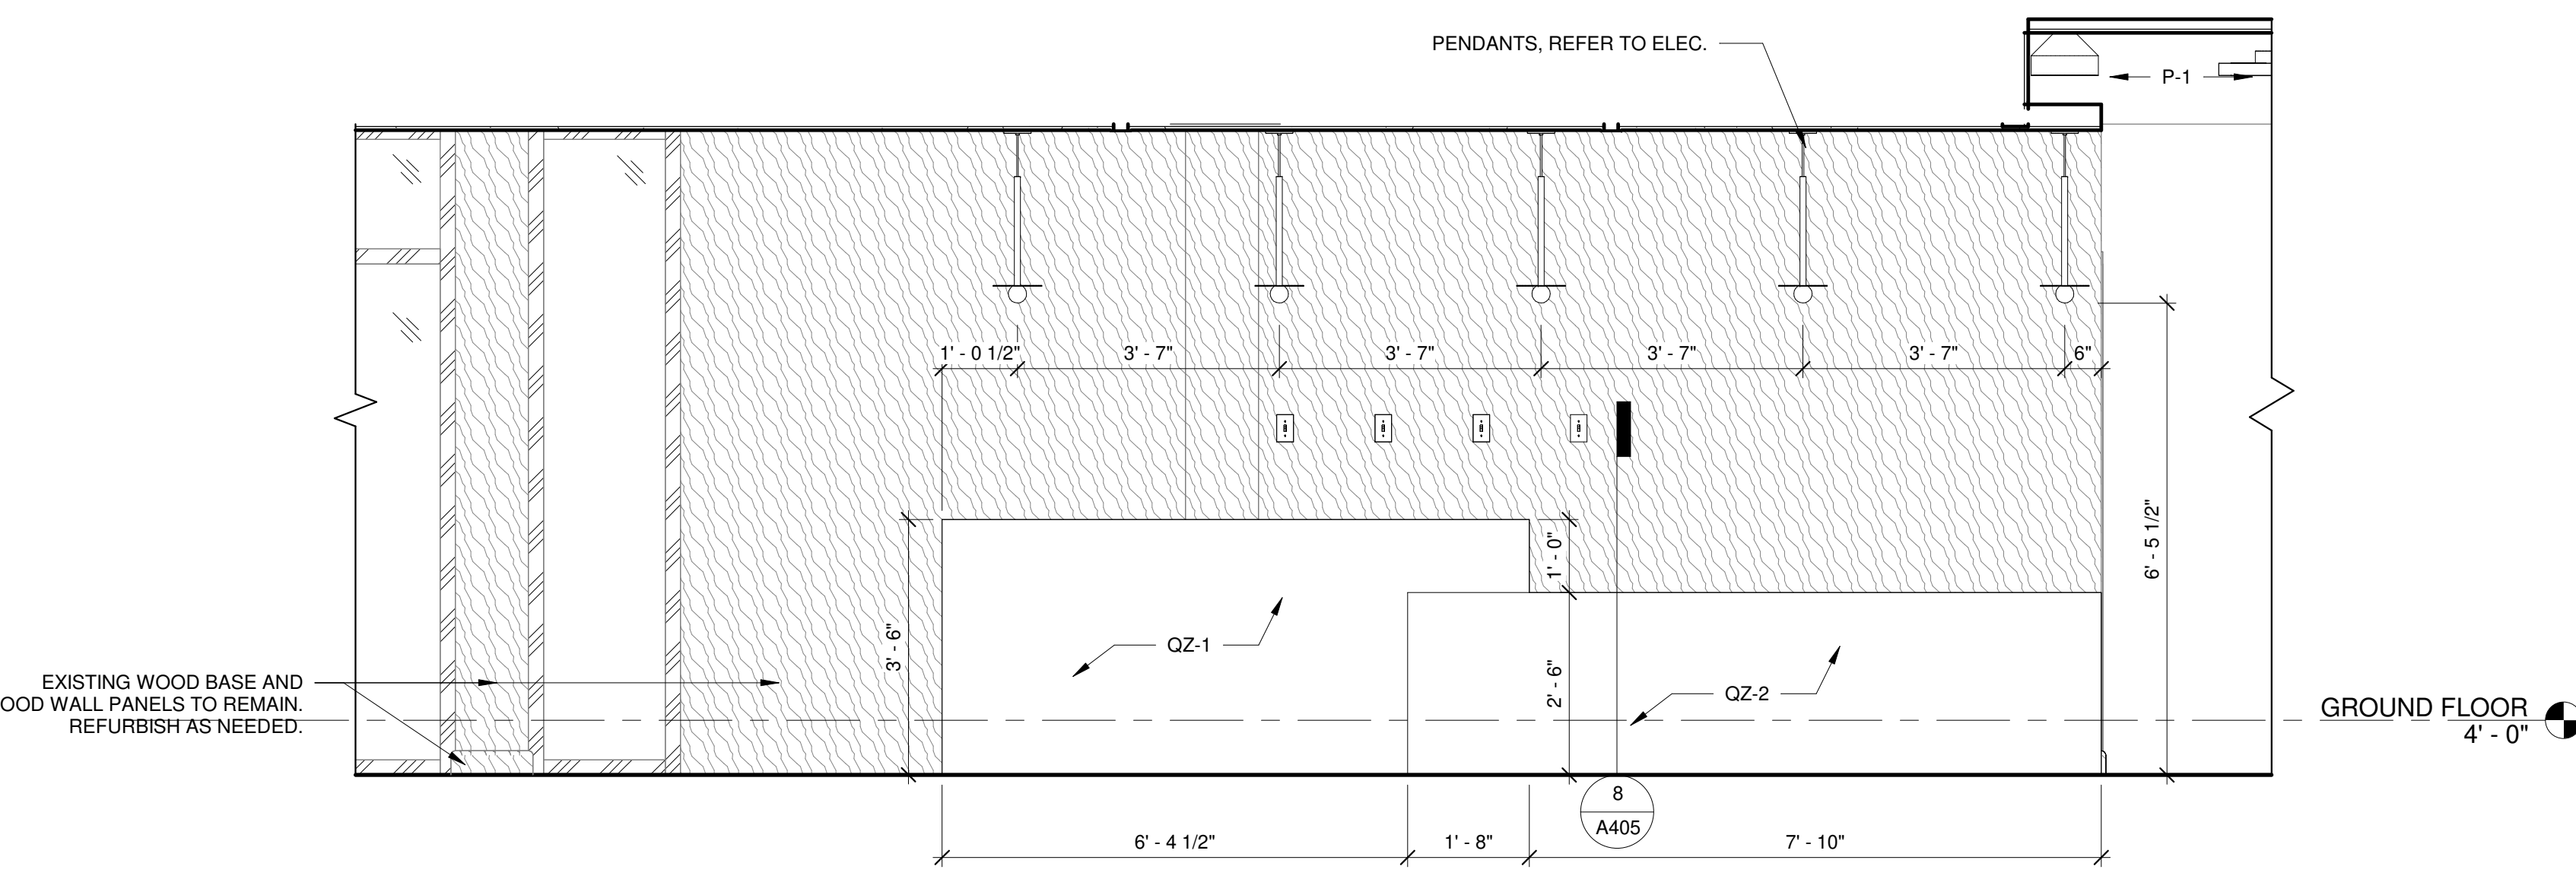

2 RECEPTION DESK - EAST
1/2" = 1'-0"

1 ENLARGED RECEPTION 101
1/2" = 1'-0"