


FINISH FLOOR LEGEND

	EXISTING BRICK PAVER FLOOR		PT-1
	EXISTING TERRAZZO FLOOR, STAIR TREADS, AND RISERS		WT-1
	EXISTING RUBBER FLOORING		P-1
	WALK-OFF		P-2
	LVT-1		P-4
	STAIR-1		P-5
	PT-1		P-6
	PST-1		P-7
			P-8
			P-9
			P-10
			WC-1
			WF-1
			WAINSCOTING LOCATIONS

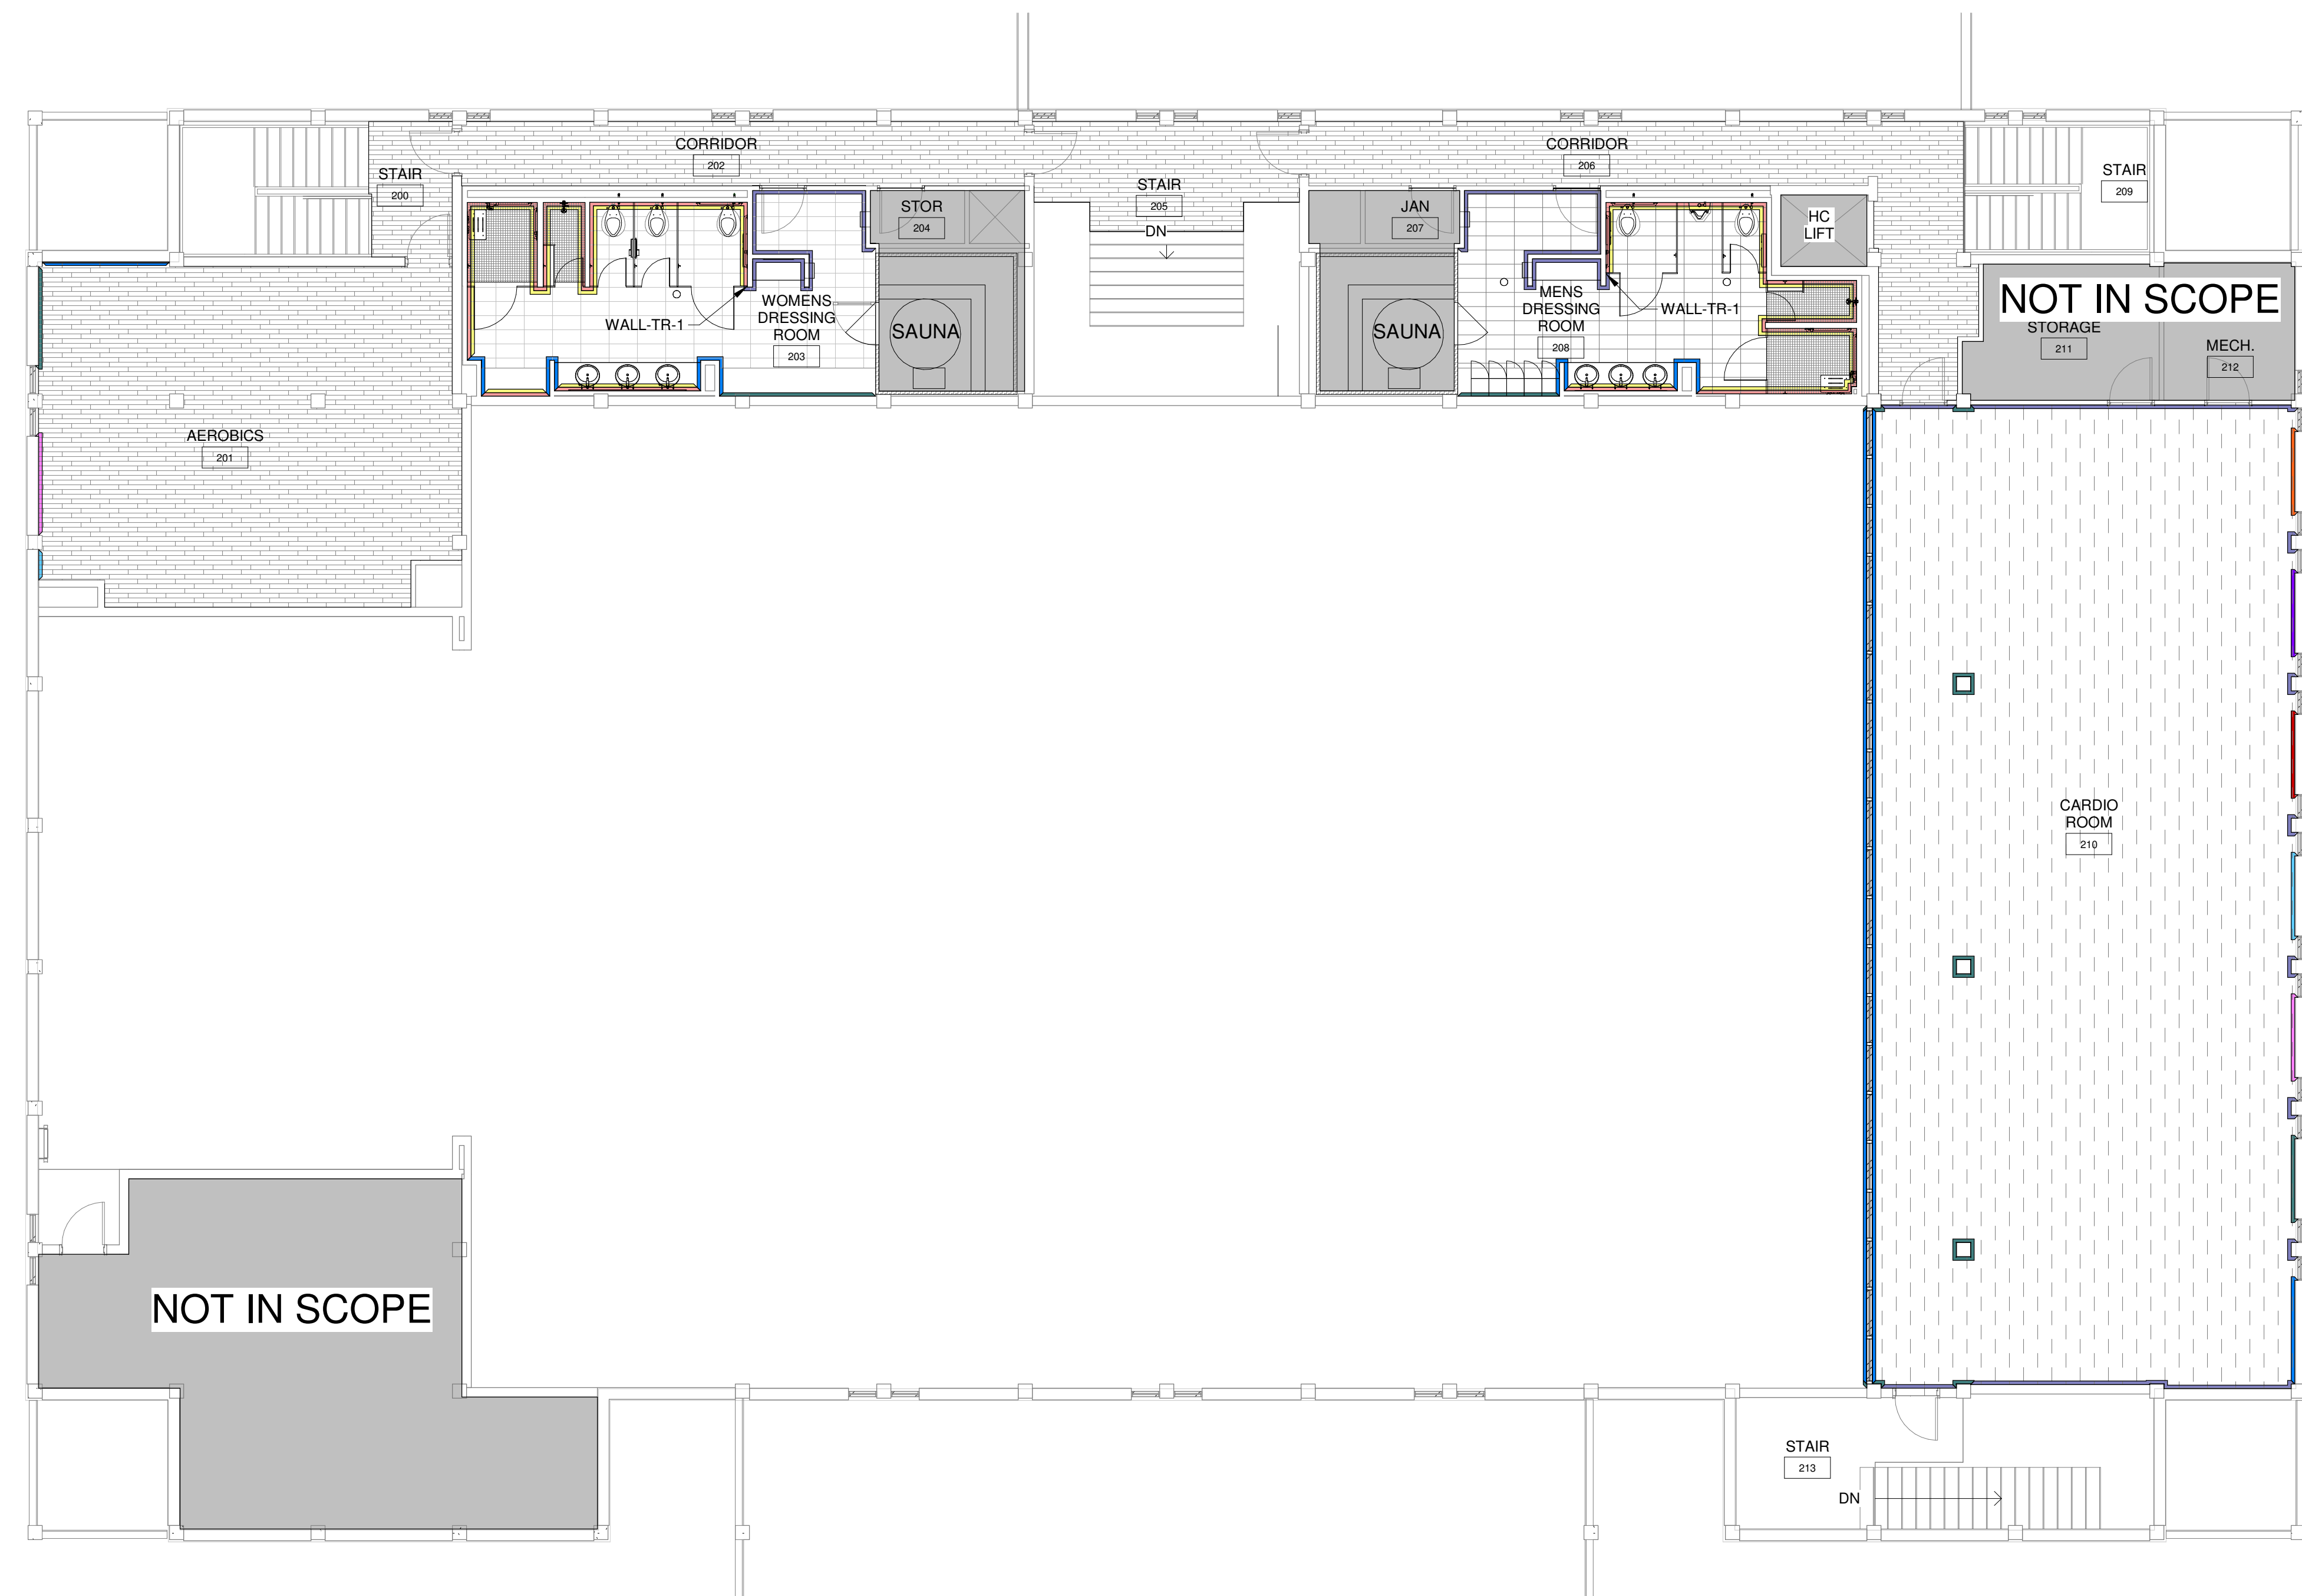

2 SECOND FLOOR FINISH PLAN - NORTH
1/8" = 1'-0"



1 SECOND FLOOR FINISH PLAN - SOUTH
1/8" = 1'-0"

NOTE: PRINT THIS SHEET IN COLOR.



600 Main Street, Suite 300
North Little Rock, AR 72114
Phone: 501-758-7443
Fax: 501-753-7309
www.taggarch.com



NORTH LITTLE ROCK

NORTH LITTLE ROCK
COMMUNITY
CENTER
RENOVATIONS


PROJECT NAME _____



SEAL _____

REVISIONS

NO.	DESCRIPTION	DATE

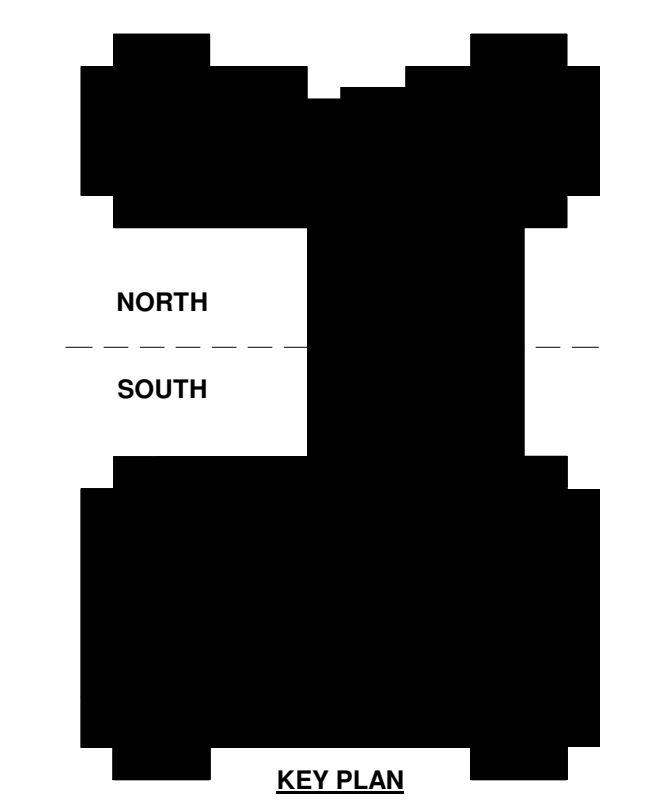

SECOND FLOOR FINISH PLAN

SHEET NAME _____
DATE 05/05/2024

PROJECT NUMBER 161423

SHEET NUMBER **A703**