



NO.	DESCRIPTION	DATE

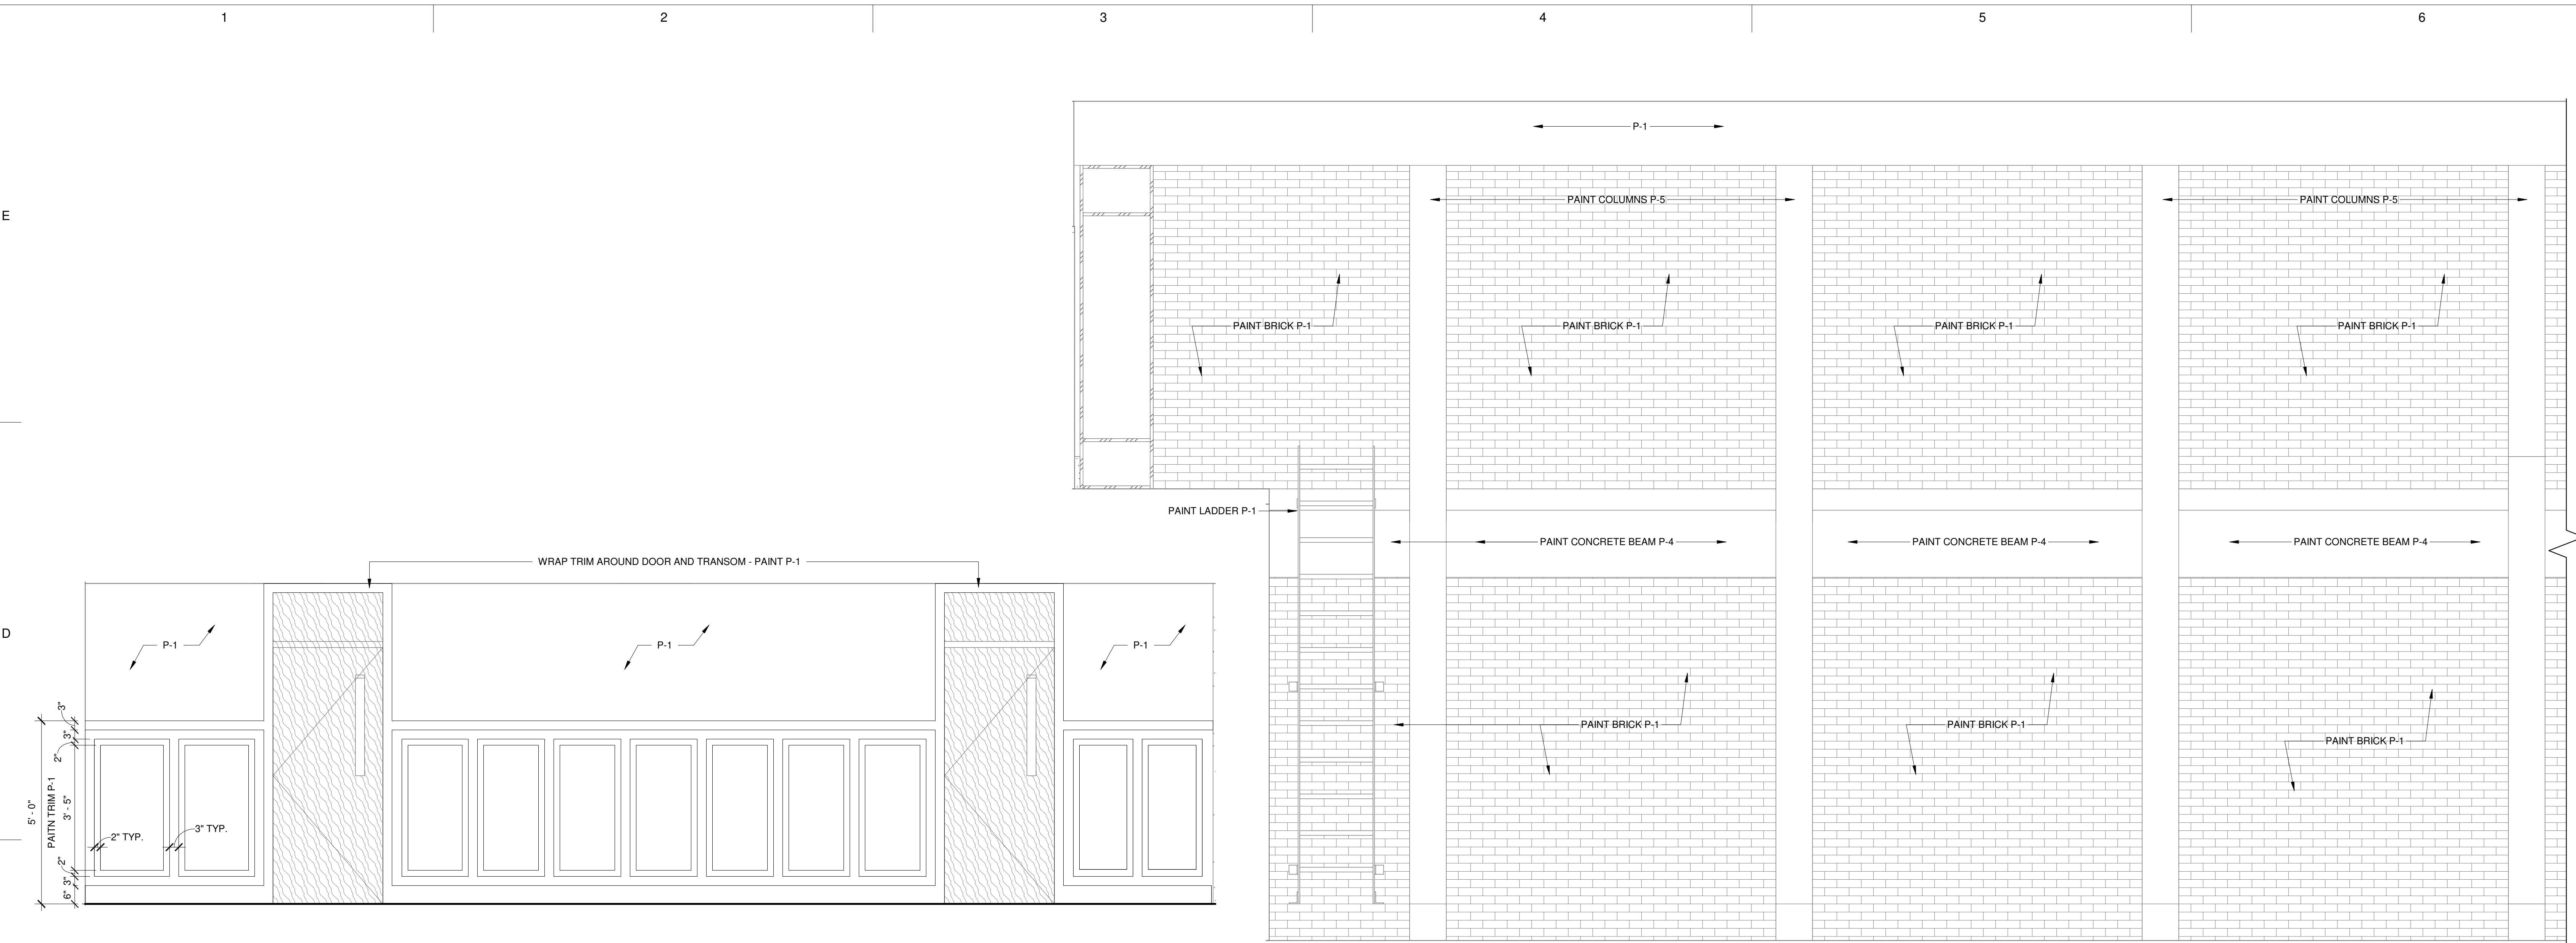

6 MEETING ROOM 117 - NORTH - TYPICAL WAINSCOTING
1/2" = 1'-0"

5 STAGE G09 - WEST
1/2" = 1'-0"

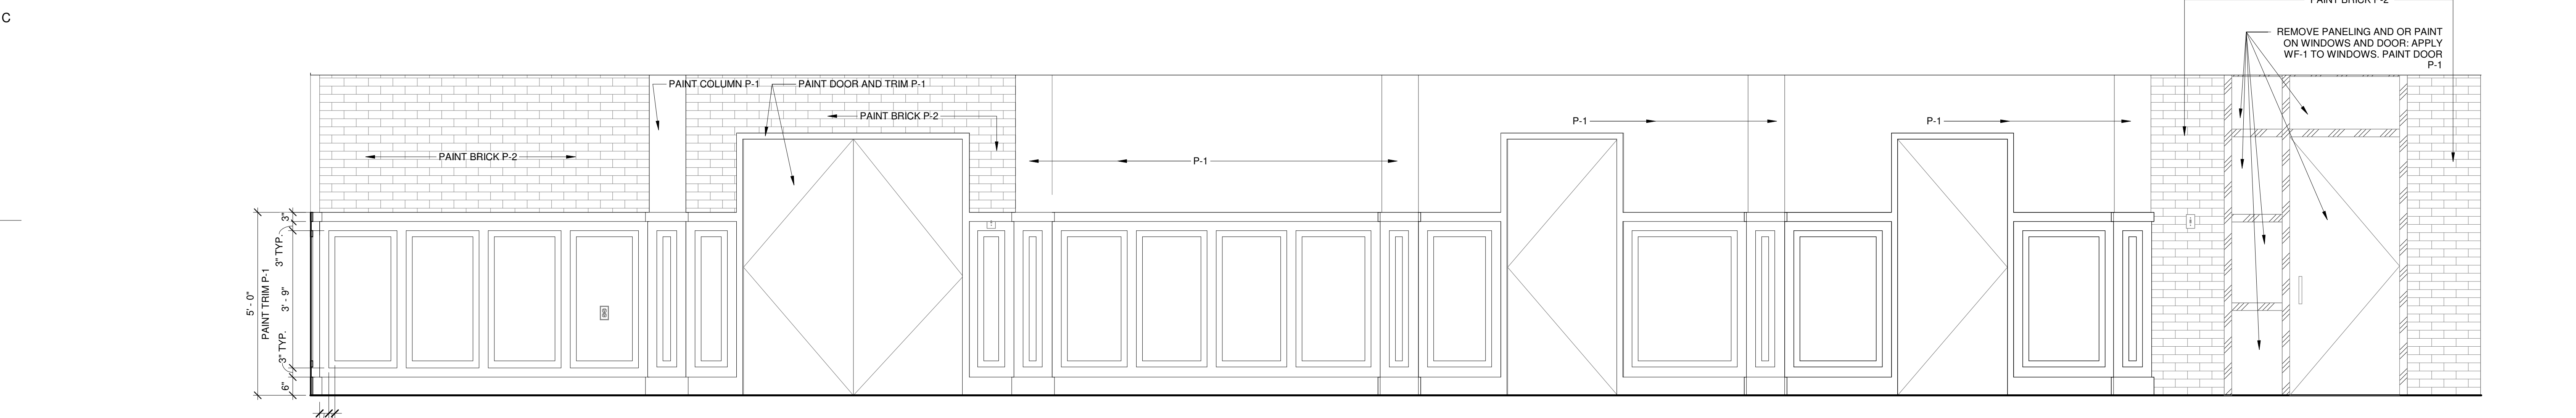


3 MEETING ROOM 127 - NORTH - TYPICAL WAINSCOTING
1/2" = 1'-0"



4 SECOND FLOOR CHAIR LIFT
3" = 1'-0"

2 FRAMED ART SECTION
3" = 1'-0"

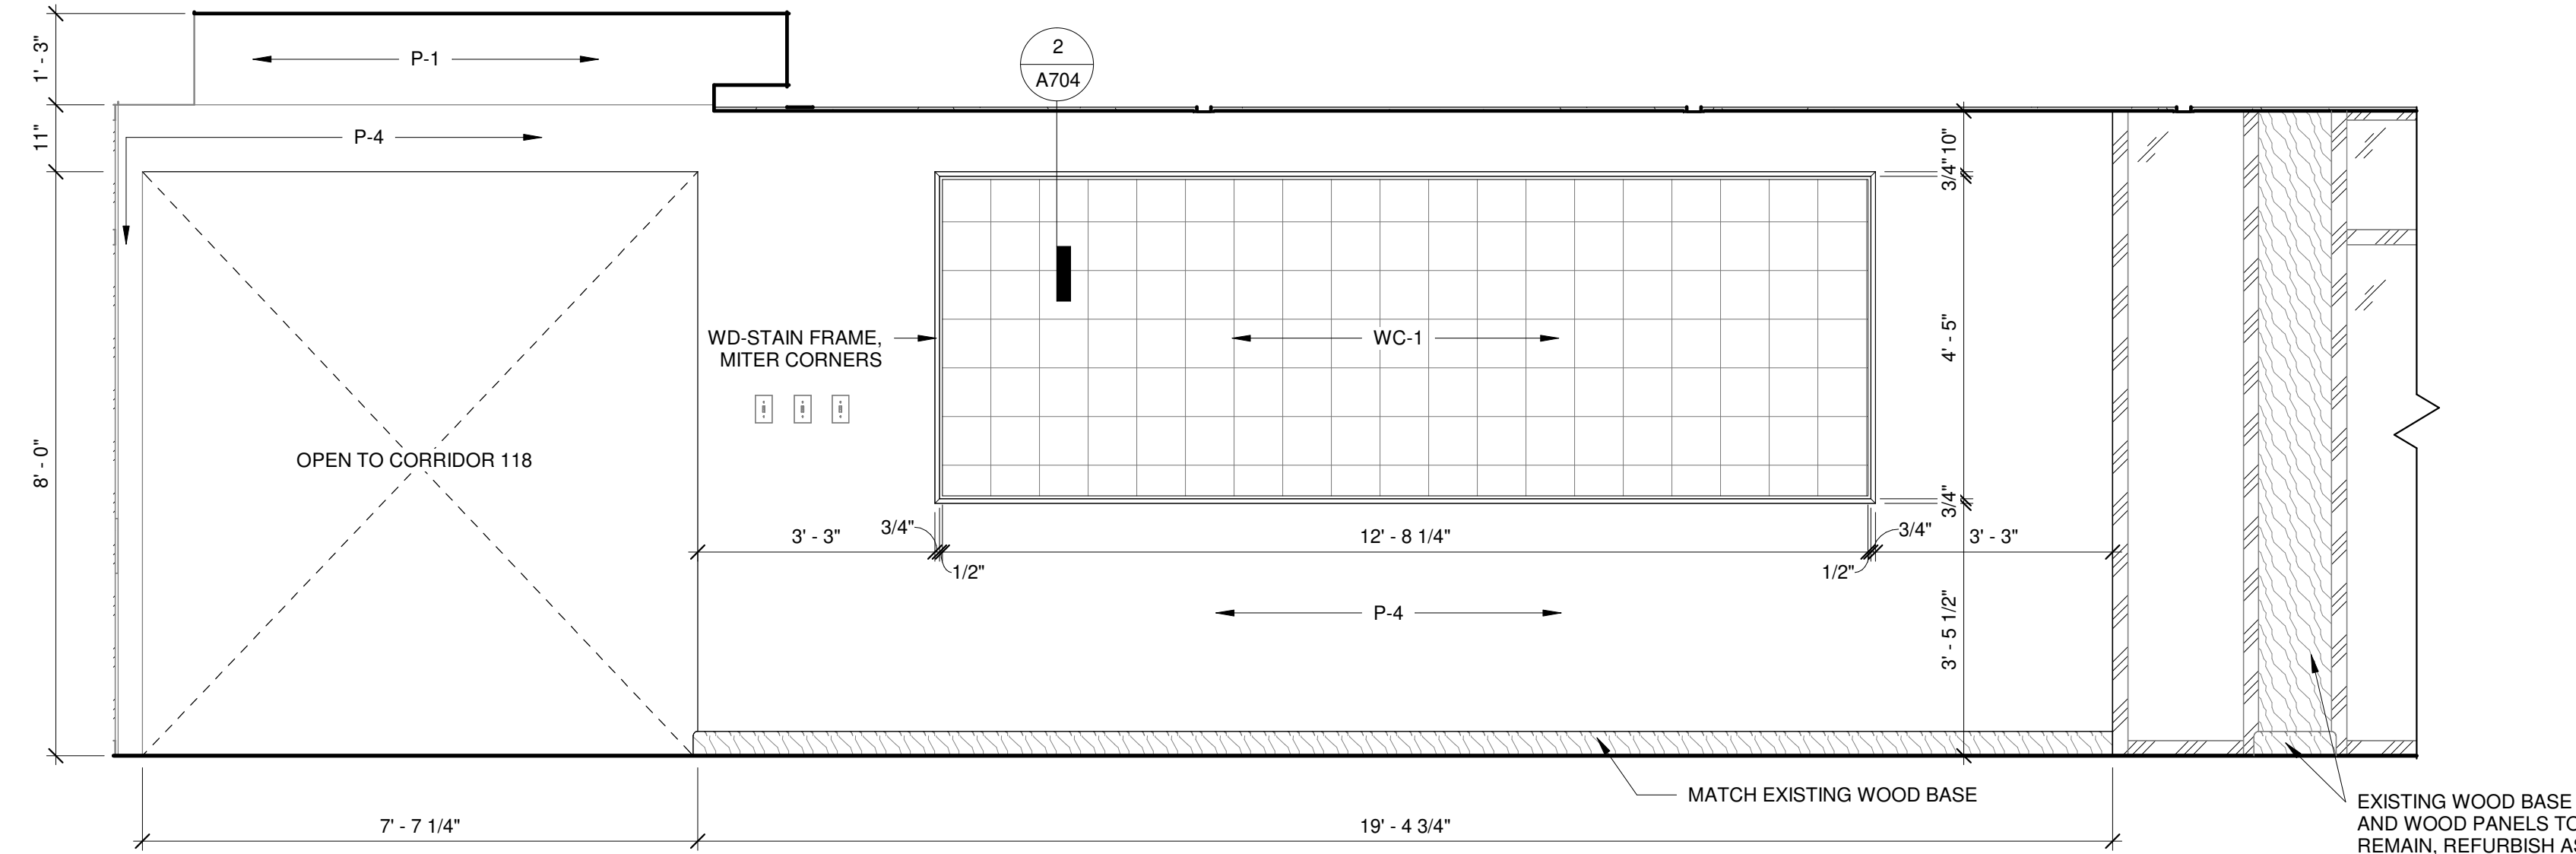

1 LOBBY 100 - EAST
1/2" = 1'-0"