


1/23/2026 2:36:16 PM A02-01M FLOOR PLAN - LEVEL ONE - SEGMENT M

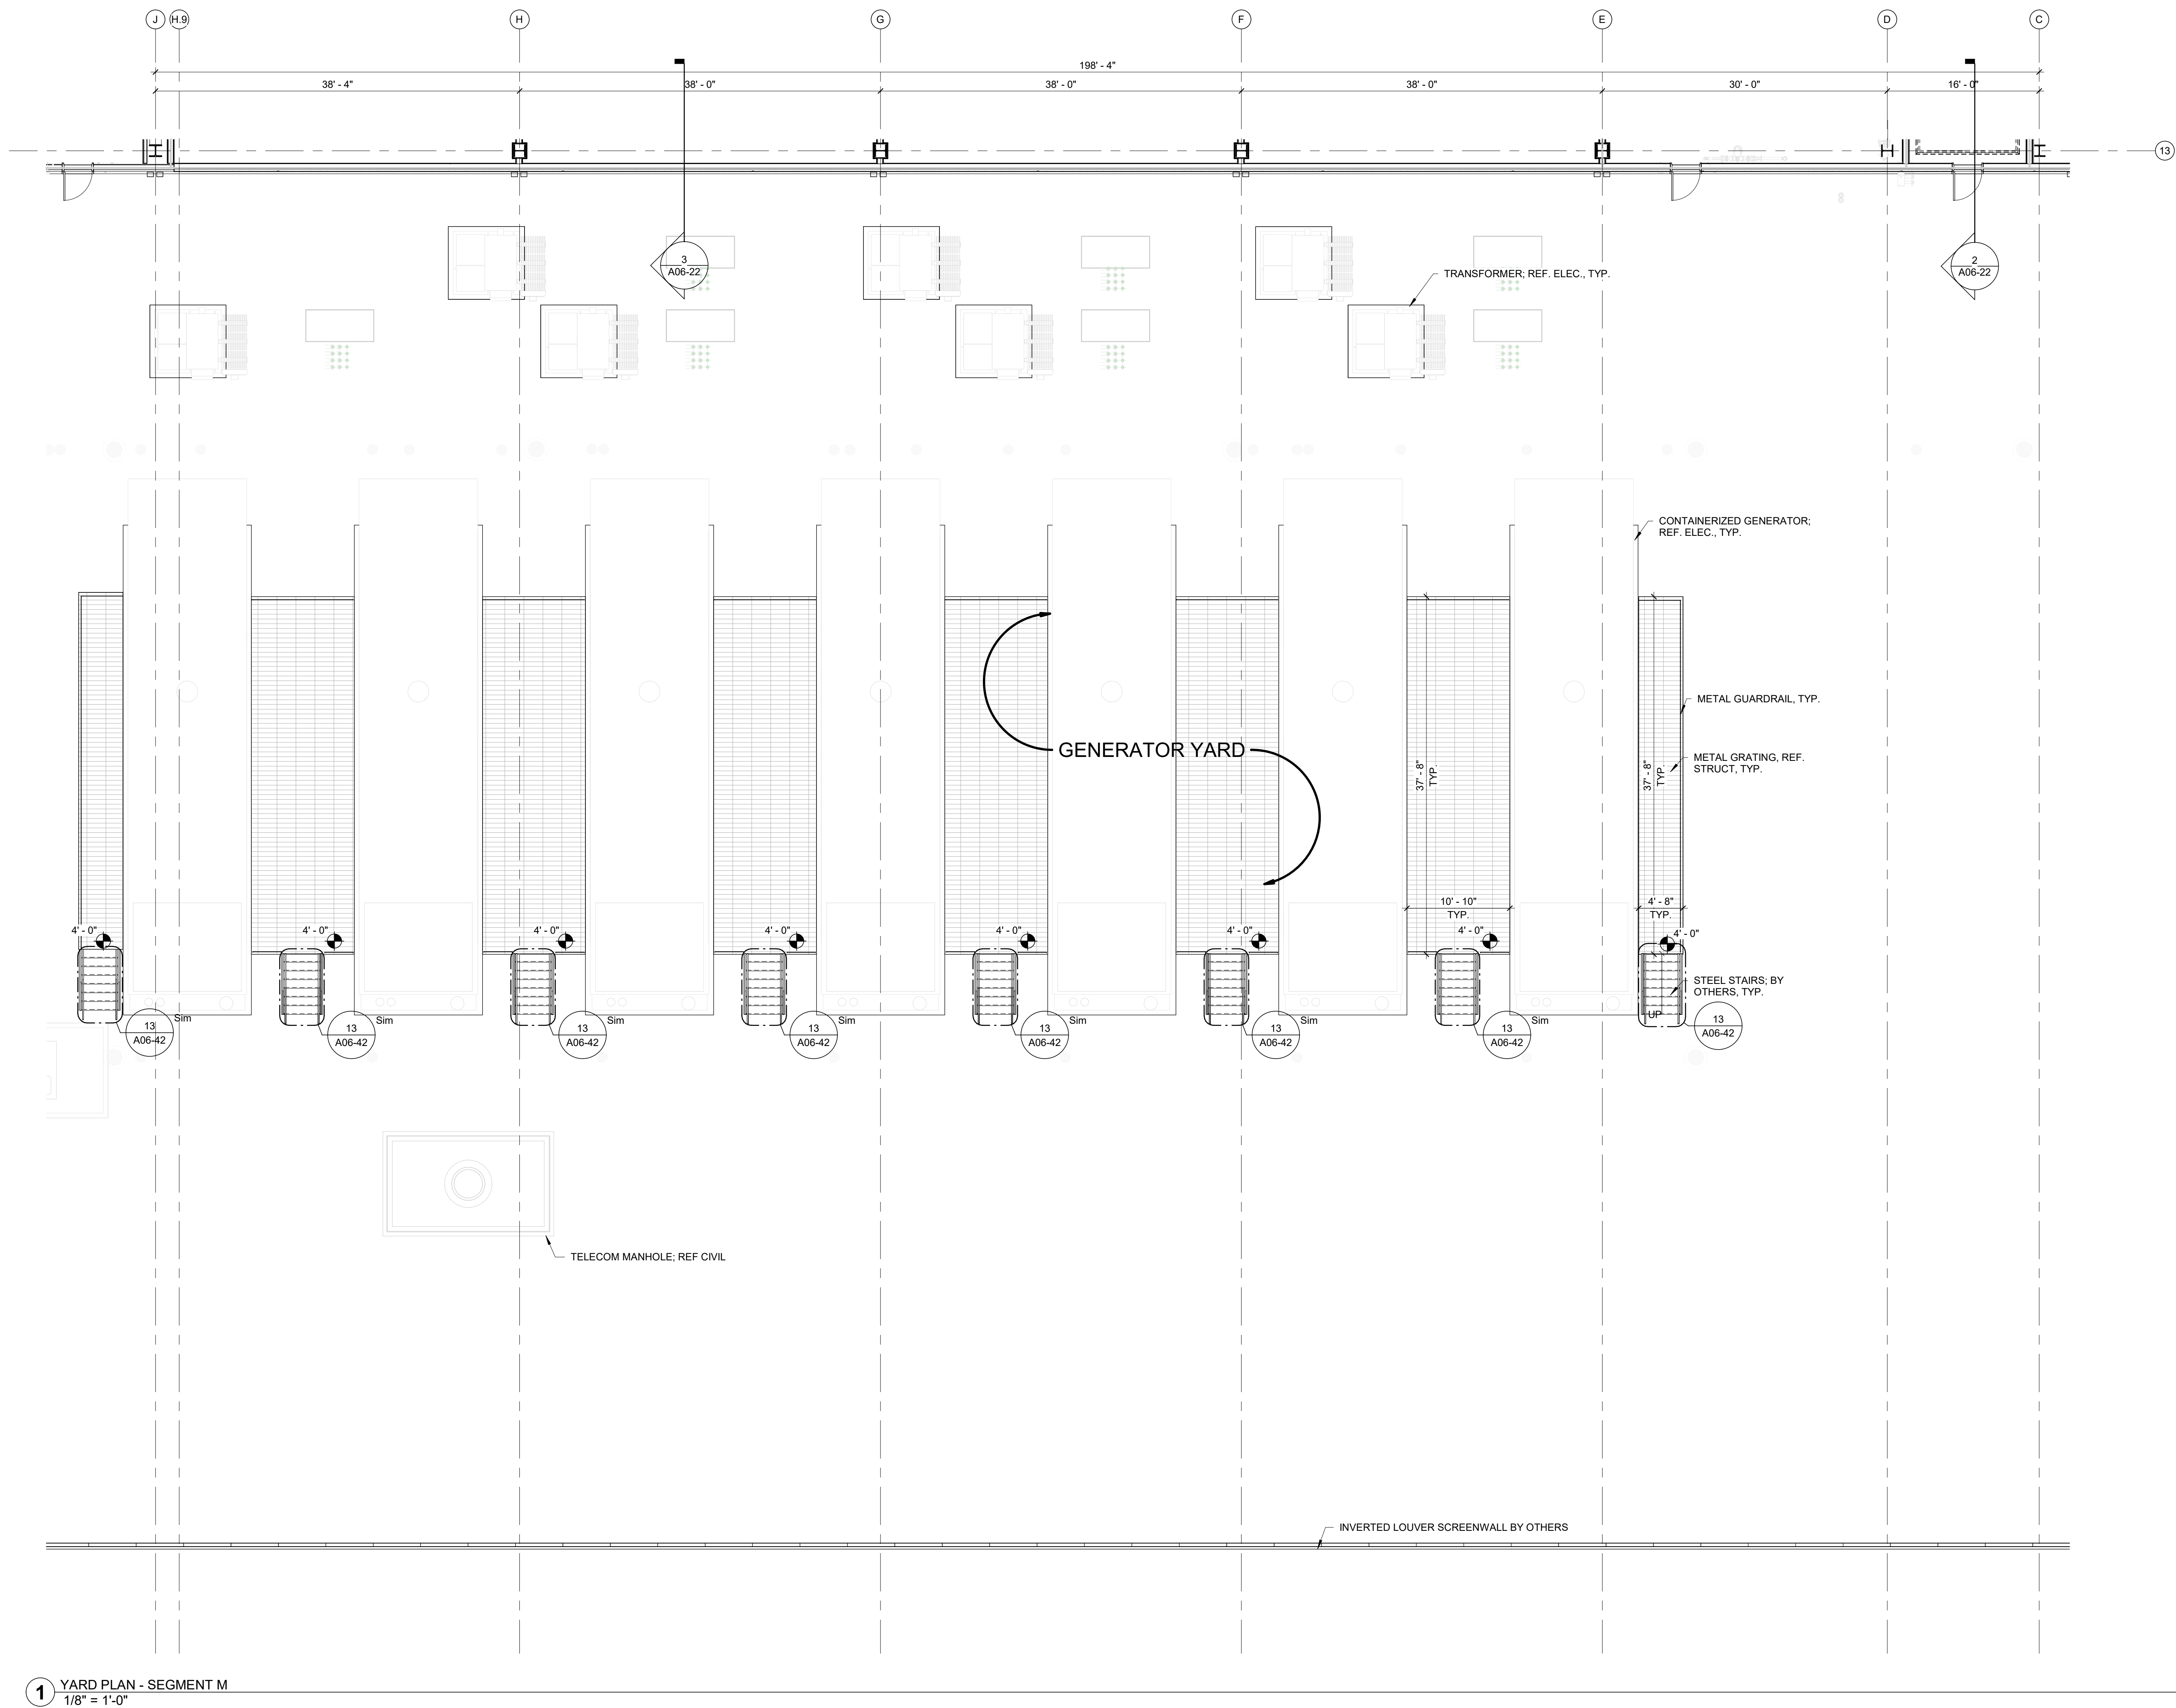

GENERAL PLAN NOTES

1. REFER TO GENERAL NOTES, SYMBOL LEGENDS, AND ABBREVIATIONS. REFER TO GENERAL SHEETS FOR MOUNTING HEIGHTS.

2. FOR EQUIPMENT LOCATION, REFER TO MECHANICAL, ELECTRICAL AND COMMUNICATION DRAWINGS.

3. SEE FF&E SCHEDULE FOR FF&E ITEMS. REFERENCE SPECIFICATIONS FOR ADDITIONAL INFORMATION.

4. WALL MONITOR ELECTRICAL AND TELECOM OUTLETS SHALL BE LOCATED WITHIN EXTENTS OF MONITOR AND COORDINATED TO AVOID CONFLICTS WITH ASSOCIATED MOUNTING HARDWARE. REFER TO AV DRAWINGS.

5. REFERENCE A07 SERIES FOR MILLWORK DETAILS.

6. THE FINISH SCHEDULE TYPICALLY INDICATES CEILING MATERIALS AND FINISHES. MATERIALS OR FINISHES THAT VARY WITHIN A ROOM WILL BE INDICATED ON THE RCP. RCP'S WILL TYPICALLY INDICATE:

A. LOCATIONS, DIMENSIONS AND HEIGHTS A.F.F. OR FURR DOWNS.

B. VARYING CEILING MATERIALS AND THEIR LOCATIONS.

C. HEIGHTS OF WALLS A.F.F. (FULL HEIGHT AND PARTIAL HEIGHT).

D. REQUIRED FIRE RATINGS OF WALLS.

E. FINAL LOCATIONS OF CEILING MOUNTED FIXTURES/ DEVICES.

7. WHERE WALL TYPE FIRE-RATING DESIGNATIONS FROM THE FLOOR PLANS CONFLICT WITH THE FIRE-RATING DESIGNATIONS INDICATED ON THE RCP, THE MORE STRINGENT DESIGNATIONS SHALL APPLY.

8. COORDINATE MEP / ETC. DRAWINGS FOR ALL FIXTURES/ DEVICES MOUNTED IN, ABOVE, OR HUNG FROM THE CEILING. FINAL FIXTURE/DEVICE LOCATIONS ARE DETERMINED BY THE ARCHITECTURAL ROP U.N.O. WHERE CONDITIONS DIFFER SIGNIFICANTLY BETWEEN THE PLANS, REQUEST CLARIFICATION FROM THE ARCHITECT BEFORE PROCEEDING. WHERE FIXTURES/ DEVICES SHOWN OR SPECIFIED ON DRAWINGS OTHER THAN THE ARCHITECTURAL RCP'S ARE VISIBLE AT THE CEILING PLANE, COORDINATE LOCATIONS WITH THE ARCHITECT.

9. DO NOT INSTALL CEILING GRID UNTIL WORK ABOVE CEILING IS COORDINATED AND INSTALLED WITHIN AVAILABLE SPACE.

10. LOCATE CEILING MOUNTED FIXTURES/ DEVICES IN THE CENTERS OF FULL CEILING PANELS U.N.O.

11. LIGHT FIXTURES IN MECHANICAL AND EQUIPMENT ROOMS ARE SHOWN FOR QUANTITY ONLY. CONTRACTOR IS TO COORDINATE FIXTURE PLACEMENT WITH ALL MEP ITEMS AND SET FINAL FIXTURE LOCATIONS AS REQUIRED TO EVENLY AND FULLY LIGHT ACCESSIBLE AREAS OF THE ROOM WITH THE QUANTITY OF FIXTURES SHOWN.

12. GYP, CEILINGS AND BULKHEADS SHALL BE PAINTED PER FINISH PLANS U.N.O.

13. ALL INTERIOR PARTITIONS SHALL BE TO DECK U.N.O.

ISSUES

1 11/12/2025 CONCEPTUAL

2 12/12/2025 SCHEMATIC DESIGN

3 12/17/2025 STILL MILL ORDER

4 01/23/2026 DESIGN DEVELOPMENT

5

6

7

8

9

10

11

12

13

REVISIONS

NOT FOR CONSTRUCTION

This document is incomplete and may not be used for regulatory approval, permit or construction.

Date of issue: 01/23/2026

ARK01
DESIGN DEVELOPMENT

CLARKSVILLE, AR 72830

L K J

G E C A

H F D B

P N M

FLOOR PLAN -
LEVEL ONE -
SEGMENT M

JOB 25864
SHEET

A02-01M