

[illegible]

	ISSUES
1	11/12/2025 CONCEPTUAL
2	12/12/2025 SCHEMATIC DESIGN
3	12/17/2025 STILL MILL ORDER
4	01/23/2026 DESIGN DEVELOPMENT
5	
6	
7	
8	
9	
10	
11	
12	
13	

[illegible]


This document is incomplete and may not be used for regulatory approval, permit or construction.
Date of issue:
01/23/2026

ARK01
DESIGN DEVELOPMENT
CLARKSVILLE, AR 72830

L	K	J	
G	E	C	A
H	F	D	B
P	N	M	

JOB 25864
SHEET

A02-02B

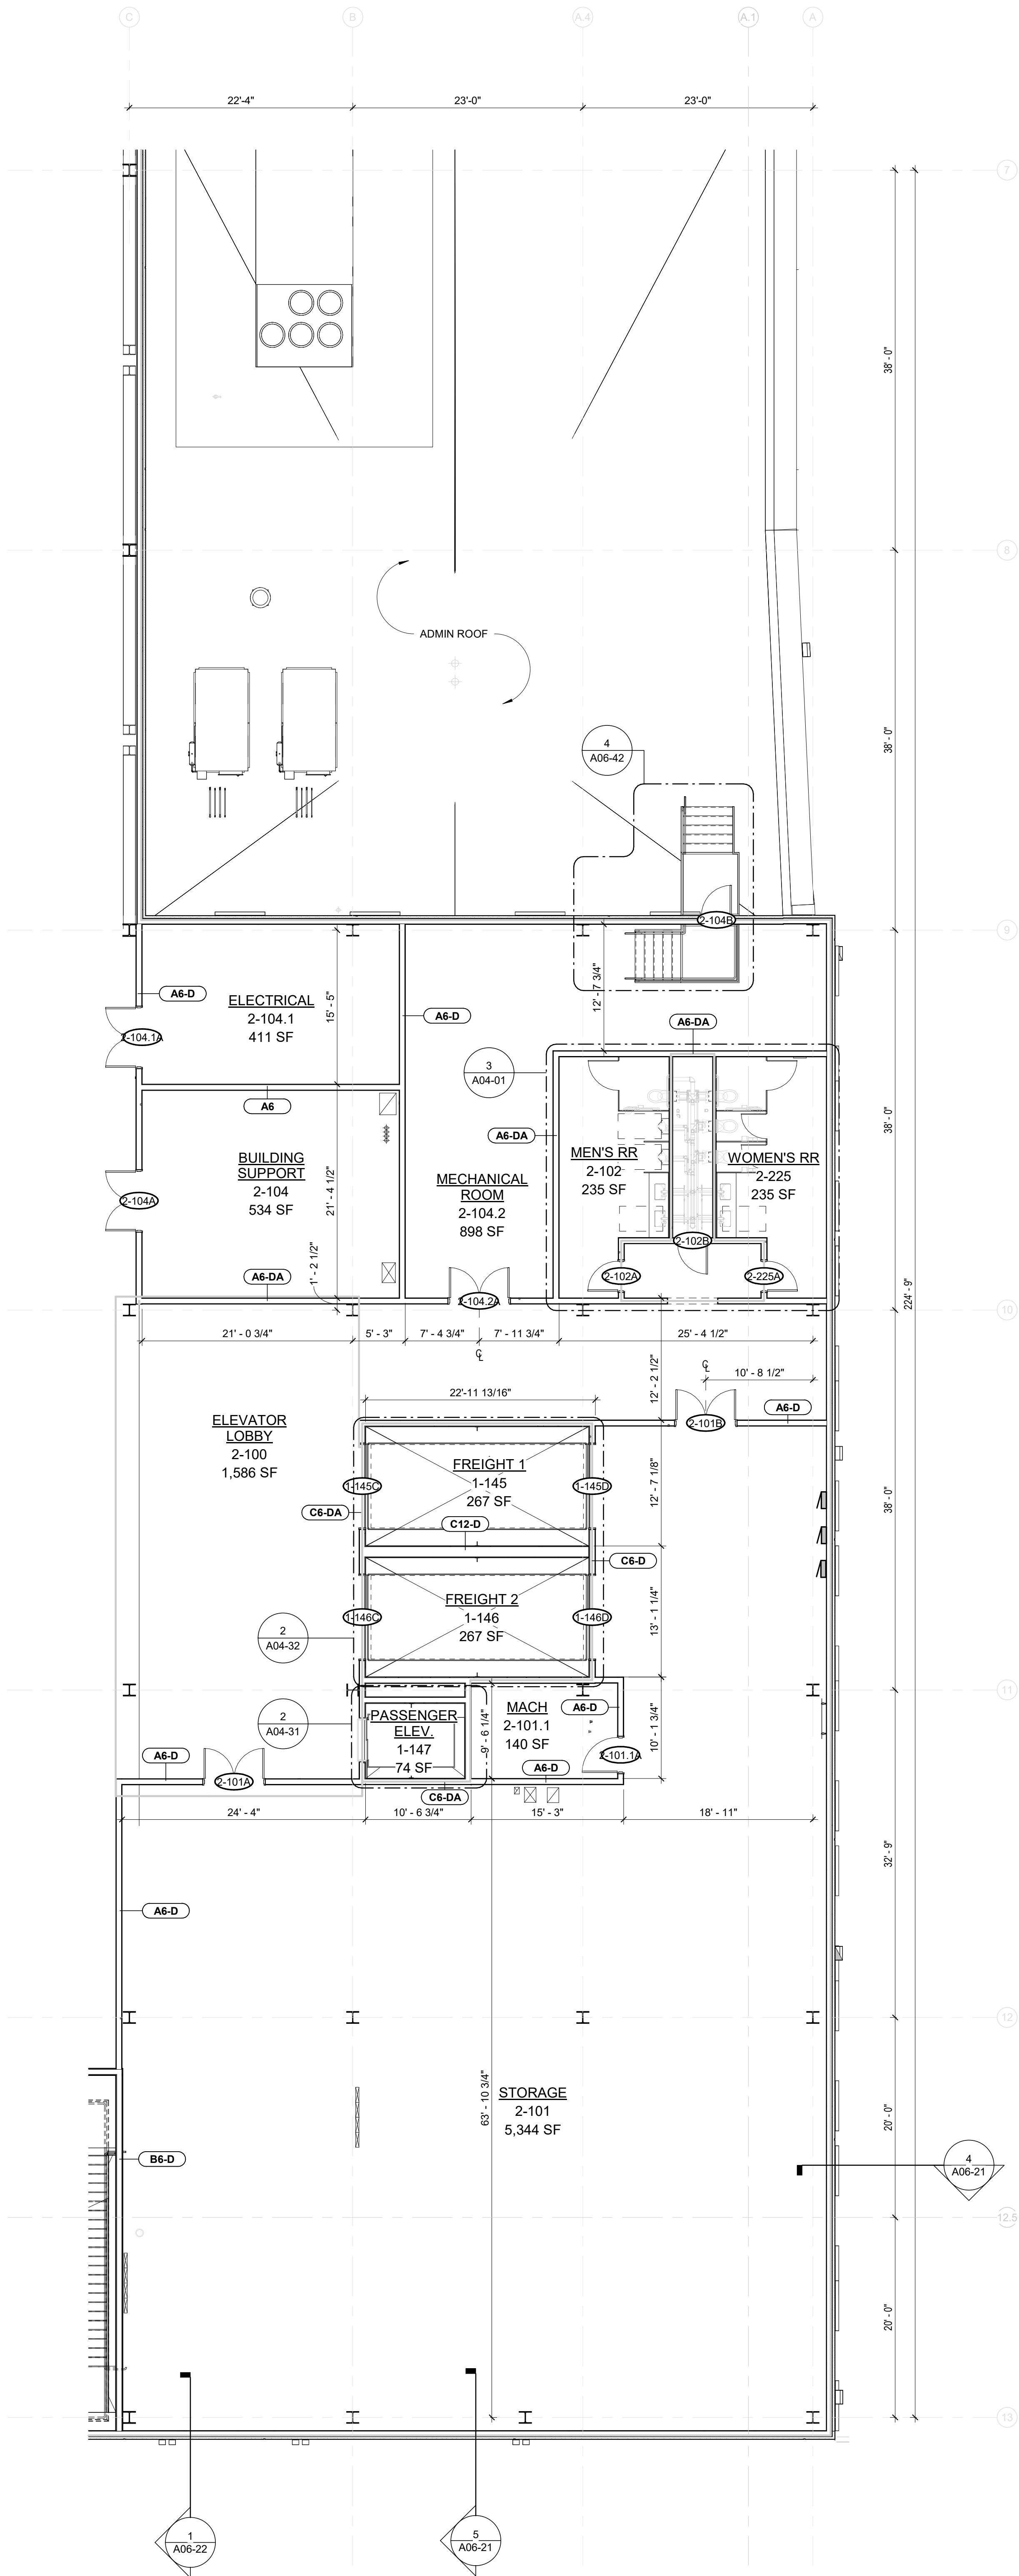

1 FLOOR PLAN - LEVEL TWO - SEGMENT B
1/8" = 1'-0"

