

1. REFER TO GENERAL NOTES, SYMBOL, LEGENDS, AND ABBREVIATIONS. REFER TO GENERAL NOTES FOR THE SPECIFICATIONS FOR THE FINISHES FOR EQUIPMENT LOCATION. REFER TO GENERAL NOTES FOR THE SPECIFICATIONS FOR COMMUNICATION DRAWINGS.
2. SEE THE SCHEDULE FOR R/F TIME ITEMS.
3. REFER TO ELECTRICAL SPECIFICATIONS FOR ADDITIONAL INFORMATION.
4. WALL MOUNTED ELECTRICAL AND TELECOM OUTLETS SHALL BE LOCATED WITHIN EXTENTS OF THE ROOMS ACCORDING TO THE FOLLOWING:
5. CONFLICTS WITH ASSOCIATED MOUNTING HARDWARE. REFER TO A/D DRAWINGS.
6. THE FINISH SCHEDULE TYPE OF WORK DETAILS.
7. THE FINISH SCHEDULE TYPE OF WORK DETAILS.
8. FINISHES THAT REQUIRE A FINISH WALL WILL BE INDICATED BY THE RCP OR U.N.O. WITH A TYPICAL INDICATE.
9. A. LOCATIONS, DIMENSIONS AND HEIGHTS OF WALLS TO BE RIPPED OR TO BE FURD DOWN.
10. B. VARYING CEILING MATERIALS AND THEIR FINISHES.
11. C. HEIGHTS OF WALLS A/F. (FULL HEIGHT).
12. D. CEILING MATERIAL, HEIGHT AND FINISHES.
13. E. REQUIRED FIRE-RATINGS OF WALLS.
14. F. FINAL LOCATIONS OF CEILING MOUNTED EQUIPMENT.
15. WHERE WALL TYPE FIRE-RATING DESIGNATIONS ARE REQUIRED, THE FOLLOWING SHALL BE INDICATED:
16. FIRE-RATING DESIGNATIONS INDICATED ON THE FLOOR PLAN SHALL BE INDICATED AS ABOVE OR SHALL APPLY.
17. COORDINATE MEP/ELECT. DRAWINGS FOR ALL FIRE RATING OR SPRINKLER LOCATIONS OR HUNG FROM THE CEILING. FINAL FIXTURE/DEVICE LOCATIONS ARE DETERMINED BY THE ARCHITECTURAL RCP OR U.N.O. WHERE CONDITIONS ARE NOT QUANTITATIVE, THE ARCHITECT SHALL CLARIFICATION FROM THE ARCHITECT BEFORE PROCEEDING. 
	ISSUES
1	11/12/2025
2	12/12/2025
3	12/17/2025
4	01/23/2026
5	
6	
7	
8	
9	
0	
1	
2	
3	

[illegible]

NOT FOR CONSTRUCTION

This document is incomplete and may not be used for regulatory approval, permit or construction.
Date of issue:
01/23/2026

ARK01 DESIGN DEVELOPMENT


CLARKSVILLE, AR 72830

L	K	J	
G	E	C	A
H	F	D	B
P	N	M	

FLOOR PLAN
LEVEL TWO -
SEGMENT D

JOB 25864
SHEET

A02-02D

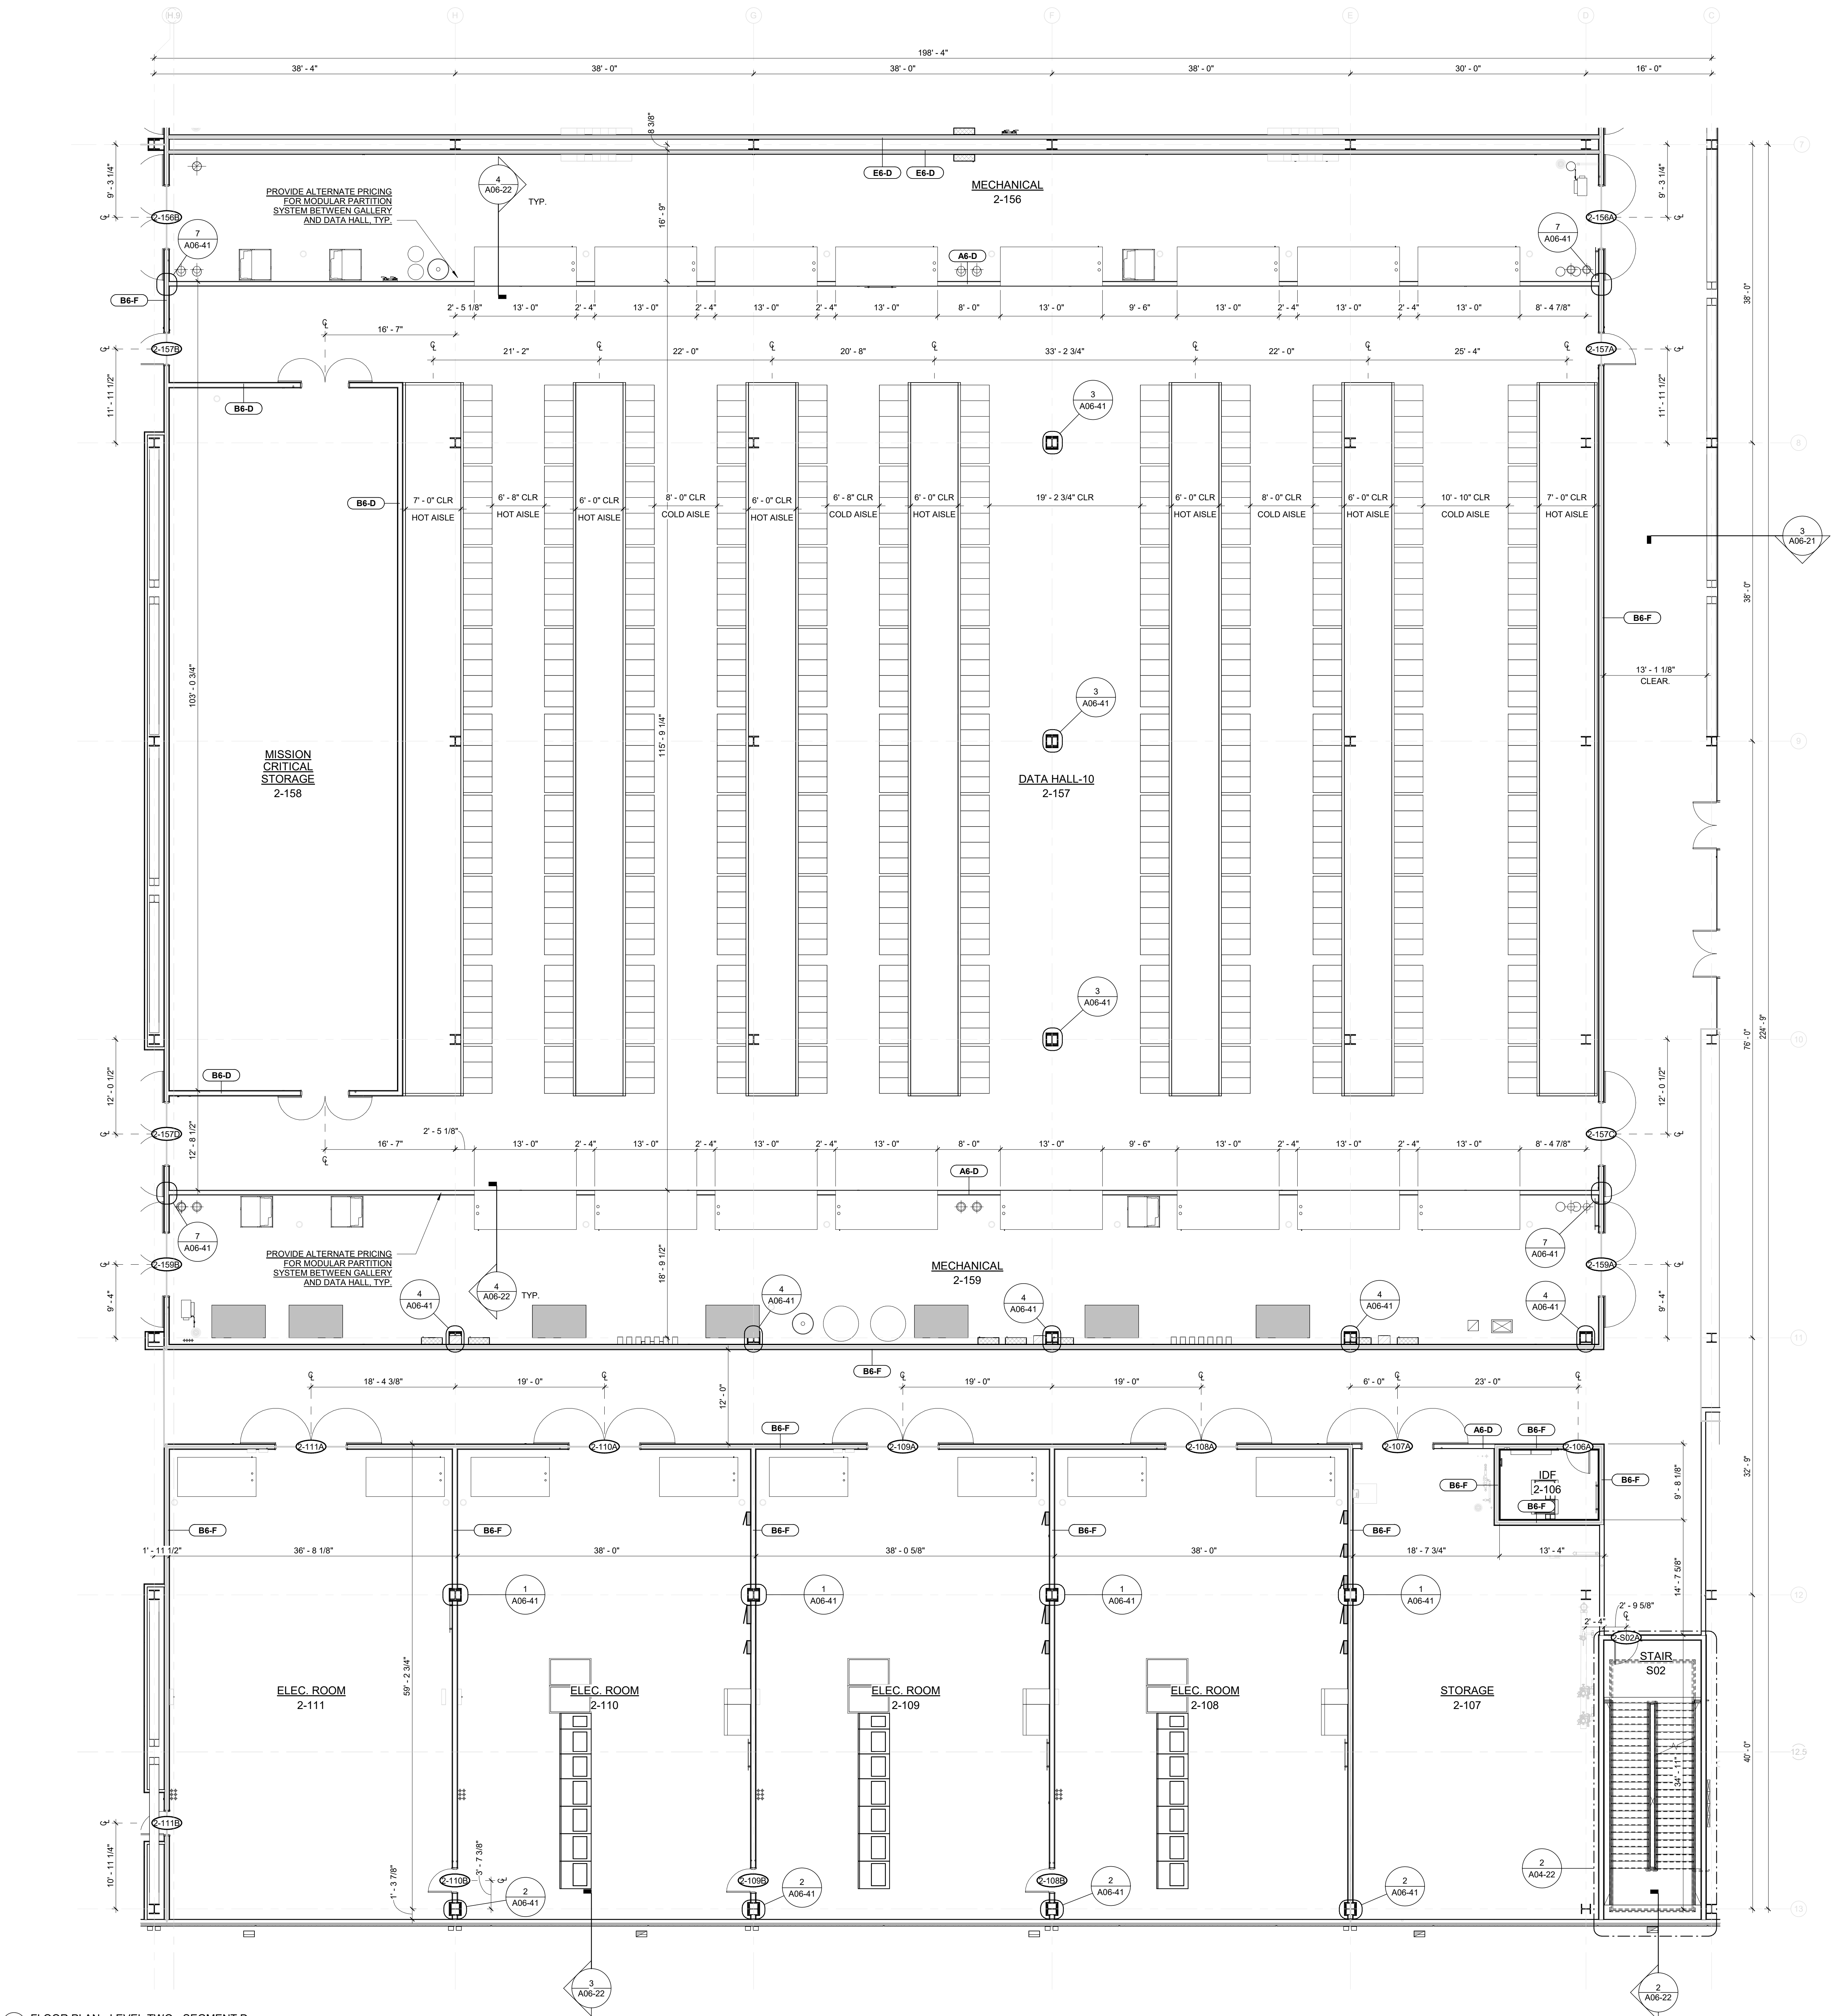

1 FLOOR PLAN - LEVEL TWO - SEGMENT D
1/8" = 1'-0"