

[illegible]

2	12/12/2025	SCHEMATIC DESIGN
3	12/17/2025	STILL MILL ORDER
4	01/23/2026	DESIGN DEVELOPMENT
5		
6		
7		
8		
9		
0		
1		
2		
3		

[illegible]

This document is incomplete and may not be used for regulatory approval, permit or construction.
Date of issue:
01/23/2026


CLARKSVILLE, AR 72830

L	K	J	
G	E	C	A
H	F	D	B
P	N	M	

FLOOR PLAN
LEVEL TWO -
SEGMENT G

JOB 25864
SHEET

A02-02G

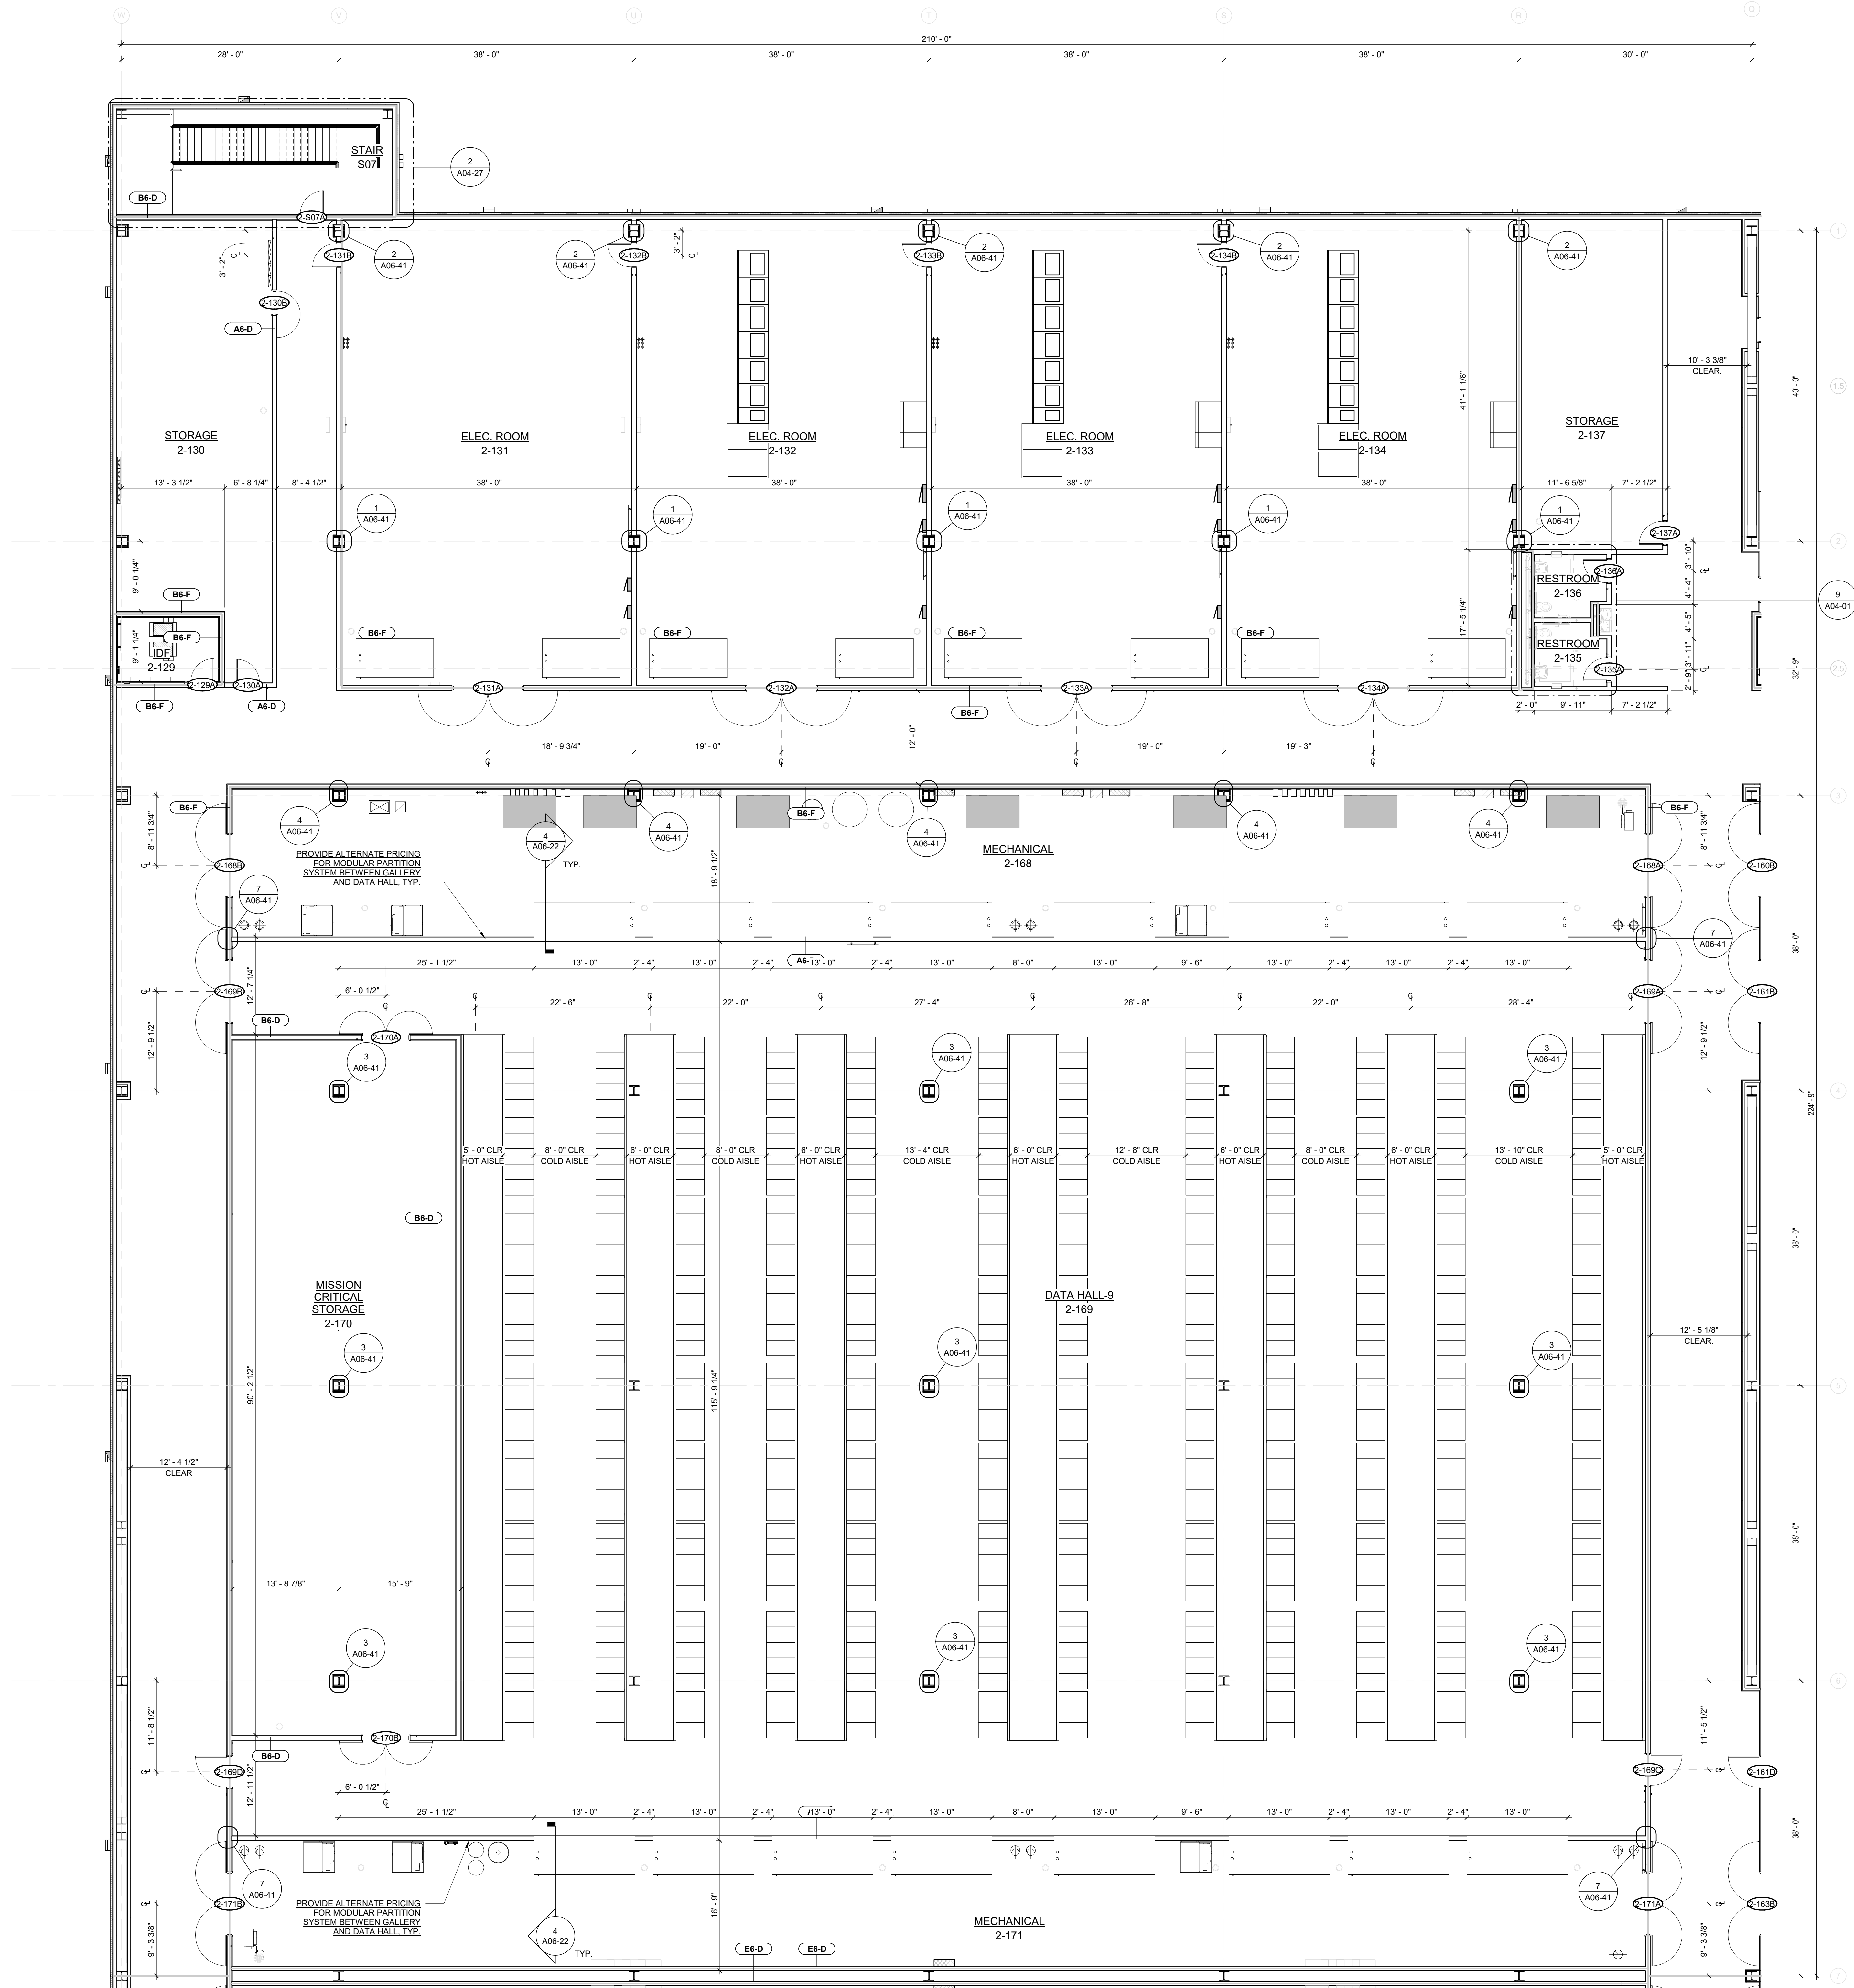

1 FLOOR PLAN - LEVEL TWO - SEGMENT C
1/8" = 1'-0"