

	ISSUES
1	11/12/2025
2	12/12/2025
3	12/17/2025
4	01/23/2026
5	
6	
7	
8	
9	
10	
11	
12	
13	

[illegible]

NOT FOR CONSTRUCTION

This document is incomplete and may not be used for regulatory approval, permit or construction.
Date of issue:
01/23/2026



ARK01
DESIGN DEVELOPMENT
CLARKSVILLE, AR 72830

L	K	J	
G	E	C	A
H	F	D	B
P	N	M	

ROOF PLAN - SEGMENT A & B

JOB 25864
SHEET

A02-03A & B

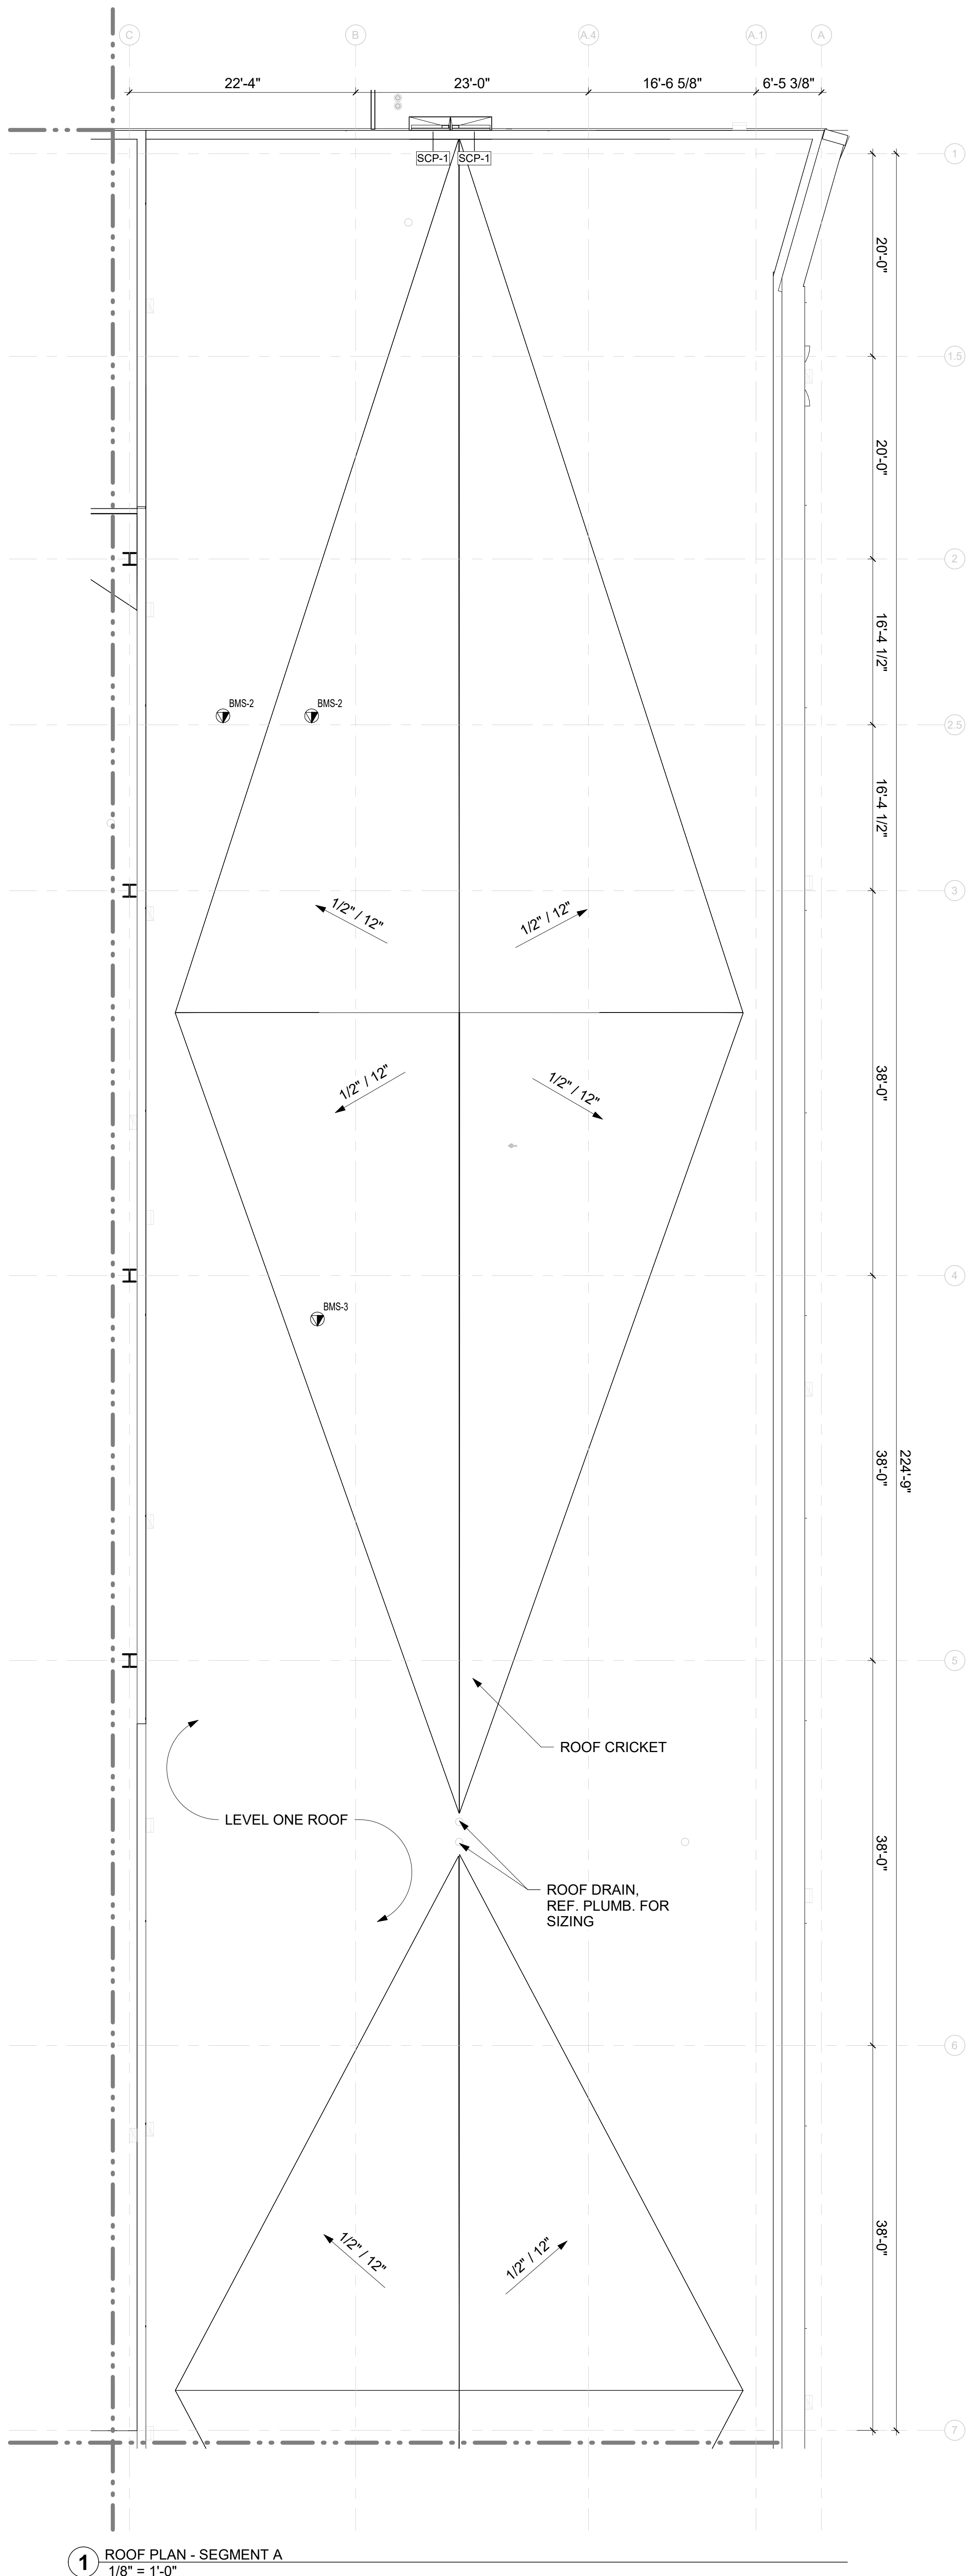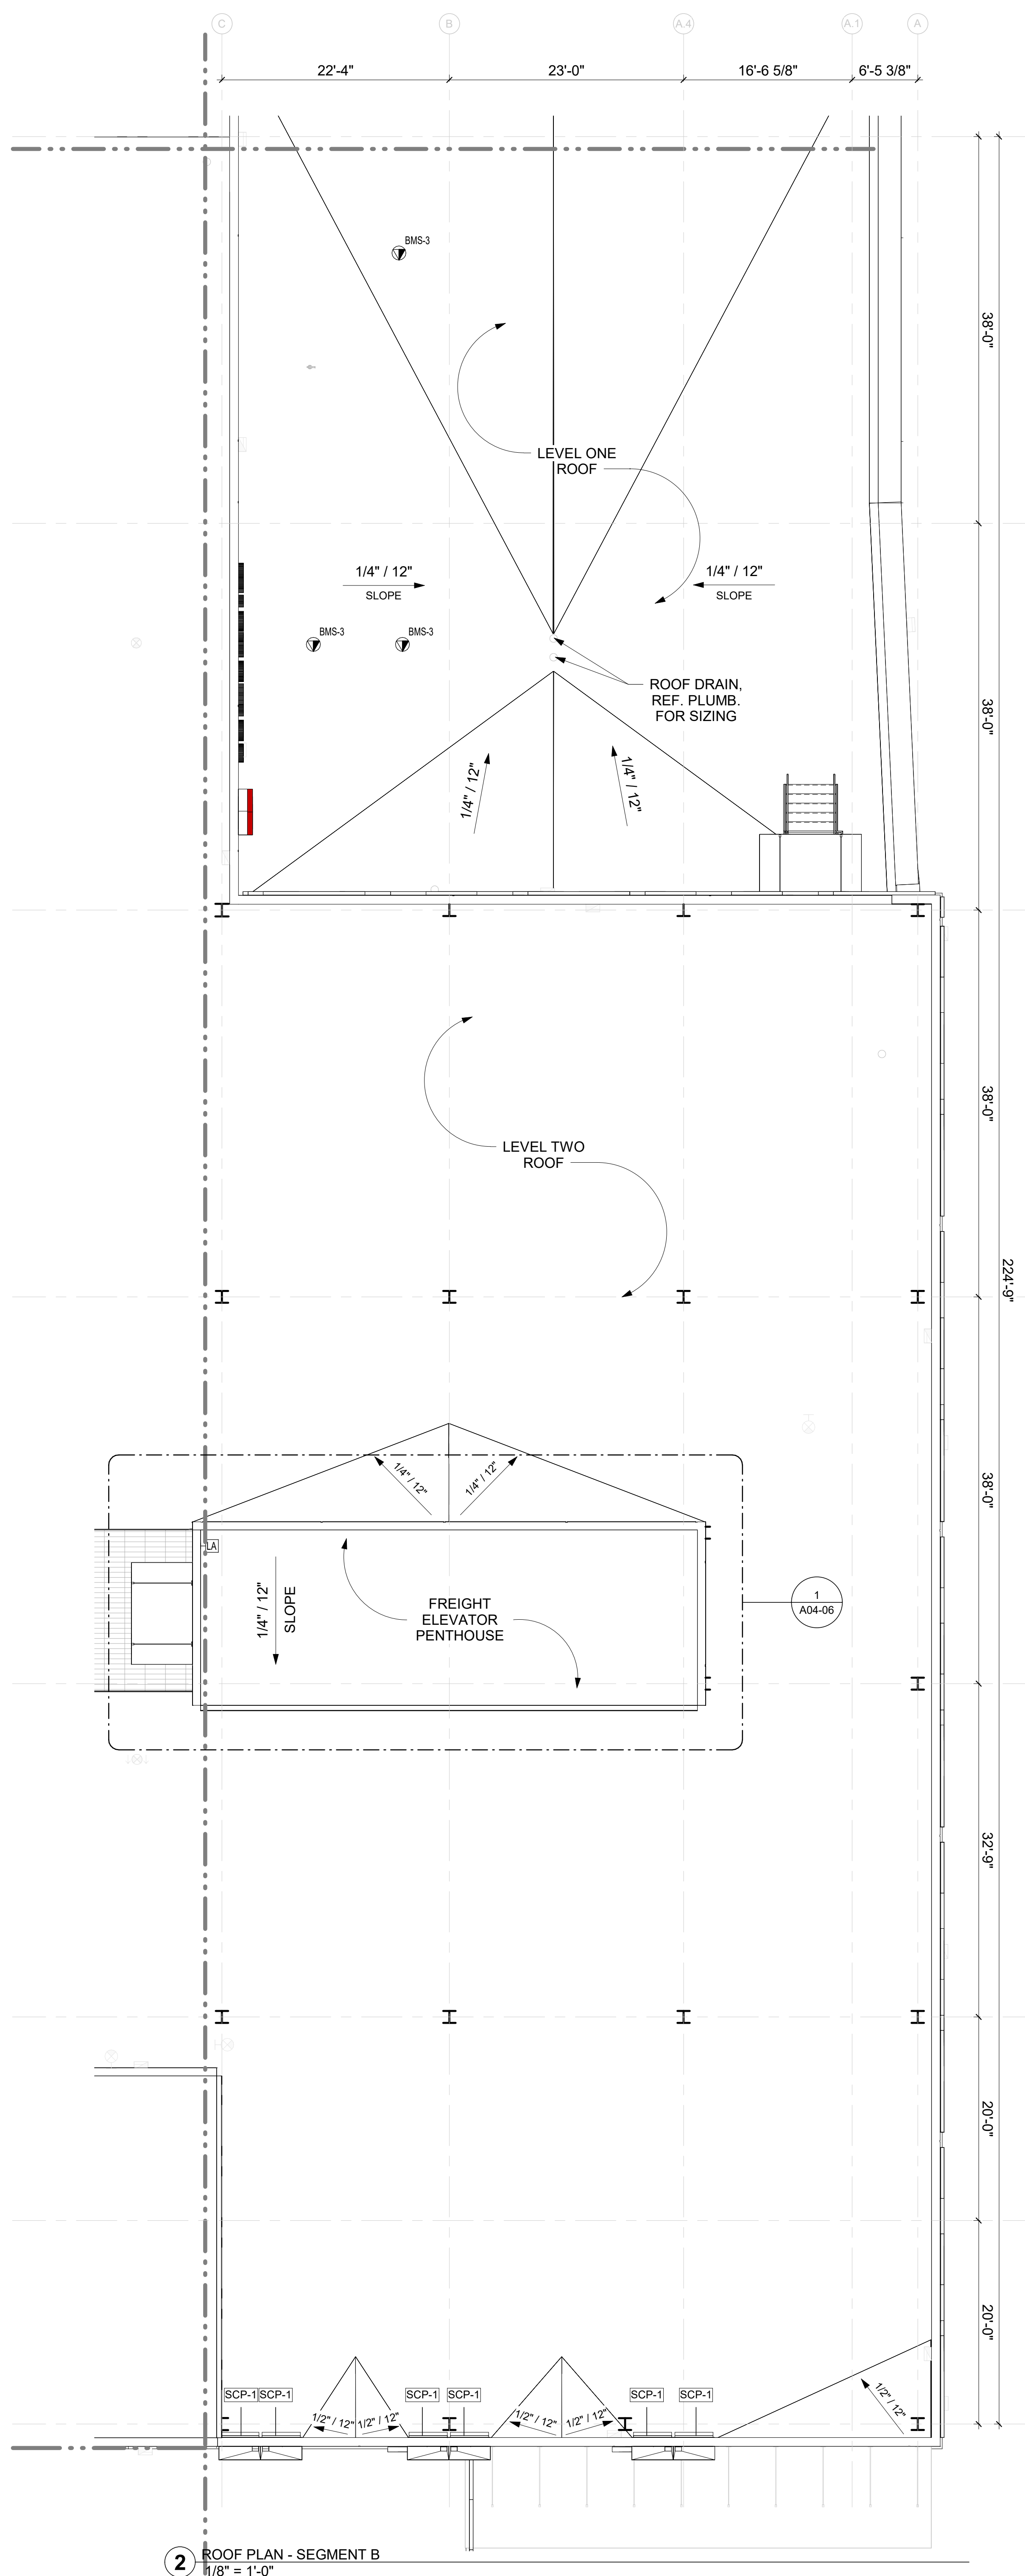

ROOF DRAINING SCHEDULE

ID Tag	Description	Dim.
SCP-1	SCUPPER	44"L X 8"W

