

1. UPON COMPLETION OF THE WORK, THE GEN-
ERATOR SHALL REMOVE ALL DEBRIS FROM THE
PREMISES ALL WASTE MATERIALS, TRASH,
WRAPPINGS AND CARTRONS, ETC AS
SPECIFIED IN THE FINISH SPECIFICATIONS.
2. ALL SURFACE MOUNTED JUNCTION BOXES,
CONDUITS, AND ALL OTHER ELECTRICAL
ADJACENT WALL.
3. ALL WALL PLANT TO BE "BY" AND
"B" UNLESS OTHERWISE NOTED. ONE
PRIME COAT AND TWO FINISH COATS
4. ALL SURFACE MOUNTED ELECTRICAL SURFACES
TO RECEIVE PAINTING AND CORRECT ALL
DEFECTS.
5. CONTRACTOR SHALL INSTALL METHOD
SPECIFIED IN THE FINISH SPECIFICATIONS.
SPECIFICATIONS, CUT AROUND ALL POWER
FEEDS AS REQUIRED.
6. ALL WORK SHALL BE APPROVED BY THE
APPROVED BY THE ARCHITECT. ANY DOING
WITHOUT THE ARCHITECT'S APPROVAL IS
UNACCEPTABLE. CO TO SUBMIT SEAMING
AND PATCHING TO THE ARCHITECT FOR
APPROVAL.
7. CONTRACTOR SHALL REMOVE ALL
SPOTS AND ADHESIVE SMEARS FROM
ALL SURFACES. MANUFACTURER'S APPROVE
CLEANING AGENT.
8. ALL ADHESIVE TILES FROM
TO BE ROTATED INSTALLATION METHOD.
CONTRACTOR TO FLOORING TO BE INSTALLED
AS PER THE MANUFACTURER'S SPECIFIC
REQUIREMENTS.
9. CONTRACTOR TO PROVIDE AND INSTALL
VINYL REDUCING STRIPS TO MATCH CARPET
AND CARPET CORE TO MATCH CARPET
AREAS. ARCHITECT TO APPROVE COLOR
AND FINISH.
10. ALL BASE ON CARPET TO BE STRAIGHT.
PAINTING OF FLOORING TO BE DONE BY
CONTRACTOR TO VERIFY STOCK OF ALL
EXISTING FINISHES.
11. CONTRACTOR TO TOUCH UP WORK
AFTER ALL TRADES.
12. CONTRACTOR TO VERIFY STOCK OF CARPET TO RE-
CARPET AT FUTURE TIME AS REQUIRED.
13. CONTRACTOR TO VERIFY STOCK OF CARPET TO RE-
CARPET AT FUTURE TIME AS REQUIRED.
14. CONTRACTOR TO INCLUDE OVERTIME AS
NECESSARY TO COMPLETE NOXIOUS WORK
DURING THE NIGHT.
15. TRADING OCCUPIED AREAS
DURING THE NIGHT.
16. BEAMS AND COLUMNS EQUIPMENT, ELECTRICAL
EQUIPMENT, AND ALL OTHER ELECTRICAL
EQUIPMENT TO BE PROPERLY PREPARED AND
PRIMED TO RECEIVE A PAINT FINISH. SEE
SPECIFICATIONS.

 CPT-1
 CPT-1/CPT-2
 SC-1

1	11/12/2025	CONCEPTUAL
2	12/12/2025	SCHEMATIC DESIGN
3	12/17/2025	STILL MILL ORDER
4	01/23/2026	DESIGN DEVELOPMENT
5		
6		
7		
8		
9		
0		
1		
2		
3		

[illegible]

NOT FOR CONSTRUCTION


This document is incomplete and may not be used for regulatory approval, permit or construction.
Date of issue:
01/23/2026

ARK01
DESIGN DEVELOPMENT
CLARKSVILLE, AR 72830

FINISH FLOOR
PLAN - LEVEL ONE
- SEGMENT C

JOB 25864
SHEET

A09-01C

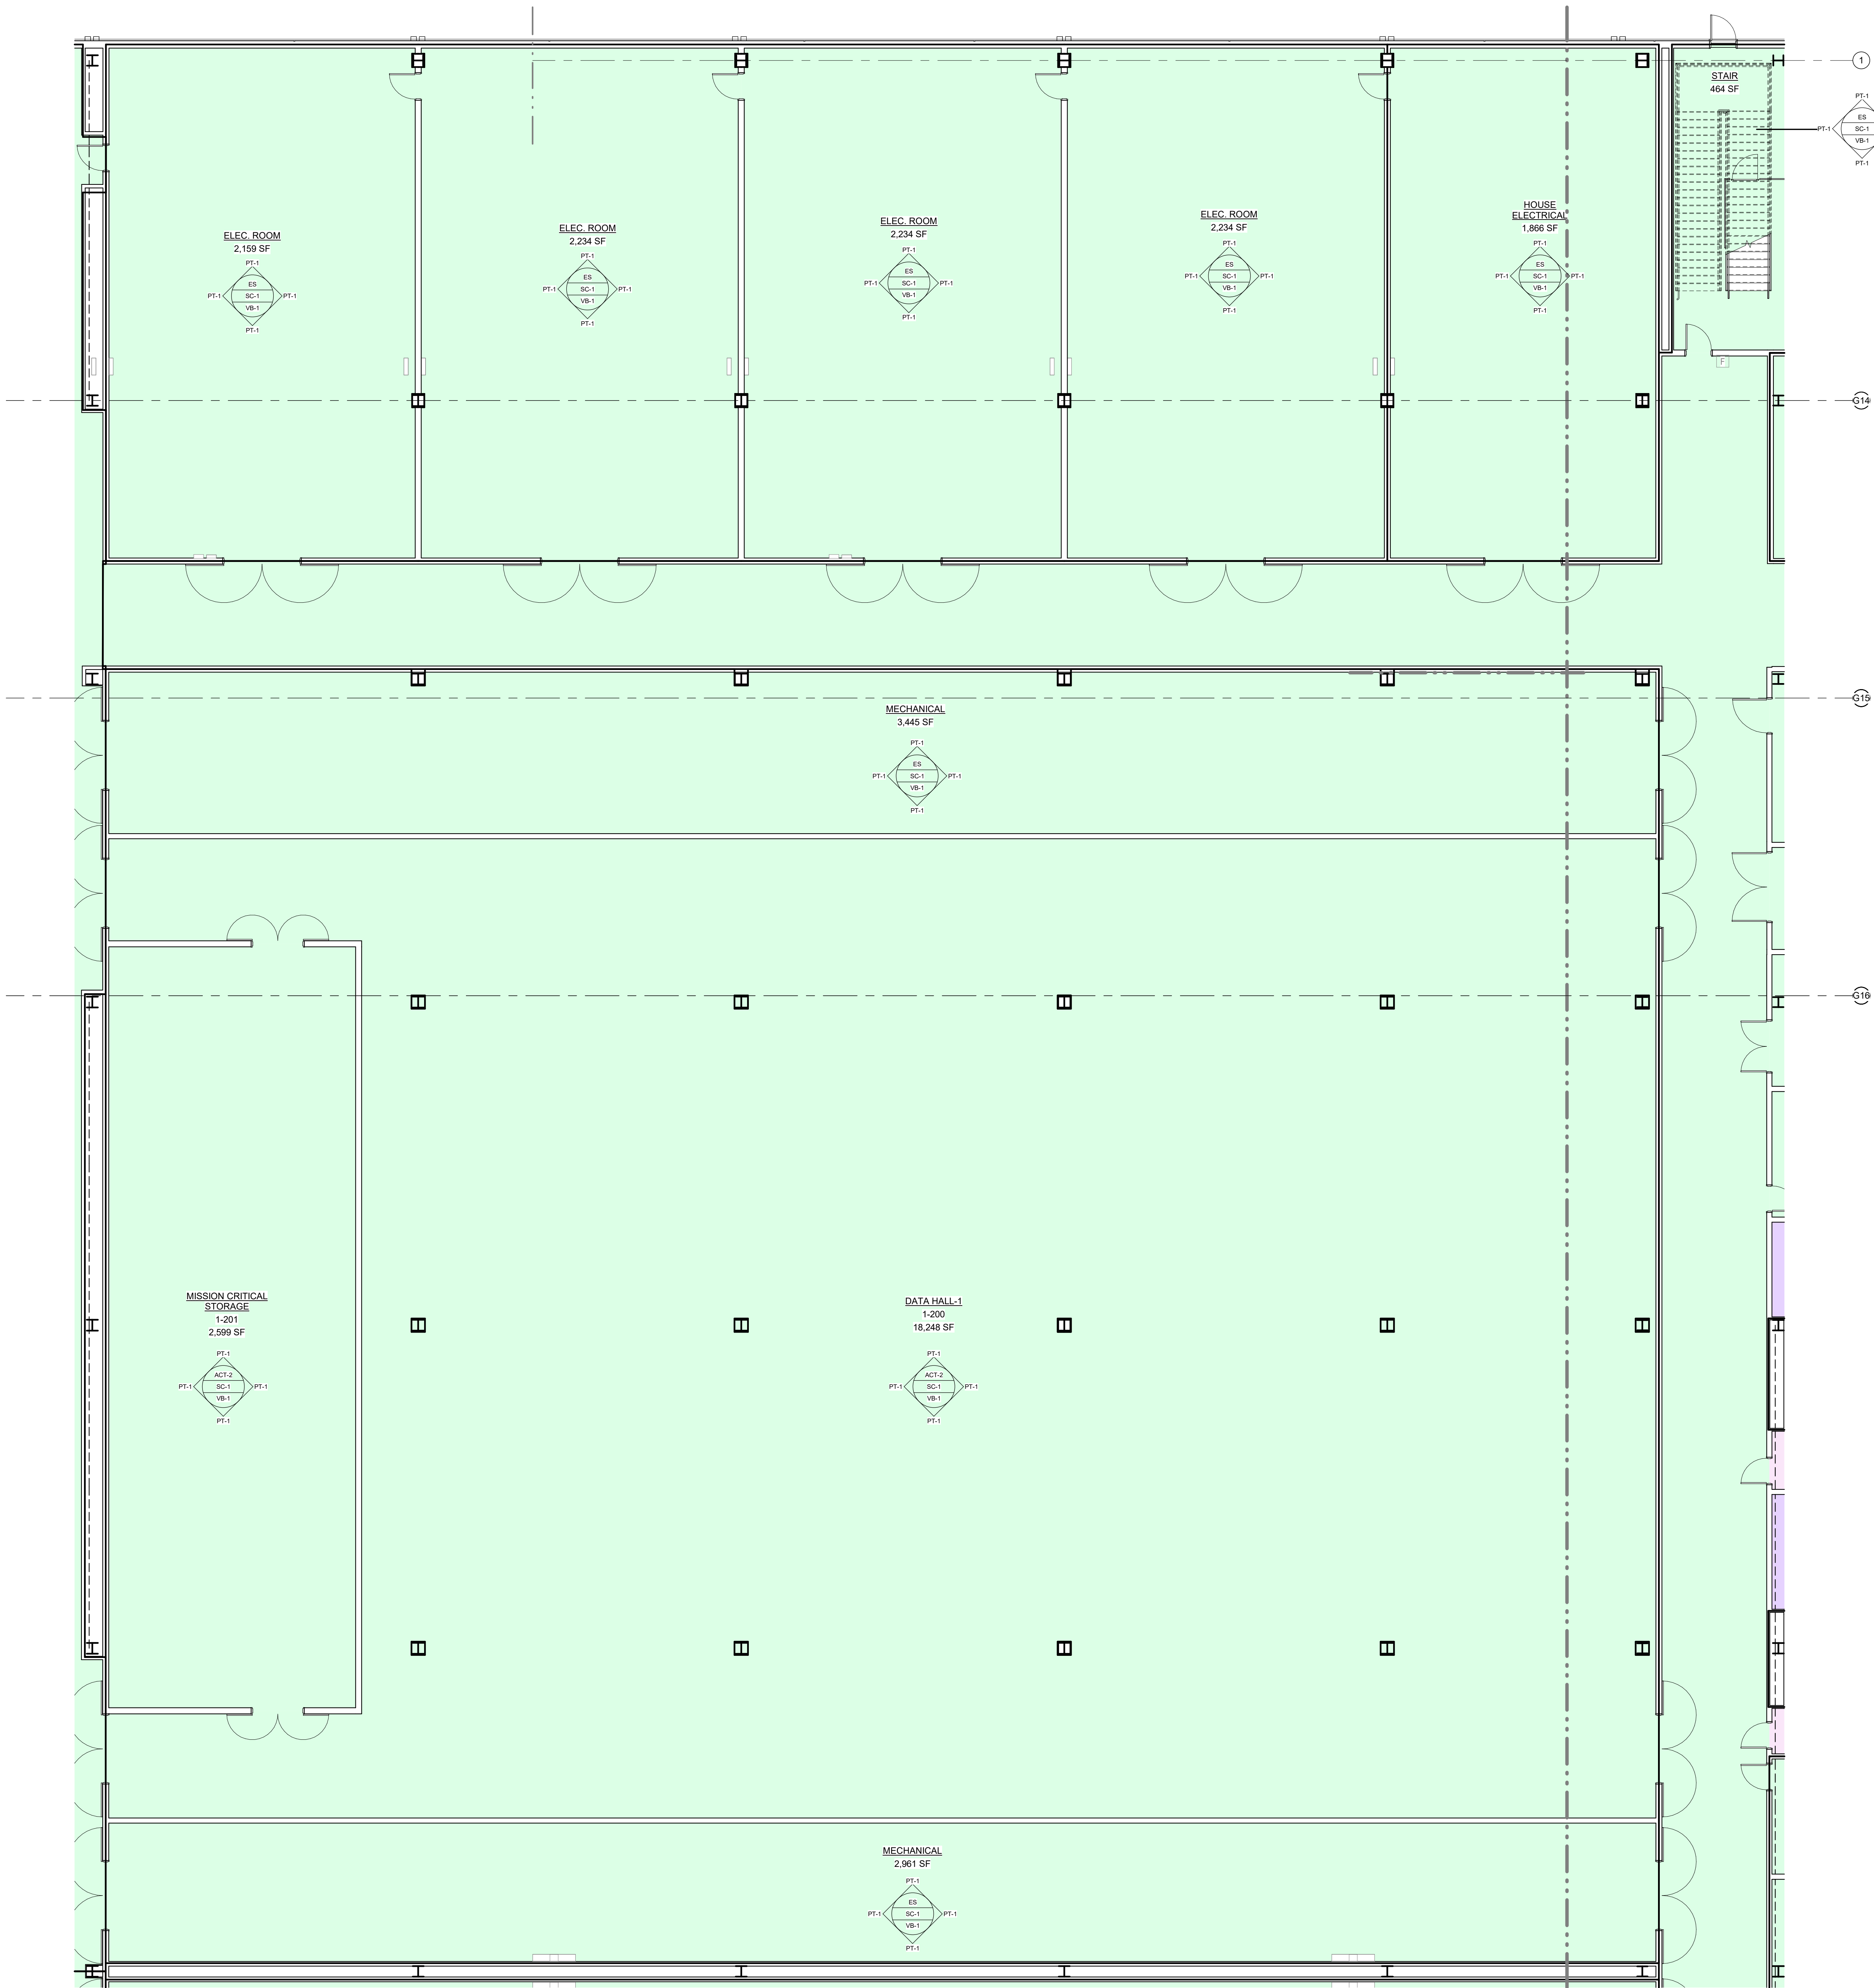

1 FINISH FLOOR PLAN - LEVEL 1 - SEGMENT C
1/8" = 1'-0"