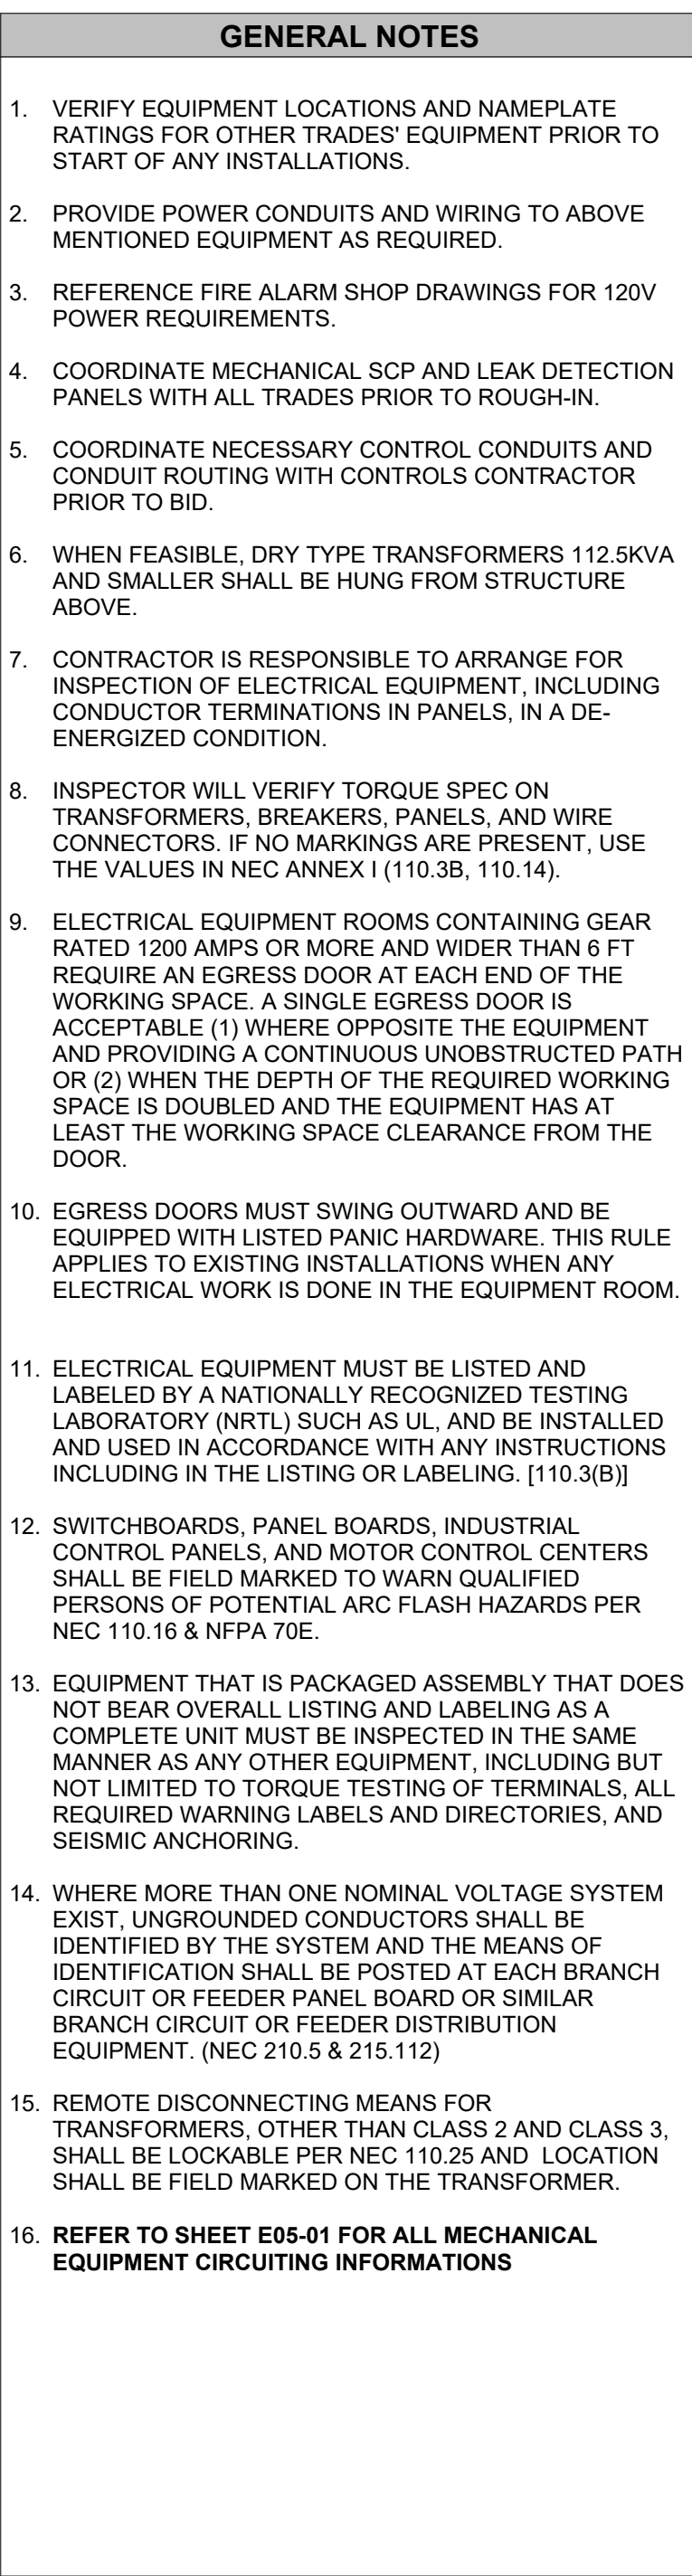


[illegible]

NOT FOR CONSTRUCTION

L	K	J	
G	E	C	A
H	F	D	B
P	N	M	

E02-01K