

- ## GENERAL NOTES
1. REFER TO SHEET 0000 FOR ELECTRICAL SYMBOLS AND ELECTRICAL NOTATION. REFER TO THIS SHEET FOR LIGHTING FIXTURE SPECIFICATION SECTION 285000 AND TO THE ELECTRICAL SPECIFICATION PACKAGE FOR SPECIFICATION INFORMATION.
 2. REFER TO SHEET ED-450 FOR LUMINAIRE SCHEDULE AND LIGHTING DETAILS.
 3. REFER TO AND COORDINATE WITH ARCHITECTURAL DRAWINGS FOR THE LOCATION OF ALL LIGHTING FIXTURES. LOCATIONS OF ALL LIGHTING FIXTURES AND DEVICES SHOWN.
 4. SEE ARCHITECTURAL PLANS FOR EXACT LOCATIONS OF ALL LIGHTING FIXTURES AND ASSOCIATED ELECTRICAL DEVICES.
 5. COORDINATE AND INSTALL POWER WIRING AND CONDUIT TO EXIST SIGNS FROM THE NEAREST LOCAL ELECTRICAL LIGHTING CIRCUIT. AREA OF SWITCHING DEVICES.
 6. COORDINATE LIGHTING CONTROL DEVICE LOCATIONS WITH OTHER TRADES PRIOR TO ROUGH-IN.
 7. INSTALL FLEXIBLE CONNECTIONS IN RUNS OF RACEWAYS, WITHIN WIRE CABLE TRAYS AND BUSWAYS WHERE THEY CROSS EXPANSION JOINTS. PROVIDE FLEXIBLE CONNECTIONS FOR ALL STRUCTURAL DEFLECTIONS OR BUILDING DRIFT. PROVIDE FLEXIBLE CONNECTIONS TO SUPPORT ALL WEIGHTS. PROVIDE ELEMENTS SUPPORT ADJACENT SECTIONS OF RACEWAY AND WHERE RACEWAYS TERMINATE TO BE EITHER ANCHORED OR SUPPORTED TO A DIFFERENT STRUCTURAL ELEMENT. CONTRACTOR SHALL COORDINATE WITH ARCHITECT FOR ALL ARCHITECTURAL DRAWINGS TO PROVIDE THE CONNECTIONS TO THE STRUCTURAL ELEMENTS. SEE STRUCTURAL DRAWINGS FOR EXPANSION JOINT LOCATIONS AND REQUIREMENTS. VERIFY EXISTING STRUCTURAL ELEMENTS AND LOCATIONS FOR LIGHTING, REFLECTED CEILING PLAN AND PROVIDE LIGHTING FIXTURES WITH ALL NECESSARY MOUNTING HARDWARE.
 8. CENTER RECESSED CAN LIGHT FIXTURES IN CEILING LAY IN GRID.
 9. WIRE LIGHTING TO SWITCH SWICHON WITHIN THE SAME SPACE OR OTHERWISE NOTED ON DRAWING.
 10. ALL FIXTURES WITH HATCH ARE ON AN AND ALL FIXTURES IN STAIR ARE ALSO ON EM.

ISSUES

1	11/12/2025	CONCEPTUAL DESIGN
2	12/12/2025	SCHEMATIC DESIGN
3	12/17/2025	STEEL MILL ORDER
4	1/23/2026	DESIGN DEVELOPMENT

△ REVISIONS

[illegible]

kW Mission Critical Engineering
Contact: David Adams Phone: 703.928.0715
Engineer: Matthew Fagert
License #: 123456 Exp. Date: 00/00/0000

NOT FOR CONSTRUCTION

SERVERFARM


Clarksville, AR

L	K	J	
G	E	C	A
H	F	D	B
P	N	M	

LEVEL 2 -
LIGHTING PLAN -
SEGMENT B

JOB US0049903.5614
SHEET

E04-02B

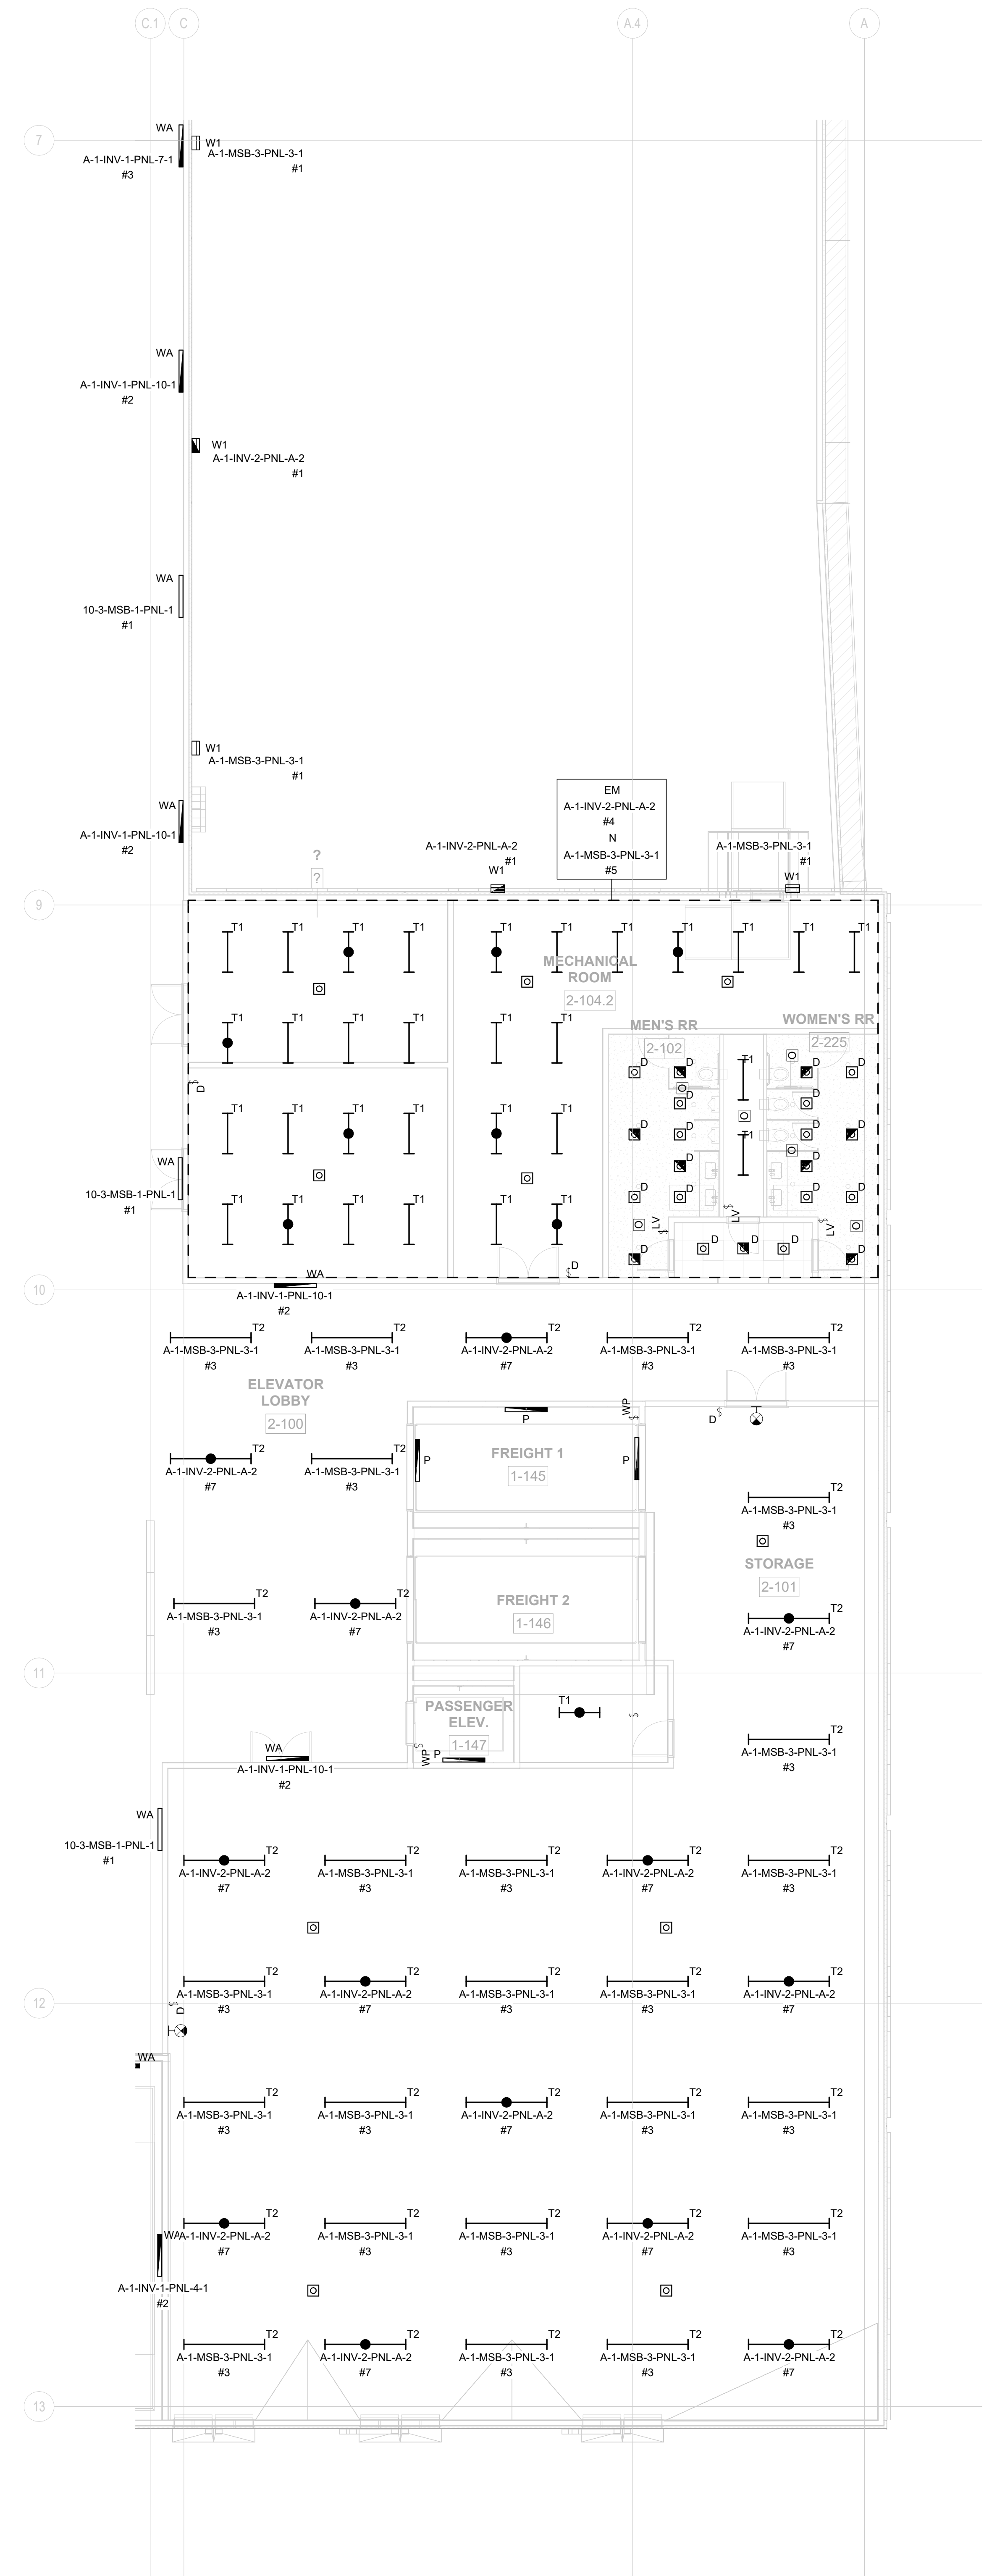

1 LEVEL 2 - LIGHTING PLAN - SEGMENT B
1/8" = 1'-0"