

| ISSUES |                               |
|--------|-------------------------------|
| 1      | 12/12/2025 SCHEMATIC DESIGN   |
| 2      | 01/23/2026 DESIGN DEVELOPMENT |
| 3      |                               |
| 4      |                               |
| 5      |                               |
| 6      |                               |
| 7      |                               |
| 8      |                               |
| 9      |                               |
| 0      |                               |
| 1      |                               |
| 2      |                               |
| 3      |                               |

[illegible]

**CORGAN**  
#1300, 20 N. Orange Ave., Orlando,  
32801  
214.244.8263  
[www.corgan.com](http://www.corgan.com)


Serverfarm - ARK1 -  
Technology  
ISSUE FOR DD  
CLARKSVILLE, AR

|   |   |   |   |
|---|---|---|---|
| L | K | J |   |
| G | E | C | A |
| H | F | D | B |
| P | M | N |   |

TECHNOLOGY-  
FLOOR PLAN -  
LEVEL 02 -  
OVERALL

**JOB** 27583  
**SHEET**

T02-02

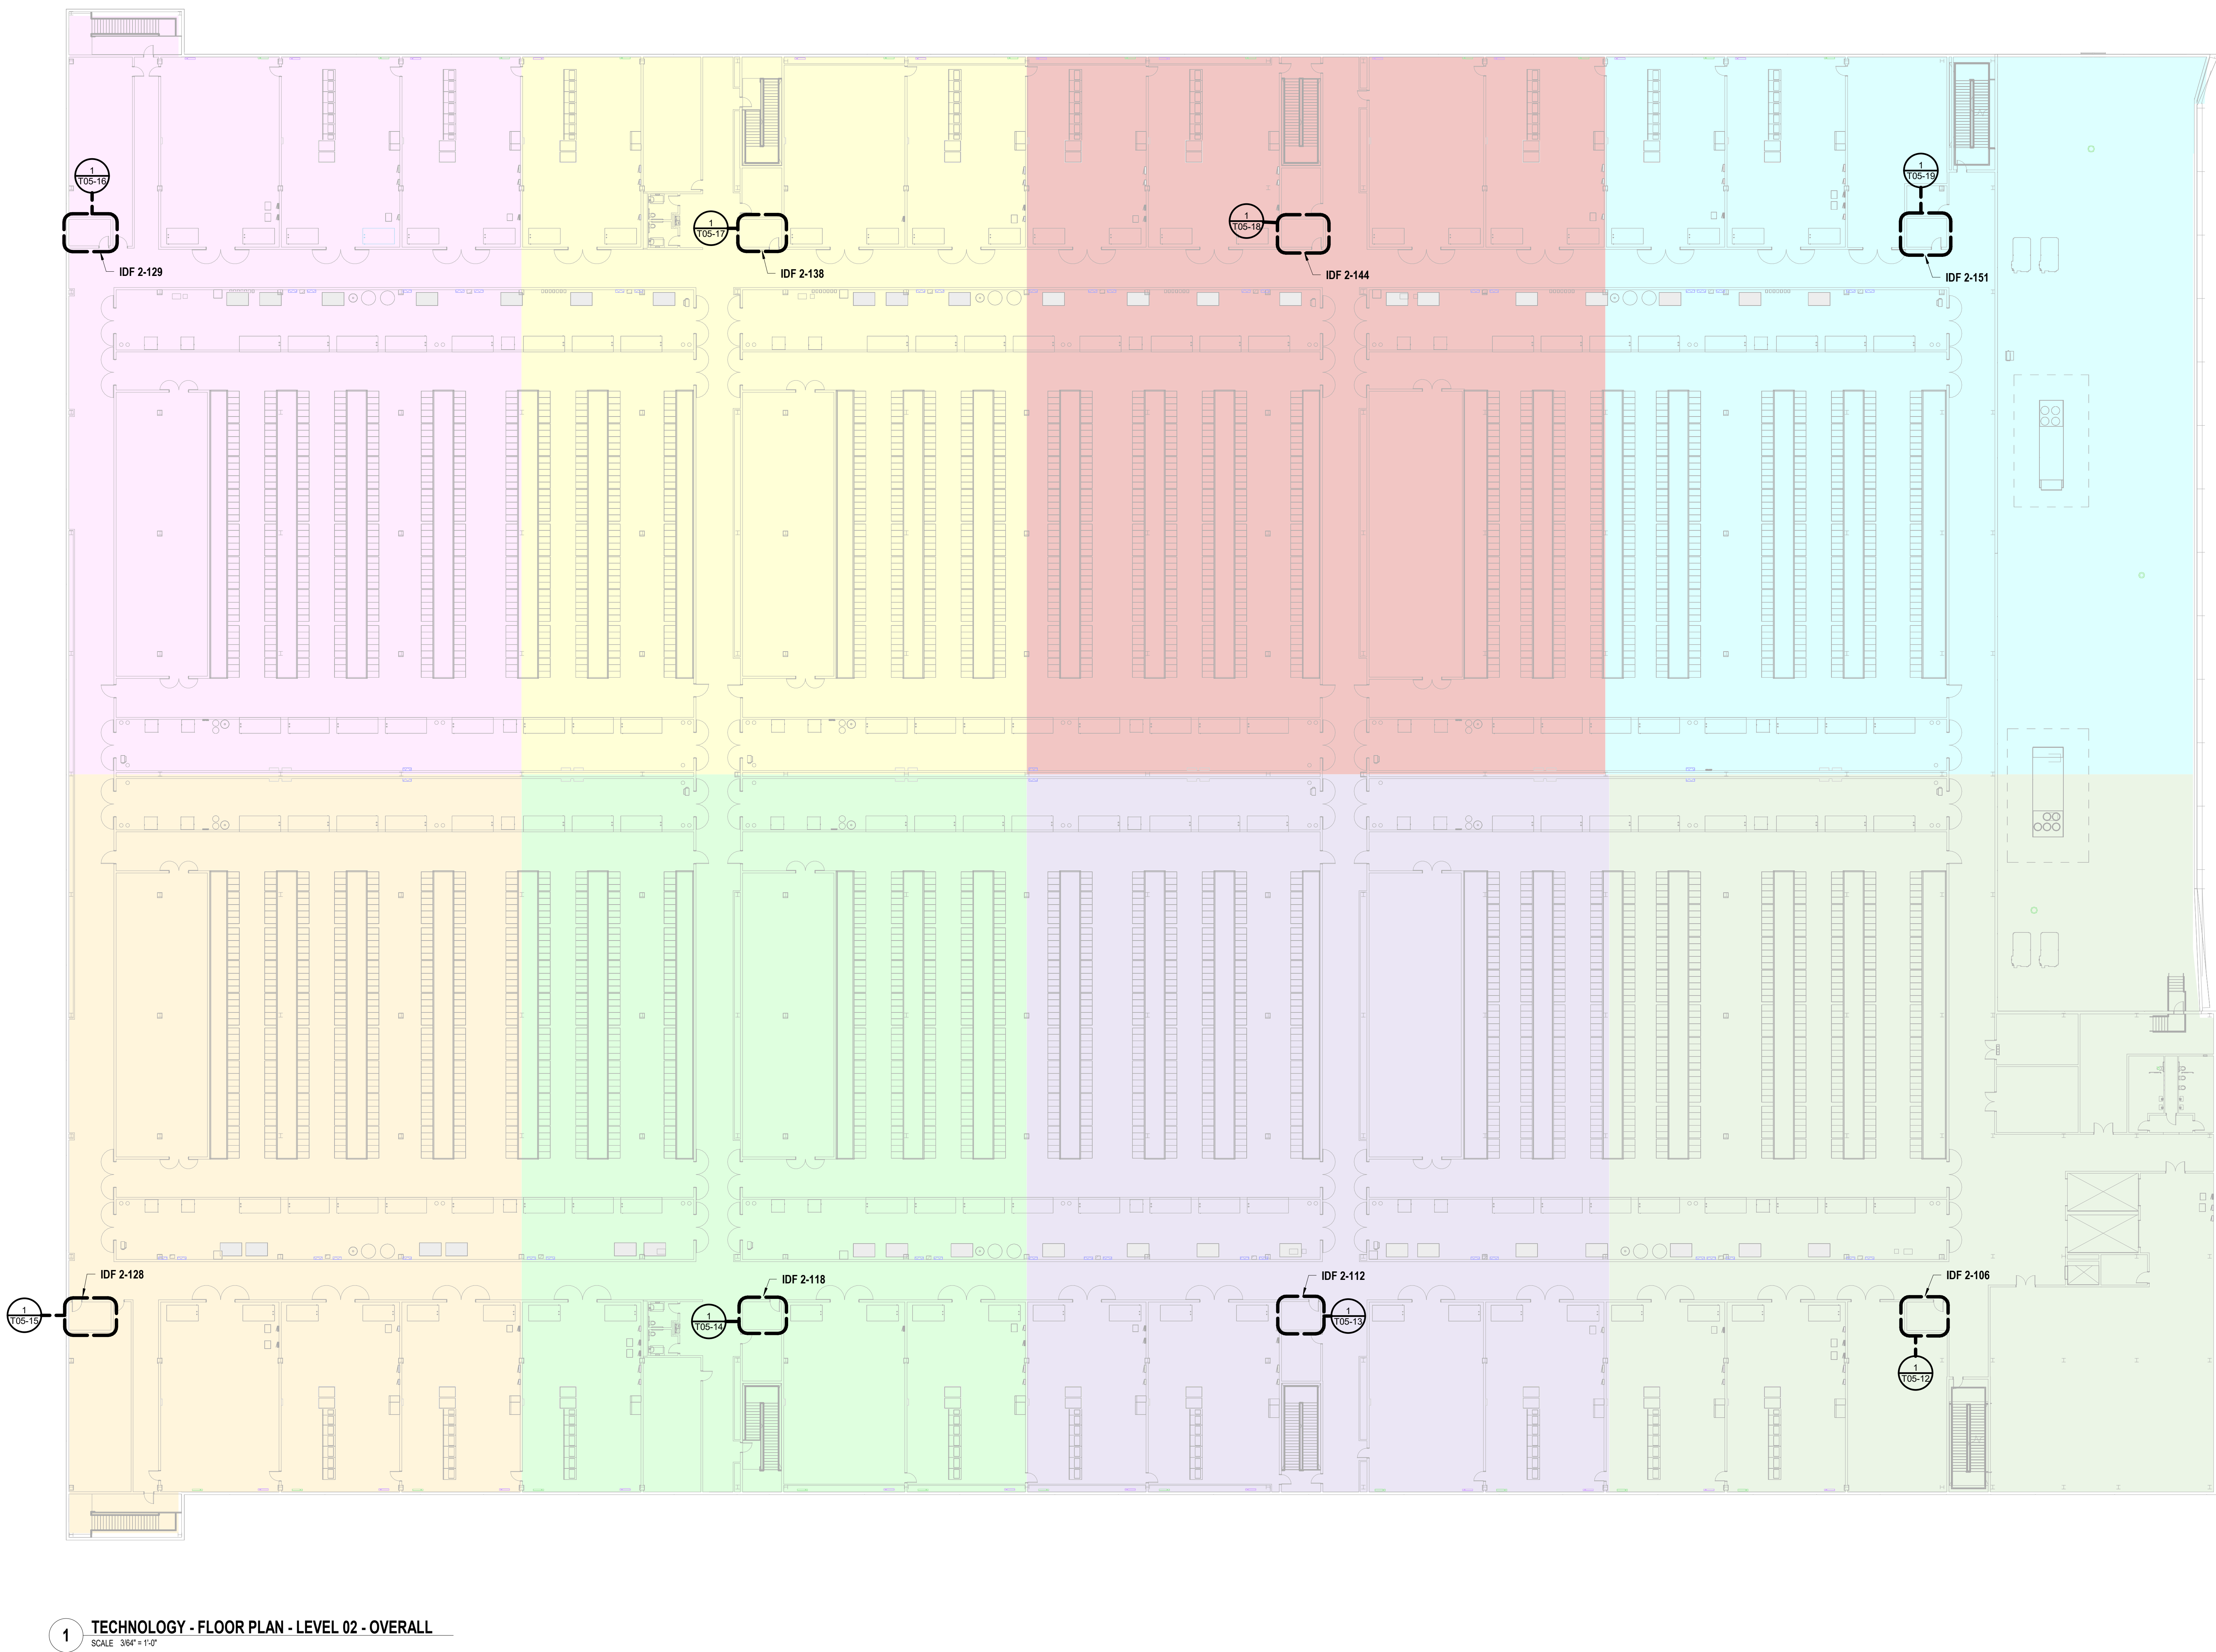

IDF LEGEND - LEVEL 2

- NETWORK DEVICES FED FROM IDF 2-106  
 NETWORK DEVICES FED FROM IDF 2-110  
 NETWORK DEVICES FED FROM IDF 2-118  
 NETWORK DEVICES FED FROM IDF 2-122  
 NETWORK DEVICES FED FROM IDF 2-128  
 NETWORK DEVICES FED FROM IDF 2-129  
 NETWORK DEVICES FED FROM IDF 2-138  
 NETWORK DEVICES FED FROM IDF 2-144  
 NETWORK DEVICES FED FROM IDF 2-151

NOTE: DEVICES WITHIN THE MMR'S SHALL BE FED FROM THE ASSOCIATED MMR.