


12/12/2025 5:27:12 PM A01-01 SITE PLAN

900'-2"

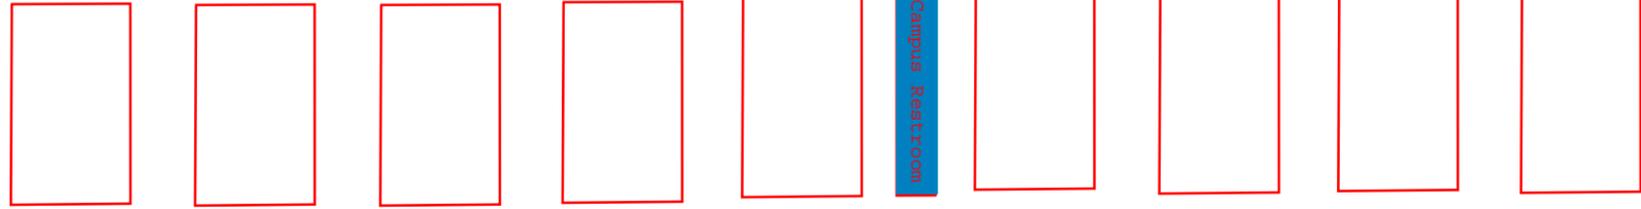

Yates  
Conference

Yates

Yates

Yates  
Safety

Yates

Yates

Campus Restroom




526'-10"


474'-9"



Preliminary Site Logistics Plan  
 January 28, 2026  
 RFP 60% Docs  
 Sheet 2 of 5

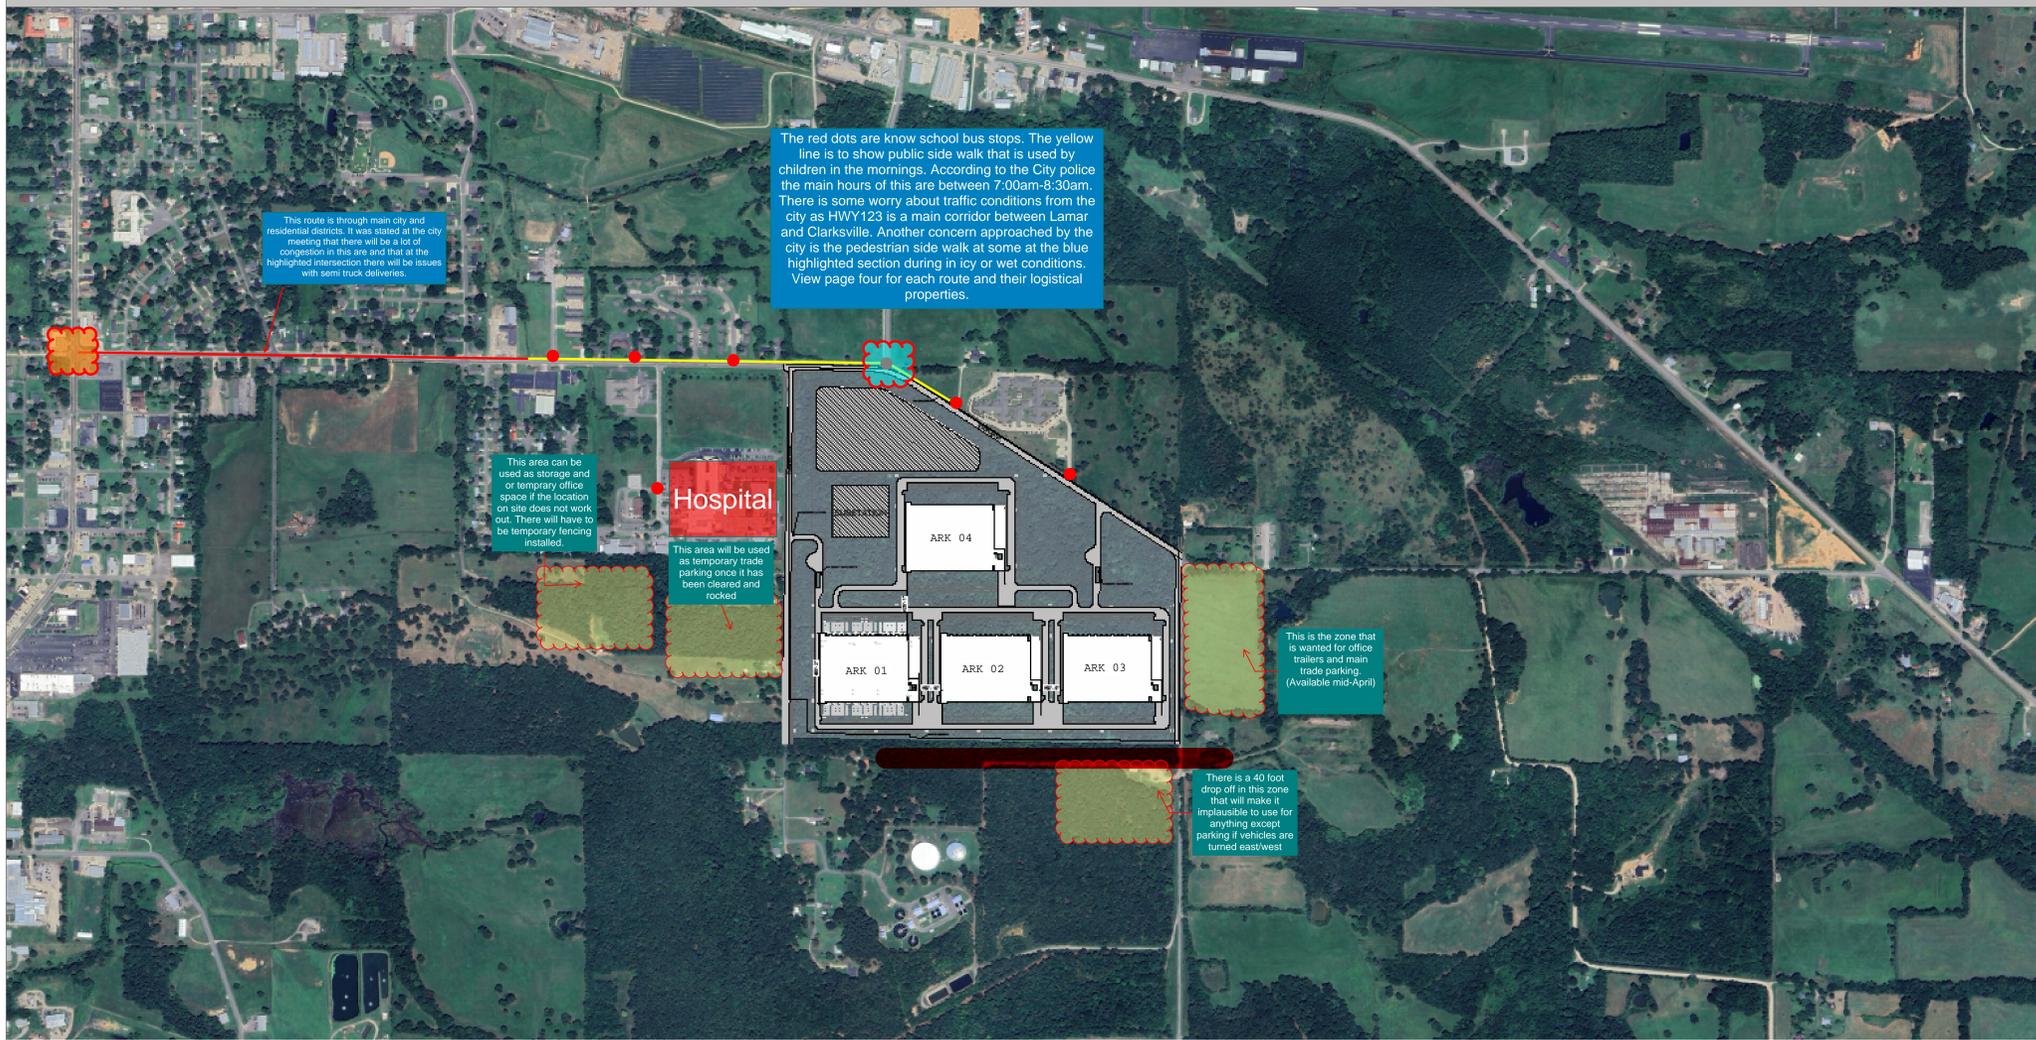

# Delivery Truck Routing

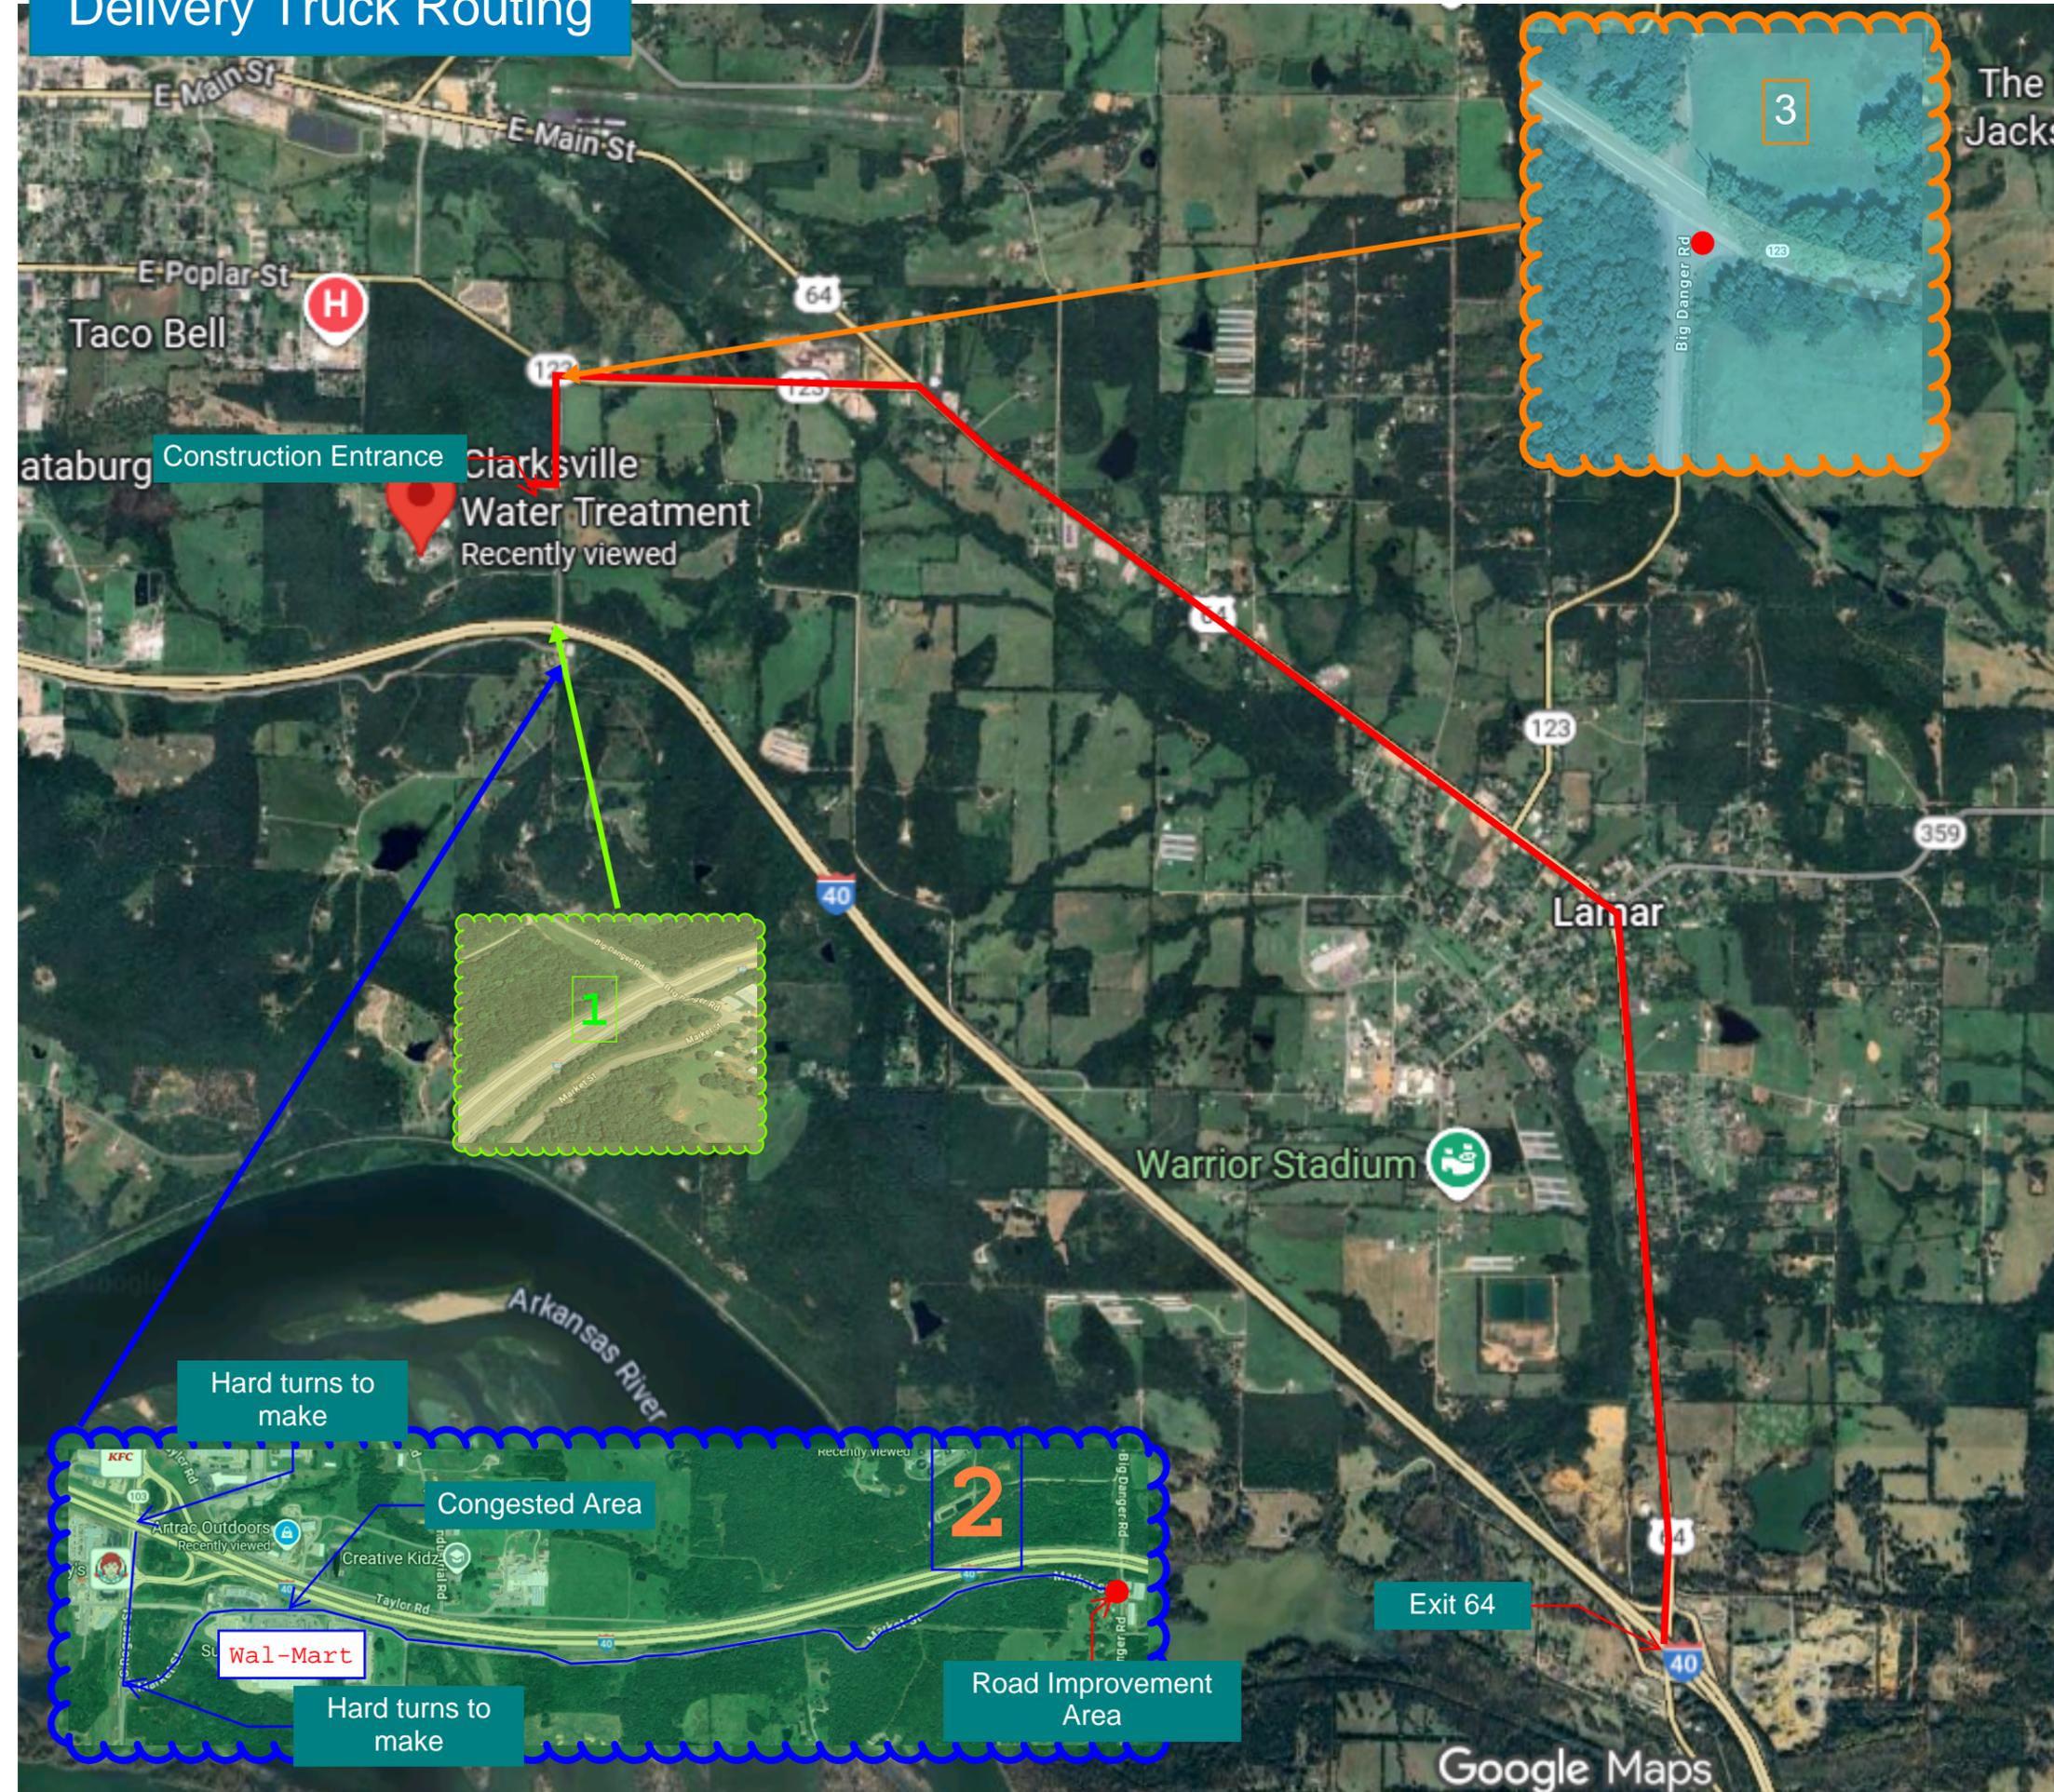

Looking over the access areas there are no other industrial roads that will allow site access without going down residential areas or an area that will cause issues with over sized or large quantity of trucks.

If road improvements are going to be made there are two possible options:

1) This is the intersection of Big Danger Road and I-40. There can be off ramps added to allow direct access to Big Danger Road.

2) Market street is an option for general access to the site. The road will need to be widened at the noted location. The road is up and down with hills and will make large trucks cumbersome.

3) Option 3 is at the corner of 123 and Big Danger Road. There will have to be some road improvement done to allow the truck to "cut" the corner. Then, the entrance to site from Big Danger will need to be widened to about sixty foot. This will allow deliveries without hindering the traffic flow.



Preliminary Site Logistics Plan  
 January 28, 2026  
 RFP 60% Docs  
 Sheet 4 of 4