


LEGEND

HEAVY DUTY ASPHALT PAVEMENT	
NORMAL DUTY ASPHALT PAVEMENT	
NEW CONCRETE PAVEMENT	
NEW HEAVY DUTY CONCRETE PAVEMENT	
NEW CONCRETE WALK	
NEW LIGHT WEIGHT GRAVEL PAVEMENT	
NEW MEDIUM WEIGHT GRAVEL PAVEMENT	
NEW HEAVY WEIGHT GRAVEL PAVEMENT	

DETAIL REFERENCE

	2 C-501
	3 C-501
	1 C-501
	1 C-501
	1 C-501
	3 C-501
	3 C-501
	3 C-501

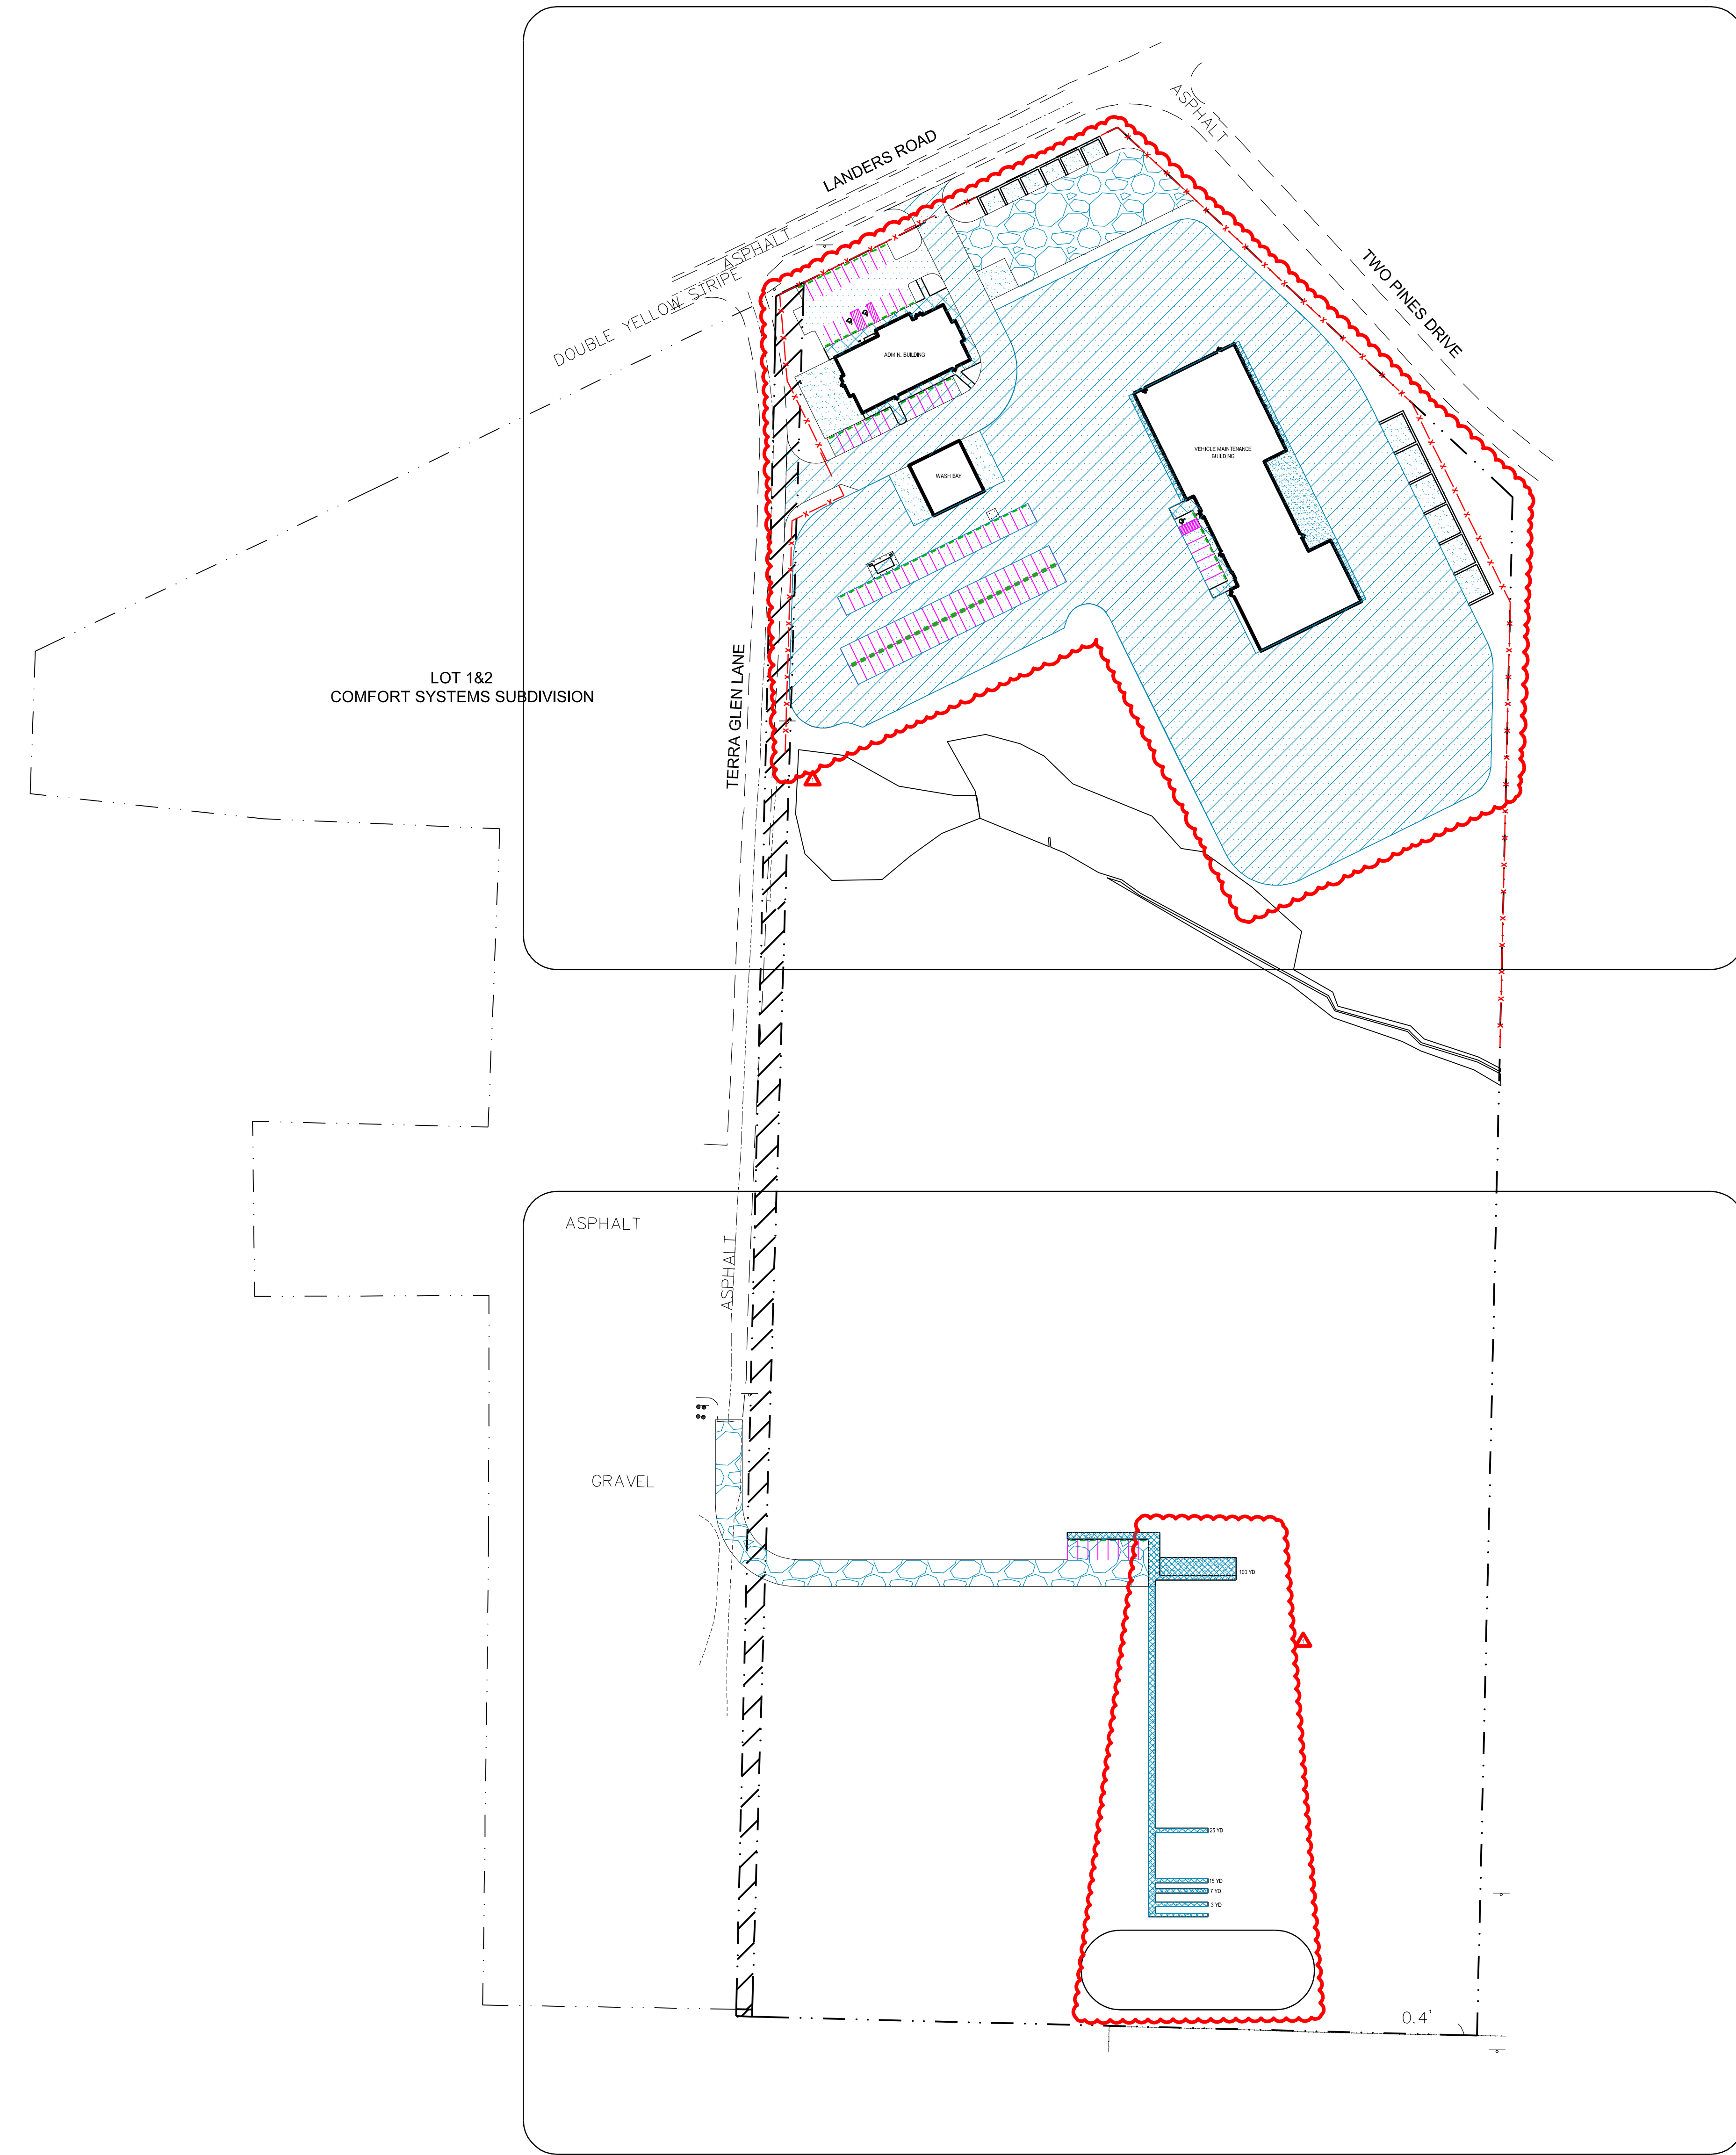

1
CS101

1
CS102

NORTH

1 OVERALL SITE LAYOUT PLAN

 SCALE: 1"=80'

Project

SHERWOOD
 SHERWOOD PUBLIC WORKS
 TWO PINES & LANDERS ROAD
 SHERWOOD, AR 72117

Design Phase

CONSTRUCTION DOCUMENTS

Revisions

No.	Date	Description
1	11-05-2024	ADD 002

Stamp

Notes

- CROMWELL ARCHITECTS ENGINEERS, INC. ALL RIGHTS RESERVED
- THIS SHEET DESIGNED FOR COLOR PRINTING. CRITICAL INFORMATION MAY BE LOST WITH BLACK AND WHITE PRINTING.

Project Number **2023-249**
 Issue Date **09-23-2024**
 Sheet Title **OVERALL SITE LAYOUT PLAN**
 Sheet Number **CS100**