



ASPHALT

GRAVEL

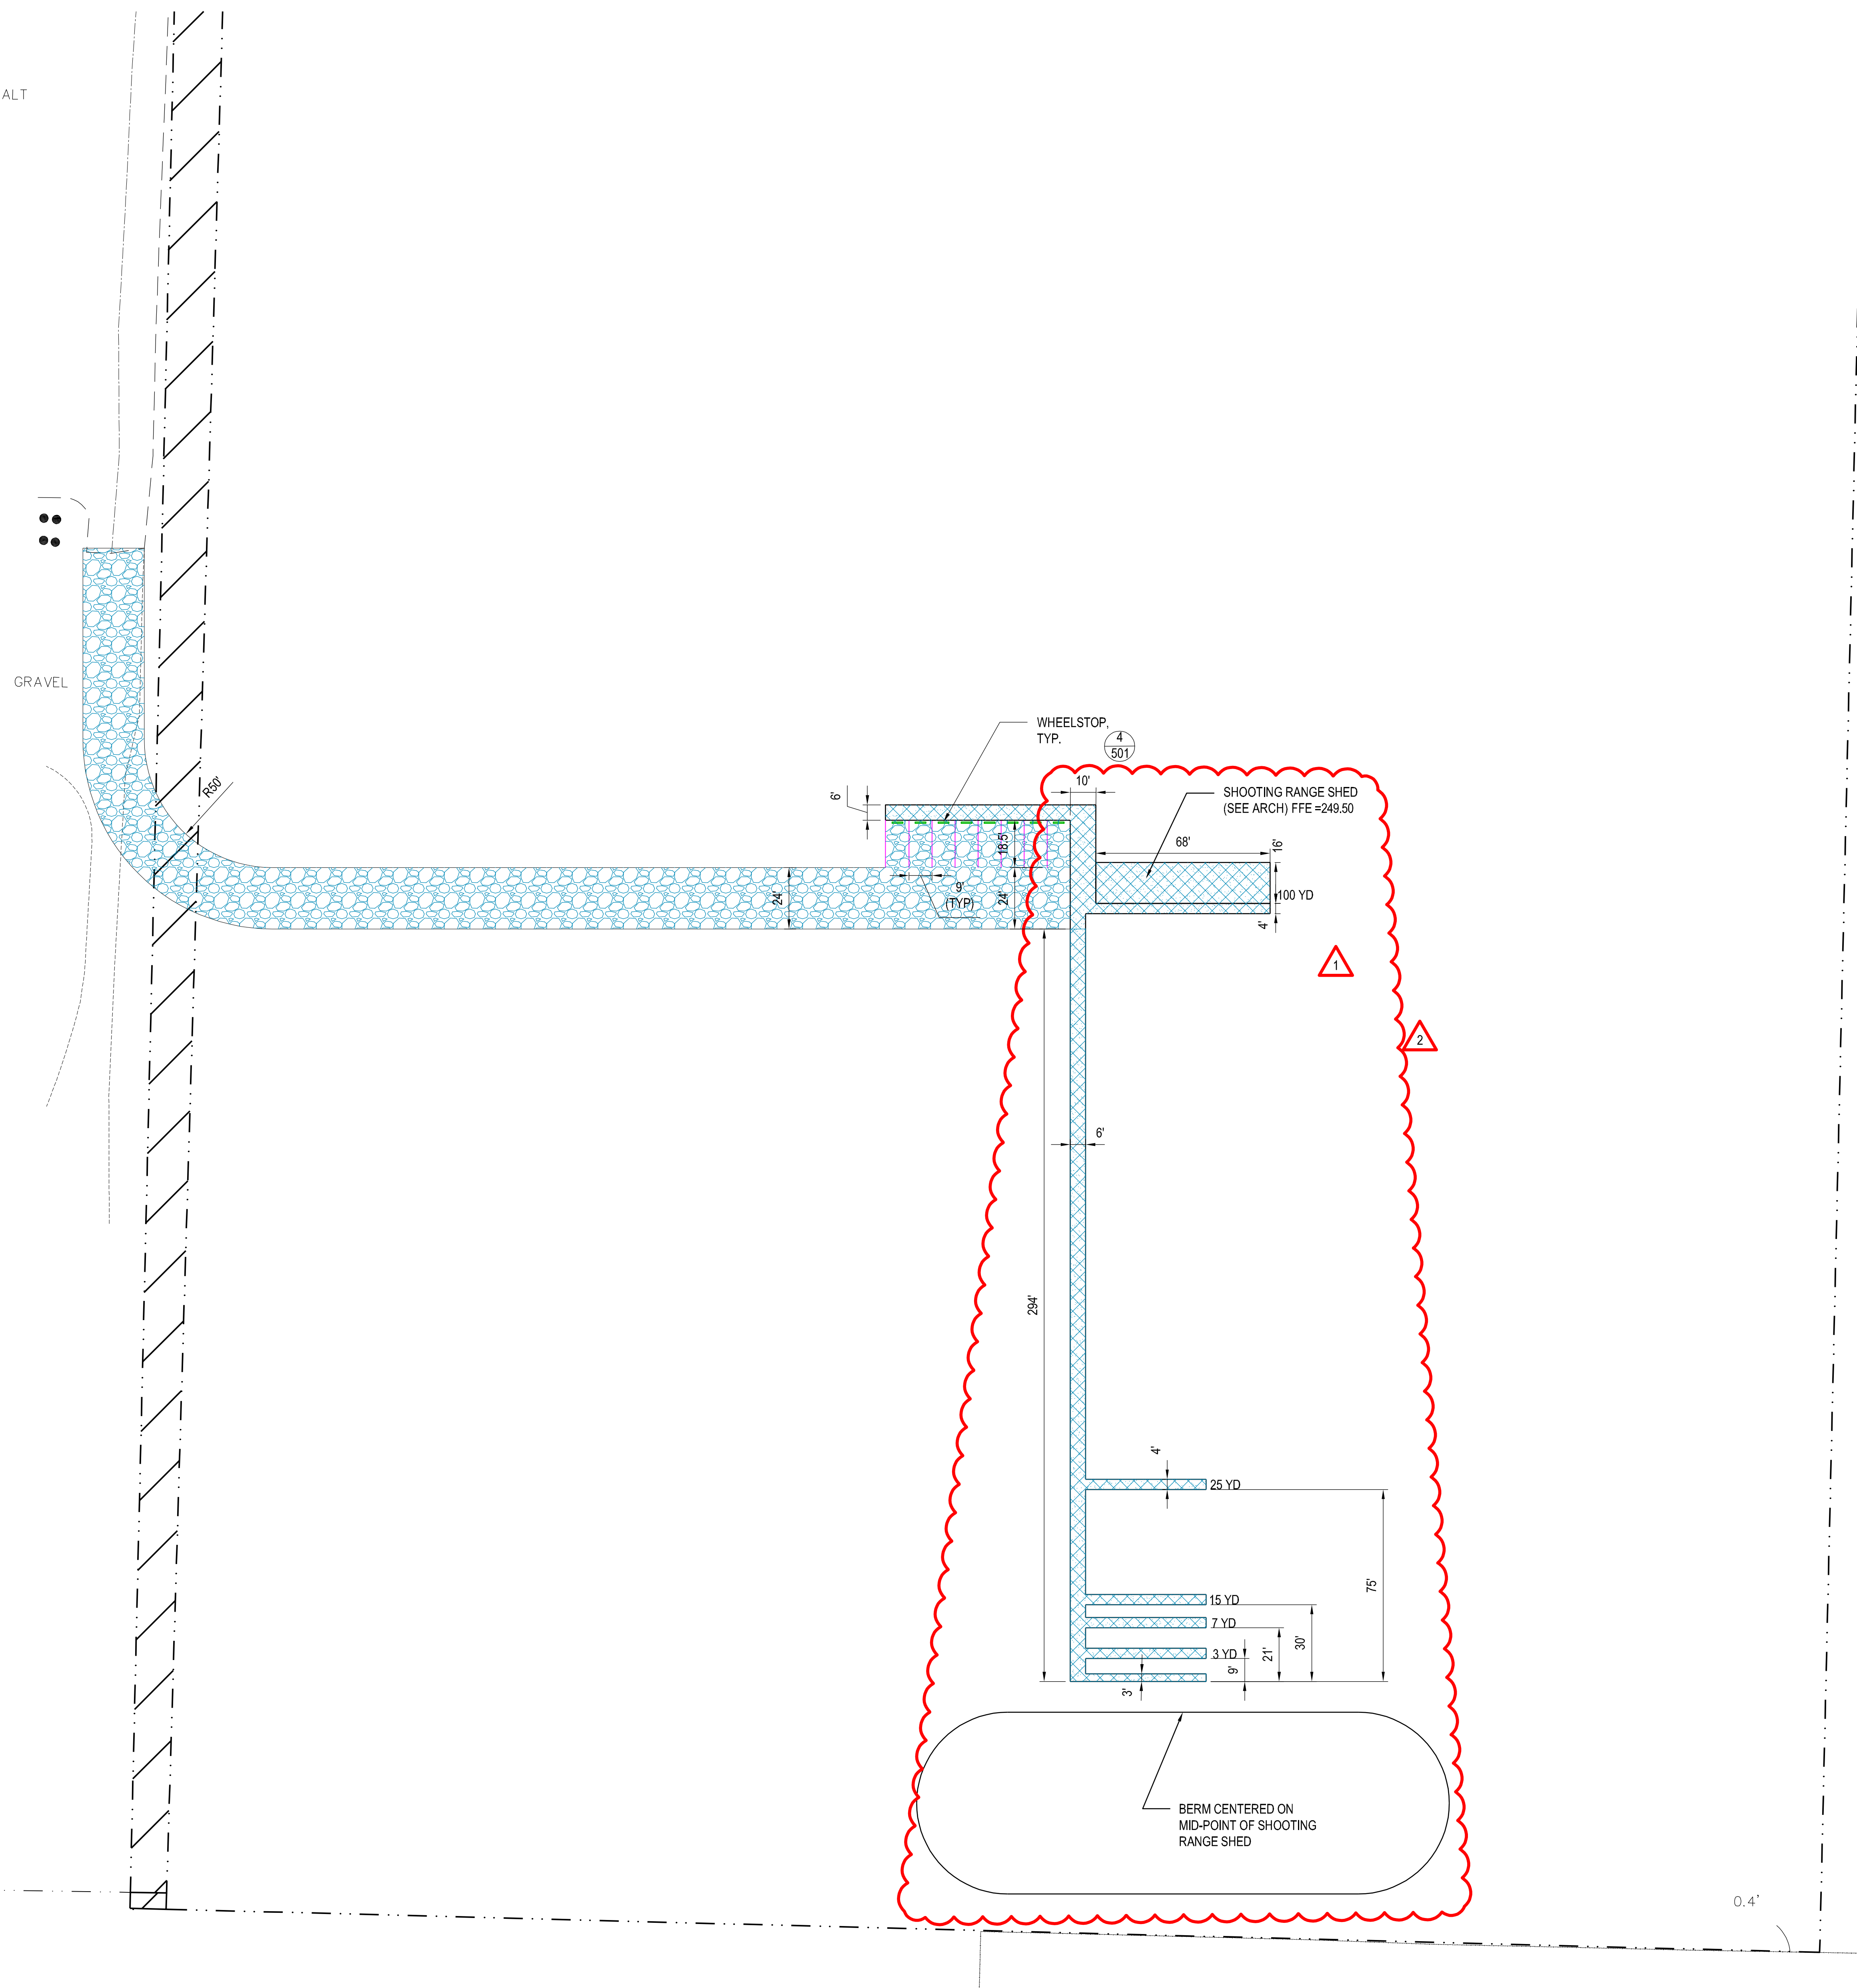

NOTE: SEE CS100 FOR LEGEND

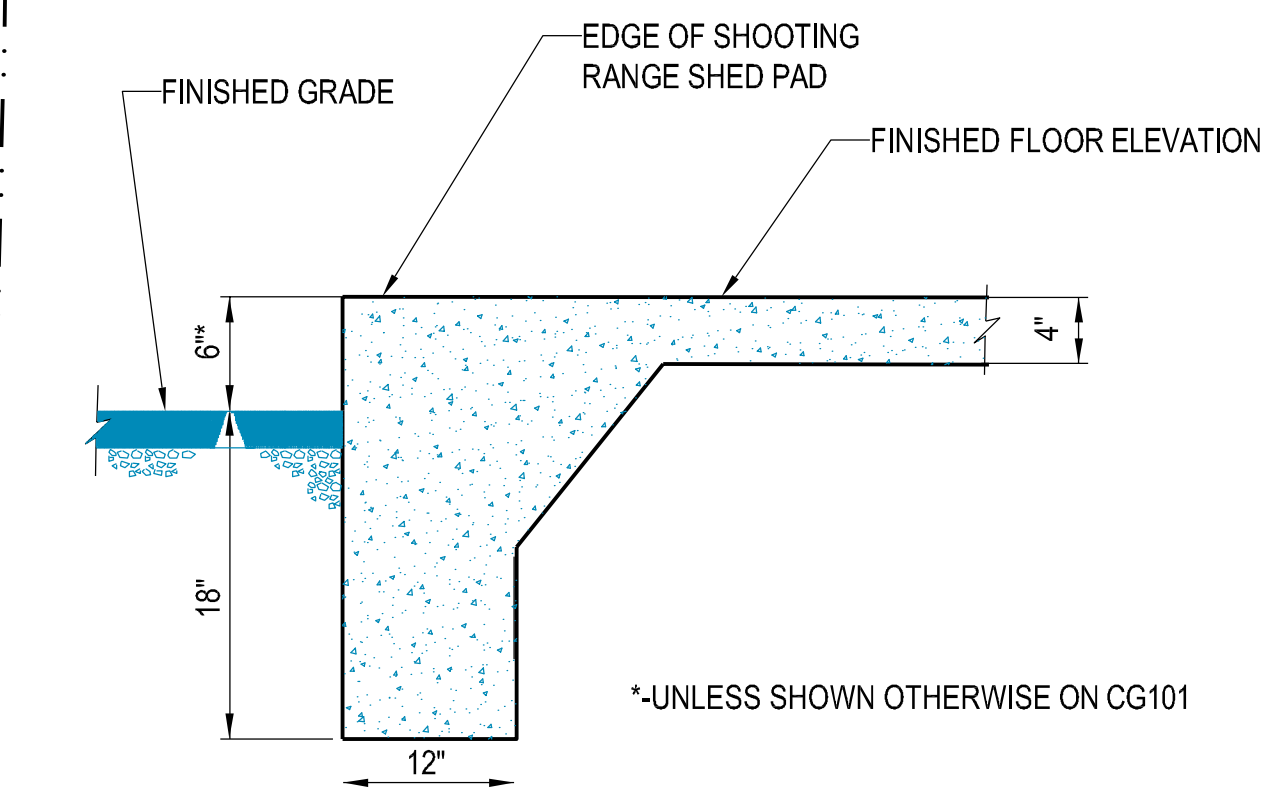

2 TURN DOWN SHED PAD DETAIL
 NOT TO SCALE

Project
SHERWOOD
 SHERWOOD PUBLIC WORKS
 TWO PINES & LANDERS ROAD
 SHERWOOD, AR 72117



Design Phase

CONSTRUCTION DOCUMENTS

Revisions

No.	Date	Description
1	10-09-2024	ADD 001
2	11-05-2024	ADD 002

Stamp

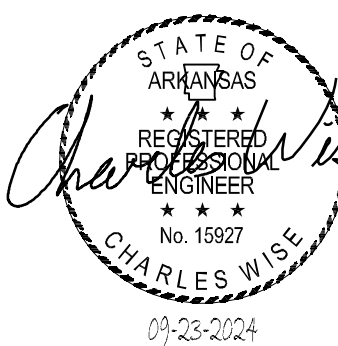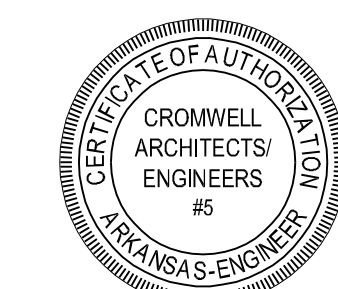

Notes

- CROMWELL ARCHITECTS ENGINEERS, INC. ALL RIGHTS RESERVED
- THIS SHEET DESIGNED FOR COLOR PRINTING. CRITICAL INFORMATION MAY BE LOST WITH BLACK AND WHITE PRINTING.

Project Number **2023-249**

Issue Date **09-23-2024**

Sheet Title

SITE LAYOUT PLAN

Sheet Number

CS102

