


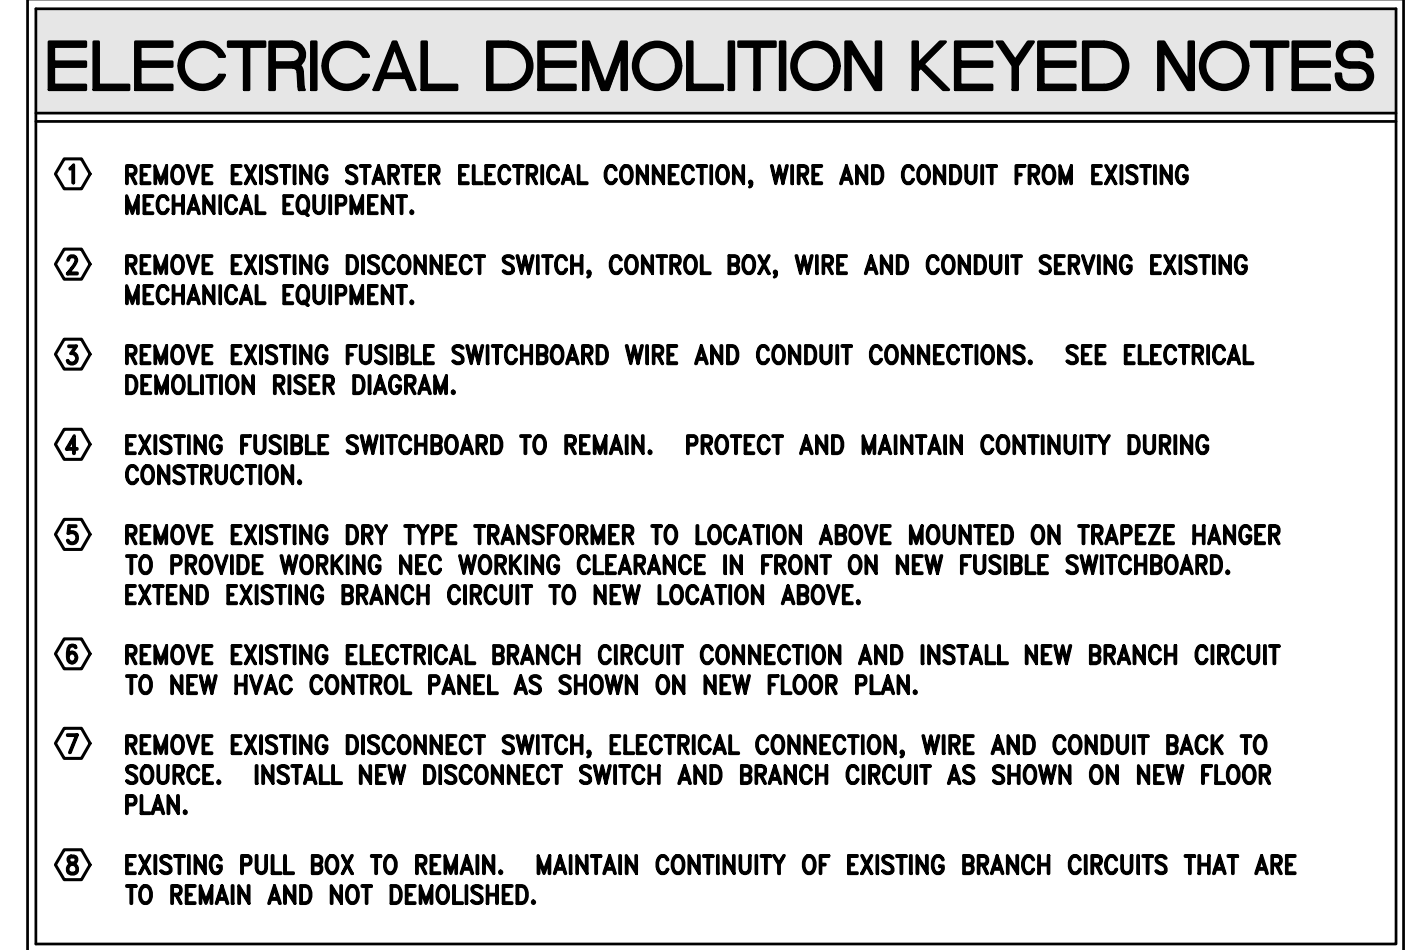

© 2025
PETTIT & PETTIT
CONSULTING ENGINEERS, INC.

SHEET

REVISIONS

CONTENTS

NO.

DATE

DESCRIPTION

24-078

JOB. NO.

03/28/25

DATE

ISSUE

DEMOLITION PLAN -
PARTIAL GROUND
FLOOR -
ELECTRICAL

E-1