



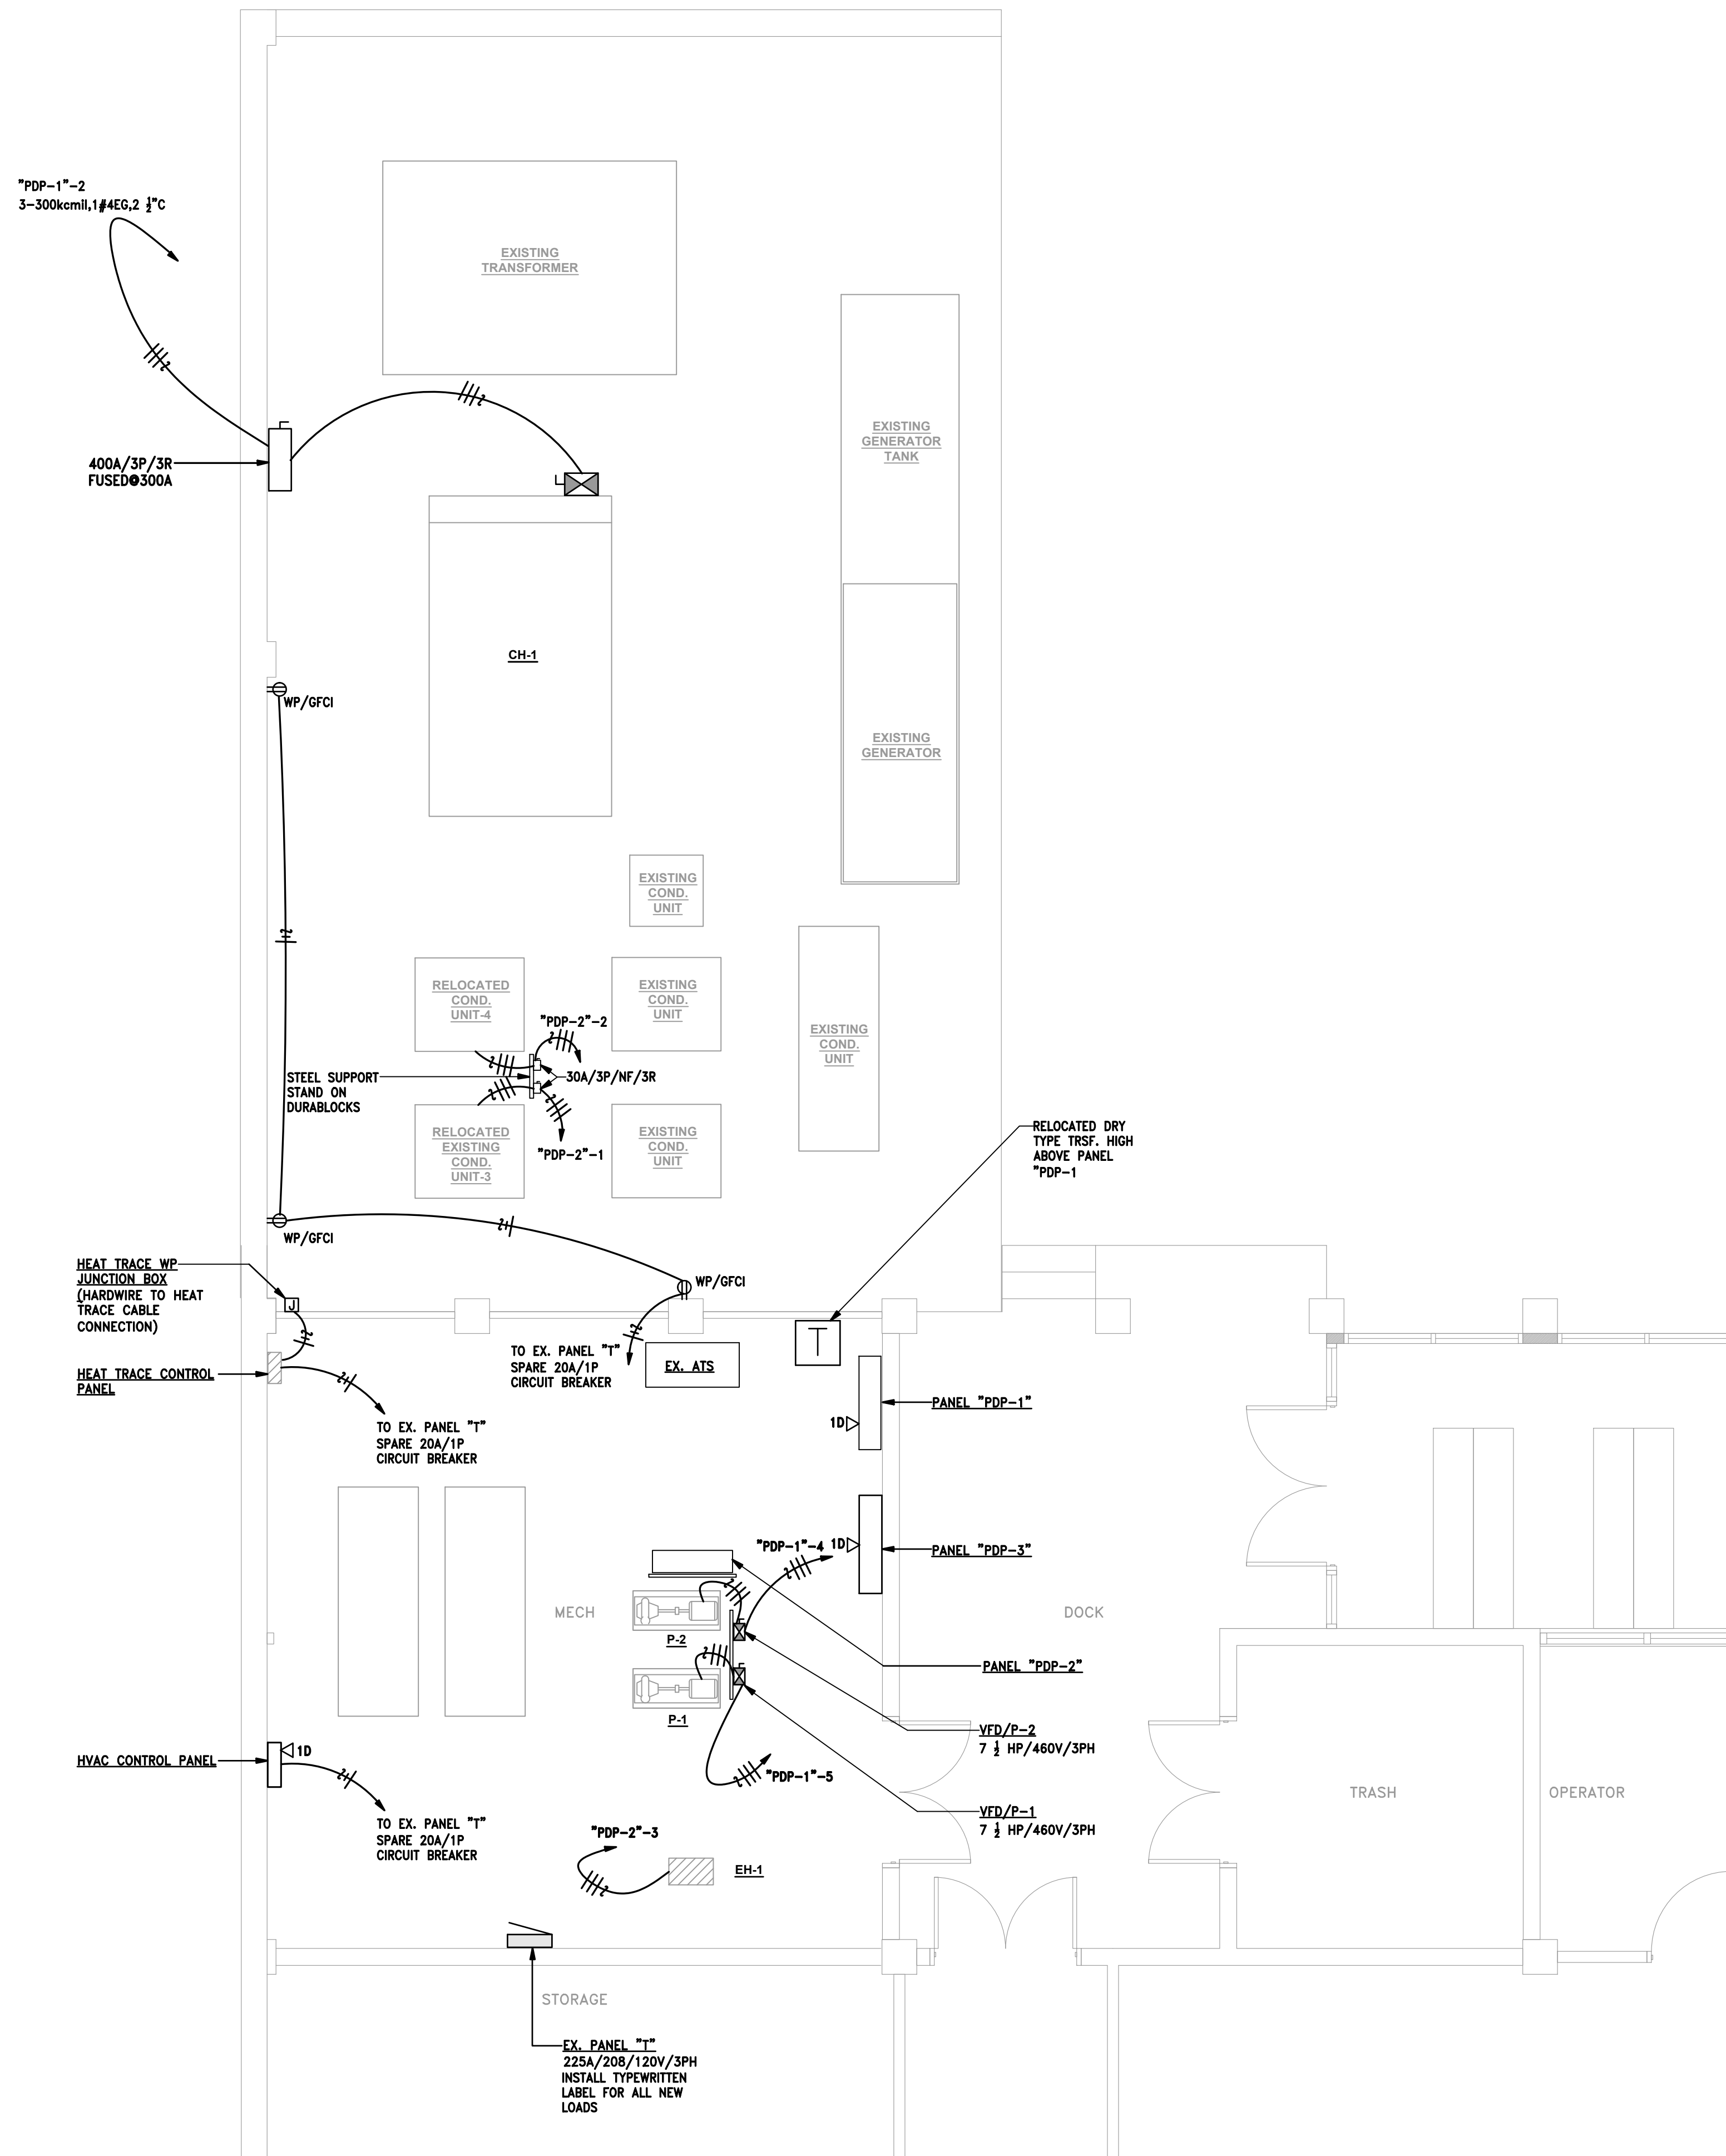

1 NEW PLAN - PARTIAL GROUND FLOOR - ELECTRICAL
SCALE : 1/4" = 1'-0"

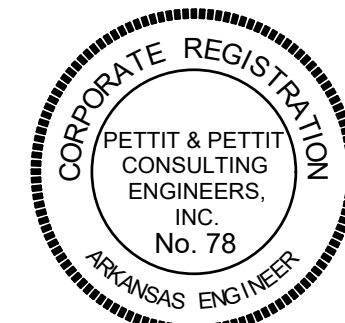

© 2025
PETTIT & PETTIT
CONSULTING ENGINEERS, INC.

PETTIT & PETTIT
CONSULTING ENGINEERS, INC.
LITTLE ROCK, ARKANSAS